


CONSTRUCTION NOTES

1. CALL UTILITY LOCATE AT 811 72 HOURS PRIOR TO TRENCHING OR DIGGING.
2. THE EXISTENCE AND LOCATION OF ANY UNDER GROUND UTILITY PIPES OR DIGGING STRUCTURE SHOWN ON THESE PLANS WERE OBTAINED BY FIELD INSPECTION AND A SEARCH OF THE AVAILABLE CITY OR COUNTY RECORDS.SINCE THE ACTUAL LOCATION AND NATURE OF THE UNDER GROUND FACILITIES MAY BE SOME WHAT DIFFERENT FROM THE SHOWN. THE CONTRACTOR IS REQUIRED TO VERIFY PRIOR TO EXCAVATION.
3. FOR UNDERGROUND ACTIVITY: TEST AND VENTILATE MANHOLE/UTILITY VAULT PRIOR TO ENTRY. PLACE WARNING DEVICES AND WORK AREA PROTECTION AS REQUIRED,AND USE EYE AND HEAD SAFETY PROTECTION PER FEDERAL WAY,STATE,AND LOCAL REGULATIONS.
4. ALL EXCAVATION ,TRENCHING, AND SHORING IS TO ADHERE TO THE CODE OF FEDERAL WAY REGULATIONS(CFR)1926.650 SUBPART P.
 - a. PROVIDED ALL PITS WITH 1'X 1' SLOPE ART ONE END OF EXCAVATION FOR TECHNICIAN INGRESS/EGRESS.
 - b. EXCAVATED SPOILS ARE TO BE NO LESS THAN 24" FROM EDGE OF PIT OR TRENCH.
 - c. BARRICADE ALL OPEN PITS AND TRENCHING FOR PUBLIC SAFETY. ALL BARRICADE MUST BE EQUIPPED WITH FLASHING LIGHTS FOR NIGHT VISIBILITY.
 - d. FOR PITS GREATER THAN 4' IN DEPTH ,USE APPROPRIATE SHORING FOR WALL STABILITY
5. TRENCH COVER IS TO BE 9" MINIMUM AND FREE OF ROCKS,DEBRIS,AND CLODS.THE TRENCH IS TO BE A MINIMUM OF 9" COVER IN DEVELOPED AREAS AND A MINIMUM OF 48" OF COVER IN UNDEVELOPED AREAS (ANY VARIANCE FROM THESE STANDARDS WILL BE SPECIFIED ON THE PLANS)
6. ALL ASPHALT/CONCRETE AND LANDSCAPING REMOVED, DISTURBED, OR DAMAGES AS A RESULT OF CONSTRUCTION SHALL BE RESTORED TO ORIGINAL CONDITION OR BETTER.
7. NORMAL / GUIDED-BORING METHOD RECOMMENDED WHEN BORING.
8. ADHERE TO AIRTIGHT GUIDELINES UNLESS OTHERWISE NOTED.
9. BOND BURIED/AERIAL FACILITIES AS A REQUIRED BY JURISDICTIONAL AGENCY(S).
10. AERIAL FACILITIES ARE TO BE TESTED PRIOR TO BEGINING WORK PER STATE AND LOCAL REGULATIONS.
11. ALL WORK AREA PROTECTION FOR TRAFFIC CONTROL IS TO BE WITH APPROVED WARNING DEVICES AND PLACED PER STATE DEPARTMENT OF TRANSPORTATION AND/OR PUBLIC WORKS ENGINEERING.DEPARTMENT STANDARDS AND SPECIFICATIONS.IF REQUIRED A TRAFFIC CONTROL PLAN SHALL BE SUBMITTED TO THE REQUESTING PERMITTING AGENCY PRIOR TO BEGINNING WORK, PERMITTING AGENCIES MUST BE NOTIFIED 48 HOURS IN ADVANCE OF CONSTRUCTION ACTIVITIES.
14. EXISTING PEDESTRIAN CROSSWALKS AND WALKING AREAS SHALL BE MAINTAINED AT ALL TIMES. AS NECESSARY TEMPORARY PEDESTRIAN CROSSWALKS AND WALKING AREAS SHALL BE PROVIDED AND MAINTAINED PER STATE DEPARTMENT OF TRANSPORTATION AND/OR PUBLIC WORKS ENGINEERING DEPARTMENT STANDARDS AND SPECIFICATIONS.
13. THE FOLLOWING FOOTAGES ARE ESTIMATES.FOOTAGES TO BE VERIFIED PRIOR TO CONSTRUCTIONS.

VICINITY MAP

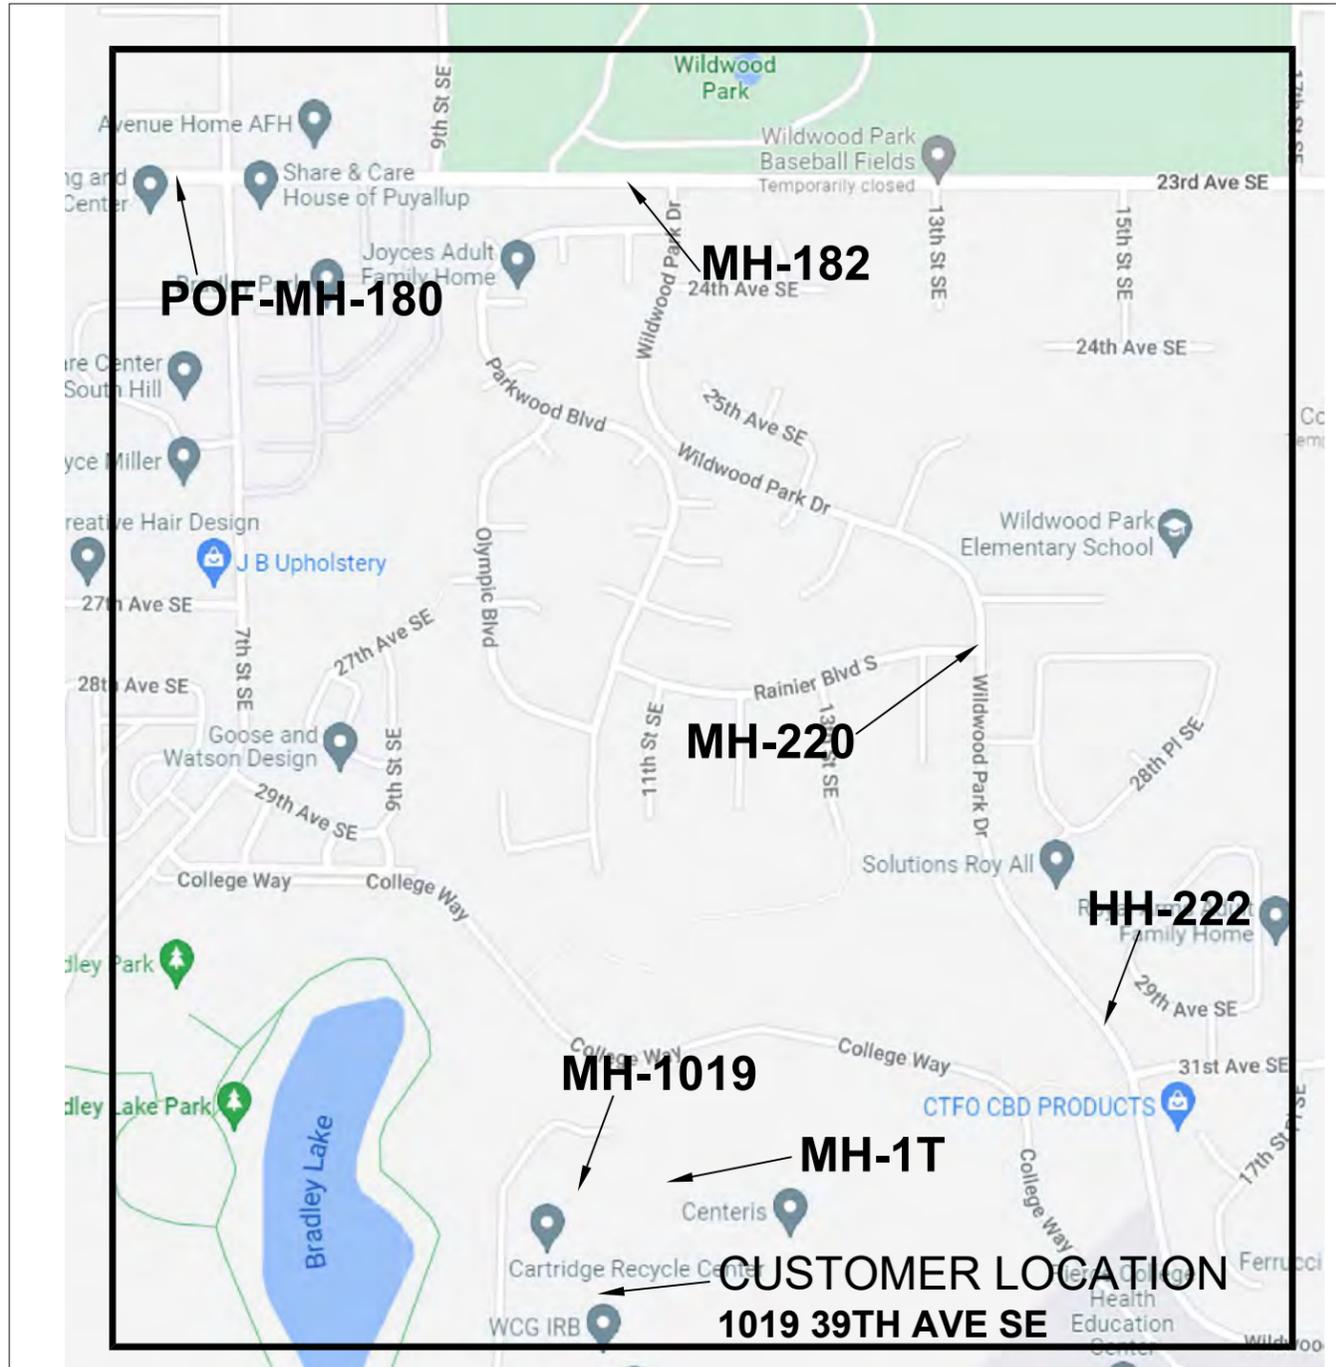

PERMITS


PRFUP20230610

	YES	NO
DESIGNED SERVICES:	<input type="checkbox"/>	<input type="checkbox"/>
HELD ORDERS:	<input type="checkbox"/>	<input type="checkbox"/>
ROW REQUIRED:	<input type="checkbox"/>	<input type="checkbox"/>
CIY:	<input type="checkbox"/>	<input type="checkbox"/>
COUNTY:	<input type="checkbox"/>	<input type="checkbox"/>
STATE:	<input type="checkbox"/>	<input type="checkbox"/>
RAIL ROAD:	<input type="checkbox"/>	<input type="checkbox"/>
LOOP QUAL:	<input type="checkbox"/>	<input type="checkbox"/>
PREMIS FORM:	<input type="checkbox"/>	<input type="checkbox"/>
ADDITIONAL PERMIT INFO:		
CONFORMANCE TEST: SEE NDS		
LCON NAME:	JIM VANE	
LCON NUMBER:	253-200-4120	
FIBER ENGINEER:	JEREMIAH SCHERER	
FIBER ENGINEER CONTACT:	702-395-2776	
FIELD ENGINEER:		
FIELD ENGINEER CONTACT:		
CUSTOMER NAME:	CENTRAL PIERCE FIRE AND RESCUE	
ADDRESS:	1019 39TH AVE SE PUYALLUP, WA 98374.	

TOTAL PLUF FIBER PLACEMENT:3740'
TOTAL PLAF FIBER PLACEMENT: 0'
TOTAL PLAC FIBER PLACEMENT: 0'
TOTAL INBF FIBER PLACEMENT: 50'
TOTAL BORE: 0'
TOTAL TRENCH: 0'

NARRATIVE: THIS PROJECT WILL PROVIDE CDFS SERVICE TO 1019 SE 39th Ave. **EXISTING** 48 FIBER CABLE FROM POF_ MH-180 TO MH-182. **NEW 24 FIBER CABLE FROM MH-182 TO MH-220 PASSING THROUGH MH 217, MH 218 AND MH-219 IN EXISTING CONDUIT.** 24 FIBER CABLE FROM MH-220 TO HH-222 IN EXISTING CONDUIT. **EXISTING** 24 FIBER CABLE FROM HH-222 TO MH 1T IN EXISTING CONDUIT. PLACE NEW 24 FIBER CABLE FROM MH-1019 TO CUSTOMER MPOP IN EXISTING CONDUIT.

	CUSTOMER INFORMATION	ENGINEERING CONTACT	CONTRACT ENGINEER		EXCEPT AS MAY BE OTHERWISE PROVIDED BY CONTRACT. THESE DRAWINGS AND SPECIFICATIONS SHALL REMAIN THE PROPERTY OF CENTURY LINK BEING ISSUED IN STRICT CONFIDENCE		
	NAME: CENTRAL PIERCE FIRE AND RESCUE ADDRESS:1019 39TH AVE SE CITY, STATE: PUYALLUP, WA ZIP CODE:98374	NAME: JEREMIAH SCHERER PHONE: 702-576-3400	NAME: LAKEN HUNTER COMPANY:662-871-6309				
	CLLI:PYPWA01		CYIENT INC				
SECTION: 3		TOWNSHIP: 19N		SCALE: 1"=100'	REVISION: 1		
RANGE: 4E		JOB: P.110931		DATE: 03/28/2023	SH: 01 OF 08		

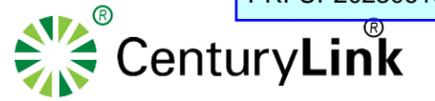

LEGEND SHEET


SYMBOLOLOGY

BACK OF CURB	
EDGE OF PAVEMENT	
CENTERLINES	
MONUMENT LINE	
DRIVEWAY	
SIDEWALK	
PROPERTY LINE	
RIGHT OF WAY	
PUE	
NON-VEHICLE-ACCESS EASEMENT	
MATCHLINE	
RAILROAD	
CATV LINE	
ELECTRIC	
OVERHEAD ELECTRIC	
OVERHEAD T & E	
GAS	
IRRIGATION	
SEWER	
SITE TRIANGLE	
STORM DRAIN	
TELEPHONE	
JOINT TRENCH TELCO/ELEC	
AERIAL UTILITY (FIBER OPTIC)	
BURIED UTILITY (FIBER OPTIC)	
ABN TELCO	
WATER	
FENCE	
WALL	
CITY LIMITS	
COUNTY LINE	
TRAFFIC SIGNAL	
STREET LIGHT	
BORE	
ASPHALT CUT & RESTORE	
TRENCH	

	BRASS CAP		STORM DRAIN INTAKE
	CENTERLINE TICK		CULVERT
	MAILBOX		SEWER MANHOLE
	STREET SIGN		STORM DRAIN MANHOLE
	TREE		RWCD IRRIGATION PIPE
	BUSH		IRRIGATION MANHOLE
	CACTUS		IRRIGATION VALVE
	POWER POLE		CATV HANDHOLE
	TELEPHONE POLE		CATV VAULT
	CATV ANCHOR		CATV PEDESTAL
	POWER / TELEPHONE ANCHOR		GAS VALVE
	TRAFFIC LIGHT POLE		GAS VAULT
	TRAFFIC SIGNAL POST		GAS METER
	TRAFFIC SIGNAL J-BOX		TEL PEDESTAL EXISTING
	JOINT POLE		TEL PEDESTAL NEW
	STREET LIGHT		TEL MANHOLE EXISTING
	ELECTRIC SWITCHGEAR		TEL MANHOLE NEW
	JUNCTION BOX		TELCO HANDHOLE EXISTING
	ELECTRIC VAULT		TELCO HANDHOLE NEW
	GROUND TRANSFORMER		4'x4' BOREPIT
	AERIAL TRANSFORMER		SAI EXISTING
	ELECTRIC HANDHOLE		SAI NEW
	ELECTRIC MANHOLE		RT EXISTING
	POWER PED EXISTING		RT NEW
	POWER PED NEW		TELCO REPEATER NEW
	WATER METER		TELCO REPEATER EXISTING
	WATER VALVE		COOLPED NEW
	FIRE HYDRANT		COOLPED EXISTING


TRENCH FOOTAGE
 ASPHALT CUT FOOTAGE
 BORE FOOTAGE
 SLACK LOOP FOOTAGE
ALL PROPOSED EQUIPMENT WILL BE BOLD

	CUSTOMER INFORMATION		ENGINEERING CONTACT		CONTRACT ENGINEER			EXCEPT AS MAY BE OTHERWISE PROVIDED BY CONTRACT, THESE DRAWINGS AND SPECIFICATIONS SHALL REMAIN THE PROPERTY OF CENTURY LINK BEING ISSUED IN STRICT CONFIDENCE		
	NAME: CENTRAL PIERCE FIRE AND RESCUE		NAME: JEREMIAH SCHERER		NAME: LAKEN HUNTER			SECTION: 3	SCALE: 1"=100'	
	ADDRESS: 1019 39TH AVE SE		PHONE: 702-576-3400		COMPANY: 662-871-6309			TOWNSHIP: 19N	REVISION: 1	
	CITY, STATE: PUYALLUP, WA							RANGE: 4E	JOB: P.110931 DATE: 03/28/2023 SH: 02 OF 08	
ZIP CODE: 98374		CYIENT INC					CLLI: PYLPWA01			

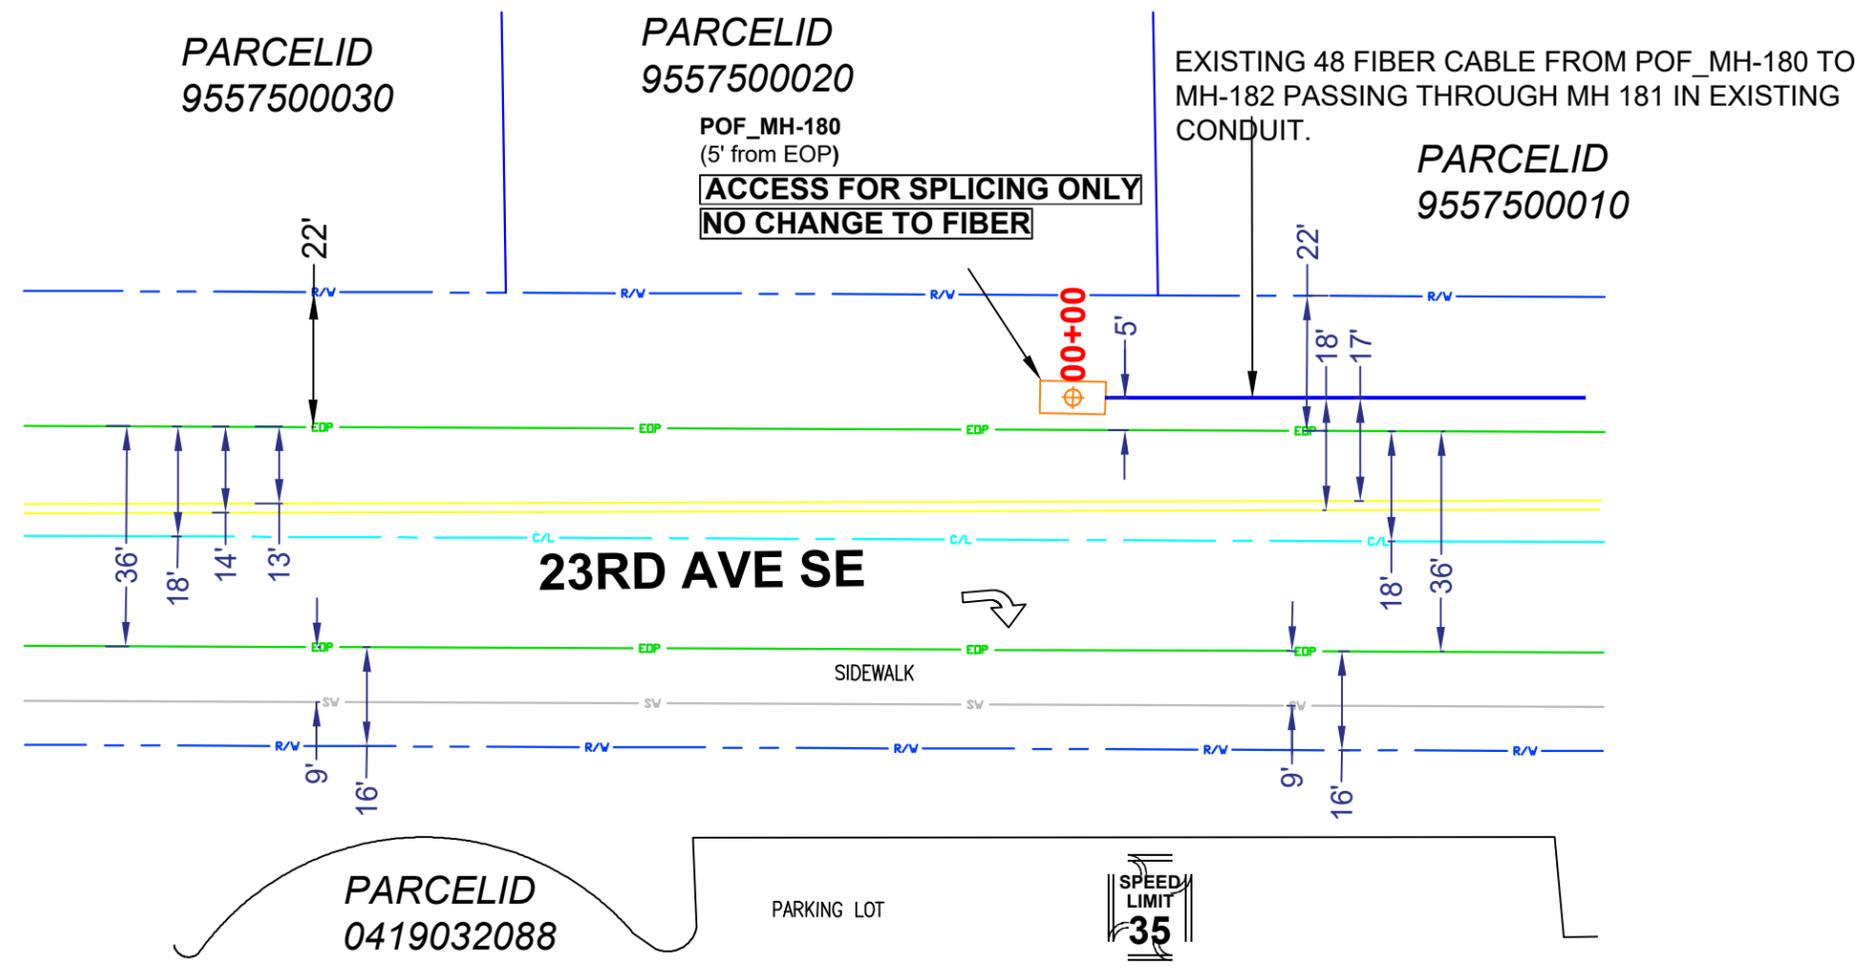


All proposed franchise utilities shall be located within a recorded utility easement or in the public right-of-way as determined by the City of Puyallup. The City of Puyallup does not authorize or permit utility work on private property.

	CUSTOMER INFORMATION		ENGINEERING CONTACT		CONTRACT ENGINEER				<small>EXCEPT AS MAY BE OTHERWISE PROVIDED BY CONTRACT. THESE DRAWINGS AND SPECIFICATIONS SHALL REMAIN THE PROPERTY OF CENTURY LINK BEING ISSUED IN STRICT CONFIDENCE</small>		
	NAME: CENTRAL PIERCE FIRE AND RESCUE		NAME: JEREMIAH SCHERER		NAME: LAKEN HUNTER						
	ADDRESS: 1019 39TH AVE SE		PHONE: 702-576-3400		COMPANY: 662-871-6309				SECTION: 3		
	CITY, STATE: PUYALLUP, WA				CYIENT INC		TOWNSHIP: 19N		SCALE: 1"=100'		REVISION: 1
ZIP CODE: 98374		RANGE: 4E					JOB: P.110931		DATE: 03/28/2023		SH: 03 OF 08
CLLI: PYLPWA01											

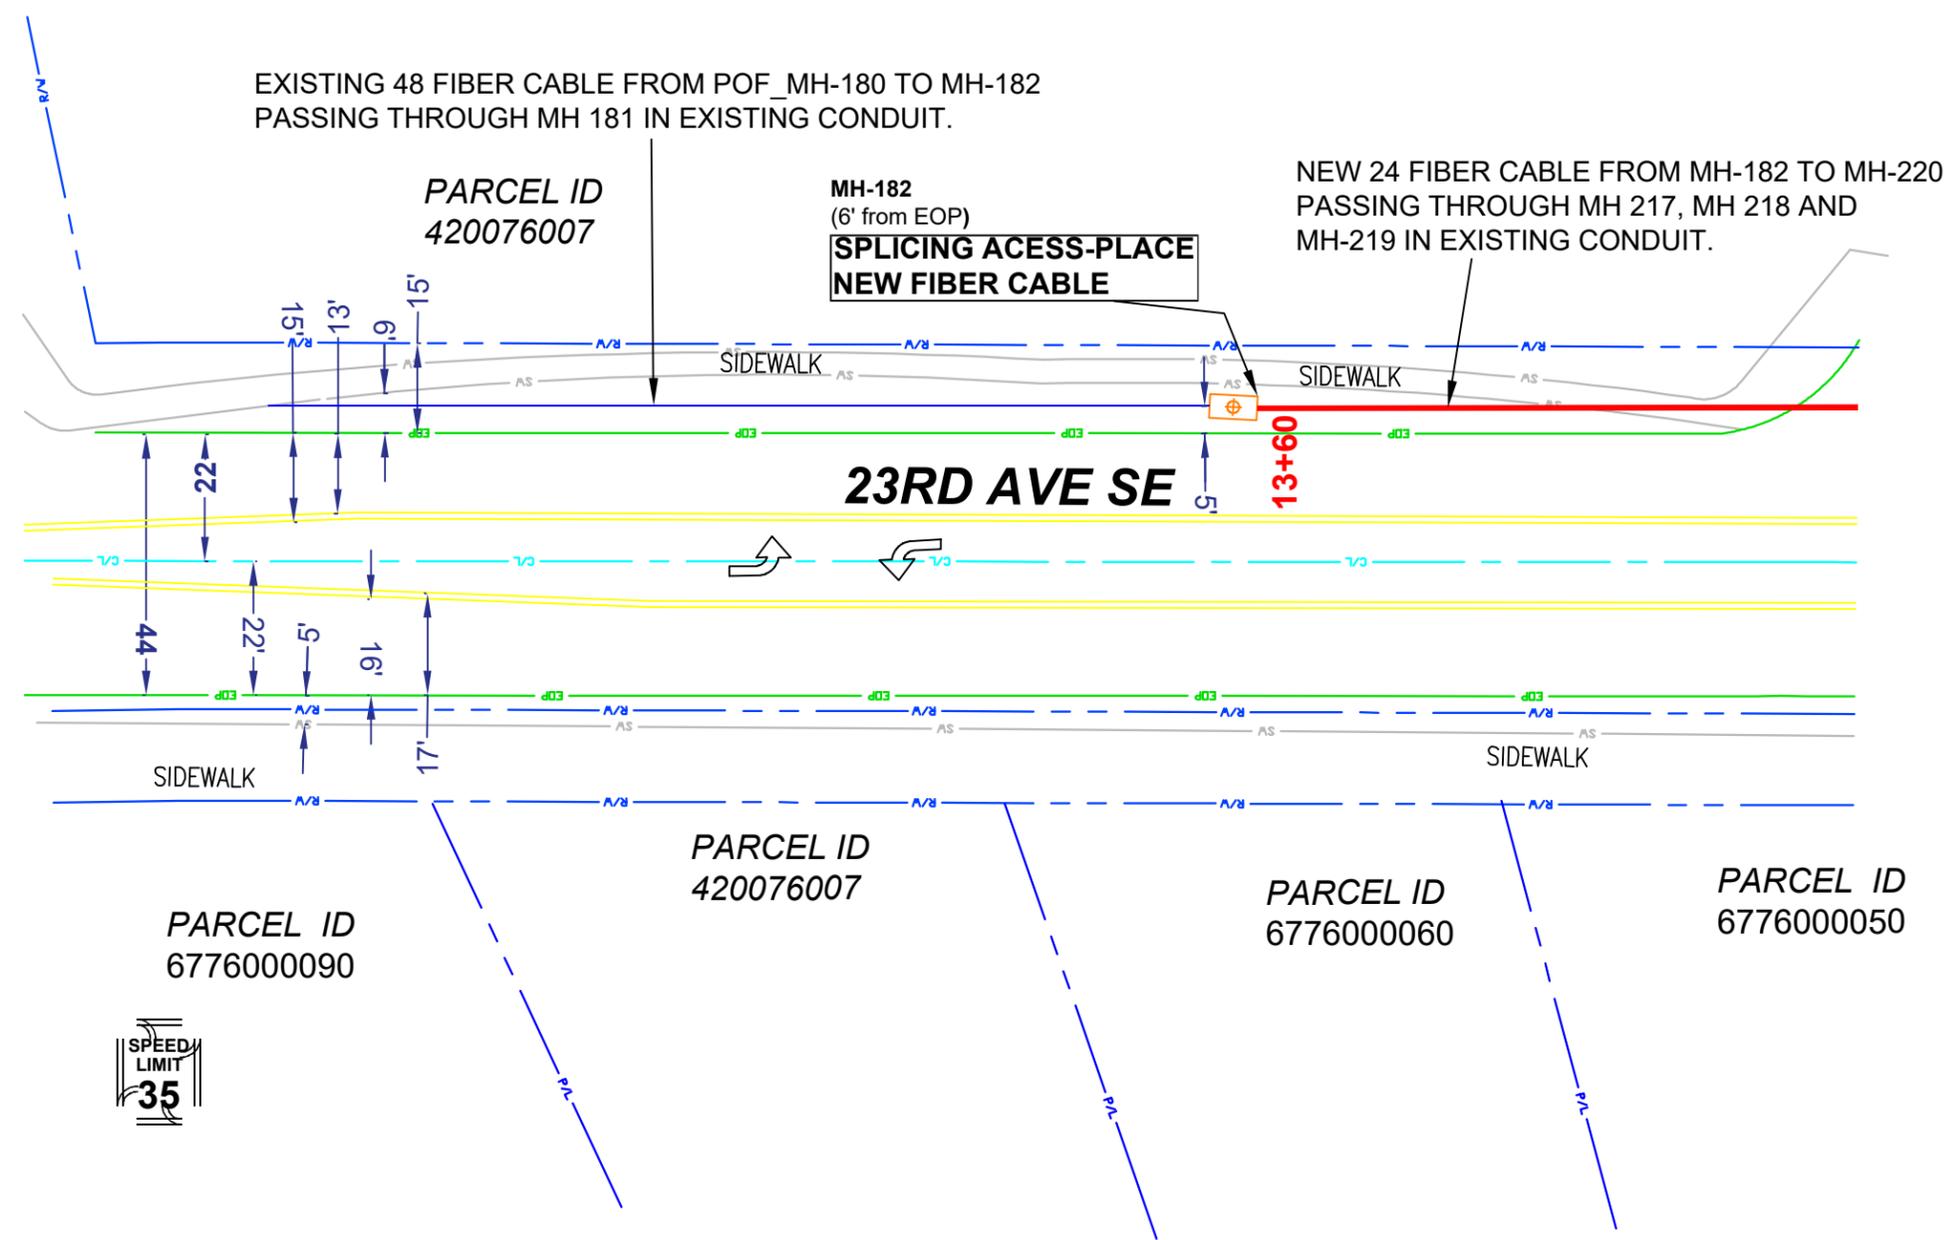


All proposed franchise utilities shall be located within a recorded utility easement or in the public right-of-way as determined by the City of Puyallup. The City of Puyallup does not authorize or permit utility work on private property.

	CUSTOMER INFORMATION NAME: CENTRAL PIERCE FIRE AND RESCUE ADDRESS: 1019 39TH AVE SE CITY, STATE: PUYALLUP, WA ZIP CODE: 98374 CLLI: PYLPWA01	ENGINEERING CONTACT NAME: JEREMIAH SCHERER PHONE: 702-576-3400 	CONTRACT ENGINEER NAME: LAKEN HUNTER COMPANY: 662-871-6309 CYIENT INC			EXCEPT AS MAY BE OTHERWISE PROVIDED BY CONTRACT, THESE DRAWINGS AND SPECIFICATIONS SHALL REMAIN THE PROPERTY OF CENTURY LINK BEING ISSUED IN STRICT CONFIDENCE
	SECTION: 3 TOWNSHIP: 19N RANGE: 4E	SCALE: 1"=100' JOB: P.110931 DATE: 03/28/2023	REVISION: 1 SH: 04 OF 08			

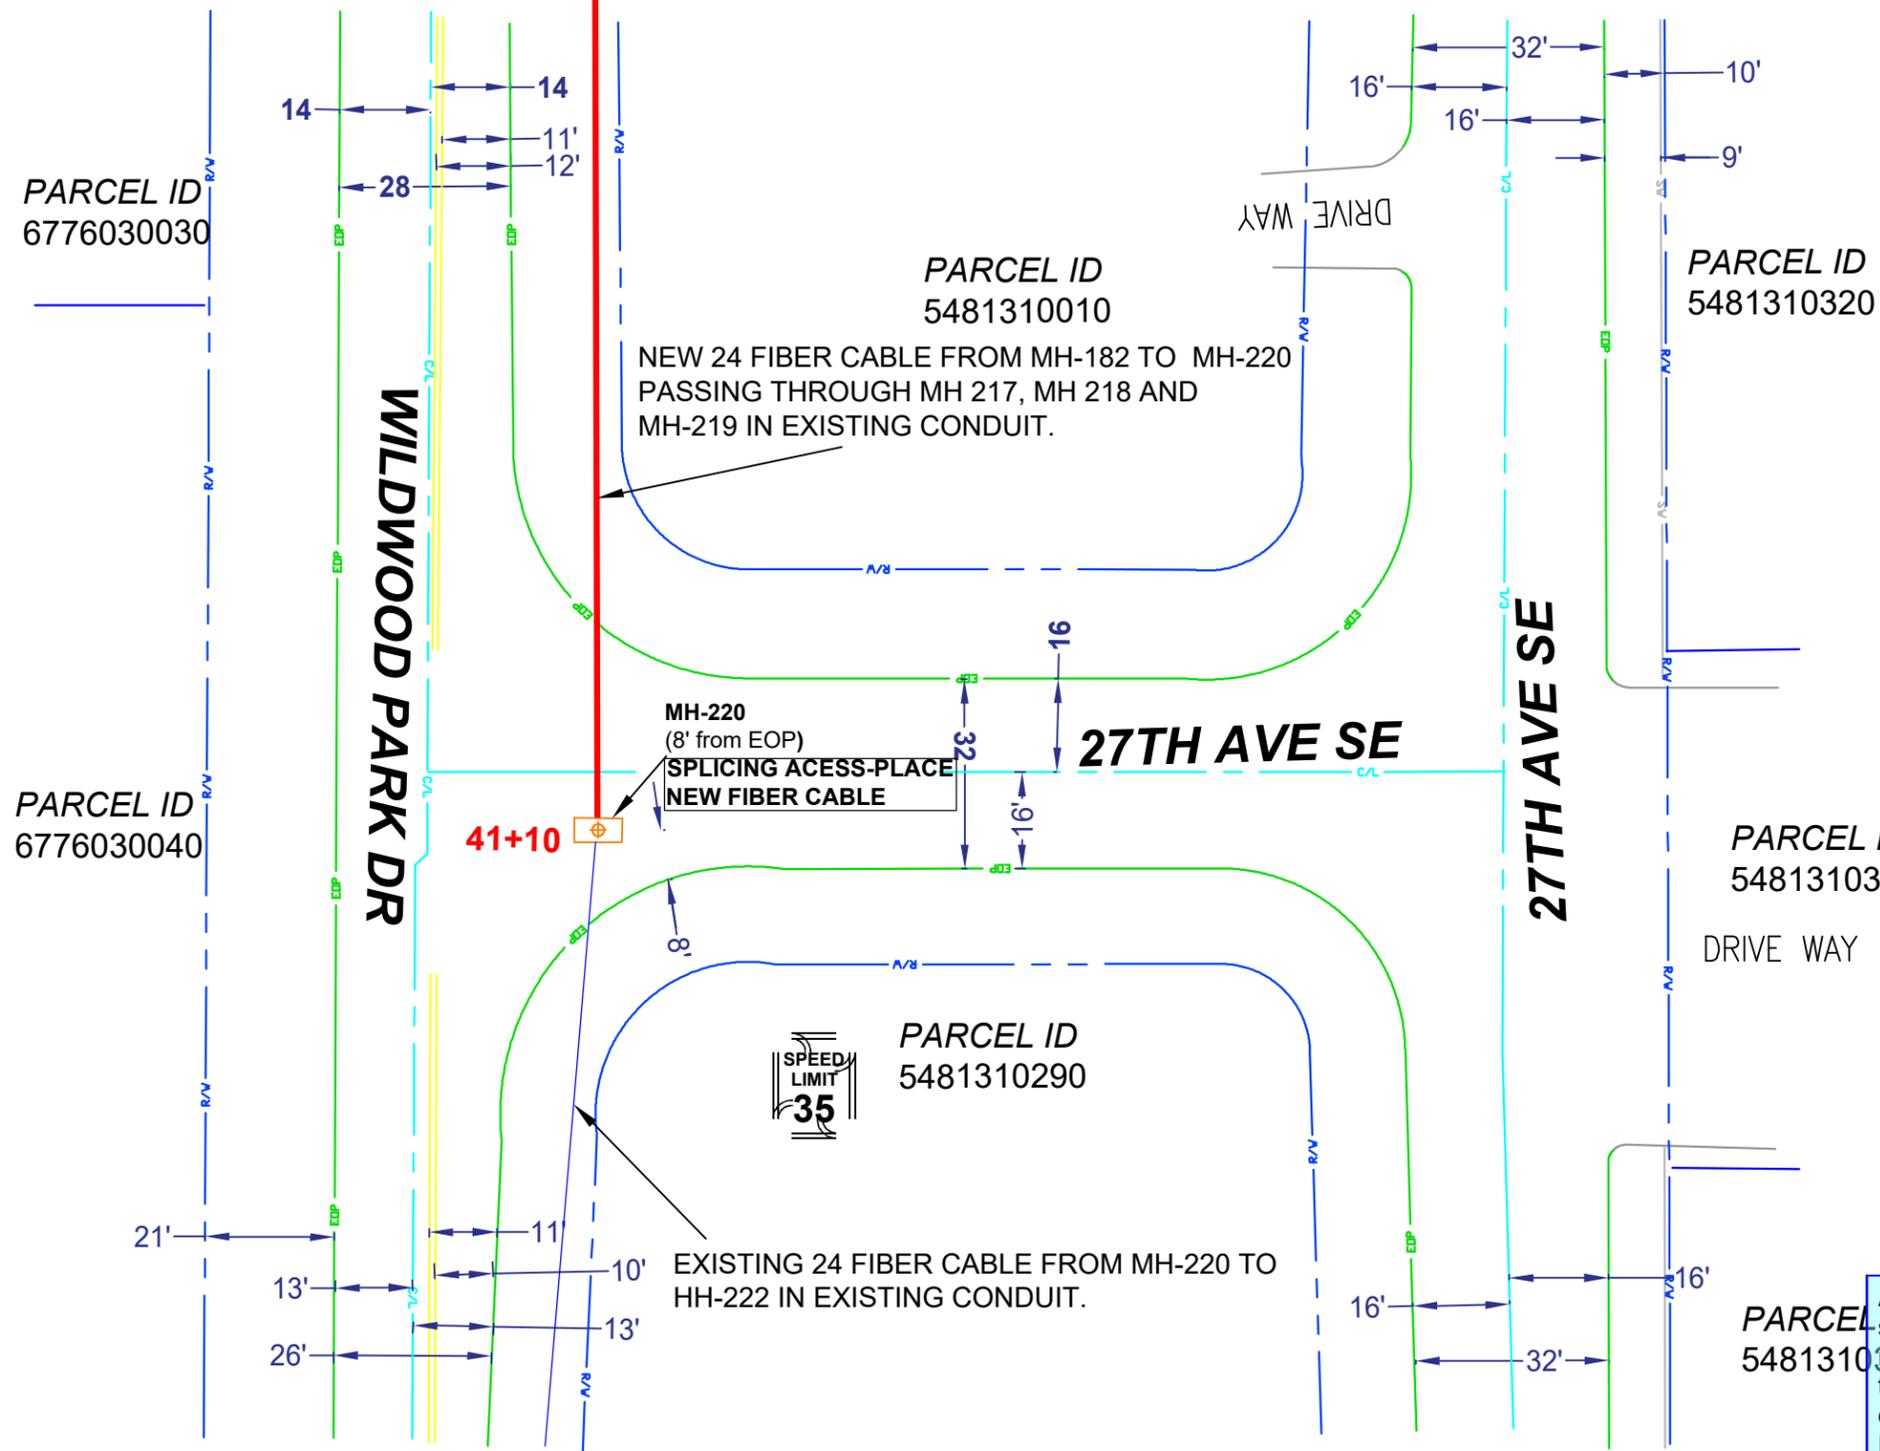

All proposed franchise utilities shall be located within a recorded utility easement or in the public right-of-way as determined by the City of Puyallup. The City of Puyallup does not authorize or permit utility work on private property.


	CUSTOMER INFORMATION	ENGINEERING CONTACT	CONTRACT ENGINEER		EXCEPT AS MAY BE OTHERWISE PROVIDED BY CONTRACT, THESE DRAWINGS AND SPECIFICATIONS SHALL REMAIN THE PROPERTY OF CENTURY LINK BEING ISSUED IN STRICT CONFIDENCE	
	NAME: CENTRAL PIERCE FIRE AND RESCUE ADDRESS: 1019 39TH AVE SE CITY, STATE: PUYALLUP, WA ZIP CODE: 98374 CLLI: PYLPWA01	NAME: JEREMIAH SCHERER PHONE: 702-576-3400 	NAME: LAKEN HUNTER COMPANY: 662-871-6309 CYIENT INC			SECTION: 3 TOWNSHIP: 19N RANGE: 4E

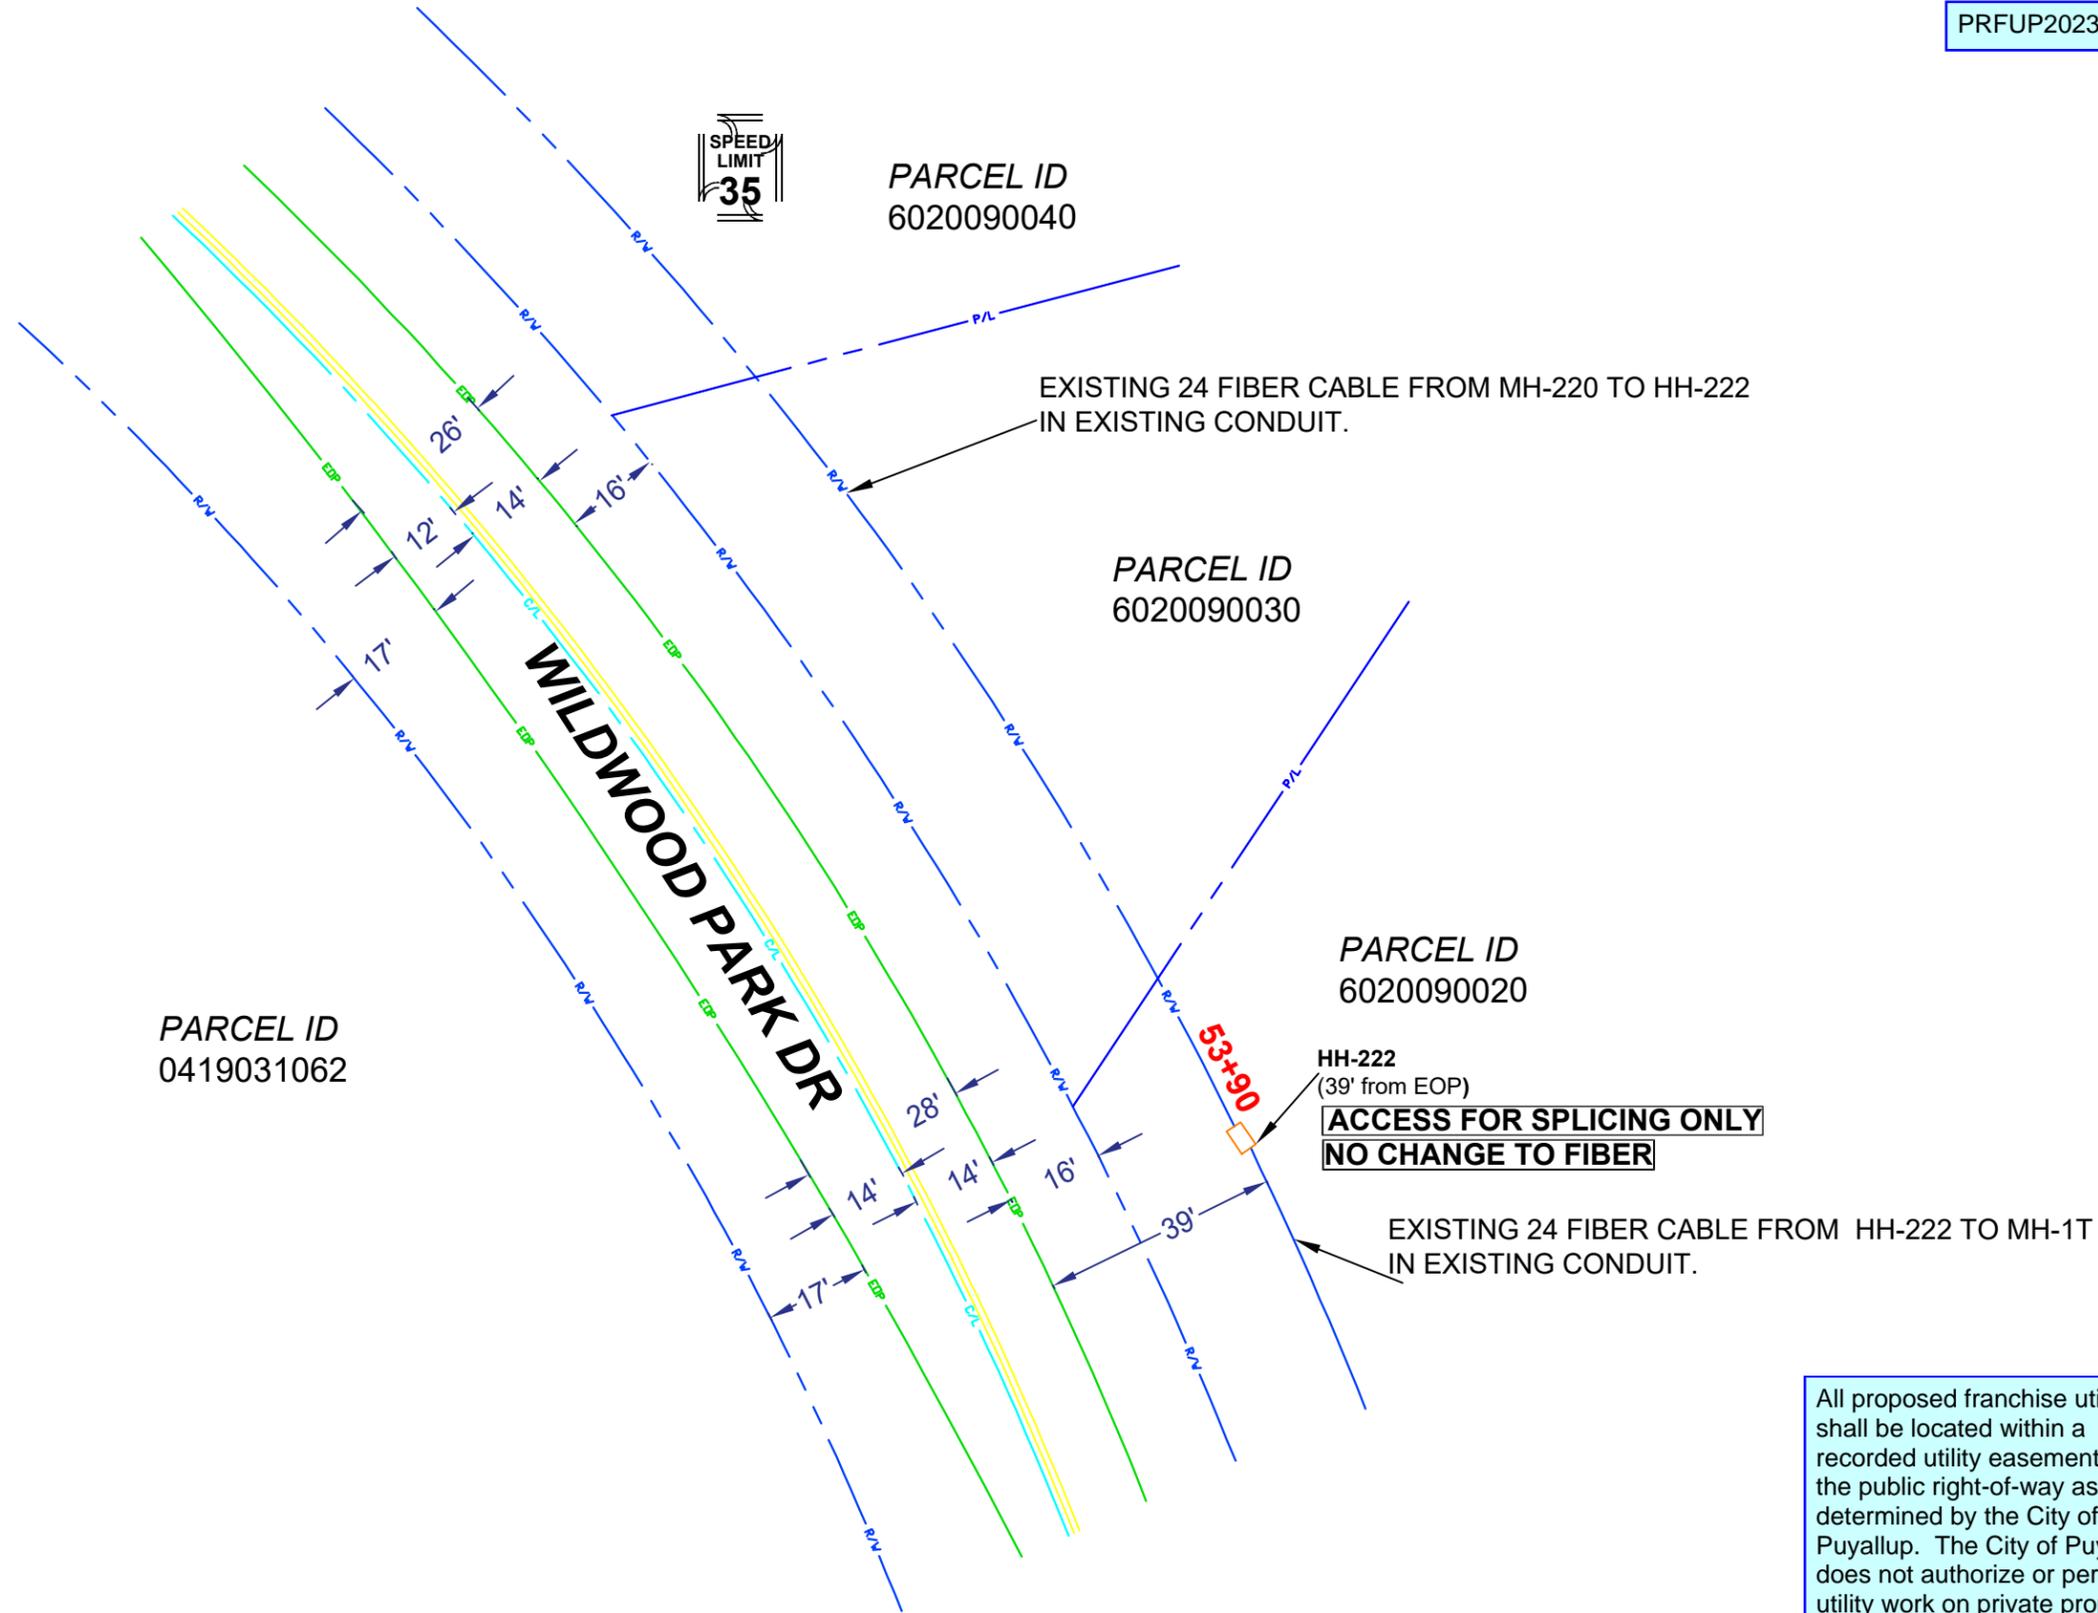

All proposed franchise utilities shall be located within a recorded utility easement or in the public right-of-way as determined by the City of Puyallup. The City of Puyallup does not authorize or permit utility work on private property.

	CUSTOMER INFORMATION		ENGINEERING CONTACT		CONTRACT ENGINEER			EXCEPT AS MAY BE OTHERWISE PROVIDED BY CONTRACT. THESE DRAWINGS AND SPECIFICATIONS SHALL REMAIN THE PROPERTY OF CENTURY LINK BEING ISSUED IN STRICT CONFIDENCE		
	NAME: CENTRAL PIERCE FIRE AND RESCUE		NAME: JEREMIAH SCHERER		NAME: LAKEN HUNTER			SECTION: 3	SCALE: 1"=100'	
	ADDRESS: 1019 39TH AVE SE		PHONE: 702-576-3400		COMPANY: 662-871-6309			TOWNSHIP: 19N	REVISION: 1	
CITY, STATE: PUYALLUP, WA								RANGE: 4E	JOB: P.110931	
ZIP CODE: 98374								CYIENT INC		DATE: 03/28/2023
CLLI: PYLPWA01										


The City of Puyallup does not authorize or permit work on private property.

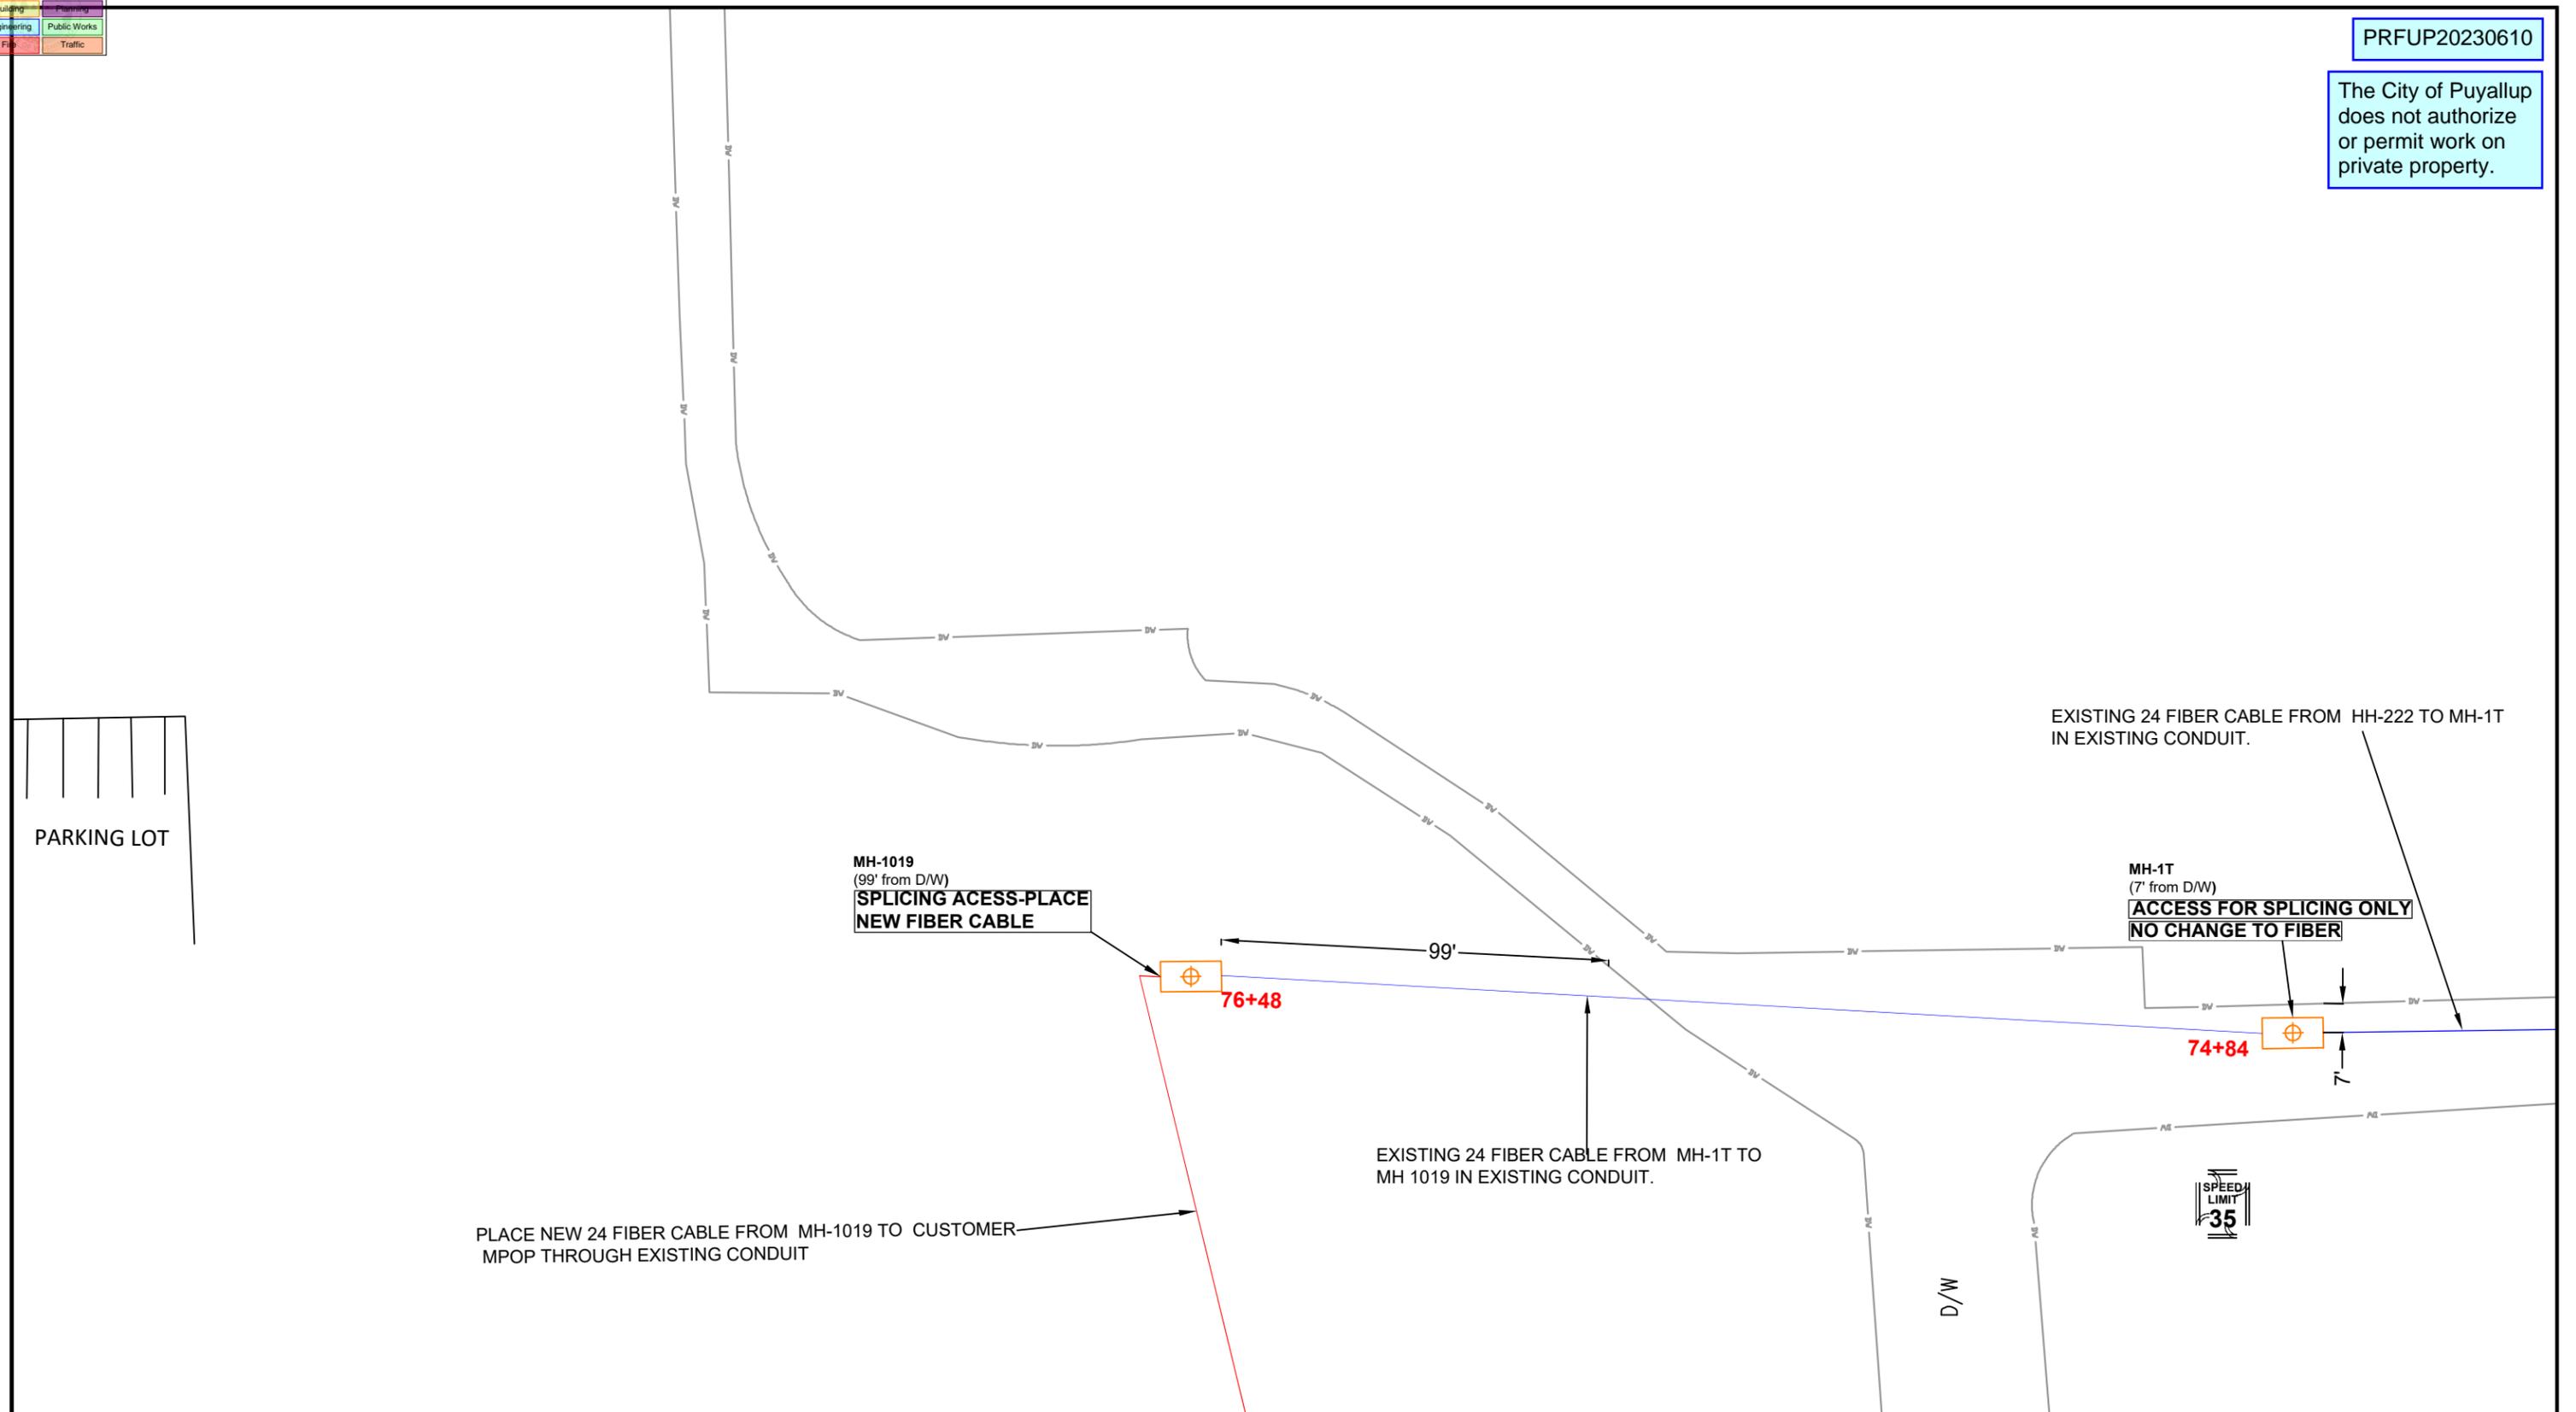


	CUSTOMER INFORMATION	ENGINEERING CONTACT	CONTRACT ENGINEER		EXCEPT AS MAY BE OTHERWISE PROVIDED BY CONTRACT. THESE DRAWINGS AND SPECIFICATIONS SHALL REMAIN THE PROPERTY OF CENTURY LINK BEING ISSUED IN STRICT CONFIDENCE	
	NAME: CENTRAL PIERCE FIRE AND RESCUE ADDRESS: 1019 39TH AVE SE CITY, STATE: PUYALLUP, WA ZIP CODE: 98374 CLLI: PYLPWA01	NAME: JEREMIAH SCHERER PHONE: 702-576-3400 	NAME: LAKEN HUNTER COMPANY: 662-871-6309 CYIENT INC			SECTION: 3 TOWNSHIP: 19N RANGE: 4E

The City of Puyallup does not authorize or permit work on private property.

PLACE NEW 24 FIBER CABLE FROM MH-1019 TO CUSTOMER MPOP THROUGH EXISTING CONDUIT

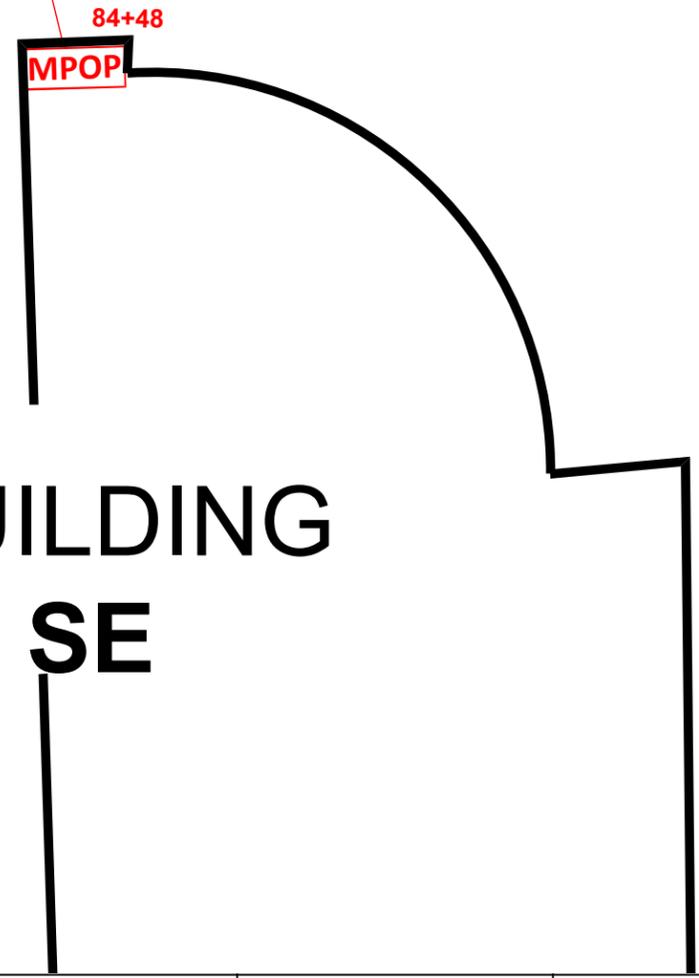

CUSTOMER BUILDING 1019 39TH AVE SE

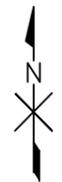	CUSTOMER INFORMATION		ENGINEERING CONTACT	CONTRACT ENGINEER	 <small>CALL TWO WORKING DAYS BEFORE YOU DIG</small> 	<small>EXCEPT AS MAY BE OTHERWISE PROVIDED BY CONTRACT. THESE DRAWINGS AND SPECIFICATIONS SHALL REMAIN THE PROPERTY OF CENTURY LINK BEING ISSUED IN STRICT CONFIDENCE</small>	
	NAME: CENTRAL PIERCE FIRE AND RESCUE		NAME: JEREMIAH SCHERER	NAME: LAKEN HUNTER			
	ADDRESS: 1019 39TH AVE SE		PHONE: 702-576-3400	COMPANY: 662-871-6309			
CITY, STATE: PUYALLUP, WA					SECTION: 3	SCALE: 1"=100'	REVISION: 1
ZIP CODE: 98374					CLLI: PYLPWA01	RANGE: 4E	JOB: P.110931