



## REVISION



THE APPROVED CONSTRUCTION PLANS,  
DOCUMENTS AND ALL ENGINEERING MUST  
BE POSTED ON THE JOB AT ALL  
INSPECTIONS IN A VISIBLE AND READILY  
ACCESSIBLE LOCATION.

FULL SIZED LEDGIBLE COLOR PLANS ARE  
REQUIRED TO BE PROVIDED BY THE  
PERMITEE ON SITE FOR INSPECTION

PRCTI20221460

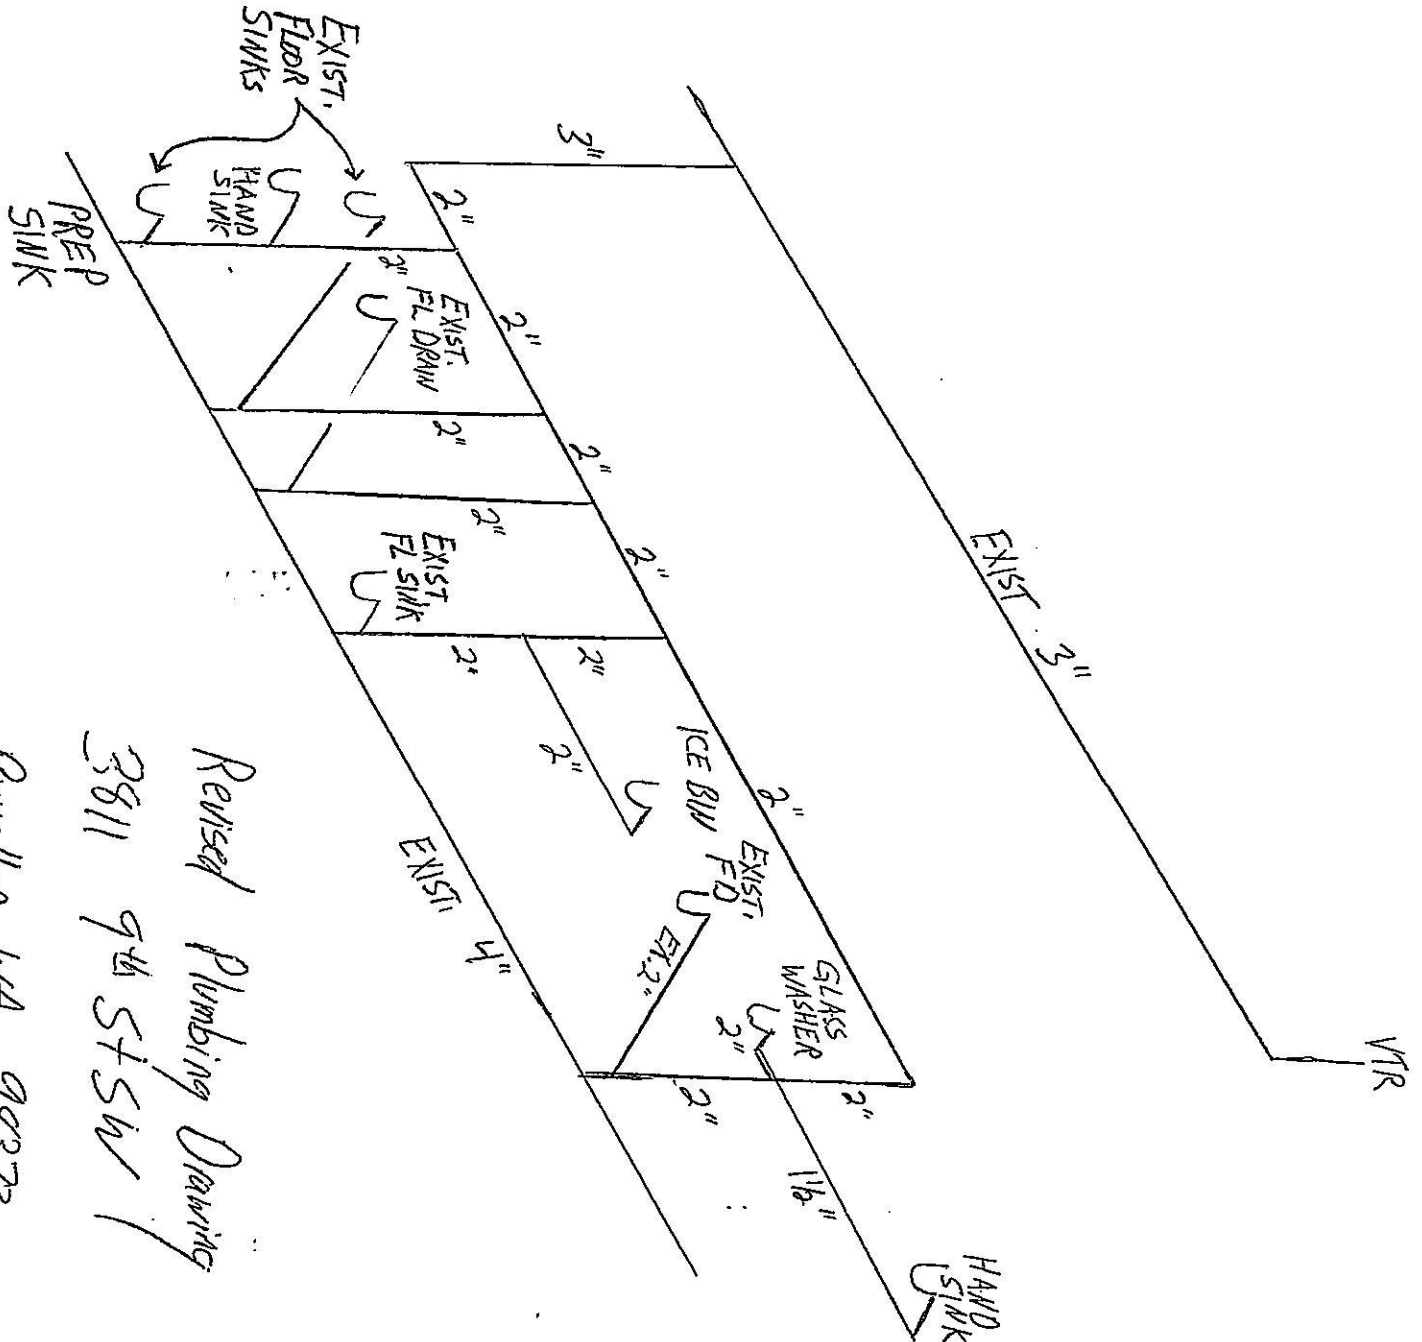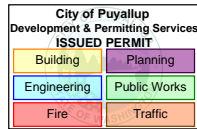

Revised Plumbing Drawing  
3811 9th St SW  
Puyallup WA 98373