

PRRAS20221703


**NEED FULL SET OF STRUCTURAL PLANS PRIOR TO PRODUCTION
PLANS INDICATE RAISED HEELS IN CROSS SECTIONS AND DETAIL 8/S1.2
BID WITH STANDARD HEEL (U.N.O.)**

City of Puyallup
Development & Permitting Services
ISSUED PERMIT


Building	Planning
Engineering	Public Works
Fire	Traffic

THE APPROVED CONSTRUCTION PLANS, DOCUMENTS AND ALL ENGINEERING MUST BE POSTED ON THE JOB AT ALL INSPECTIONS IN A VISIBLE AND READILY ACCESSIBLE LOCATION.

FULL SIZED LEDGIBLE COLOR PLANS ARE
REQUIRED TO BE PROVIDED BY THE
PERMITEE ON SITE FOR INSPECTION

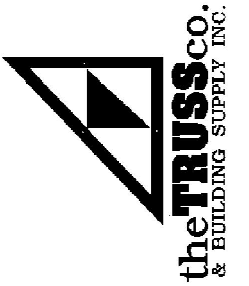

Sales Rep: Mike Larimore	Estimate By: Roxann Watson
Finalized By: Roxann Watson	Date: 10/18/2022

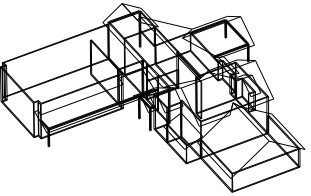


Address: 1404 Shaw Road E Puyallup, WA 98373

Customer:
10-Phone Quote - PPM100
Job Name:
Kramer & Melanie Nirider
Job Number:
J1128612
Plan:

Drawing Type:
Roof Trusses
Loading
 TC/LL = 25.0 lb
 TC/DL= 8.0 lb
 BC/DL= 7.0 lb
 WIND = 110 mph

Sheet Number:

1 of 1

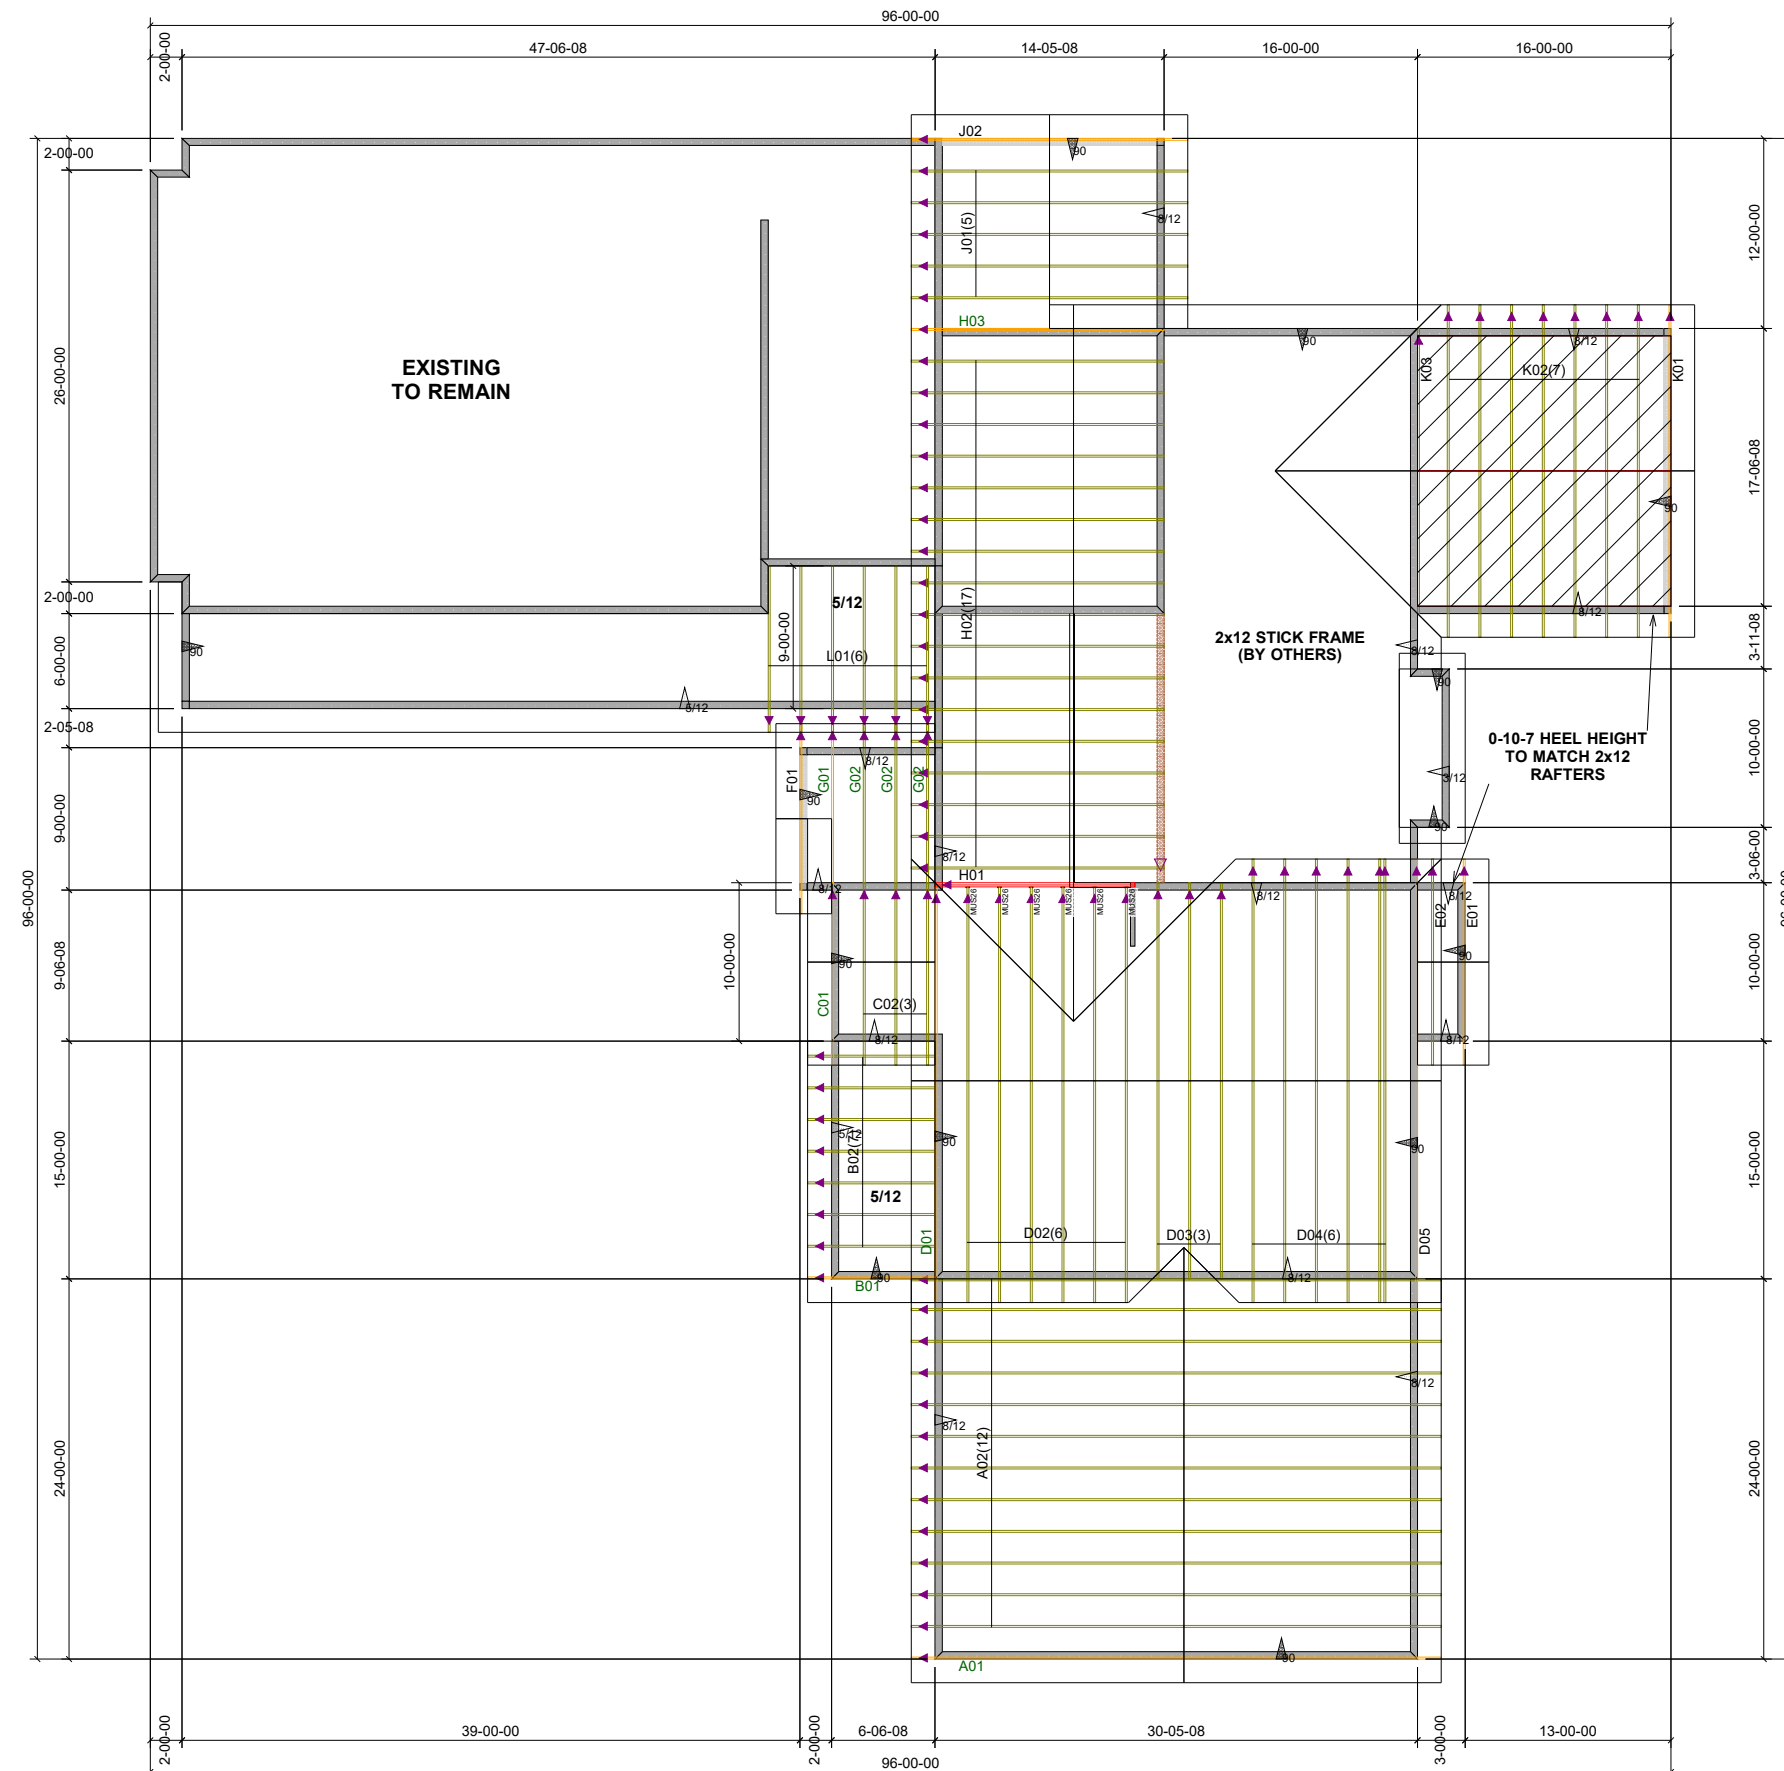

ROOF PITCH = 8/12 (U.N.O.)
 CEILING PITCH = 4/12
 OVERHANG = 1'-6"
 2x4 TOP CHORD
 HEEL HEIGHT = 0-4-7 (U.N.O.)

128 2x4 VENT BLOCKS
6 MUS26



**** IMPORTANT ****

◀ = INDICATES LEFT END