

CONSTRUCTION NOTES

- CALL UTILITY LOCATE AT 811 72 HOURS PRIOR TO TRENCHING OR DIGGING.
- THE EXISTENCE AND LOCATION OF ANY UNDER GROUND UTILITY PIPES OR DIGGING STRUCTURE SHOWN ON THESE PLANS WERE OBTAINED BY FIELD INSPECTION AND A SEARCH OF THE AVAILABLE CITY OR COUNTY RECORDS. SINCE THE ACTUAL LOCATION AND NATURE OF THE UNDER GROUND FACILITIES MAY BE SOMEWHAT DIFFERENT FROM THE SHOWN. THE CONTRACTOR IS REQUIRED TO VERIFY PRIOR TO EXCAVATION.
- FOR UNDERGROUND ACTIVITY: TEST AND VENTILATE MANHOLE/UTILITY VAULT PRIOR TO ENTRY. PLACE WARNING DEVICES AND WORK AREA PROTECTION AS REQUIRED, AND USE EYE AND HEAD SAFETY PROTECTION PER PUYALLUP, WA, STATE, AND LOCAL REGULATIONS.
- ALL EXCAVATION, TRENCHING, AND SHORING IS TO ADHERE TO THE CODE OF REGULATIONS (CFR) 1926.650 SUBPART P.
 - PROVIDED ALL PITS WITH 1' X 1' SLOPE AT ONE END OF EXCAVATION FOR TECHNICIAN INGRESS/EGRESS.
 - EXCAVATED SPOILS ARE TO BE NO LESS THAN 24" FROM EDGE OF PIT OR TRENCH.
 - BARRICADE ALL OPEN PITS AND TRENCHING FOR PUBLIC SAFETY. ALL BARRICADE MUST BE EQUIPPED WITH FLASHING LIGHTS FOR NIGHT VISIBILITY.
 - FOR PITS GREATER THAN 4' IN DEPTH, USE APPROPRIATE SHORING FOR WALL STABILITY
- TRENCH COVER IS TO BE 9" MINIMUM AND FREE OF ROCKS, DEBRIS, AND CLODS. THE TRENCH IS TO BE A MINIMUM OF 9" COVER IN DEVELOPED AREAS AND A MINIMUM OF 48" OF COVER IN UNDEVELOPED AREAS (ANY VARIANCE FROM THESE STANDARDS WILL BE SPECIFIED ON THE PLANS)
- ALL ASPHALT/CONCRETE AND LANDSCAPING REMOVED, DISTURBED, OR DAMAGED AS A RESULT OF CONSTRUCTION SHALL BE RESTORED TO ORIGINAL CONDITION OR BETTER.
- NORMAL / GUIDED-BORING METHOD RECOMMENDED WHEN BORING.
- ADHERE TO AIRTIGHT GUIDELINES UNLESS OTHERWISE NOTED.
- BOND BURIED/AERIAL FACILITIES AS REQUIRED BY JURISDICTIONAL AGENCY(S).
- AERIAL FACILITIES ARE TO BE TESTED PRIOR TO BEGINNING WORK PER STATE AND LOCAL REGULATIONS.
- ALL WORK AREA PROTECTION FOR TRAFFIC CONTROL IS TO BE WITH APPROVED WARNING DEVICES AND PLACED PER STATE DEPARTMENT OF TRANSPORTATION AND/OR PUBLIC WORKS ENGINEERING DEPARTMENT STANDARDS AND SPECIFICATIONS. IF REQUIRED, A TRAFFIC CONTROL PLAN SHALL BE SUBMITTED TO THE REQUESTING PERMITTING AGENCY. PRIOR TO BEGINNING WORK, PERMITTING AGENCIES MUST BE NOTIFIED 48 HOURS IN ADVANCE OF CONSTRUCTION ACTIVITIES.
- EXISTING PEDESTRIAN CROSSWALKS AND WALKING AREAS SHALL BE MAINTAINED AT ALL TIMES. AS NECESSARY, TEMPORARY PEDESTRIAN CROSSWALKS AND WALKING AREAS SHALL BE PROVIDED AND MAINTAINED PER STATE DEPARTMENT OF TRANSPORTATION AND/OR PUBLIC WORKS ENGINEERING DEPARTMENT STANDARDS AND SPECIFICATIONS.
- THE FOLLOWING FOOTAGES ARE ESTIMATES. FOOTAGES TO BE VERIFIED PRIOR TO CONSTRUCTIONS.

The applicant is responsible to notify the city of a job start 48 hours in advance using the CityView portal.


The permit and traffic control plans shall be posted at the job site and available to inspectors at all times. Applicant must provide 48hr. notification to residents within 300 feet of the work area either via door hanger, message board or signs posted visibly along the right-of-way.

VICINITY MAP

PRFUP20231169

See each TCP for approved days and hours

Puyallup Construction Restriction Zones and routes shall be in effect during the Washington State Fair. September 1-24, 2023

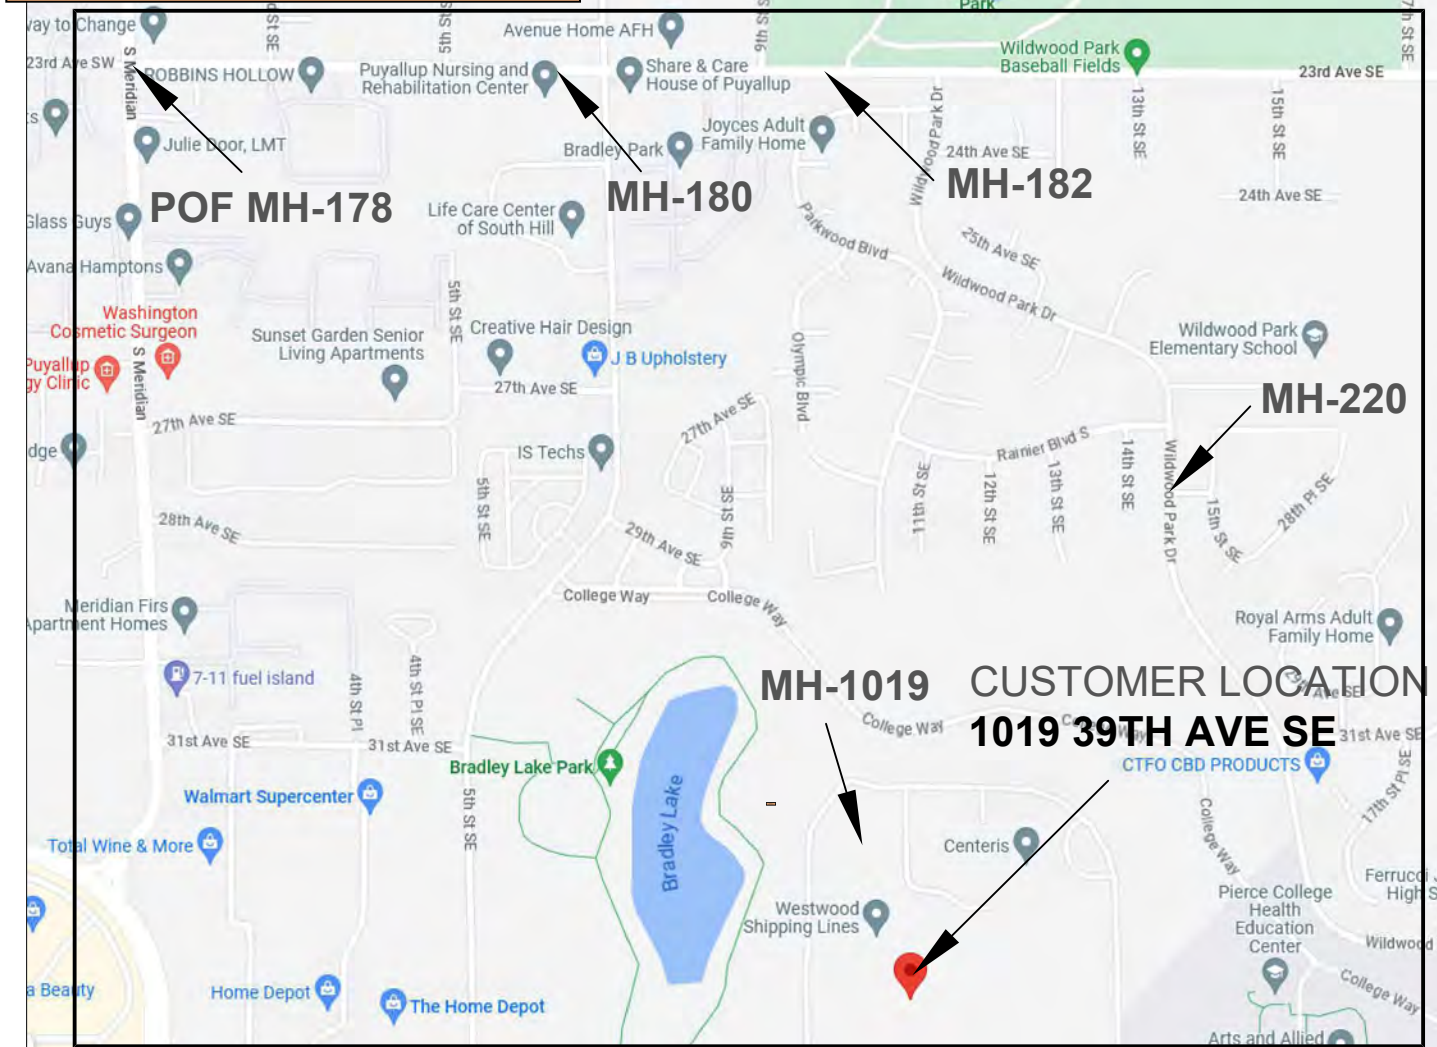

City of Puyallup
Development & Permitting Services
ISSUED PERMIT

Building	Planning
Engineering	Public Works
Fire	Traffic

PERMITS

	YES	NO
DESIGNED SERVICES:	<input type="checkbox"/>	<input type="checkbox"/>
HELD ORDERS:	<input type="checkbox"/>	<input type="checkbox"/>
ROW REQUIRED:	<input type="checkbox"/>	<input type="checkbox"/>
CIY:	<input type="checkbox"/>	<input type="checkbox"/>
COUNTY:	<input type="checkbox"/>	<input type="checkbox"/>
STATE:	<input type="checkbox"/>	<input type="checkbox"/>
RAIL ROAD:	<input type="checkbox"/>	<input type="checkbox"/>
LOOP QUAL:	<input type="checkbox"/>	<input type="checkbox"/>
PREMIS FORM:	<input type="checkbox"/>	<input type="checkbox"/>
ADDITIONAL PERMIT INFO:		
CONFORMANCE TEST:		
SEE NDS		
LCON NAME:	JOHN WOOD	
LCON NUMBER:	253-200-3789	
FIBER ENGINEER:	JEREMIAH SCHERER	
FIBER ENGINEER CONTACT:	702-395-2776	
FIELD ENGINEER:		
FIELD ENGINEER CONTACT:		
CUSTOMER NAME:	WESTWOOD SHIPPING LINES	
ADDRESS:	1019 39TH AVE SE TACOWA WA 98374	

TOTAL PLUF FIBER PLACEMENT: 350'
 TOTAL PLAF FIBER PLACEMENT: 0'
 TOTAL PLAC FIBER PLACEMENT: 0'
 TOTAL INBF FIBER PLACEMENT: 50'
 TOTAL BORE: 0'
 TOTAL TRENCH: 0'

NARRATIVE: THIS PROJECT WILL PROVIDE CDFS SERVICE TO 1019 39TH AVE SE . EXISTING 48 FIBER CABLE FROM MH-178 TO MH-180 IN EXISTING CONDUIT. EXISTING 48 FIBER CABLE FROM MH-180 TO MH-182 IN EXISTING CONDUIT. EXISTING 24 FIBER CABLE FROM MH-182 TO MH-220 IN EXISTING CONDUIT. PLACE NEW 24 FIBER CABLE FROM MH-220 TO MH-1019 IN THE EXISTING CONDUIT. CONTINUE NEW 24 FIBER CABLE FROM MH-1019 TO CUSTOMER MPOP IN EXISTING CONDUIT.

	CUSTOMER INFORMATION	ENGINEERING CONTACT	CONTRACT ENGINEER		EXCEPT AS MAY BE OTHERWISE PROVIDED BY CONTRACT, THESE DRAWINGS AND SPECIFICATIONS SHALL REMAIN THE PROPERTY OF CENTURY LINK BEING ISSUED IN STRICT CONFIDENCE
	NAME: WESTWOOD SHIPPING LINES ADDRESS: 1019 39TH AVE SE CITY, STATE: PUYALLUP, WA ZIP CODE: 98374 CLLI: PYLPWA01	NAME: JEREMIAH SCHERER PHONE: 702-546-3400 	NAME: LAKEN HUNTER PHONE: 662-871-6309 CYIENT INC		
















 




























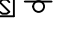










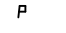




























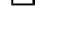









City of Puyallup
 Development & Permitting Services
ISSUED PERMIT

Building	Planning
Engineering	Public Works
Fire	Traffic


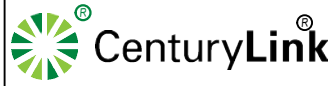



LEGEND SHEET

SYMBOLOLOGY

BACK OF CURB	
EDGE OF PAVEMENT	
CENTERLINES	
MONUMENT LINE	
DRIVEWAY	
SIDEWALK	
PROPERTY LINE	
RIGHT OF WAY	
PUE	
NON-VEHICLE-ACCESS EASEMENT	
MATCHLINE	
RAILROAD	
CATV LINE	
ELECTRIC	
OVERHEAD ELECTRIC	
OVERHEAD T & E	
GAS	
IRRIGATION	
SEWER	
SITE TRIANGLE	
STORM DRAIN	
TELEPHONE	
JOINT TRENCH TELCO/ELEC	
AERIAL UTILITY (FIBER OPTIC)	
BURIED UTILITY (FIBER OPTIC)	
ABN TELCO	
WATER	
FENCE	
WALL	
CITY LIMITS	
COUNTY LINE	
TRAFFIC SIGNAL	
STREET LIGHT	
BORE	
ASPHALT CUT & RESTORE	
TRENCH	

	BRASS CAP		STORM DRAIN INTAKE
	CENTERLINE TICK		CULVERT
	MAILBOX		SEWER MANHOLE
	STREET SIGN		STORM DRAIN MANHOLE
	TREE		RWCD IRRIGATION PIPE
	BUSH		IRRIGATION MANHOLE
	CACTUS		IRRIGATION VALVE
	POWER POLE		CATV HANDHOLE
	TELEPHONE POLE		CATV VAULT
	CATV ANCHOR		CATV PEDESTAL
	POWER / TELEPHONE ANCHOR		GAS VALVE
	TRAFFIC LIGHT POLE		GAS VAULT
	TRAFFIC SIGNAL POST		GAS METER
	TRAFFIC SIGNAL J-BOX		TEL PEDESTAL EXISTING
	JOINT POLE		TEL PEDESTAL NEW
	STREET LIGHT		TEL MANHOLE EXISTING
	ELECTRIC SWITCHGEAR		TEL MANHOLE NEW
	JUNCTION BOX		TELCO HANDHOLE EXISTING
	ELECTRIC VAULT		TELCO HANDHOLE NEW
	GROUND TRANSFORMER		4'x4' BOREPIT
	AERIAL TRANSFORMER		SAI EXISTING
	ELECTRIC HANDHOLE		SAI NEW
	ELECTRIC MANHOLE		RT EXISTING
	POWER PED EXISTING		RT NEW
	POWER PED NEW		TELCO REPEATER NEW
	WATER METER		TELCO REPEATER EXISTING
	WATER VALVE		COOLPED NEW
	FIRE HYDRANT		COOLPED EXISTING

 TRENCH FOOTAGE
 ASPHALT CUT FOOTAGE
 BORE FOOTAGE
 SLACK LOOP FOOTAGE
ALL PROPOSED EQUIPMENT WILL BE BOLD


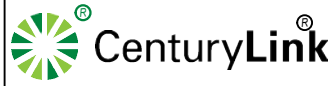
	CUSTOMER INFORMATION		ENGINEERING CONTACT		CONTRACT ENGINEER		 EXCEPT AS MAY BE OTHERWISE PROVIDED BY CONTRACT, THESE DRAWINGS AND SPECIFICATIONS SHALL REMAIN THE PROPERTY OF CENTURY LINK BEING ISSUED IN STRICT CONFIDENCE		
	NAME: WESTWOOD SHIPPING LINES		NAME: JEREMIAH SCHERER		NAME: LAKEN HUNTER				
	ADDRESS: 1019 39TH AVE SE		PHONE: 702-576-3400		PHONE: 662-871-6309				
	CITY, STATE: PUYALLUP, WA		 CenturyLink		CYIENT INC				
ZIP CODE: 98374									
CLLI: PYLPWA01		 CALL TWO WORKING DAYS BEFORE YOU DIG 811		 CenturyLink		SECTION: 3			
				TOWNSHIP: 19N		SCALE: 1"=100'		REVISION: 1	
				RANGE: 4E		JOB: P.145829		DATE: 07/13/2023 SH: 02 OF 08	

PRFUP20231169

Puyallup Construction Restriction Zones and routes shall be in effect during the Washington State Fair. September 1-24, 2023

City of Puyallup
Development & Permitting Services
ISSUED PERMIT

Building	Planning
Engineering	Public Works
Fire	Traffic

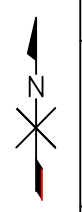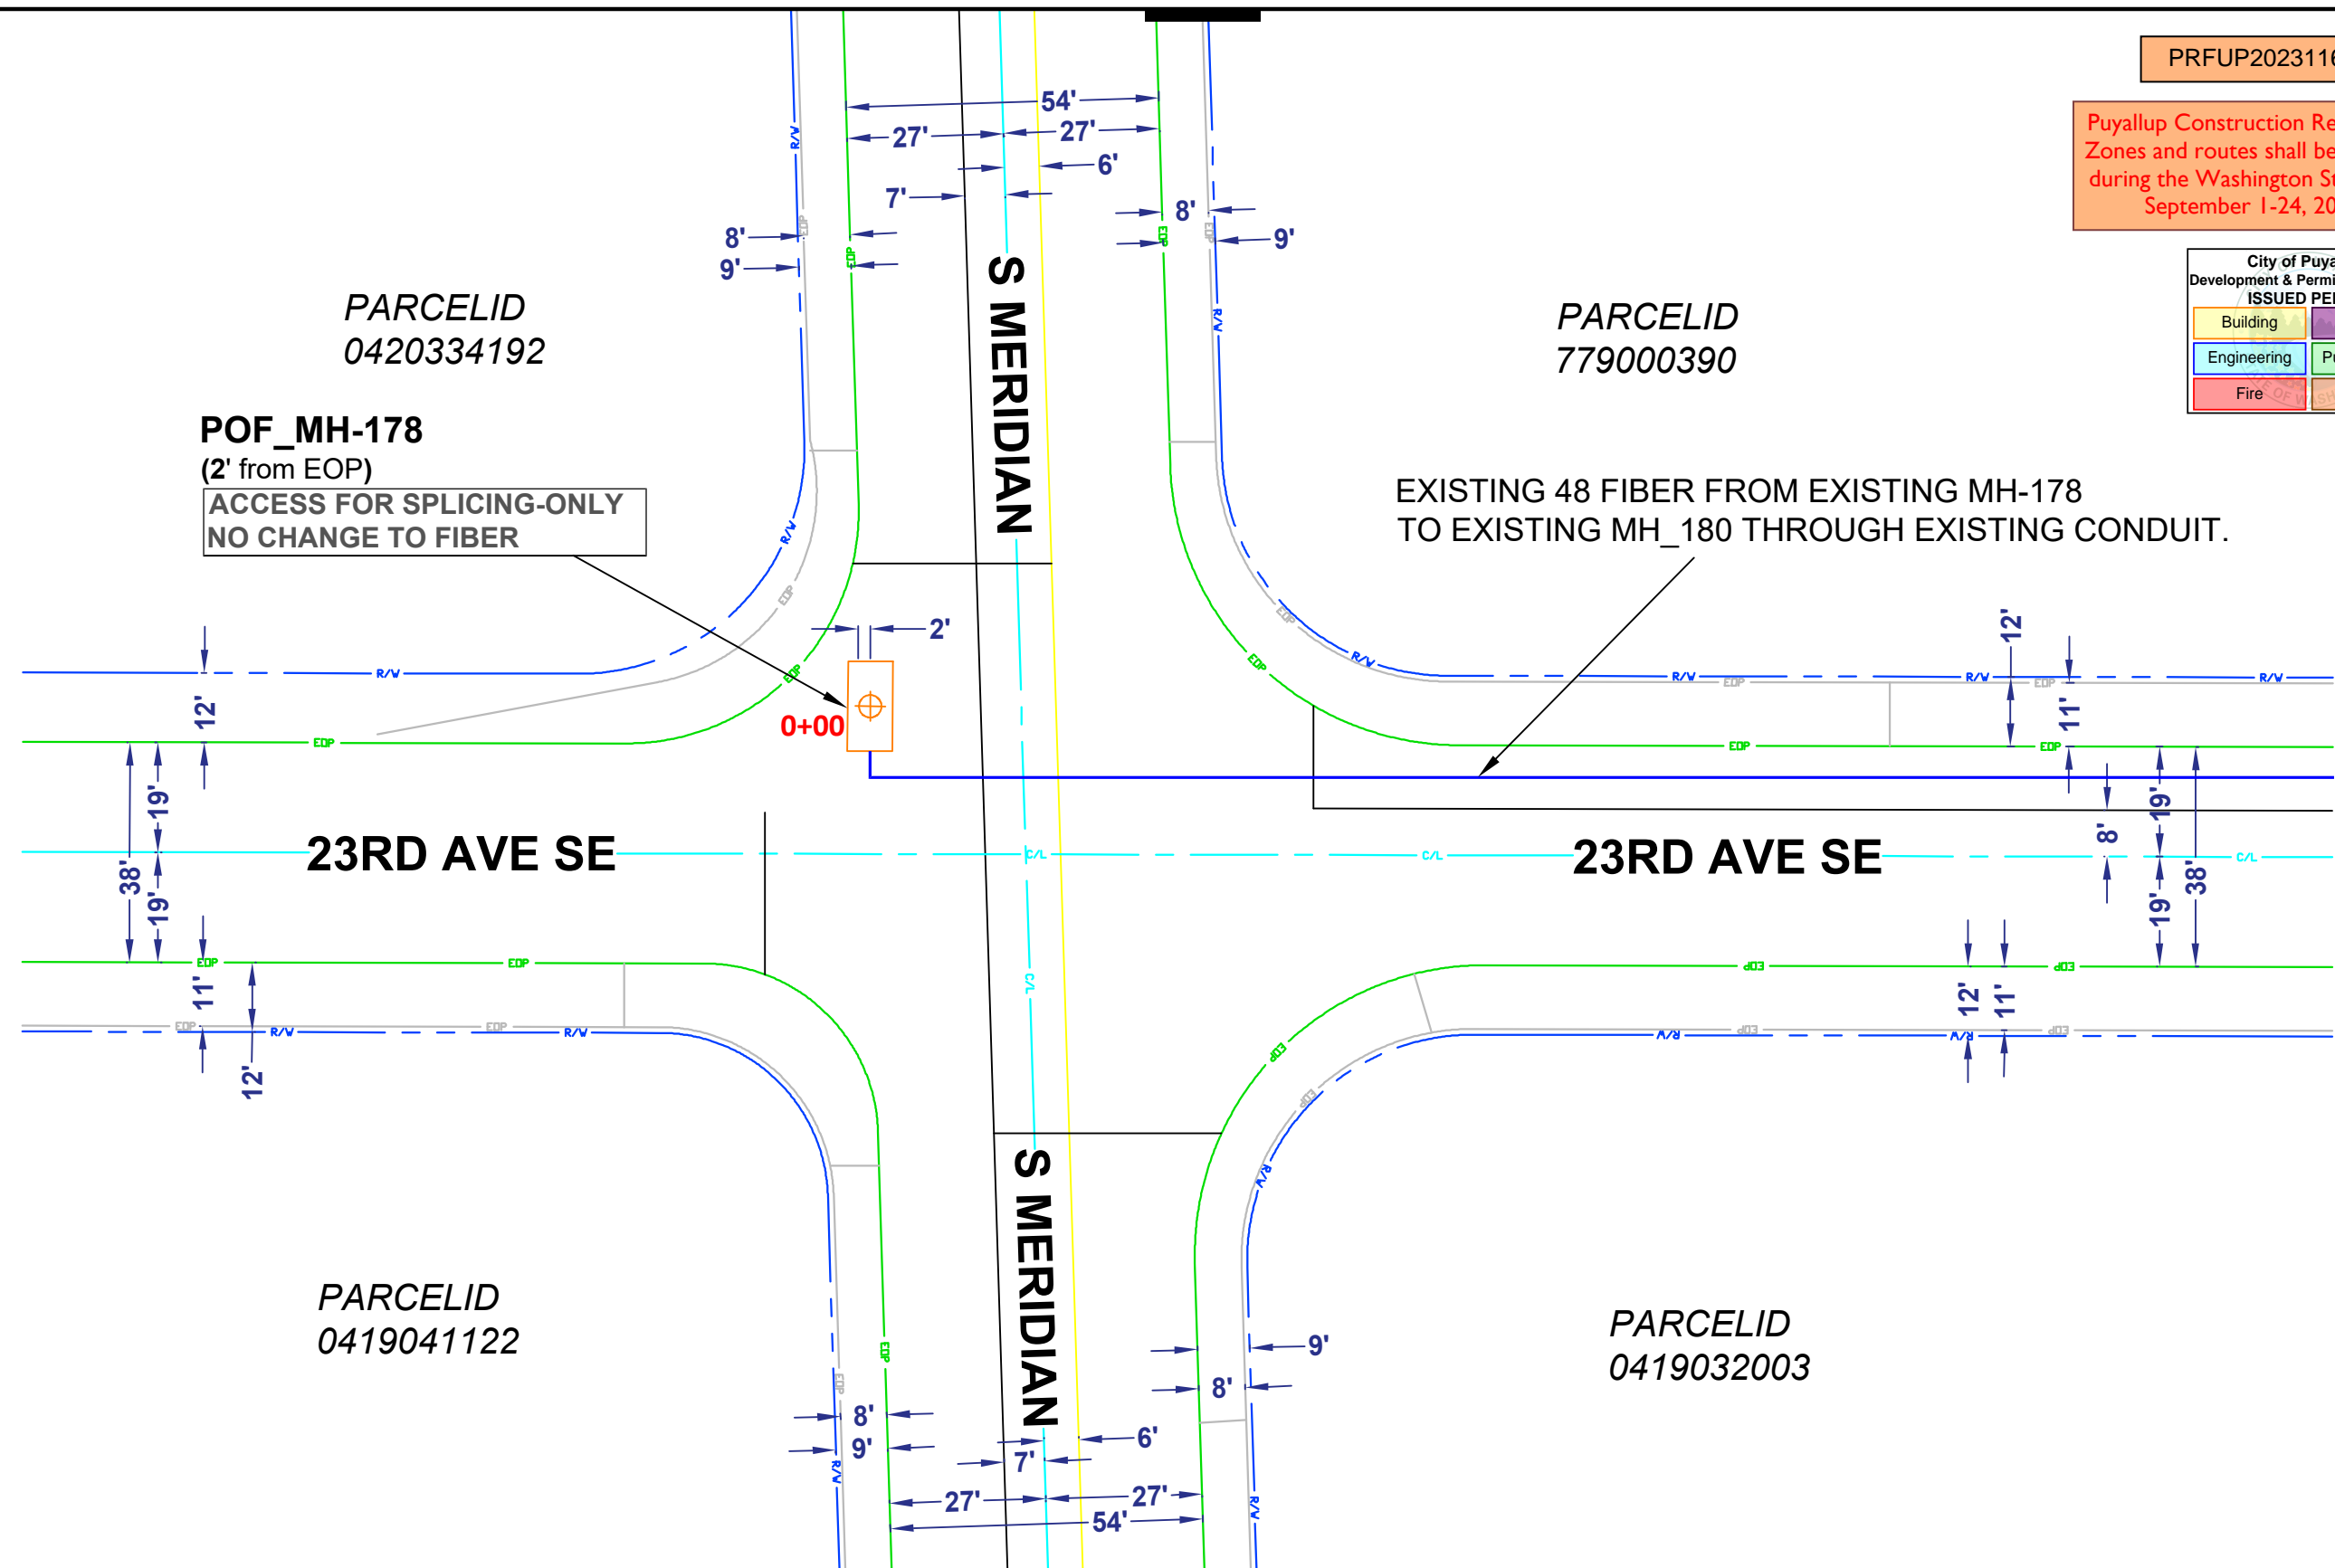


CUSTOMER INFORMATION
 NAME: WESTWOOD SHIPPING LINES
 ADDRESS: 1019 39TH AVE SE
 CITY, STATE: PUYALLUP, WA
 ZIP CODE: 98374
 CLLI: PYLPWA01

ENGINEERING CONTACT
 NAME: JEREMIAH SCHERER
 PHONE: 702-576-3400



CONTRACT ENGINEER
 NAME: LAKEN HUNTER
 PHONE: 662-871-6309

CYIENT INC

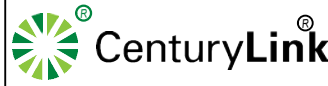SECTION: 3
 TOWNSHIP: 19N
 RANGE: 4E


EXCEPT AS MAY BE OTHERWISE PROVIDED BY CONTRACT, THESE DRAWINGS AND SPECIFICATIONS SHALL REMAIN THE PROPERTY OF CENTURY LINK BEING ISSUED IN STRICT CONFIDENCE

SCALE: 1"=100' REVISION: 1
 JOB: P.145829 DATE: 07/13/2023 SH: 03 OF 08

PRFUP20231169

Puyallup Construction Restriction Zones and routes shall be in effect during the Washington State Fair. September 1-24, 2023

City of Puyallup Development & Permitting Services ISSUED PERMIT	
Building	Planning
Engineering	Public Works
Fire	Traffic

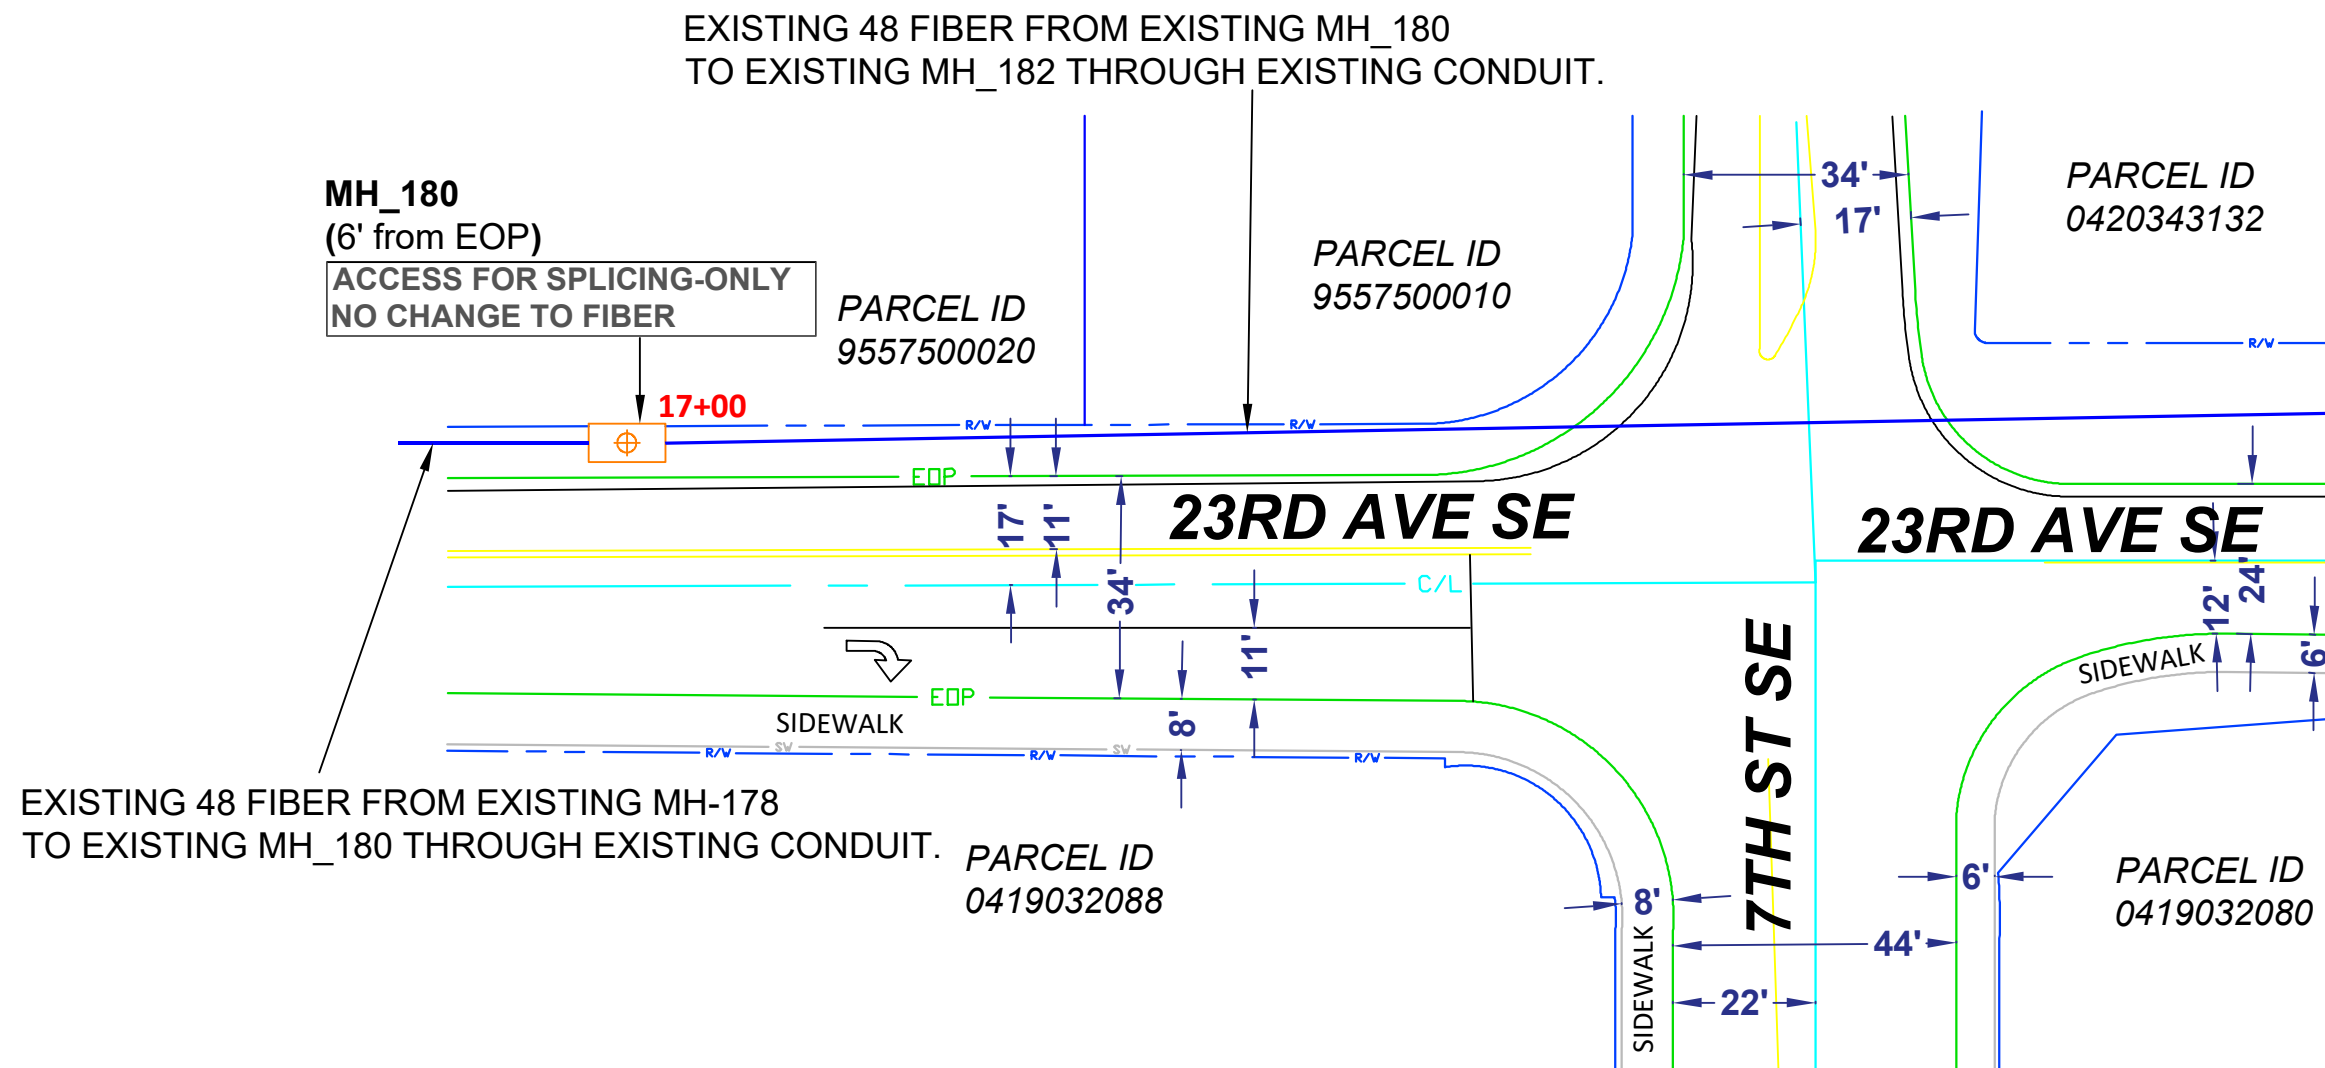

	CUSTOMER INFORMATION	ENGINEERING CONTACT	CONTRACT ENGINEER		EXCEPT AS MAY BE OTHERWISE PROVIDED BY CONTRACT. THESE DRAWINGS AND SPECIFICATIONS SHALL REMAIN THE PROPERTY OF CENTURY LINK BEING ISSUED IN STRICT CONFIDENCE			
	NAME: WESTWOOD SHIPPING LINES ADDRESS: 1019 39TH AVE SE CITY, STATE: PUYALLUP, WA ZIP CODE: 98374 CLLI: PYLPWA01	NAME: JEREMIAH SCHERER PHONE: 702-576-3400 	NAME: LAKEN HUNTER PHONE: 662-871-6309 CYIENT INC			SECTION: 3	SCALE: 1"=100'	REVISION: 1
						TOWNSHIP: 19N	JOB: P.145829	DATE: 07/13/2023
						RANGE: 4E	SH: 04 OF 08	

PRFUP20231169



Puyallup Construction Restriction Zones and routes shall be in effect during the Washington State Fair. September 1-24, 2023

City of Puyallup Development & Permitting Services ISSUED PERMIT	
Building	Planning
Engineering	Public Works
Fire	Traffic

EXISTING 48 FIBER FROM EXISTING MH_180 TO EXISTING MH_182 THROUGH EXISTING CONDUIT.

PARCEL ID
0420344004

EXISTING 24 FIBER FROM EXISTING MH_182 TO EXISTING MH_220 THROUGH EXISTING CONDUIT.

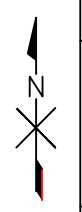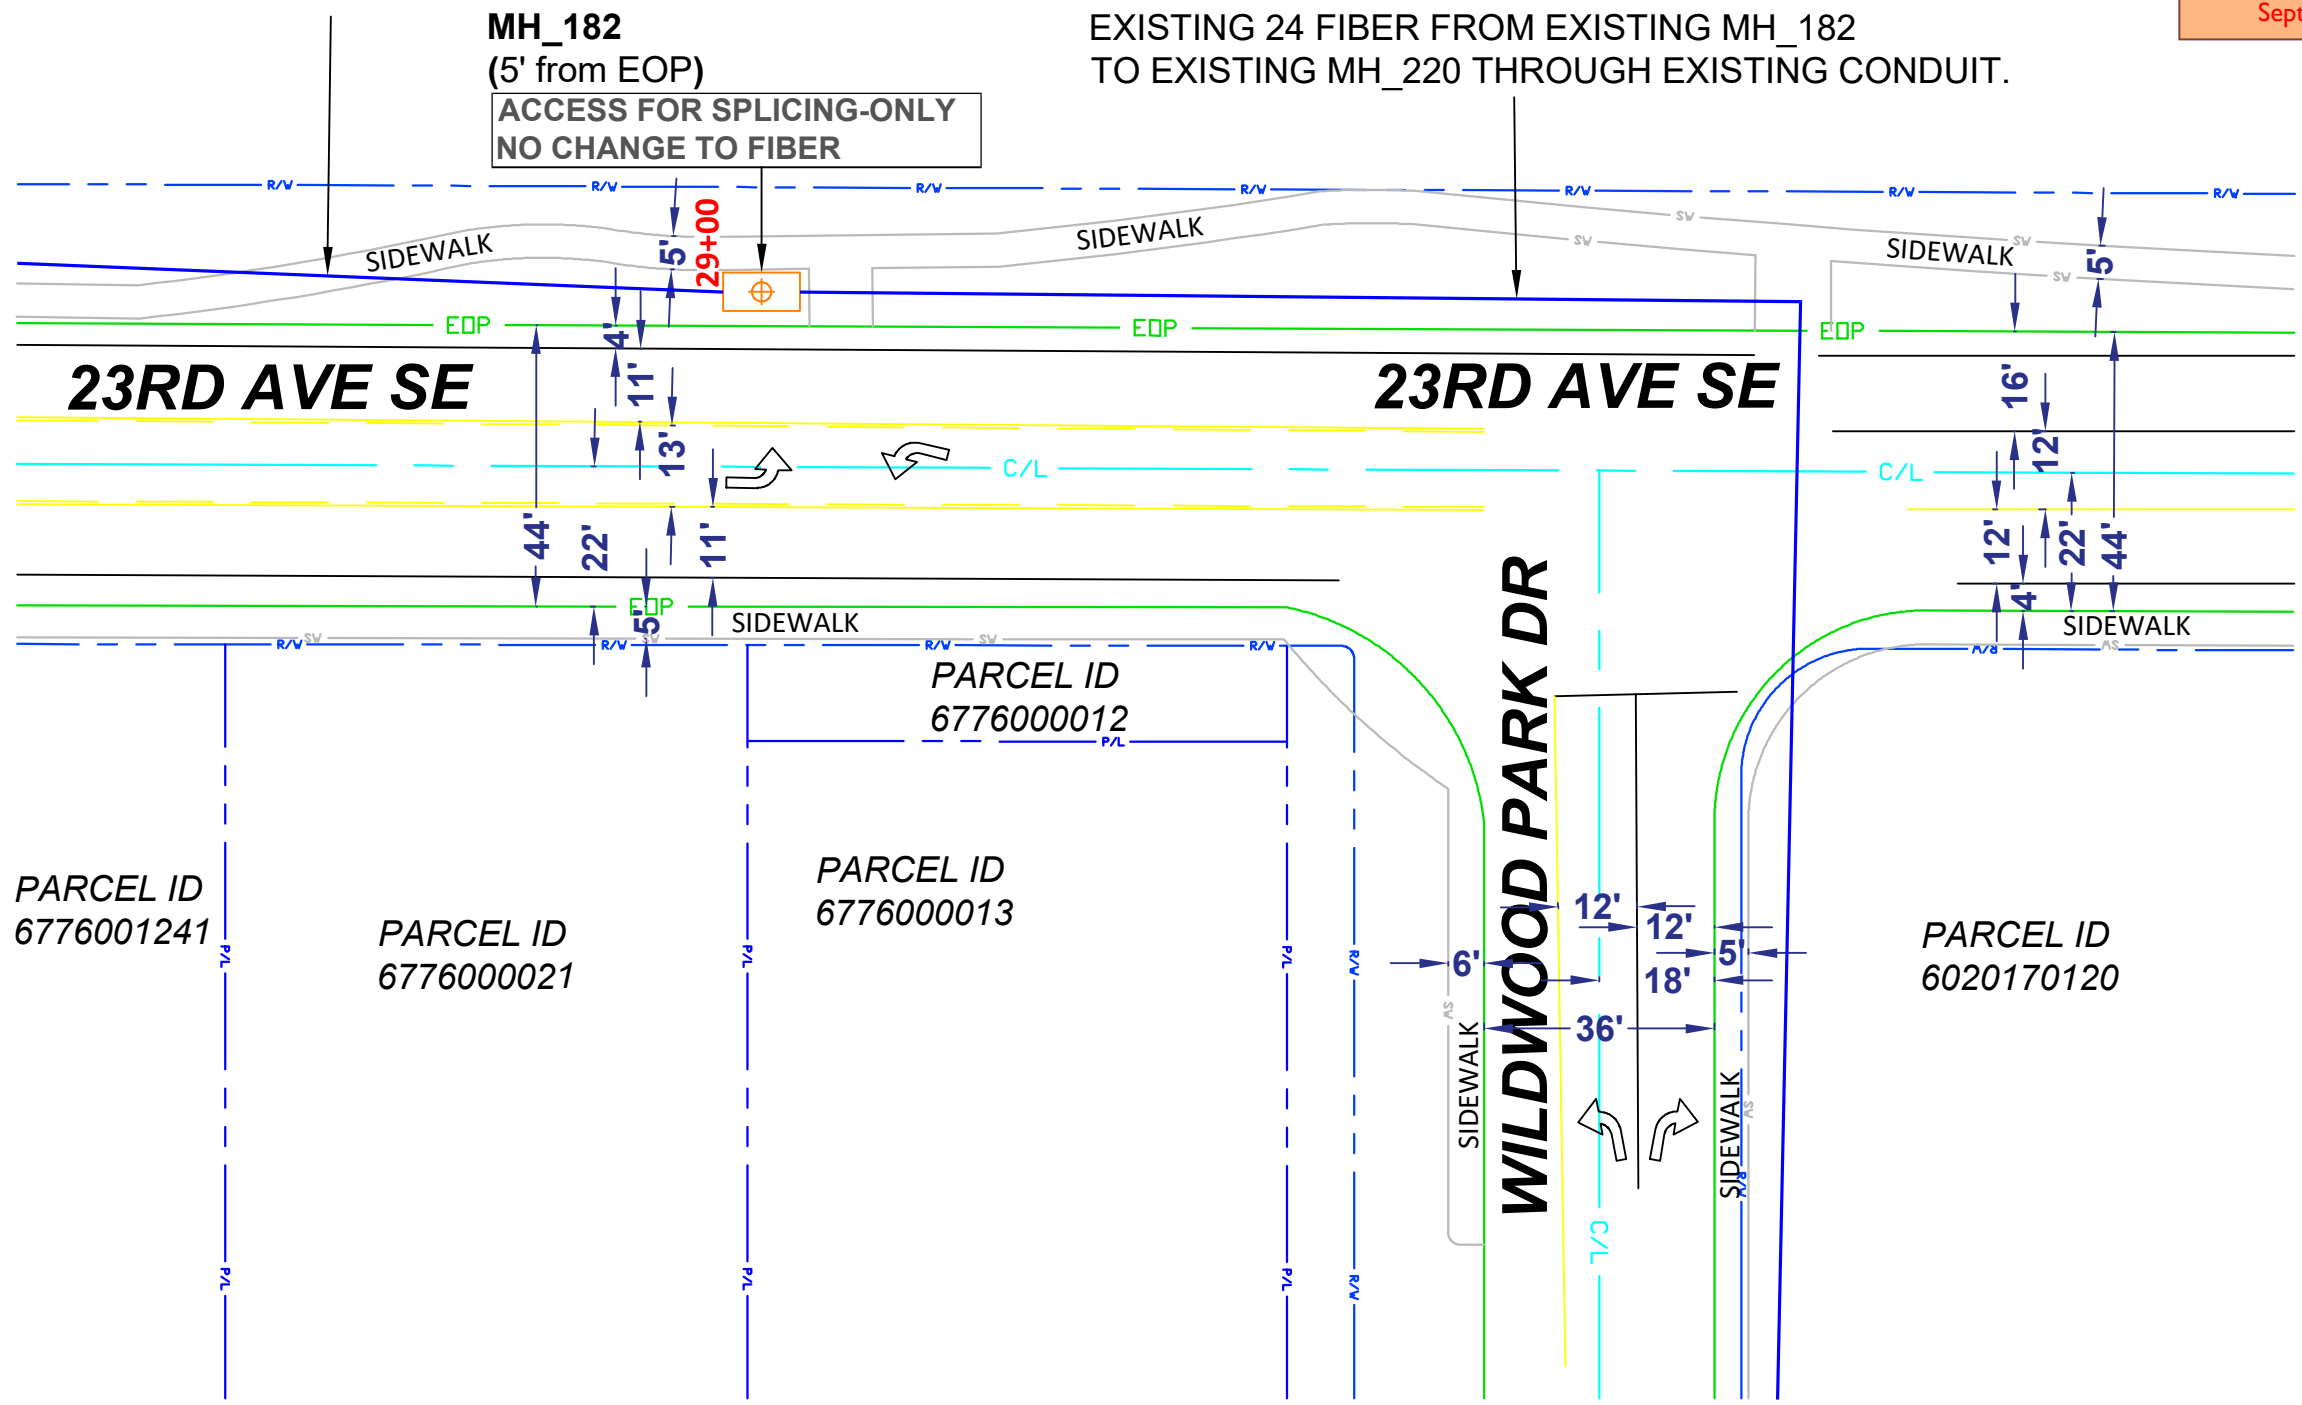


CUSTOMER INFORMATION
 NAME: WESTWOOD SHIPPING LINES
 ADDRESS: 1019 39TH AVE SE
 CITY, STATE: PUYALLUP, WA
 ZIP CODE: 98374
 CLLI: PYLPWA01

ENGINEERING CONTACT
 NAME: JEREMIAH SCHERER
 PHONE: 702-576-3400


CONTRACT ENGINEER
 NAME: LAKEN HUNTER
 PHONE: 662-871-6309
 CYIENT INC





 SECTION: 3
 TOWNSHIP: 19N
 RANGE: 4E

EXCEPT AS MAY BE OTHERWISE PROVIDED BY CONTRACT, THESE DRAWINGS AND SPECIFICATIONS SHALL REMAIN THE PROPERTY OF CENTURY LINK BEING ISSUED IN STRICT CONFIDENCE
 SCALE: 1"=100'
 REVISION: 1
 JOB: P.145829 DATE: 07/13/2023 SH: 05 OF 08

PRFUP20231169

City of Puyallup
Development & Permitting Services
ISSUED PERMIT

Building	Planning
Engineering	Public Works
Fire	Traffic

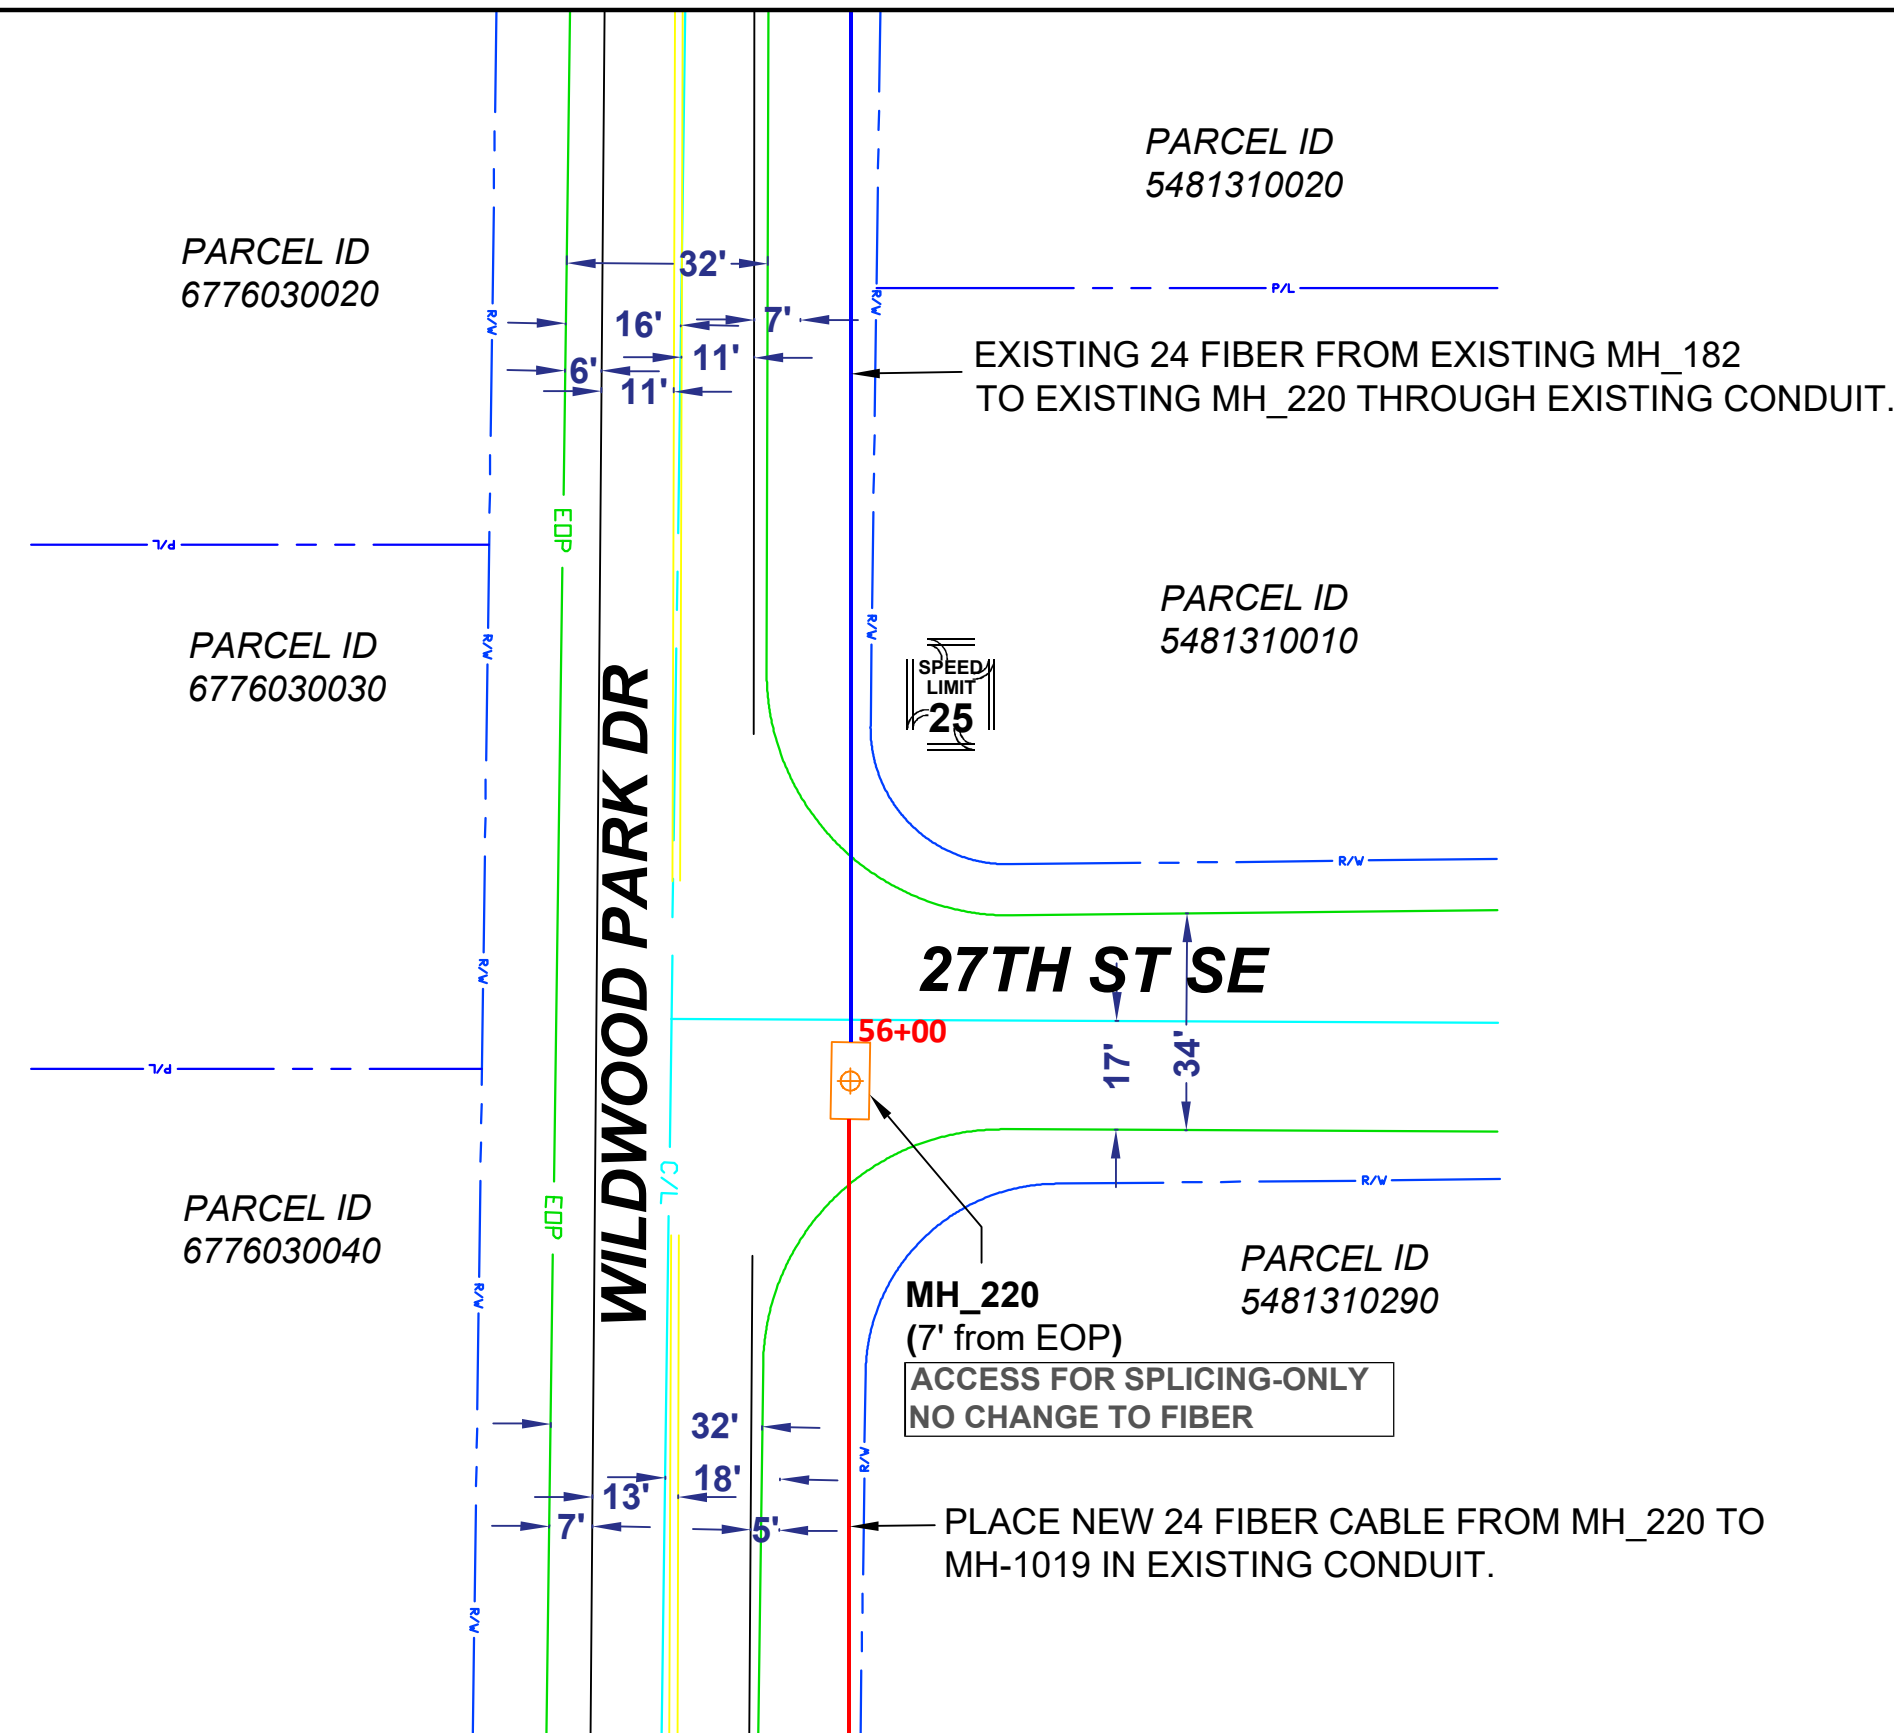



	CUSTOMER INFORMATION	ENGINEERING CONTACT	CONTRACT ENGINEER		EXCEPT AS MAY BE OTHERWISE PROVIDED BY CONTRACT. THESE DRAWINGS AND SPECIFICATIONS SHALL REMAIN THE PROPERTY OF CENTURY LINK BEING ISSUED IN STRICT CONFIDENCE	
	NAME: WESTWOOD SHIPPING LINES ADDRESS: 1019 39TH AVE SE CITY, STATE: PUYALLUP, WA ZIP CODE: 98374 CLLI: PYLPWA01	NAME: JEREMIAH SCHERER PHONE: 702-576-3400 	NAME: LAKEN HUNTER PHONE: 662-871-6309 CYIENT INC			SECTION: 3 TOWNSHIP: 19N RANGE: 4E

PRFUP20231169

Private property, this sheet of plans have not been reviewed or approved by the City of Puyallup

City of Puyallup
Development & Permitting Services
ISSUED PERMIT

Building	Planning
Engineering	Public Works
Fire	Traffic

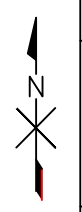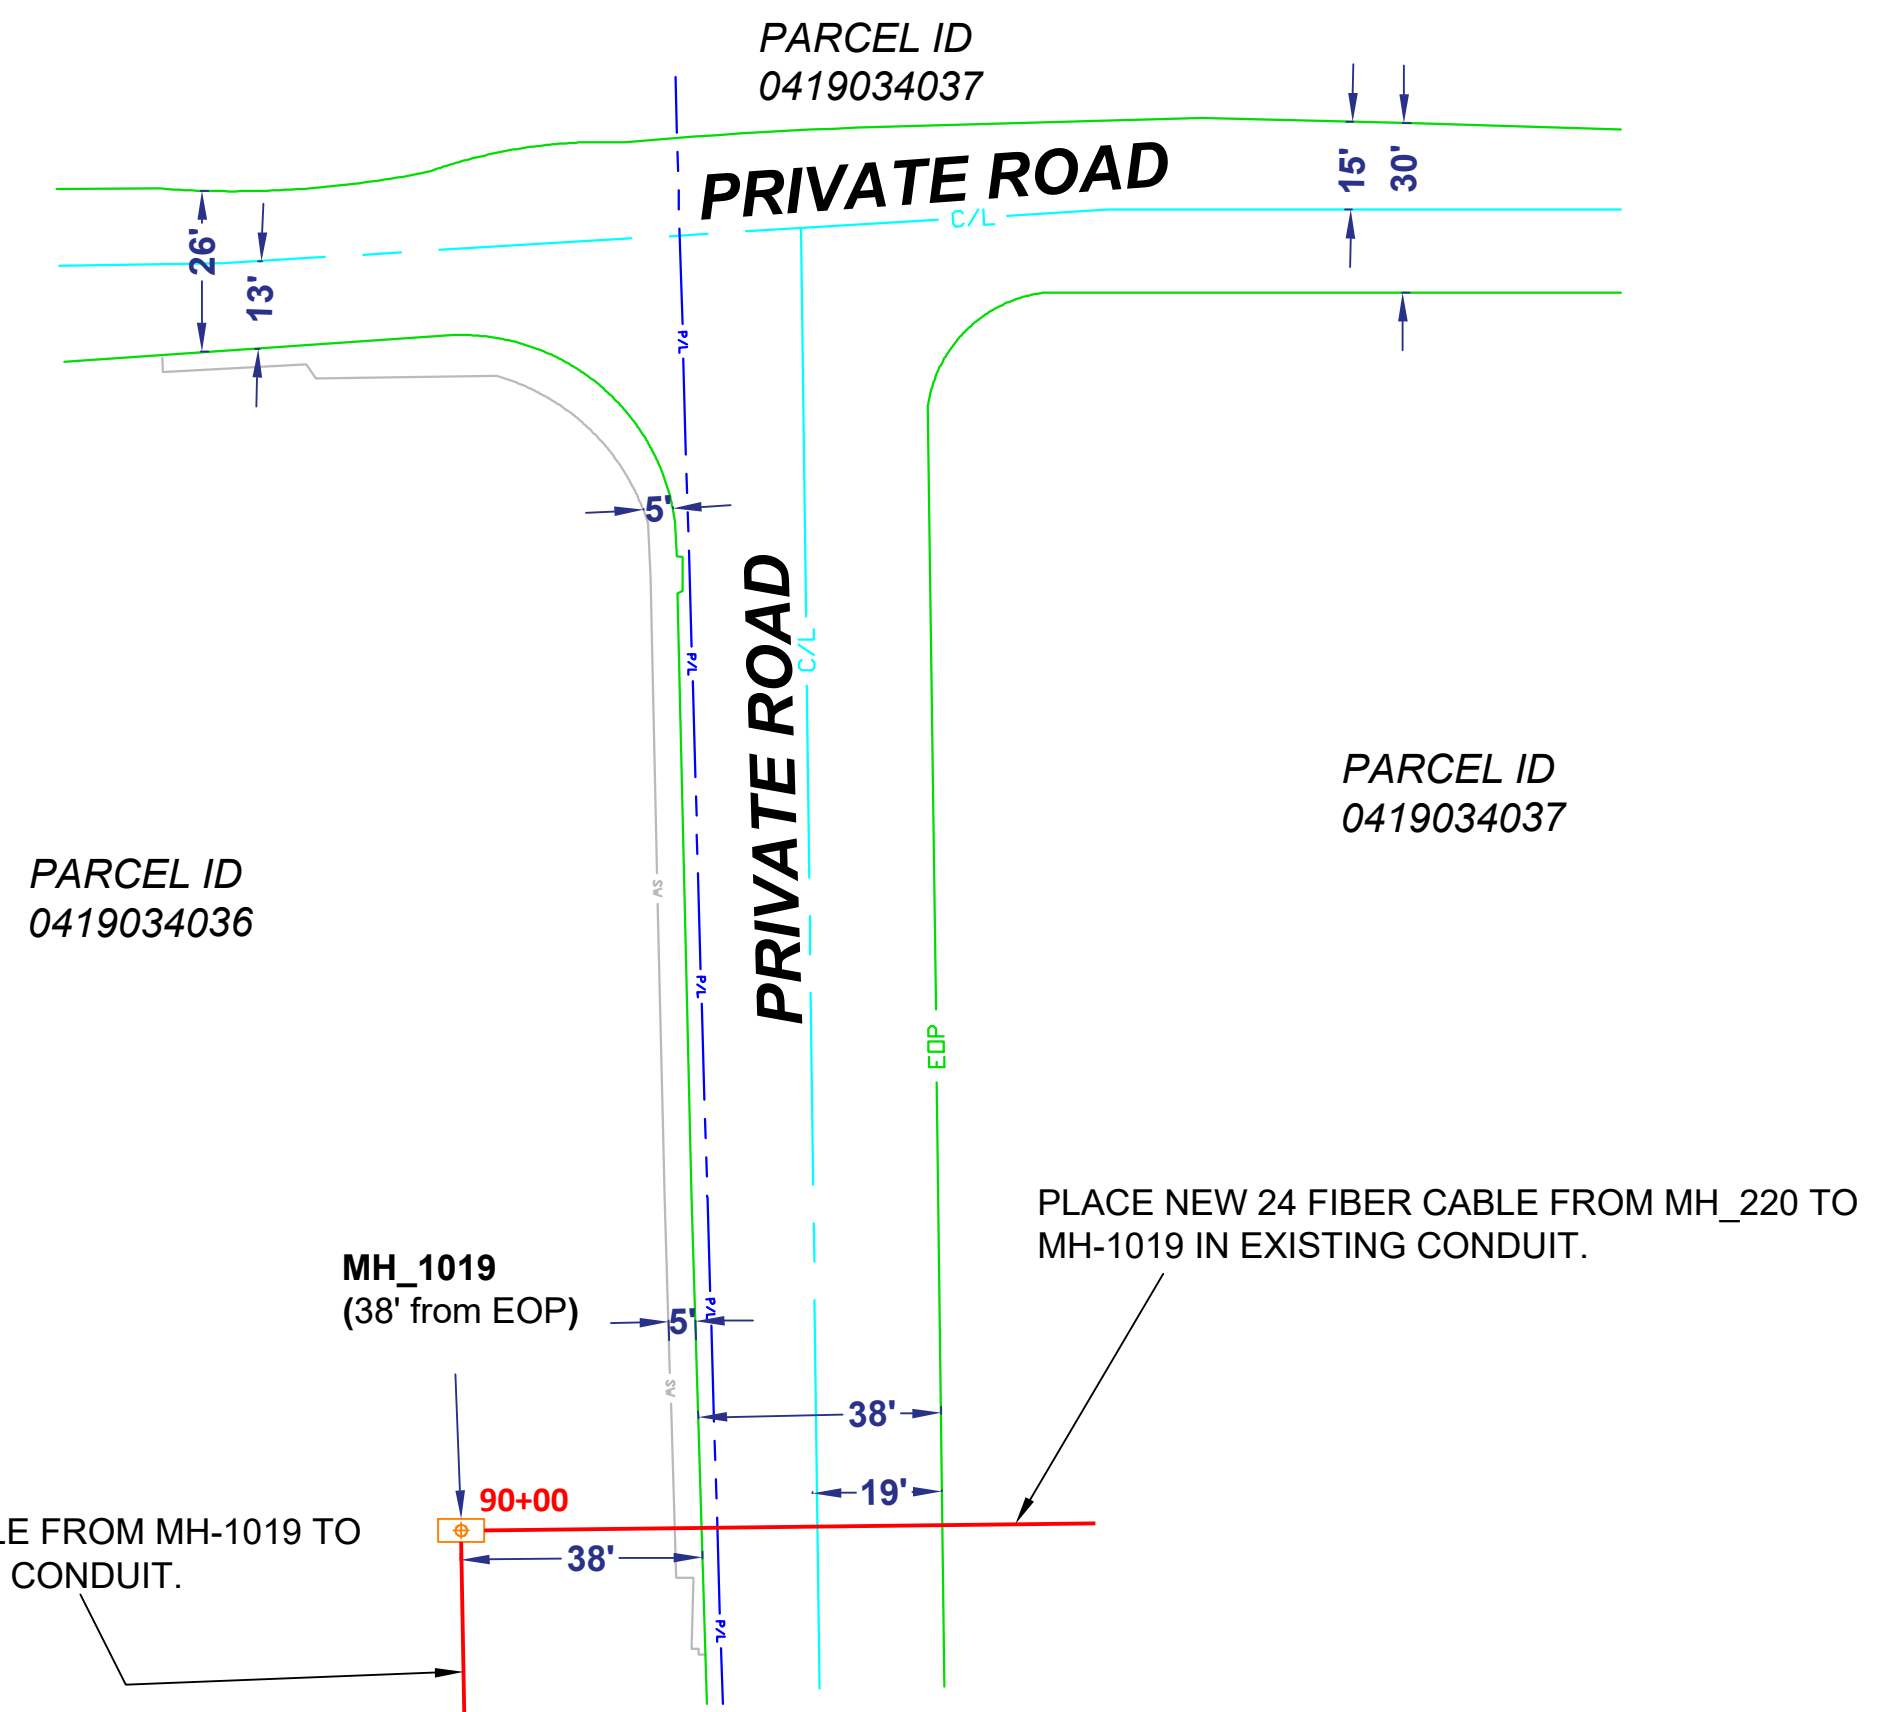

CUSTOMER INFORMATION
 NAME: WESTWOOD SHIPPING LINES
 ADDRESS: 1019 39TH AVE SE
 CITY, STATE: PUYALLUP, WA
 ZIP CODE: 98374
 CLLI: PYLPWA01

ENGINEERING CONTACT
 NAME: JEREMIAH SCHERER
 PHONE: 702-576-3400

CONTRACT ENGINEER
 NAME: LAKEN HUNTER
 PHONE: 662-871-6309

CYIENT INC

CALL TWO WORKING DAYS BEFORE YOU DIG

811

SECTION: 3
 TOWNSHIP: 19N
 RANGE: 4E

EXCEPT AS MAY BE OTHERWISE PROVIDED BY CONTRACT, THESE DRAWINGS AND SPECIFICATIONS SHALL REMAIN THE PROPERTY OF CENTURY LINK BEING ISSUED IN STRICT CONFIDENCE

SCALE: 1"=100'

REVISION: 1



JOB: P.145829 DATE: 07/13/2023 SH: 07 OF 08

City of Puyallup Development & Permitting Services ISSUED PERMIT	
Building	Planning
Engineering	Public Works
Fire	Traffic

PRFUP20231169

Private property, this sheet of plans have not been reviewed or approved by the City of Puyallup

CONTINUE NEW 24 FIBER CABLE FROM MH-1019 TO CUSTOMER MPOP IN EXISTING CONDUIT.

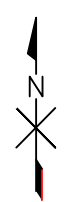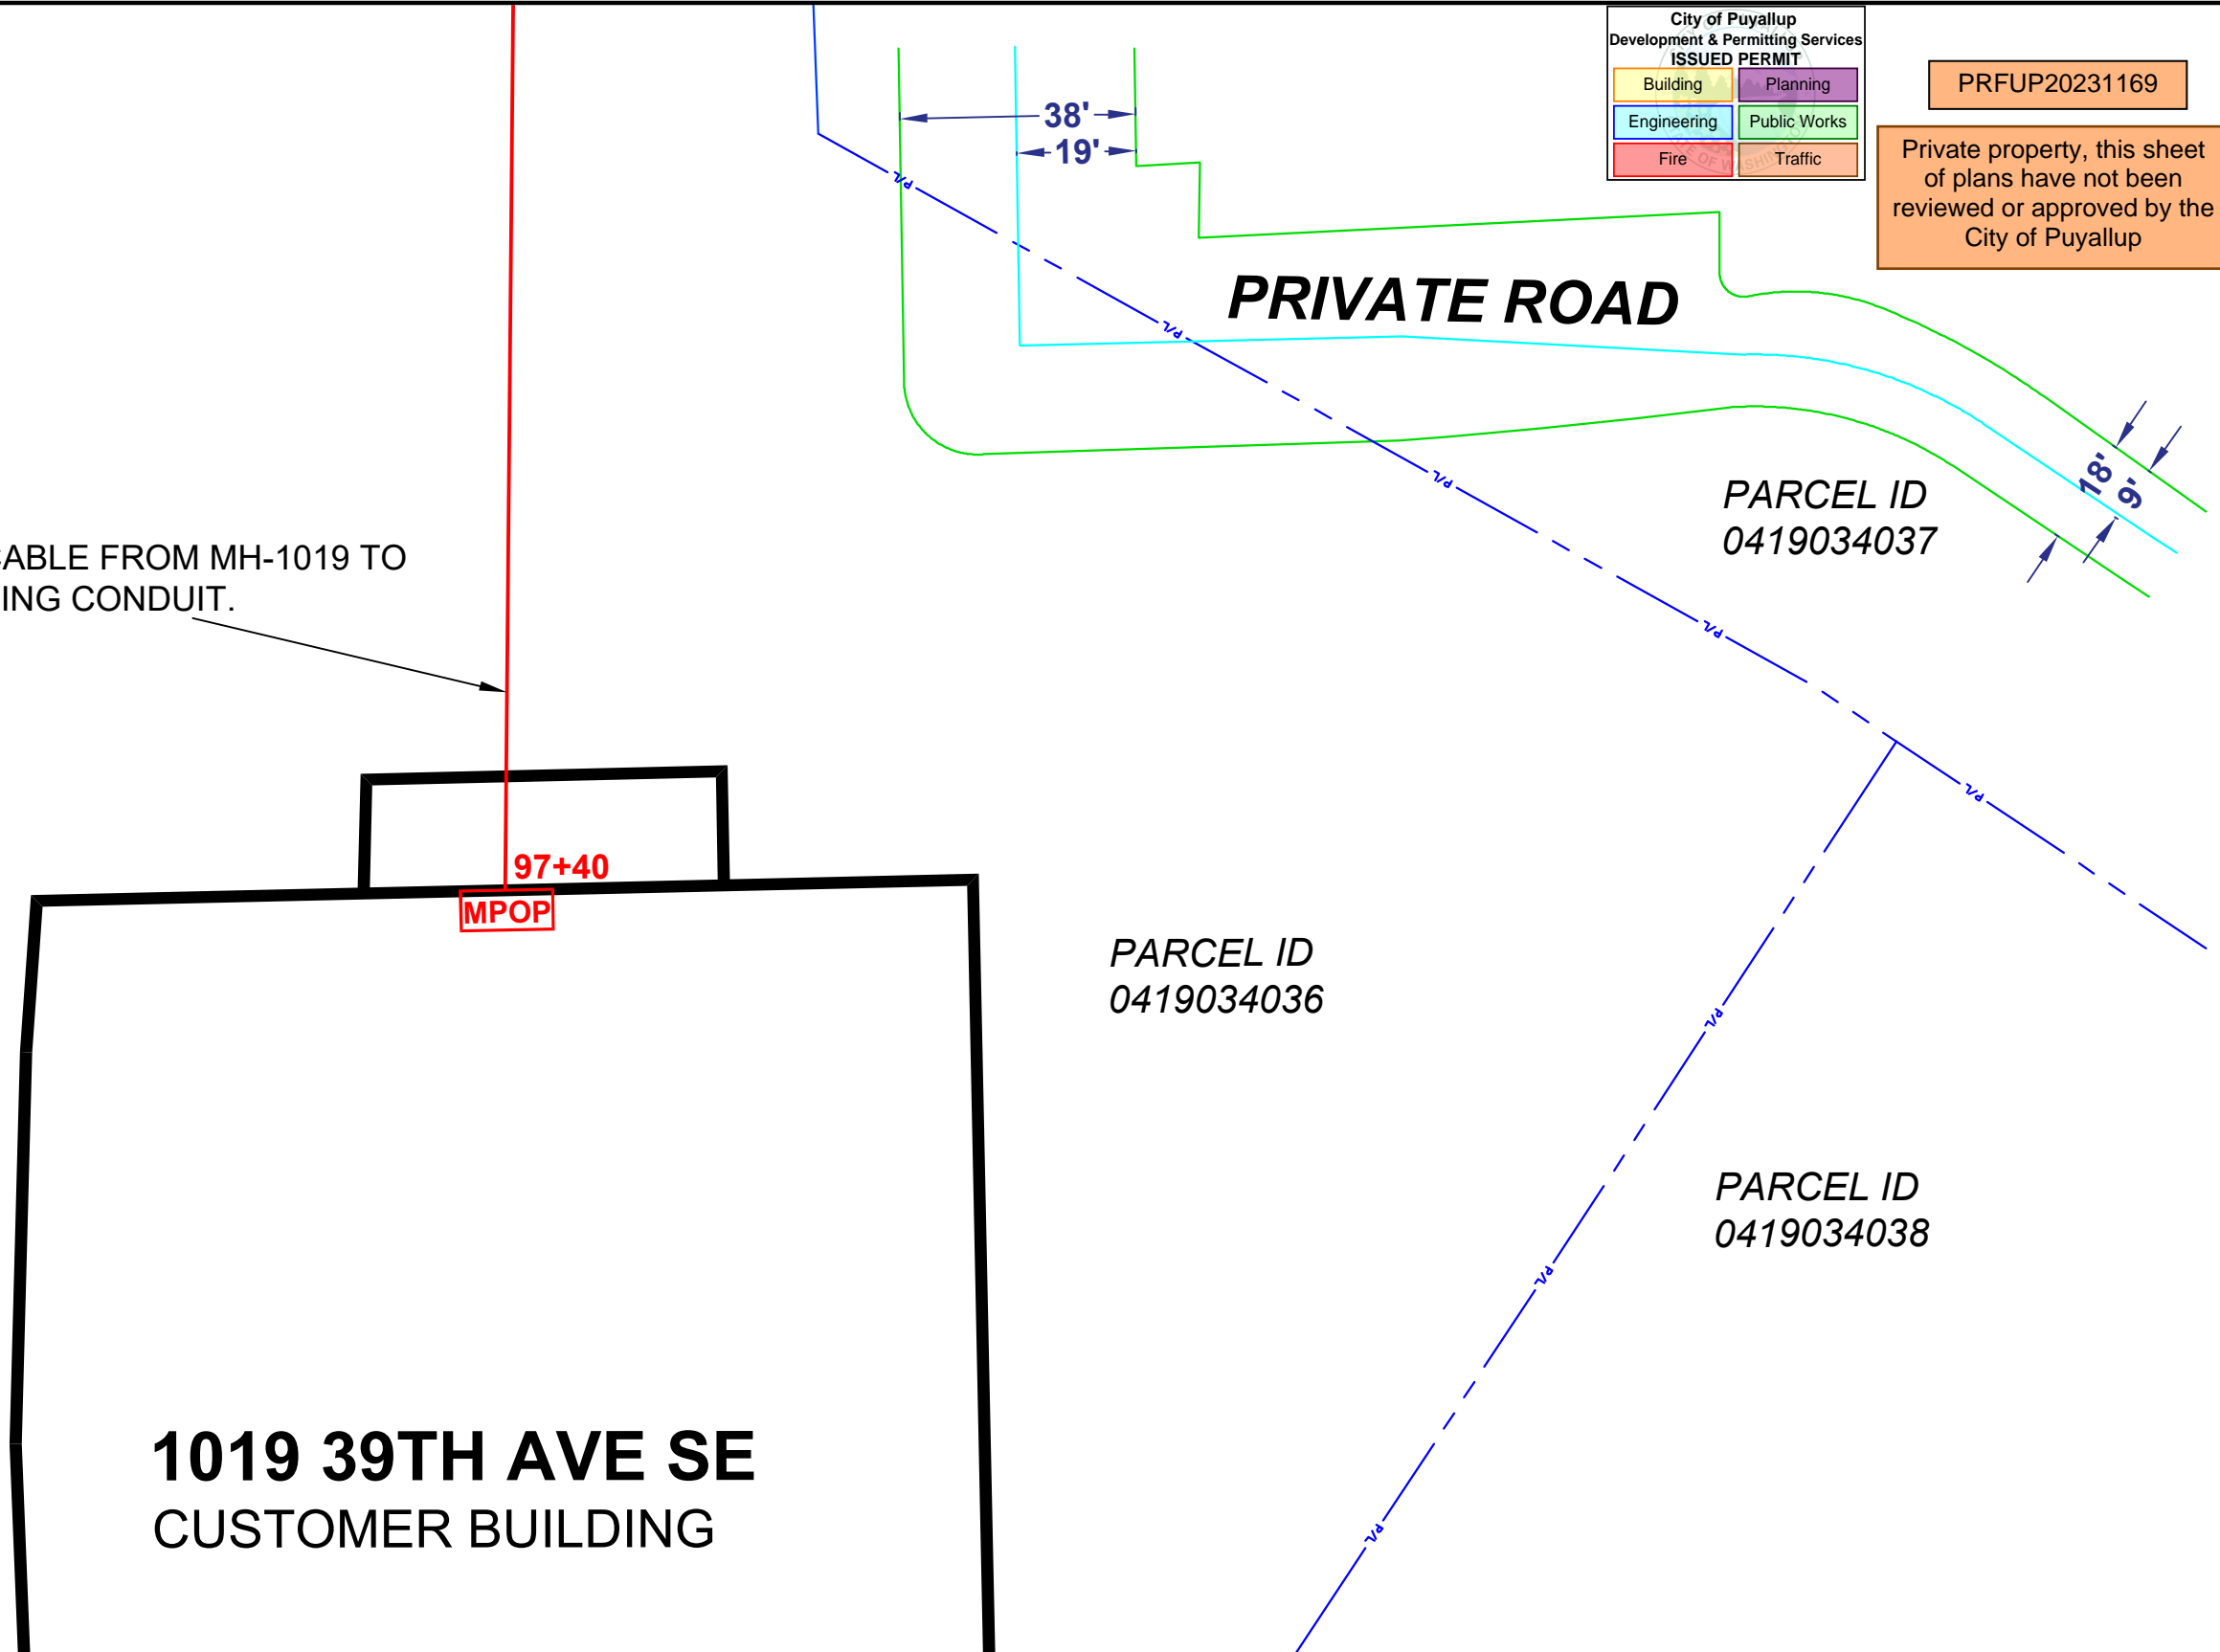

CUSTOMER INFORMATION NAME: WESTWOOD SHIPPING LINES ADDRESS: 1019 39TH AVE SE CITY, STATE: PUYALLUP, WA ZIP CODE: 98374 CLLI: PYLPWA01	ENGINEERING CONTACT NAME: JEREMIAH SCHERER PHONE: 702-576-3400 	CONTRACT ENGINEER NAME: LAKEN HUNTER PHONE: 662-871-6309 CYIENT INC			<small>EXCEPT AS MAY BE OTHERWISE PROVIDED BY CONTRACT. THESE DRAWINGS AND SPECIFICATIONS SHALL REMAIN THE PROPERTY OF CENTURY LINK BEING ISSUED IN STRICT CONFIDENCE</small>	
				SECTION: 3 TOWNSHIP: 19N RANGE: 4E	SCALE: 1"=100' JOB: P.145829 DATE: 07/13/2023	REVISION: 1 SH: 08 OF 08