

INGERSOLL RAND

QTY: 1

A. EXT WALL SIGN

QTY: 1

24" High x 149.8" Wide x 2" Thick HDU Foam
Painted PMS 485.
VHB Tape and Silicone on Backs for Flush
Mount Installation, Centered on Section Above
Entrance Door.
*Couple Sheer Pins Used to Install Logo and 'IR'
for Safety

Tenant Facade: 396" High x 1,500" Wide = 4,125 Sq. Ft.

Sign Area: 24" High x 149.8" Wide = 25 Sq. Ft.






NTS

Approval of submitted plans is not an approval of omissions or oversight by this office or noncompliance with any applicable regulations of local government. The contractor is responsible for making sure that the building complies with all applicable building codes and regulations of the local government.

THE APPROVED CONSTRUCTION PLANS AND ALL ENGINEERING MUST BE POSTED ON THE JOB AT ALL INSPECTIONS IN A VISIBLE AND READILY ACCESSIBLE LOCATION.

PRSG20231160

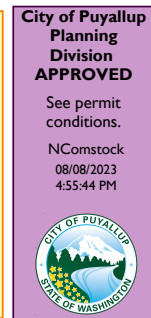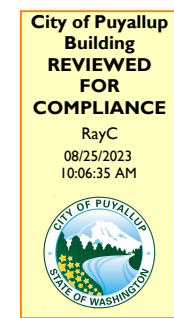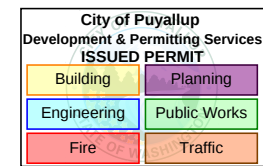

ESC

evergreen sign co.

1513 Central Ave. S.
Kent, WA 98032
253-852-1354

Customer Name

Ingersoll Rand

Customer Contact

Sarah Hodgins

Project Name

Ext Wall Sign

File Location

Ingersoll Rand/

Install Address

418 Valley Ave NW Ste 107 Puyallup

Scale

1/8" = 1'

Original Date

7/18/23

Revision Dates/Notes

7/18/23, 8/1/23

Project Manager

Danielle Holt

Layout Created By

Danielle Holt


Production Ready Art

Yes

COLOR/TYPOGRAPHY

PMS 485

Paint

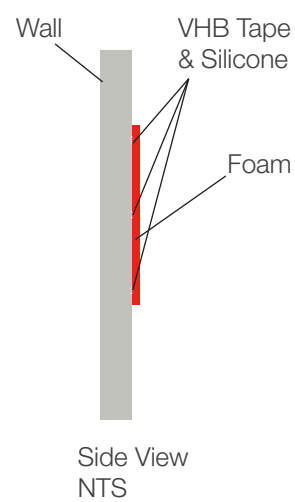


Customer Approval

Date

These drawings are the exclusive property of Evergreen Sign Company. They represent chargeable time spent. They are submitted for your personal use with the agreement that the use of this design in its entirety or any part will not be reproduced, copied, lent or used for any purpose without written consent from Evergreen Sign Company.

INGERSOLL RAND

A. EXT WALL SIGN
Sign Location

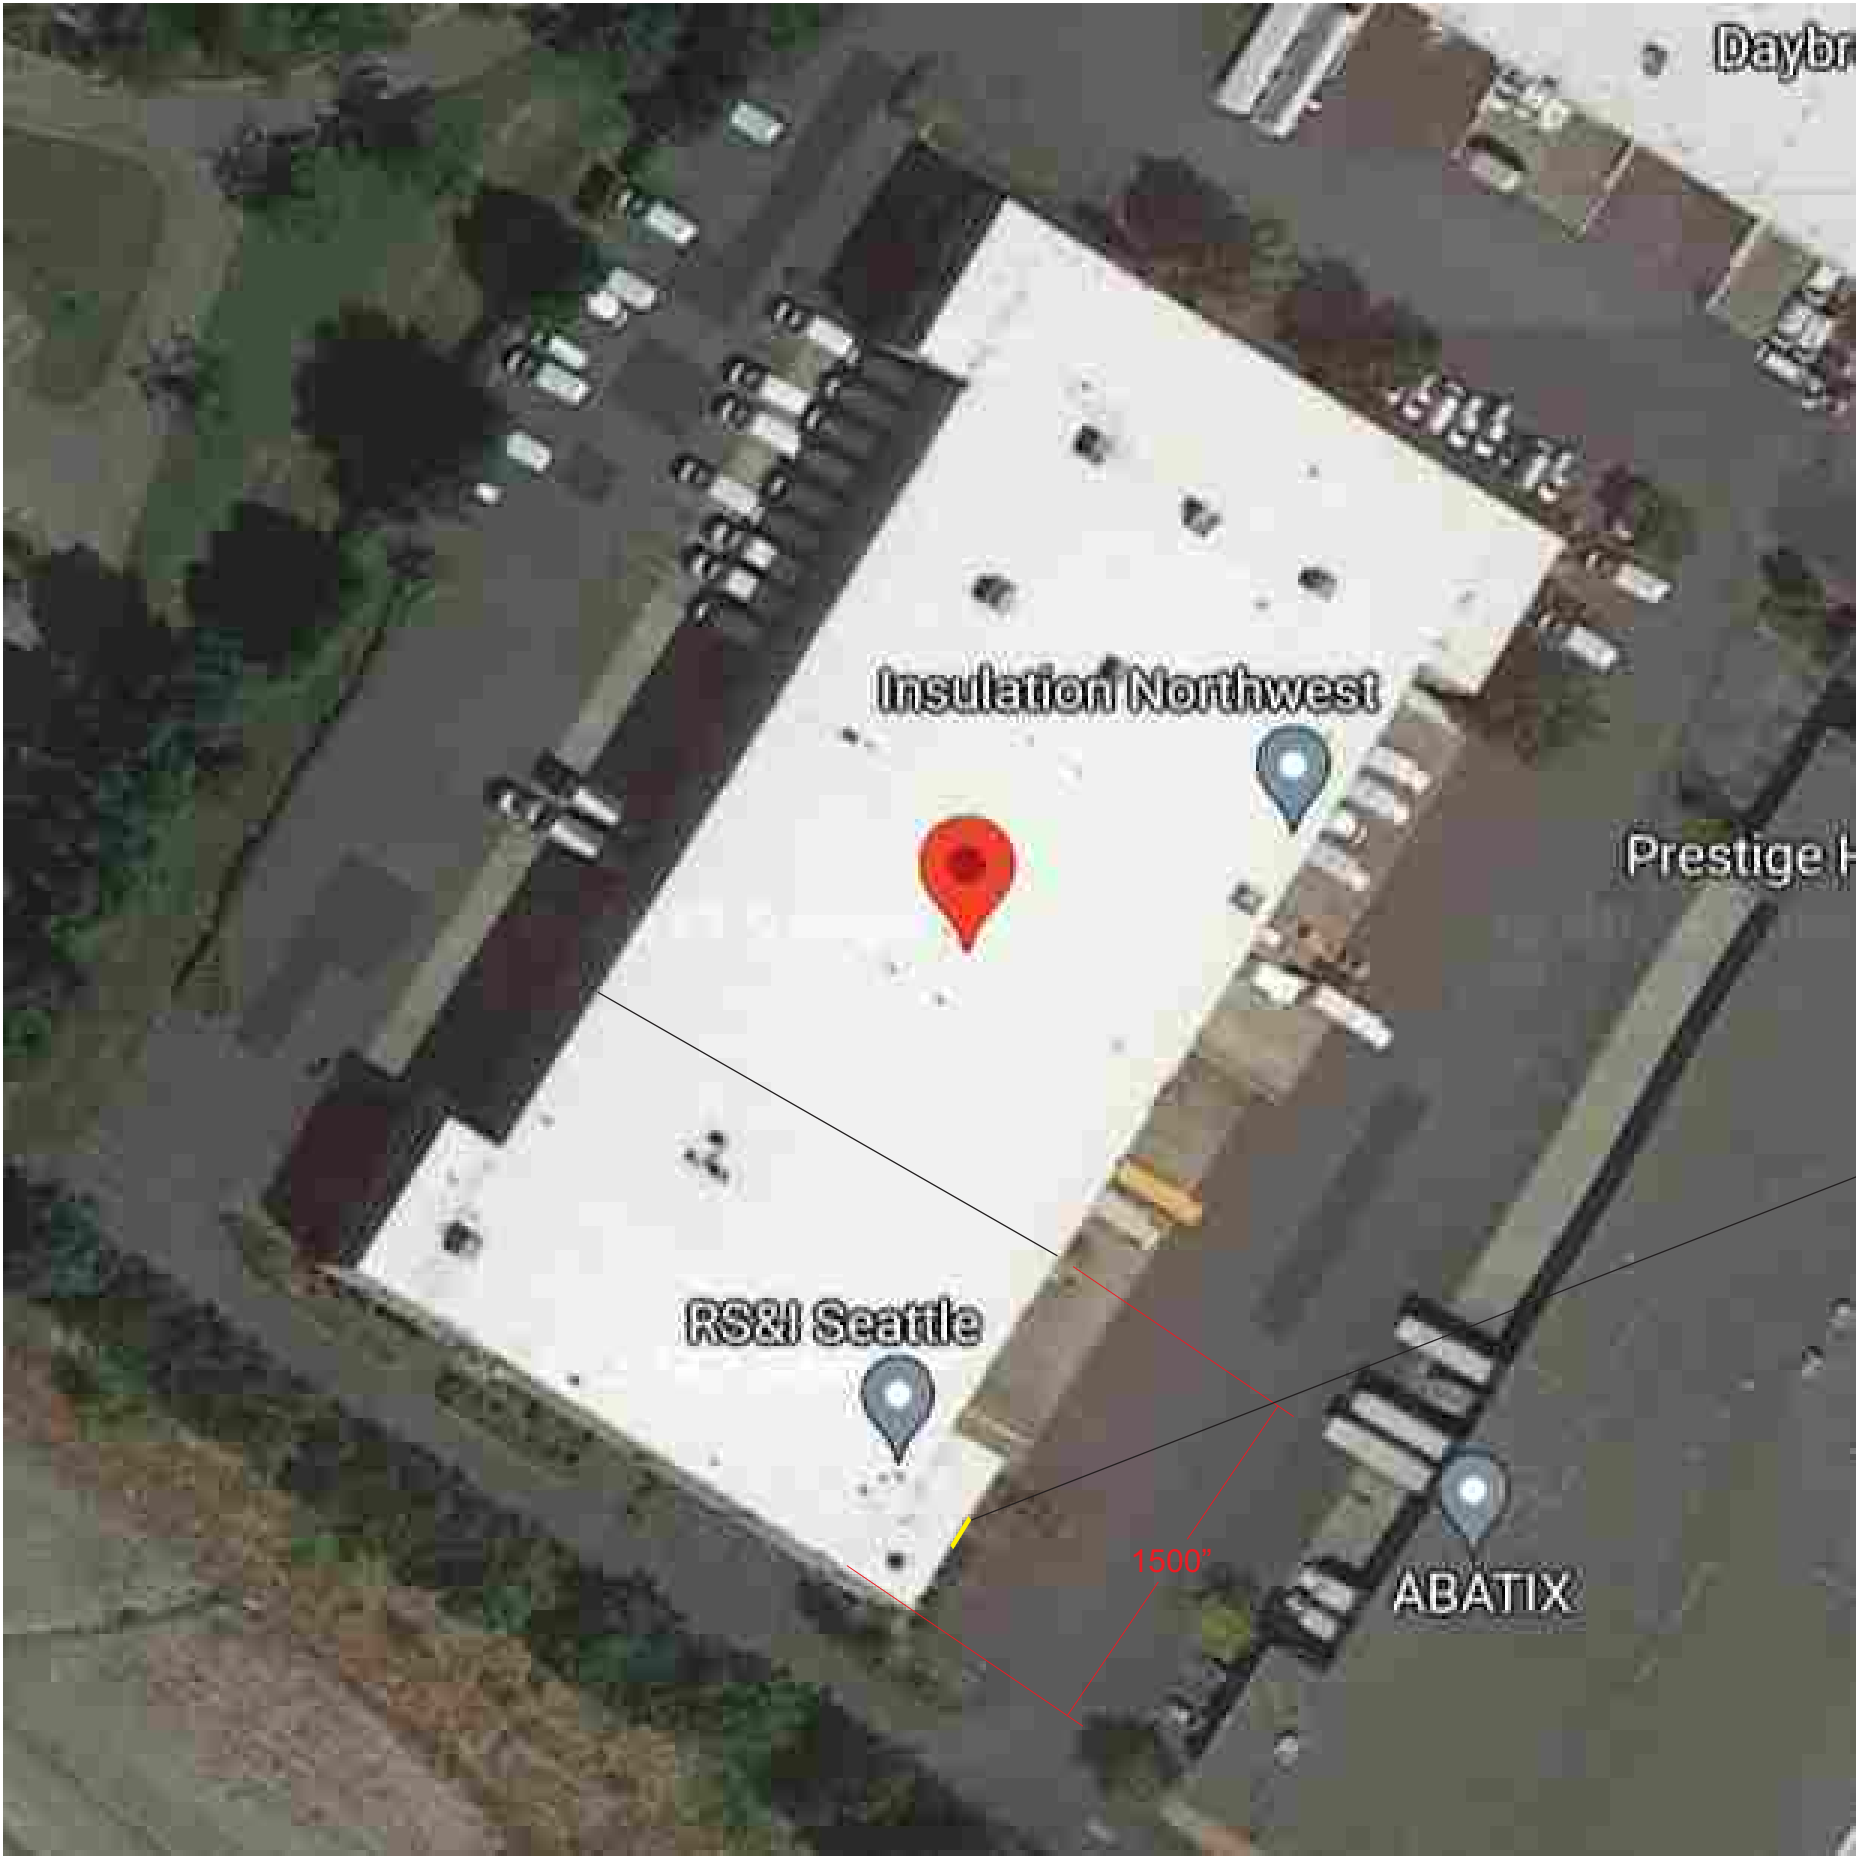

City of Puyallup
Development & Permitting Services
ISSUED PERMIT

Building	Planning
Engineering	Public Works
Fire	Traffic

ESC
evergreen sign co.
1513 Central Ave. S.
Kent, WA 98032
253-852-1354

- Customer Name**
Ingersoll Rand
- Customer Contact**
Sarah Hodgins
- Project Name**
Ext Wall Sign
- File Location**
Ingersoll Rand/
- Install Address**
418 Valley Ave NW Ste 107 Puyallup
- Scale**
NTS
- Original Date**
7/18/23
- Revision Dates/Notes**
7/18/23, 8/1/23
- Project Manager**
Danielle Holt
- Layout Created By**
Danielle Holt
- Production Ready Art**
Yes

Customer Approval

Date

These drawings are the exclusive property of Evergreen Sign Company. They represent chargeable time spent. They are submitted for your personal use with the agreement that the use of this design in its entirety or any part will not be reproduced, copied, lent or used for any purpose without written consent from Evergreen Sign Company.