


Job #: 887038151
Date: 8/24/23
Jurisdiction: Puyallup
ROW Permit: Yes
Est. Start Date:
Est. Duration:

Service Address: SE 23RD ST & SHAW RD E
City: Puyallup Zip: 98372
Customer: PSE Phone:
Customer Email:
PM / Inspector: Gayle / Gary Inglin Phone:
Site Contact Email: Phone:

Job Description

Traffic Control Plan Needed For,
X Location: 90FT N C/L 23 AVE SE
Y Location: 3FT W C/L SHAW RD

| |
|--------------------------|
| New Construction: |
| Construction Method |
| Building Foundation Type |
| Septic System |

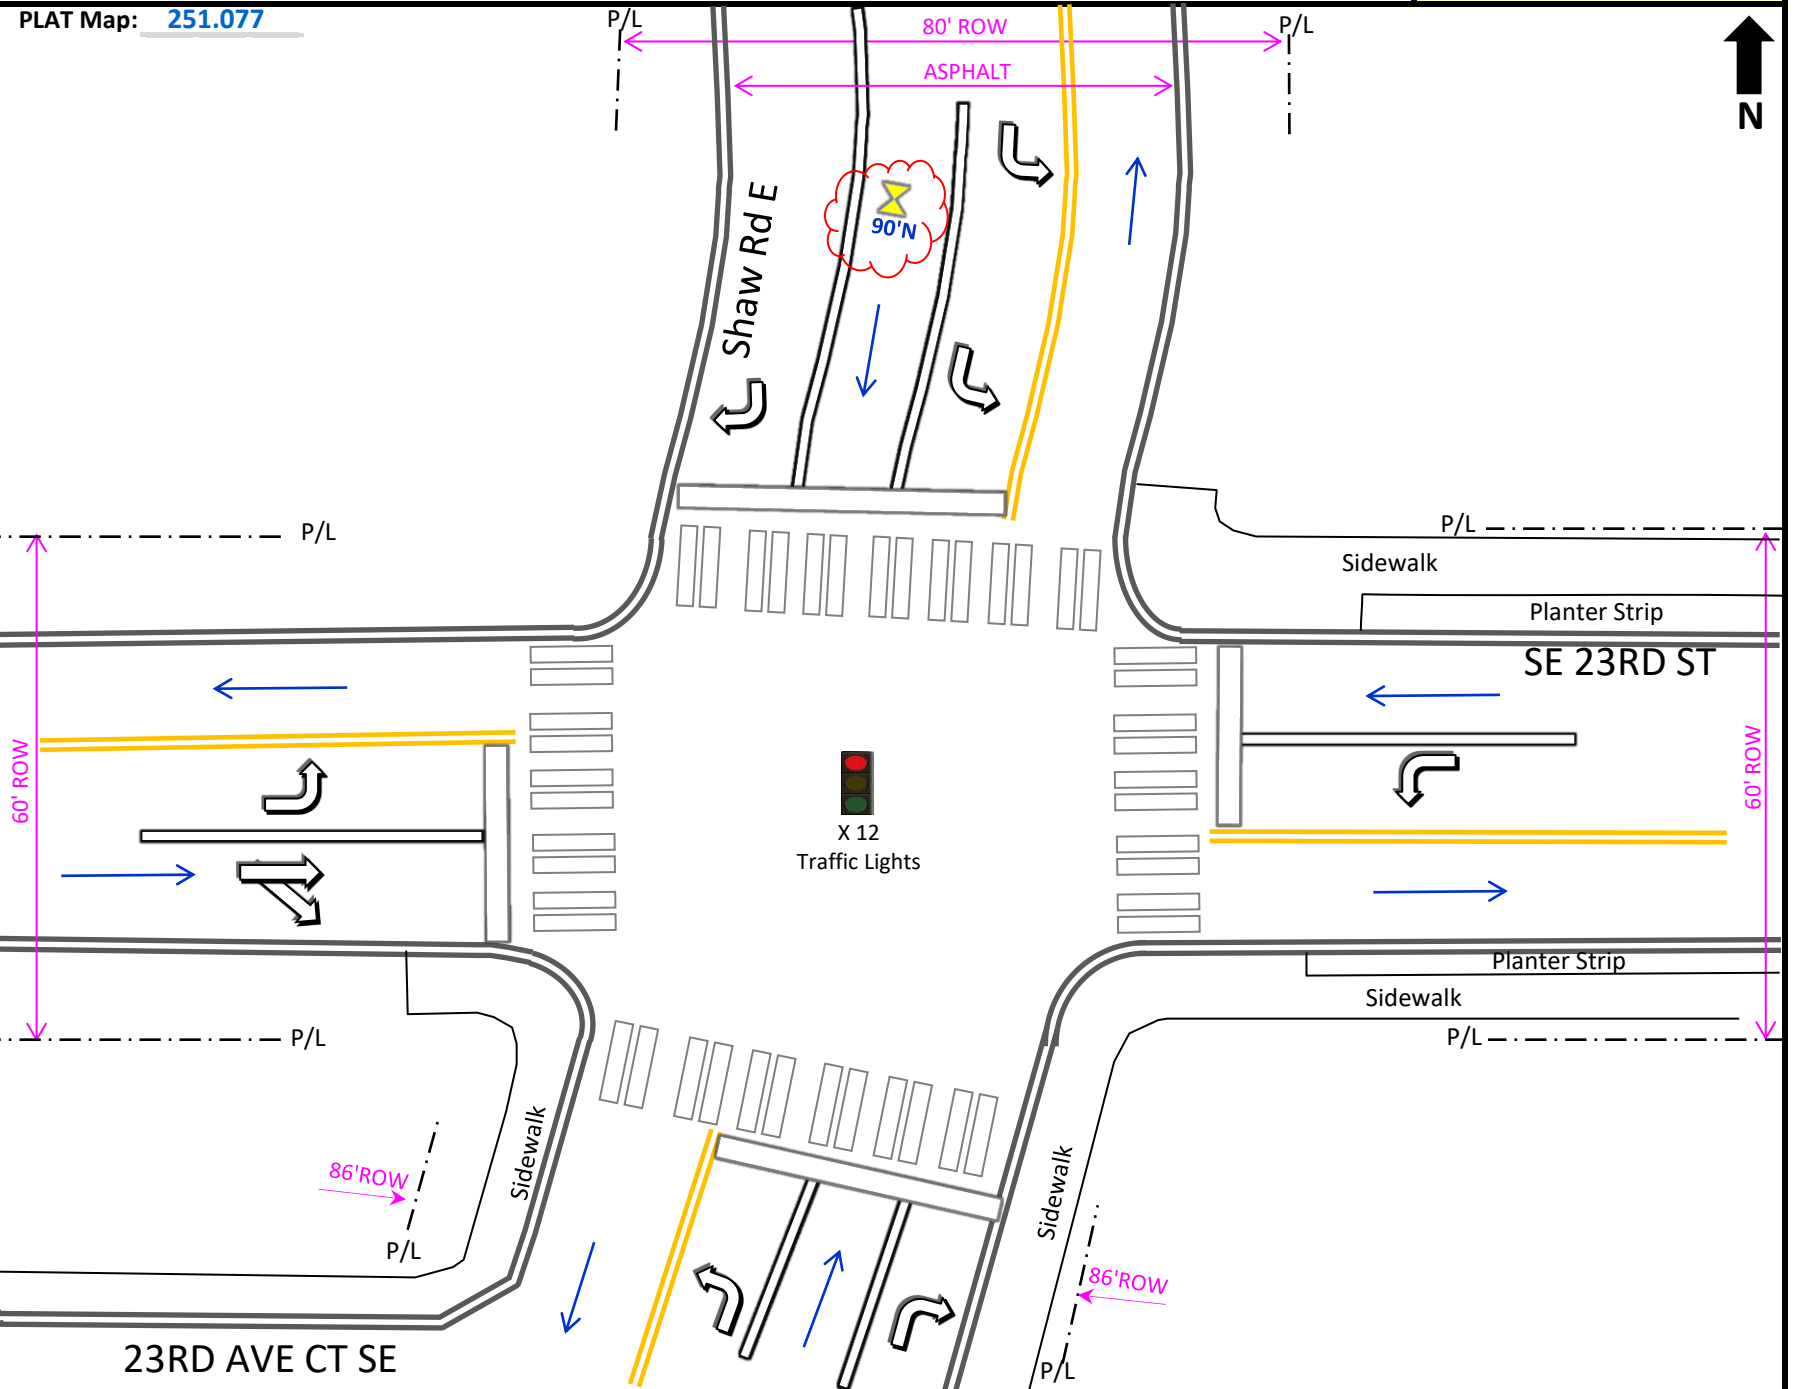

| Work Location | | | | | | | Size of Cut | Surface Type | |
|---------------------|--------|-------|-------------|--------------------|----|--------------|-------------|------------------|--|
| 90' | N | of CL | 23RD AVE SE | & | 3' | W of CL | SHAW RD | | |
| | | of CL | | & | | of CL | | | |
| | | of CL | | & | | of CL | | | |
| Service Information | | | | Street Information | | | | Job Type | |
| Diameter: | 0 | | | Flaggers #: | 0 | Arterial: | No | VALVE MAINT. L&O | |
| EFV: | 0 | | | Police #: | 0 | TCP: | No | Tie-In Fitting | |
| Meter: | | | | Speed Limit: | 0 | No Parks #: | 0 | | |
| Meter Loc: | 0 | | | Trolley Lines: | No | Mtr Hoods #: | 0 | | |
| Del Press: | | | | Traffic Signal: | | Bus Stop: | No | | |
| Bollards: | 2.5" # | | 4" # | ADA Ramps #: | 0 | Route #'s: | | LAK - Lakewood | |