

Cover Page	Completed By:	KIMBERLY	Address:			MULTIPLE LOCATIONS		
	Completion Date:	1/18/2024	Right of Way:					
	Job Type:	-	New Aerial :	0	Existing Underground :	0	Aerial Splice locations:	0
	Job Subtype:	-	Overlash Aerial :	0	Ped Upgrade:	0	Ground Splice Locations	5
	Survey Scope:	-	New Underground	0	Vault Upgrade:	0	Power Supply:	0
	Project Manager:	-						
	P2 ID:	JB0001439983-3	Night Time Splicing locations	0				

Legend

Ped Upgrade	<input type="checkbox"/> Existing	<input type="checkbox"/>
Vault Upgrade	<input checked="" type="checkbox"/> Existing	<input checked="" type="checkbox"/>
Existing U/G		
Existing Aerial		
New U/G		
New Aerial		
Pole		
Footage		
Location Marker		
Power Supply		
Aerial Maintenance Splice		
Ground Maintenance Splice		
Night Time Maintenance Splice		

JOB DESCRIPTION

MAINTENANCE: SPlicing IN EXISTING CASES AT 5 LOCATIONS

APPROXIMATELY 5 VEHICLES PRESENT AT A TIME, FOR 2HR INTERVALS, INCLUDING TCP SETUP AND REMOVAL.ALL IMPACTED ROADS HIGHLIGHTED.

PRFUP20240106


City of Puyallup
Development & Permitting Services
ISSUED PERMIT

Building	Planning
Engineering	Public Works
Fire	Traffic

The applicant is responsible to notify the city of a job start 48 hours in advance using the CityView portal.

The permit and traffic control plans shall be posted at the job site and available to inspectors at all times.

**** Public notification shall comply with PMC Chapter 11.05.110 ****

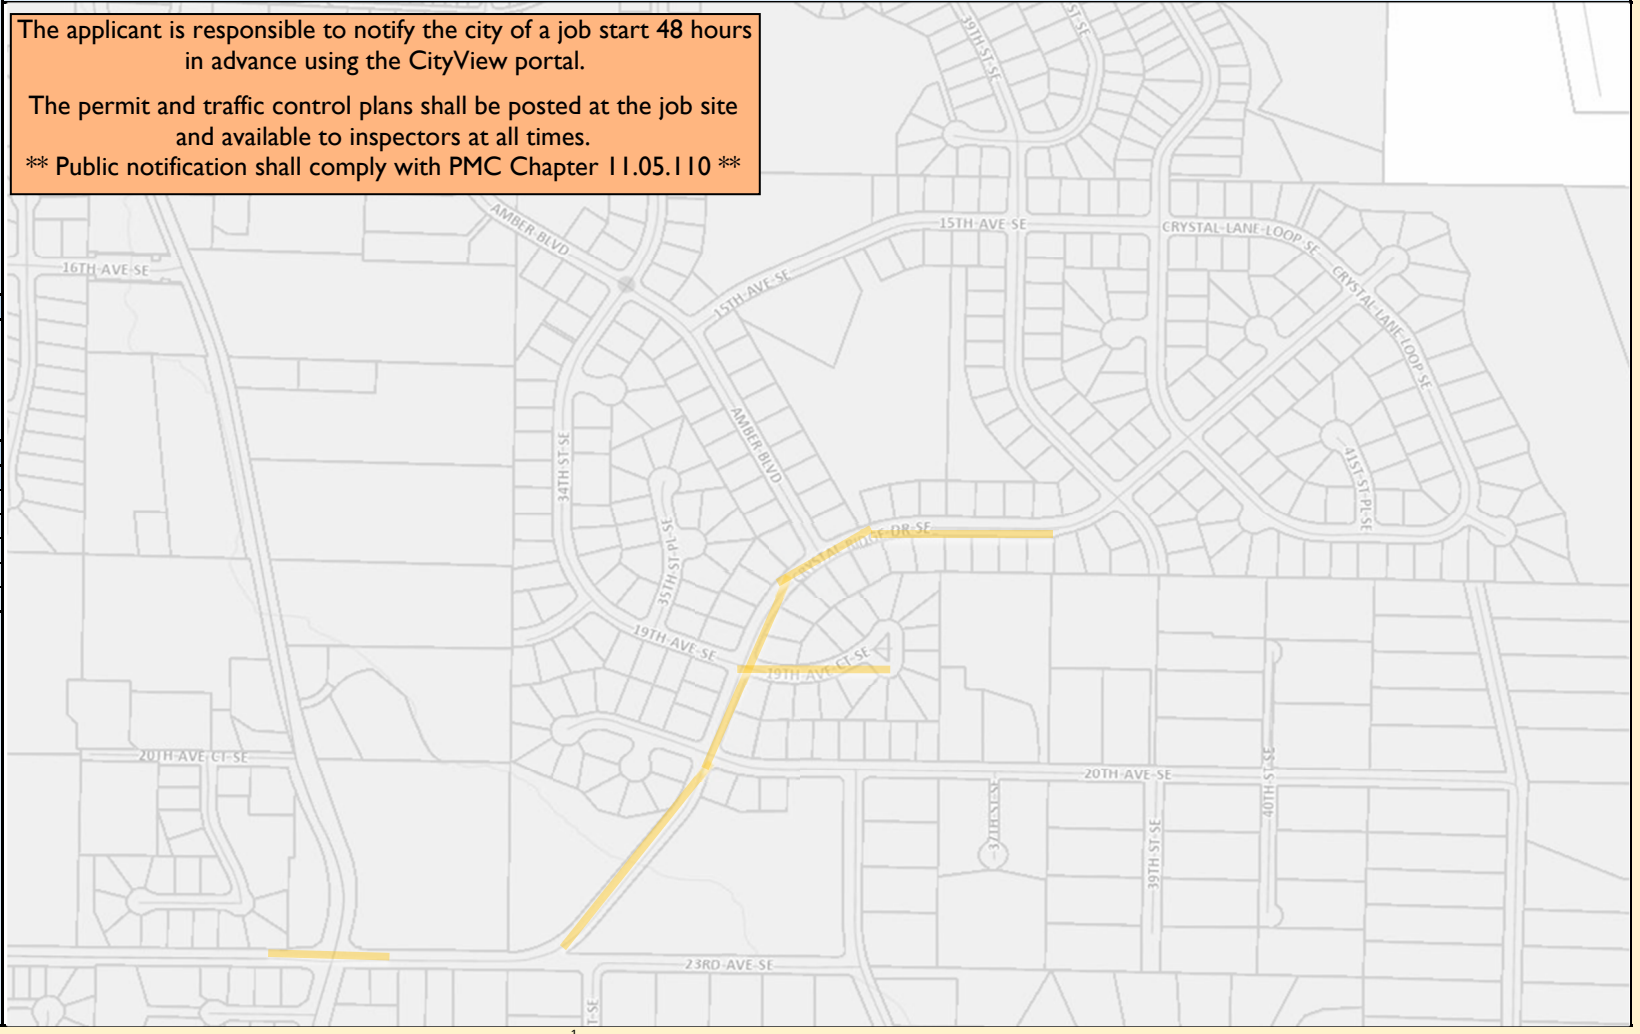

SHEET INDEX

COVER PAGE - 1
DESIGN VIEW - 1

WORK ADDRESSES & HEIGHTS

LABEL #	ADDRESS	HEIGHT
1 -	2208 SHAW RD	11'
2 -	3520 20TH AVENUE	11'
3 -	3702 19TH AVENUE	11'
4 -	3526 CRYSTAL RIDGE	11'
5 -	3700 CRYSTAL RIDGE	11'


Design View	Completed By:	KIMBERLY	Address:			MULTIPLE LOCATIONS		
	Completion Date:	1/18/2024	Right of Way:					
	Job Type:	-	New Aerial :	0	Existing Underground :	0	Aerial Splice locations:	0
	Job Subtype:	-	Overlash Aerial :	0	Ped Upgrade:	0	Ground Splice Locations	5
	Survey Scope:	-	New Underground	0	Vault Upgrade:	0	Power Supply:	0
	Project Manager:	-						
	P2 ID:	JB0001439983-3	Night Time Splicing locations	0				

Legend

Ped Upgrade Existing
 Vault Upgrade Existing
 Existing U/G —
 Existing Aerial —
 New U/G - - -
 New Aerial —
 Pole
 Footage 150'
 Location Marker 1
 Power Supply PS
 Aerial Maintenance Splice
 Ground Maintenance Splice
 Night Time Maintenance Splice

JOB DESCRIPTION

MAINTENANCE: SPlicing IN EXISTING CASES AT 5 LOCATIONS
 APPROXIMATELY 5 VEHICLES PRESENT AT A TIME, FOR 2HR INTERVALS, INCLUDING TCP SETUP AND REMOVAL. ALL IMPACTED ROADS HIGHLIGHTED.

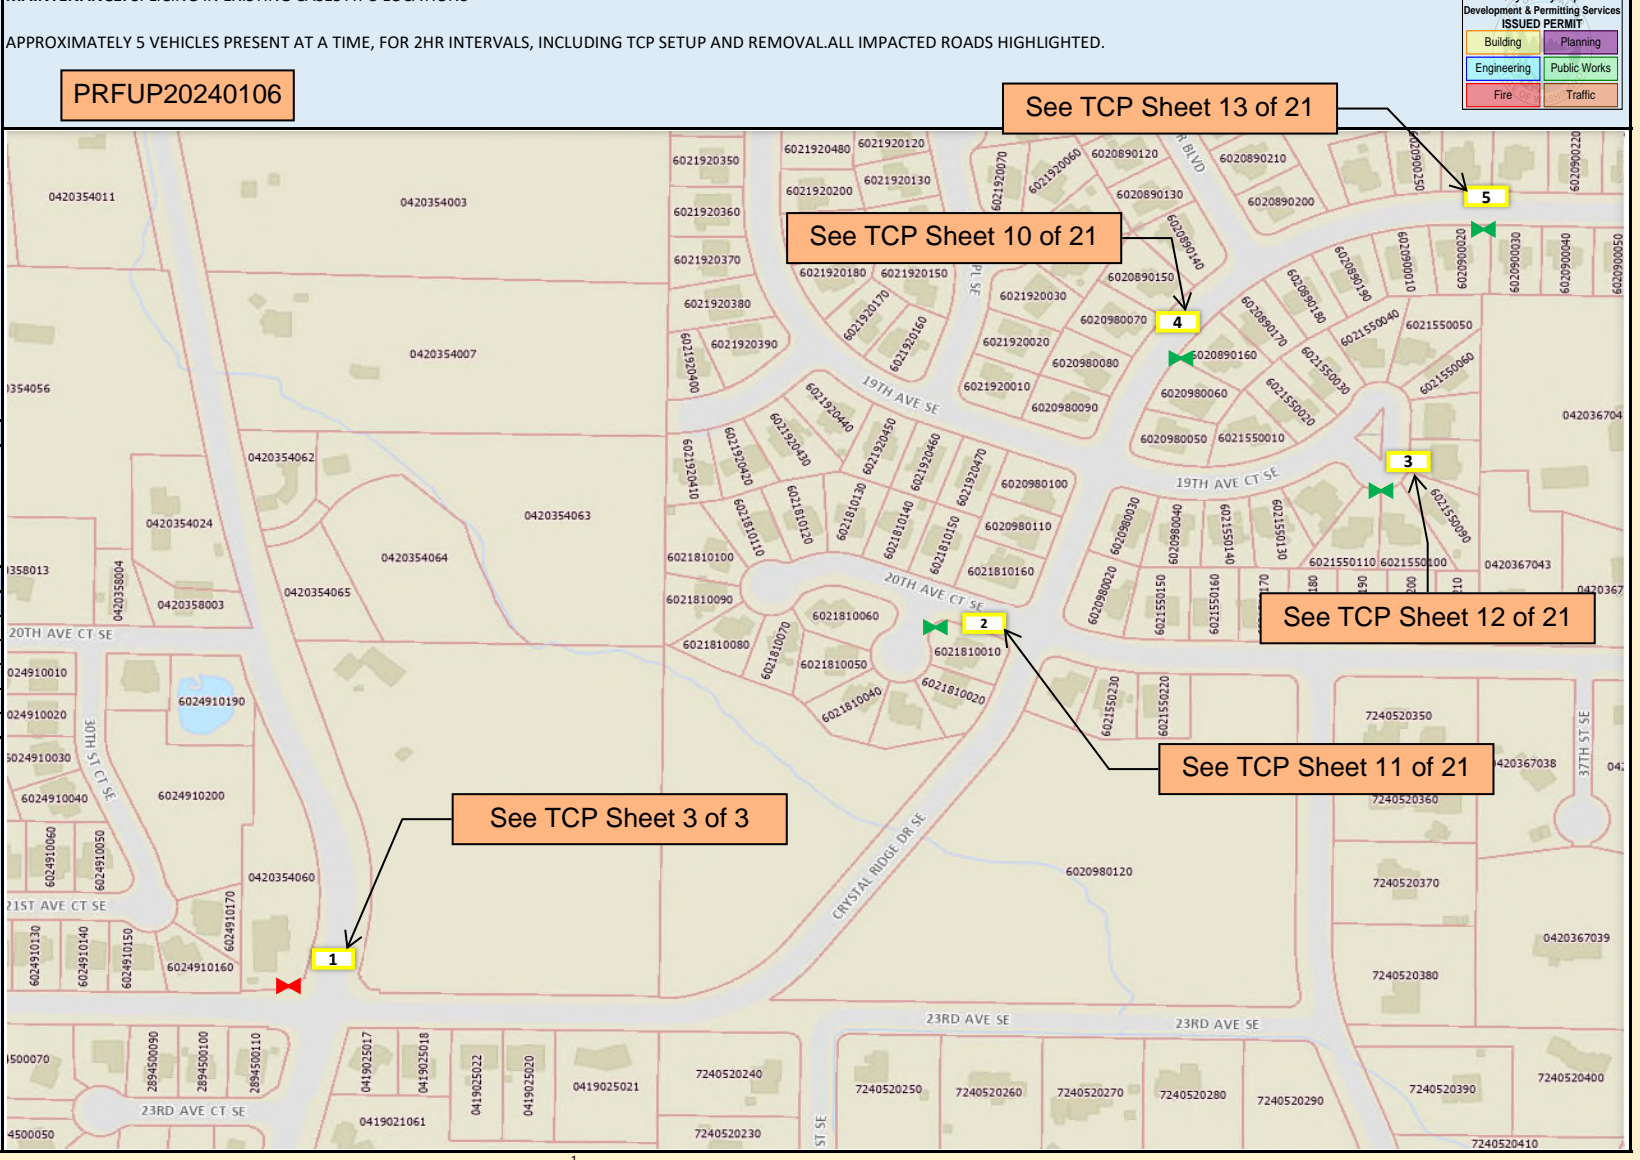

SHEET INDEX

COVER PAGE - 1
DESIGN VIEW - 1

WORK ADDRESSES & HEIGHTS

LABEL #	ADDRESS	HEIGHT
1 -	2208 SHAW RD	=
2 -	3520 20TH AVENUE	=
3 -	3702 19TH AVENUE	=
4 -	3526 CRYSTAL RIDGE	=
5 -	3700 CRYSTAL RIDGE	=

City of Puyallup
Development & Permitting Services
ISSUED PERMIT

Building	Planning
Engineering	Public Works
Fire	Traffic