

PRCTI20231742

City of Puyallup
Building
REVIEWED
FOR
COMPLIANCE

BSnowden
02/06/2024
11:45:55 AM




City of Puyallup
Development & Permitting Services
ISSUED PERMIT

Building	Planning
Engineering	Public Works
Fire	Traffic



Digitally signed
by Enhao Zhang
Date: 2024.01.26
16:24:15 -08'00'

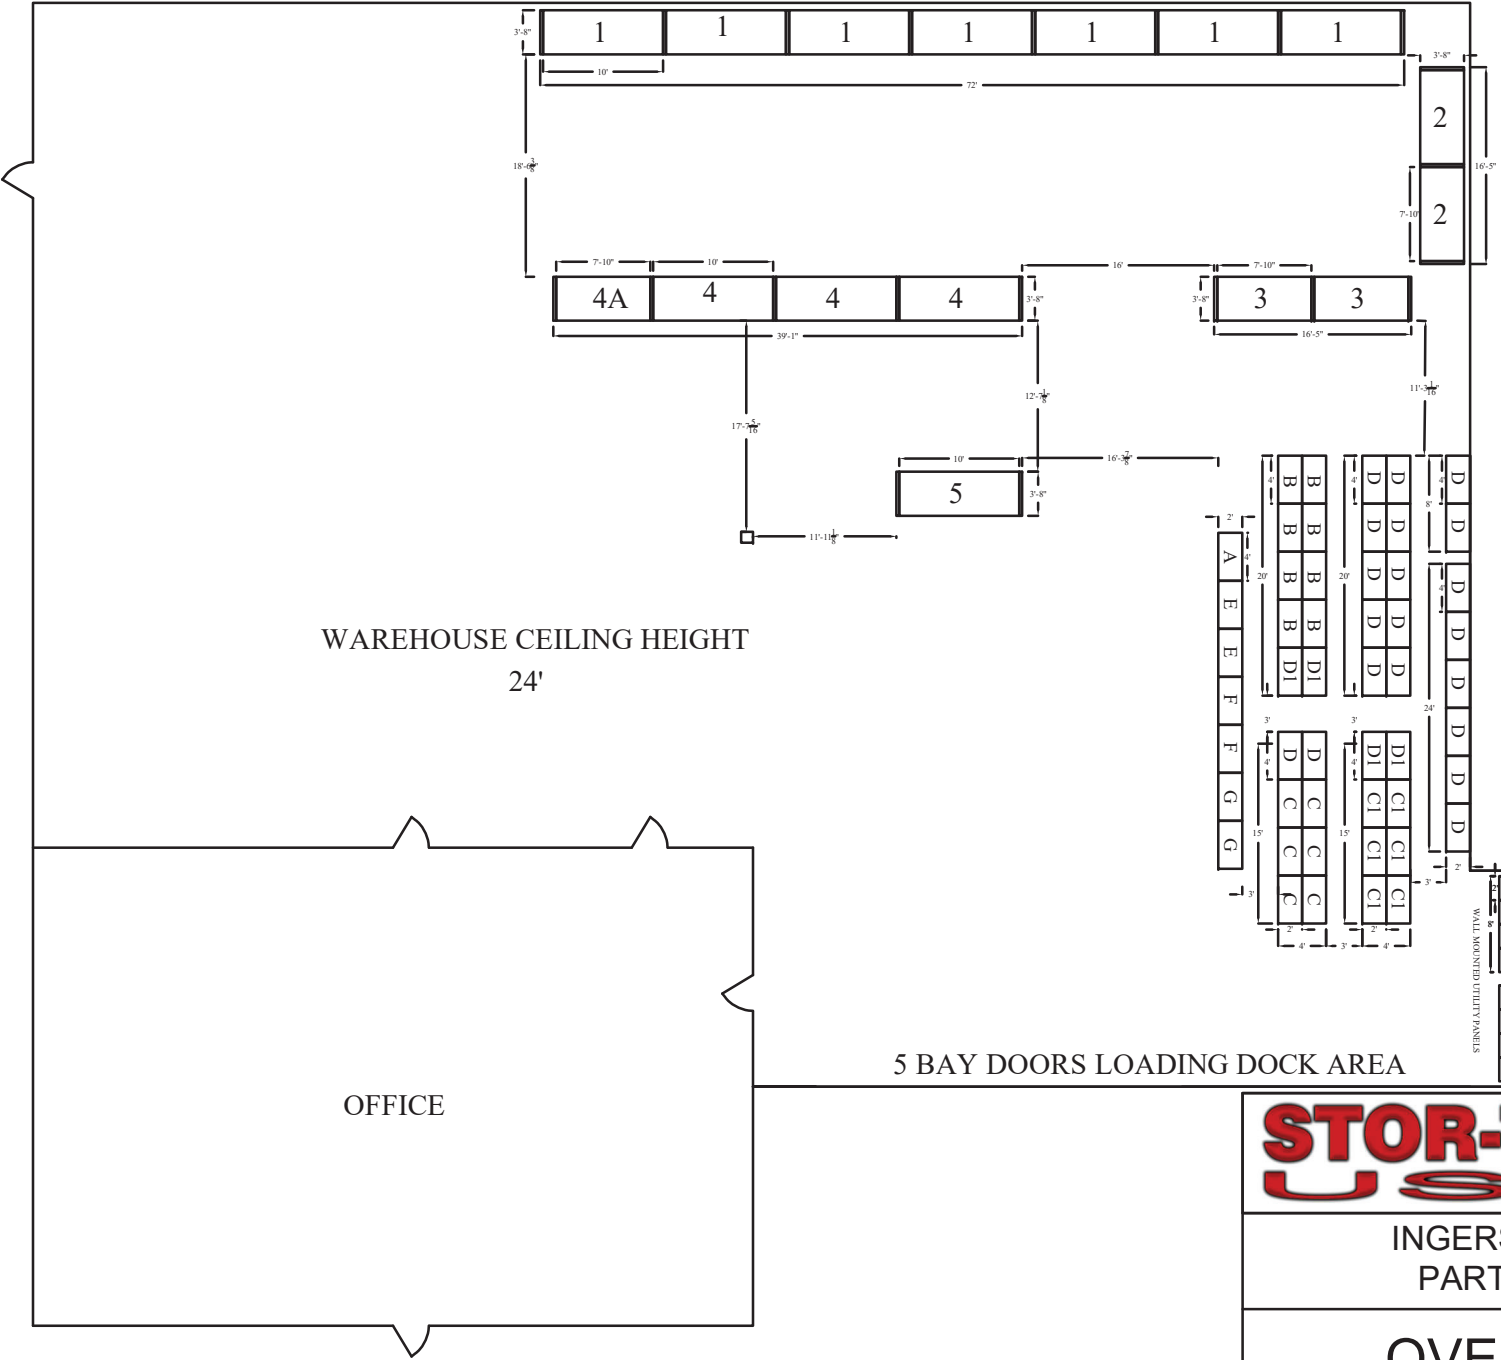

INGERSOL RAND
PARTS ROOM

OVERVIEW


DESIGN BY:	XXX	00/00/0000	FILE #	00000-01
DRAWN BY:	XXX	00/00/0000	SCALE:	$\frac{1}{16}'' = 1'$
REVIEWED BY:	XXX	00/00/0000	REVISION	-

THE INFORMATION CONTAINED IN THIS DOCUMENT IS PROPRIETARY OF STOR-TEC USA INC. THIS DOCUMENT IS PREPARED FOR A SPECIFIC SITE AND INCORPORATES CALCULATIONS BASED ON DATA AVAILABLE FROM THE CLIENT AT THIS TIME. BY ACCEPTING AND USING THIS DOCUMENT, THE RECIPIENT AGREES TO PROTECT ITS CONTENTS FROM FURTHER DISSEMINATION, (OTHER THAN THAT WITHIN THE ORGANIZATION NECESSARY TO EVALUATE SUCH SPECIFICATION) WITHOUT THE EXPRESS WRITTEN PERMISSION OF STOR-TEC USA INC. THE CONTENTS OF THIS DOCUMENT ARE NOT TO BE REPRODUCED OR COPIED IN WHOLE OR IN PART WITHOUT THE EXPRESS WRITTEN PERMISSION OF STOR-TEC USA INC.

A	0/0/00	REV DESC	XXX	XXX	XXX
REV	DATE	REVISION DESCRIPTION	DES BY	DRW BY	RVW BY

PRCTI20231742

WAREHOUSE
CEILING
HEIGHT
24'

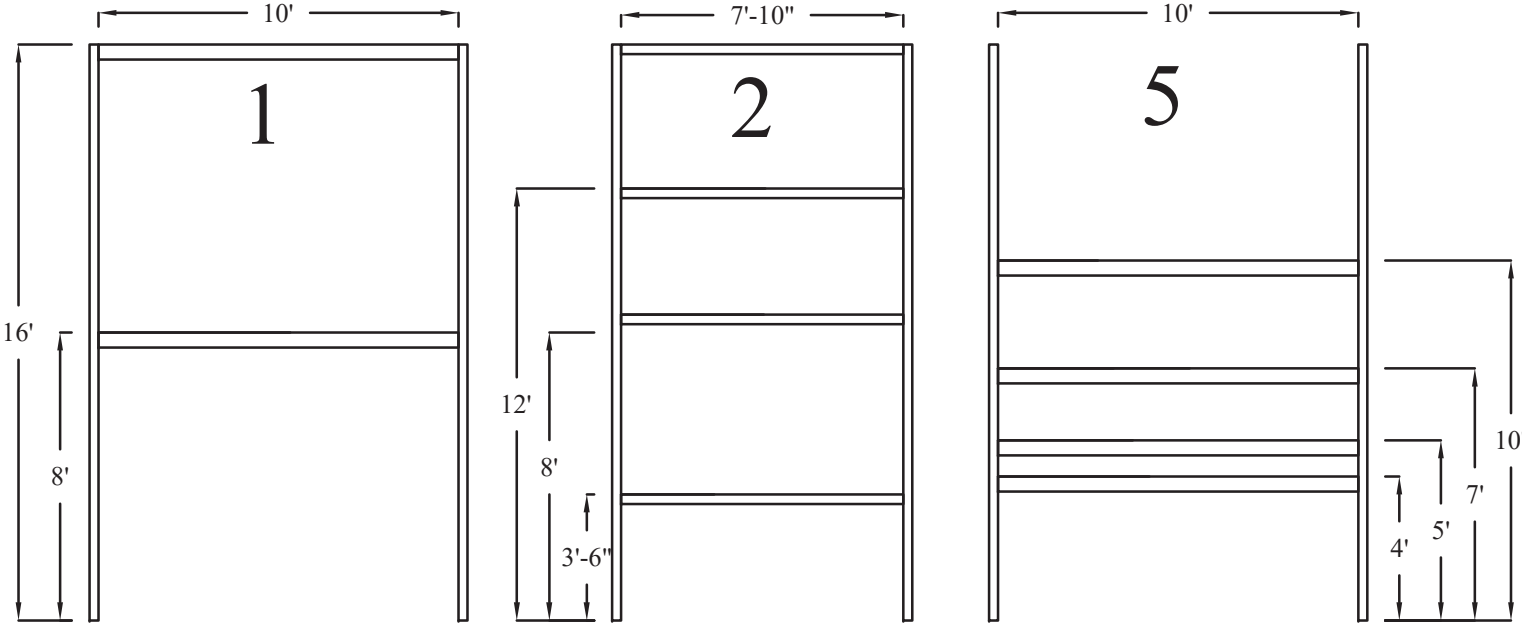


City of Puyallup
Development & Permitting Services
ISSUED PERMIT

Building	Planning
Engineering	Public Works
Fire	Traffic



NO FEE DISSEMINATION PERMITTED WITHOUT THE WRITTEN PERMISSION OF THE ENGINEER OR ARCHITECT. THIS DOCUMENT IS THE PROPERTY OF THE ENGINEER OR ARCHITECT AND IS TO BE USED ONLY FOR THE PROJECT AND SITE SPECIFICALLY IDENTIFIED HEREIN. IT IS NOT TO BE REPRODUCED OR COPIED IN WHOLE OR IN PART WITHOUT THE EXPRESS WRITTEN PERMISSION OF THE ENGINEER OR ARCHITECT.

Enhao Zhang
Digitally signed by Enhao Zhang
Date: 2024.01.26 16:23:41 -08'00'

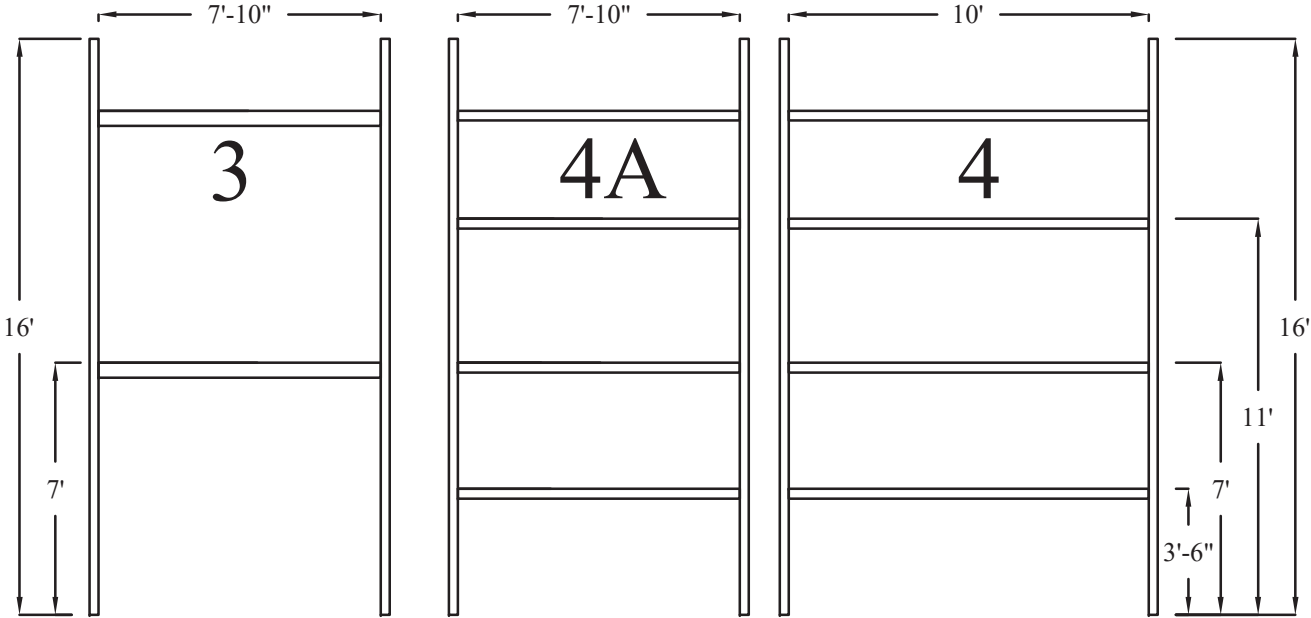

INGERSOL RAND
PARTS ROOM

RACKING DETAIL

DESIGN BY:	XXX	00/00/0000	FILE #	00000-01
DRAWN BY:	XXX	00/00/0000	SCALE:	$\frac{3}{16}" = 1'$
REVIEWED BY:	XXX	00/00/0000	REVISION	-

THE INFORMATION CONTAINED IN THIS DOCUMENT IS PROPRIETARY OF STOR-TEC USA INC. THIS DOCUMENT IS PREPARED FOR A SPECIFIC SITE AND INCORPORATES CALCULATIONS BASED ON DATA AVAILABLE FROM THE CLIENT AT THIS TIME. BY ACCEPTING AND USING THIS DOCUMENT, THE RECIPIENT AGREES TO PROTECT ITS CONTENTS FROM FURTHER DISSEMINATION, (OTHER THAN THAT WITHIN THE ORGANIZATION NECESSARY TO EVALUATE SUCH SPECIFICATION) WITHOUT THE EXPRESS WRITTEN PERMISSION OF STOR-TEC USA INC. THE CONTENTS OF THIS DOCUMENT ARE NOT TO BE REPRODUCED OR COPIED IN WHOLE OR IN PART WITHOUT THE EXPRESS WRITTEN PERMISSION OF STOR-TEC USA INC.

1705.12.7 Storage racks.
Periodic special inspection is required for the anchorage of storage racks that are 8 feet (2438 mm) or greater in height in structures assigned to Seismic Design Category D, E or F.

A	0/0/00	REV_DESC	XXX	XXX	XXX
REV	DATE	REVISION DESCRIPTION	DES BY	DRW BY	RVW BY

PRCTI20231742

City of Puyallup
Development & Permitting Services
ISSUED PERMIT

Building



Planning

Engineering

Public Works

Fire

Traffic

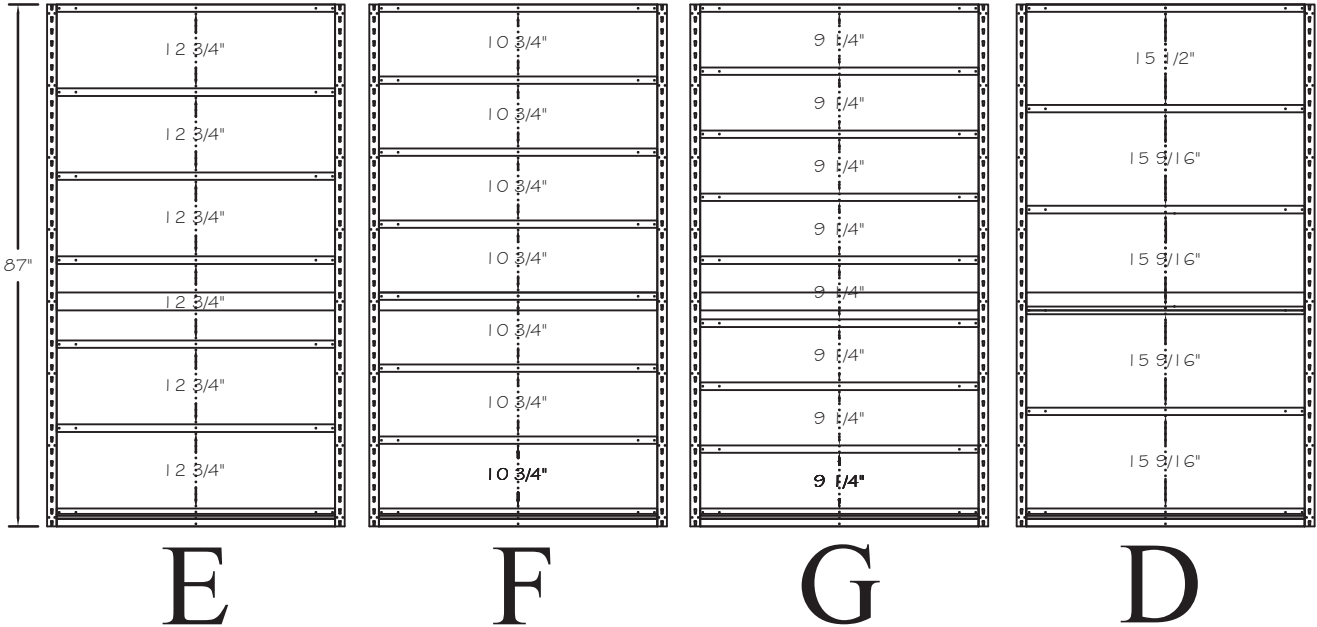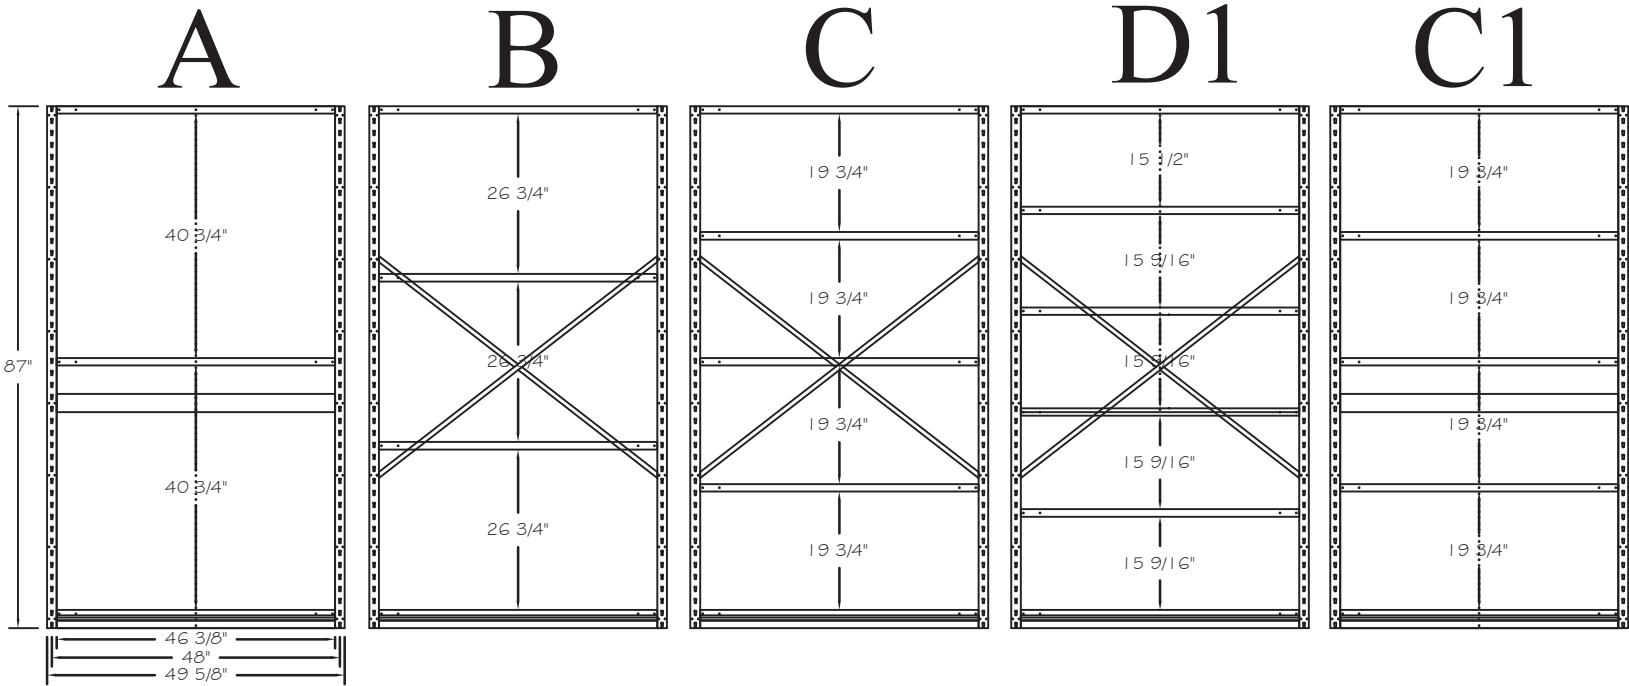

Enhao
Zhang

Digitally signed by
Enhao Zhang
Date: 2024.01.29
16:59:03 -08'00'



INGERSOLL RAND
PARTS ROOM

SHELVING DETAIL

DESIGN BY:	XXX	00/00/0000	FILE #	00000-01
DRAWN BY:	XXX	00/00/0000	SCALE:	$\frac{3}{8}'' = 1'$
REVIEWED BY:	XXX	00/00/0000	REVISION	-

THE INFORMATION CONTAINED IN THIS DOCUMENT IS PROPRIETARY OF STOR-TEC USA INC. THIS DOCUMENT IS PREPARED FOR A SPECIFIC SITE AND INCORPORATES CALCULATIONS BASED ON DATA AVAILABLE FROM THE CLIENT AT THIS TIME. BY ACCEPTING AND USING THIS DOCUMENT, THE RECIPIENT AGREES TO PROTECT ITS CONTENTS FROM FURTHER DISSEMINATION, (OTHER THAN THAT WITHIN THE ORGANIZATION NECESSARY TO EVALUATE SUCH SPECIFICATION) WITHOUT THE EXPRESS WRITTEN PERMISSION OF STOR-TEC USA INC. THE CONTENTS OF THIS DOCUMENT ARE NOT TO BE REPRODUCED OR COPIED IN WHOLE OR IN PART WITHOUT THE EXPRESS WRITTEN PERMISSION OF STOR-TEC USA INC.

