

ROOF DECK INSTALLATION PLAN

`SCALE: N.T.S


NMBS DECK ERECTION NOTES

- DECK DELIVERY & UNLOADING 1. VERIFY QUANTITIES AND CONDITION OF DECK AND ACCESSORIES UPON ARRIVAL.
- INFORM NMBS IMMEDIATELY OF ANY SHORTAGES, DISCREPANCIES OR DAMAGES. 2. NMBS WILL SUPPLY ONLY THE MATERIAL LISTED ON THE BILLS OF MATERIAL.
- 3. STACK STEEL DECK ON PLATFORMS OR PALLETS AND SLOPE TO ALLOW DRAINAGE. PROTECT DECK WITH A WATERPROOF COVERING AND VENTILATE TO AVOID CONDENSATION.
- NMBS GENERAL NOTES 1. DECK MUST BE POSITIVELY ATTACHED TO SUPPORTS IN ACCORDANCE WITH DECK FASTENING REQUIREMENTS, TO PROVIDE LATERAL STABILITY, U.N.O. ON PLANS.
- 2. N.I.N.C. NOT IN NMBS CONTRACT U.N.O. UNLESS NOTED OTHERWISE 3. NMBS WILL NOT ACCEPT RESPONSIBILITY OR CHARGES FOR ANY FIELD CORRECTIONS MADE WITHOUT PRIOR NMBS APPROVAL.
- ERECT ALL DECK PRODUCTS AND ACCESSORIES IN ACCORDANCE WITH THE SPECIFICATIONS OF THE STEEL DECK INSTITUTE (SDI)

HANDLING / STORAGE INFORMATION

• JOBSITE STORAGE: WHETHER STEEL DECK IS PRIME-COATED OR GALVANIZED, IT IS IMPERATIVE TO PROTECT IT FROM THE ELEMENTS WITH A WATERPROOF COVERING THAT IS VENTILATED TO AVOID CONDENSATION. ALWAYS STORE DECK OFF THE GROUND WITH ONE END ELEVATED. WHEN DECK IS SUPPLIED WITH PLASTIC END SEALS, THE END SEAL SHOULD BE AT THE ELEVATED END. <u>DO NOT ALLOW WATER TO BECOME TRAPPED IN THE</u> DECK BUNDLES UNDER ANY CIRCUMSTANCES.


- PRIME PAINTED DECK: FIELD PAINTING OF PRIME PAINTED DECK IS RECOMMENDED ESPECIALLY WHERE THE DECK IS EXPOSED. IN NO CASE SHOULD THE PRIME PAINTED FINISH BE CONSIDERED A PERMANENT FINISH COAT.
- STORAGE SHALL COMPLY WITH SDI'S MANUAL OF CONSTRUCTION WITH STEEL DECK.

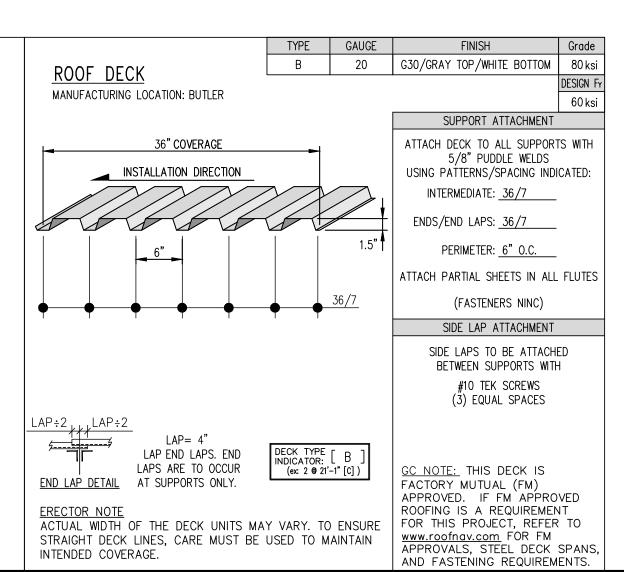

DECK ERECTOR NOTE: IN THE DIRECTION OF COVERAGE, PLEASE PULL/KICK ALL SHEETS TIGHT, MAXIMIZING THE ENTIRE SHEET WIDTH TO INSURE PROPER COVERAGE WHEN MULTIPLE SHEETS ARE INVOLVED. FAILURE TO DO SO COULD CREATE SHORTAGES AT THE OPPOSITE SIDE OF THE BUILDING AND PURCHASE OF ADDITIONAL DECKING IS NOT THE RESPONSIBILITY OF NMBS.

DECK INSTALLATION PLAN NOTES:

- 1. SEE DRAWING J1.0 FOR ERECTION NOTES, SECTIONS AND DETAILS. 2. FIELD CUT DECK AS REQUIRED. USE ALL DROPS AS REQUIRED
- ♦ INDICATES DECK INSTALLATION START POINT. 4. $\langle \hat{\mathbf{x}} \rangle$ INDICATES DECK BUNDLE NUMBER.
- 5. D.E. = DECK EDGE, F.C. = FIELD CUT 6. [B] INDICATES 1.5B, 20 GA, G30 GRAY TOP/WHITE BOTTOM PRIMED ROOF DECK.

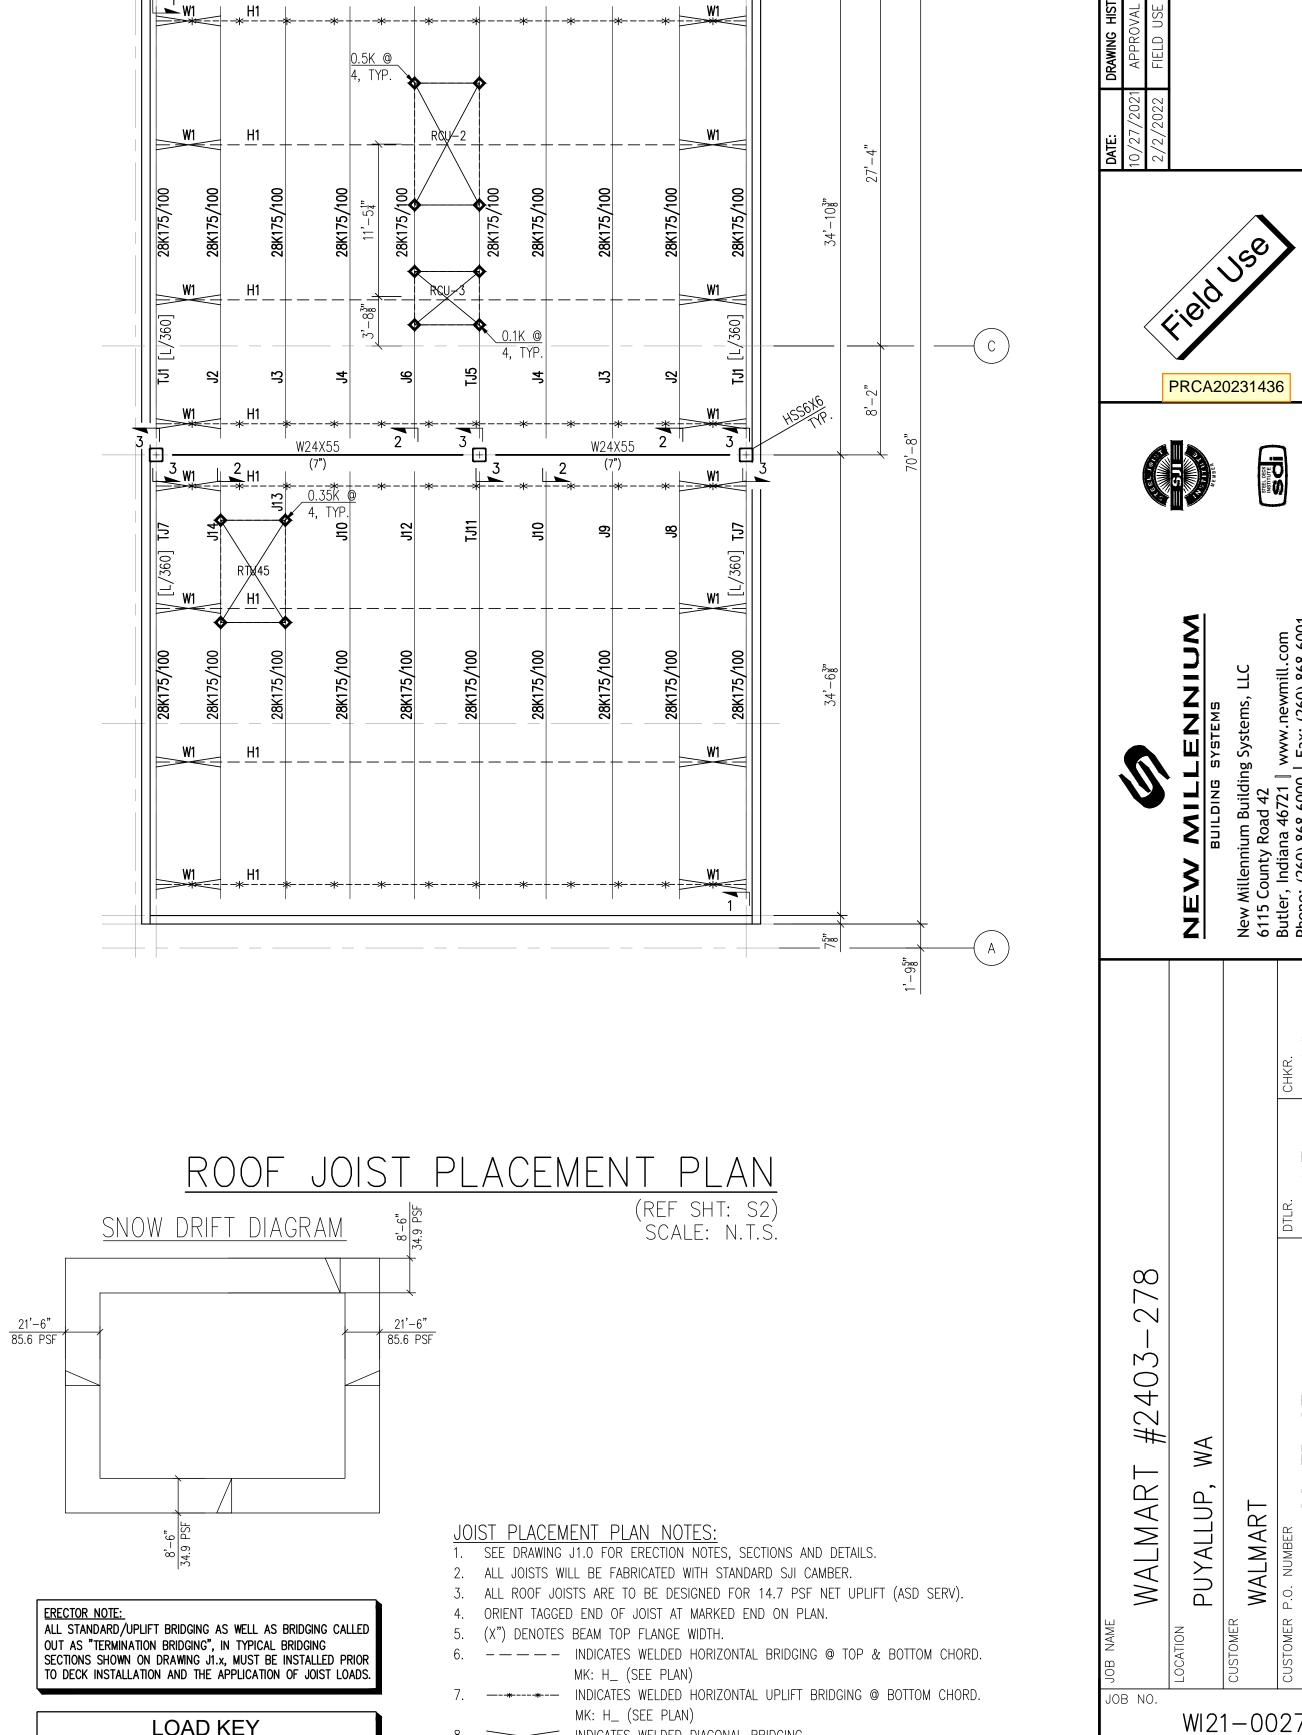

8. INDICATES WELDED DIAGONAL BRIDGING.

9. JOISTS TO BE DESIGNED ACCORDING TO 2018 IBC.

MK: W_ (SEE PLAN)

10. ALL JOISTS ARE DESIGNED WITH LL DEFLECTION LIMIT = L/240 (U.N.O. [L/360] SHOWN ON PLAN.)

DRAWING NO.

 $44' - 2\frac{3}{4}"$

4 SPA @ 5'-0" = 20'-0"

5 SPA @ 4'-10 1/8" $\pm = 24'-2\frac{3}{4}$ "

LOAD KEY

CONCENTRATED LOAD (KIPS) — EXACT LOCATION NOT SPECIFIED, FIELD INSTALLED WEB MEMBER REQUIRED IF LOAD IS NOT LOCATED AT A TOP OR BOTTOM CHORD PANEL POINT.

City of Puyallup Development & Permitting Services **ISSUED PERMIT**

Engineering