

Cover Page



Completed By:	MALERIE TENORIO
Completion Date:	1/15/2024
Job Type:	-
Job Subtype:	-
Survey Scope:	-
Project Manager:	-
P2 ID:	JB0001439866-14

Address:	MULTIPLE LOCATIONS				
Right of Way:					
New Aerial :	0	Existing Underground :	0	Aerial Splice locations:	2
Overlash Aerial :	0	Ped Upgrade:	0	Ground Splice Locations	0
New Underground	0	Vault Upgrade:	0	Power Supply:	0
Night Time Splicing locations	0				

Legend

- Ped Upgrade Existing
- Vault Upgrade Existing
- Existing U/G —
- Existing Aerial —
- New U/G - - -
- New Aerial —
- Pole
- Footage 150'
- Location Marker 1
- Power Supply PS
- Aerial Maintenance Splice
- Ground Maintenance Splice
- Night Time Maintenance Splice

SHEET INDEX

- COVER PAGE - 1
- DESIGN VIEW - 1

WORK ADDRESSES & HEIGHTS

LABEL #	ADDRESS	HEIGHT
66 -	115 2ND ST SE	- '"
67 -	302 2ND ST SE	- '"
0 -	0	- '"
0 -	0	- '"
0 -	0	- '"
0 -	0	- '"
0 -	0	- '"


JOB DESCRIPTION


MAINTENANCE:
 SPLICE AT 2 EXISTING AERIAL LOCATIONS. APPROXIMATELY 5 VEHICLES PRESENT AT A TIME, FOR 2HR INTERVALS, INCLUDING TCP SETUP AND REMOVAL. ALL IMPACTED ROADS HIGHLIGHTED.

PRFUP20240089

City of Puyallup
 Development & Permitting Services
ISSUED PERMIT

Building	Planning
Engineering	Public Works
Fire	Traffic

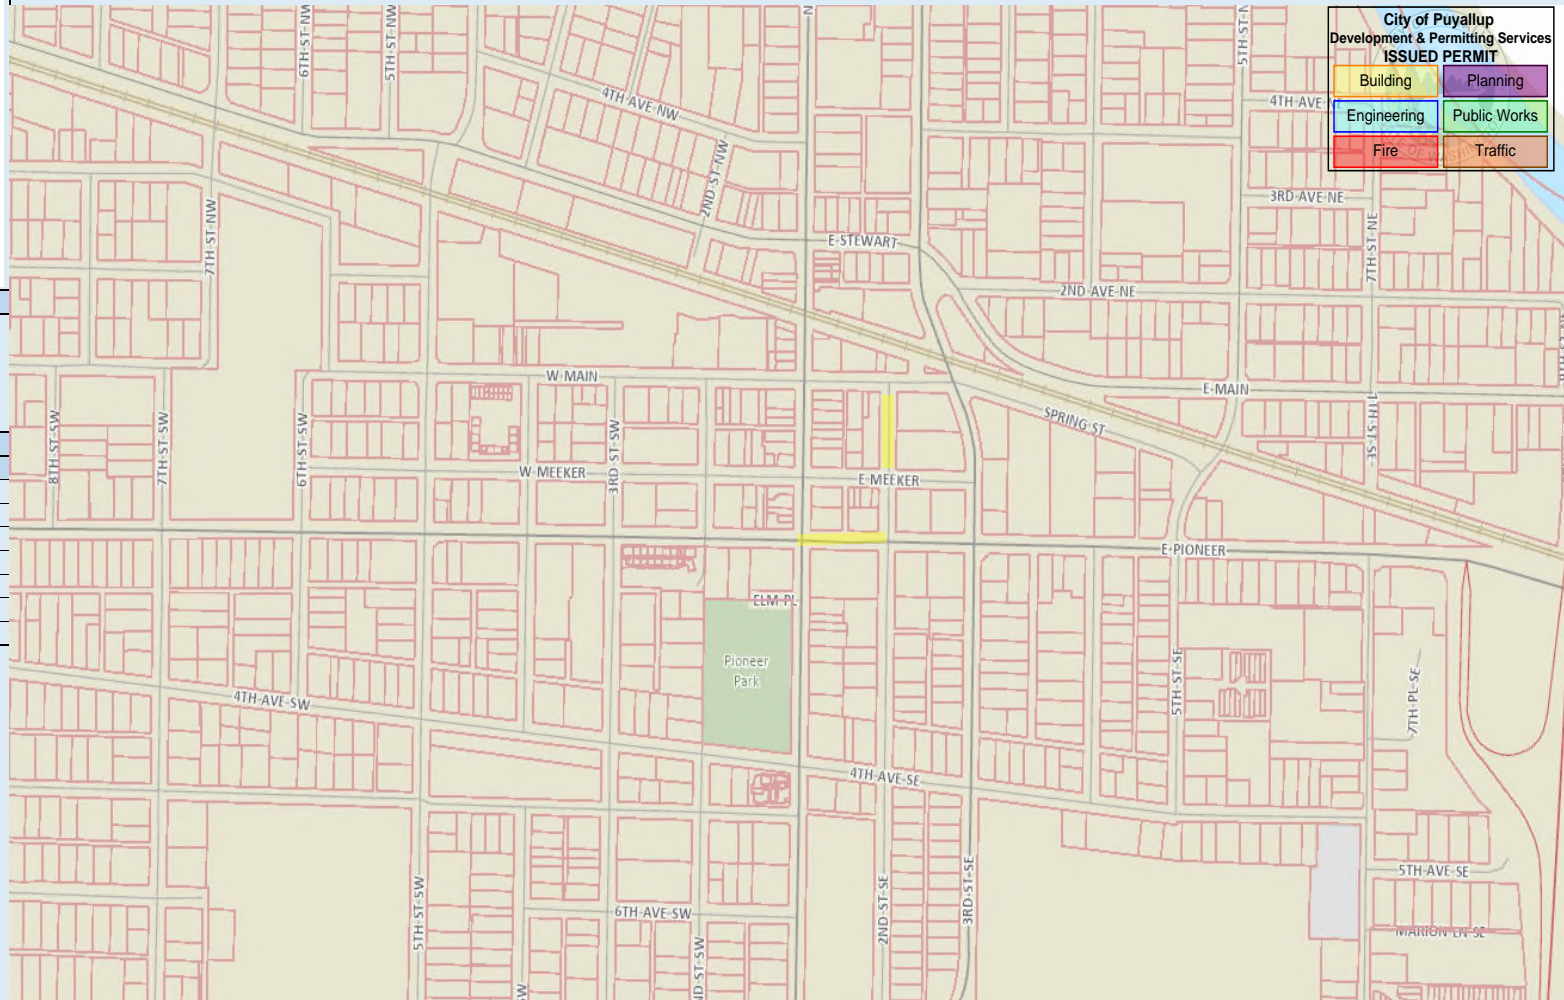

	Completed By:	MALERIE TENORIO	Address:				MULTIPLE LOCATIONS			
	Completion Date:	1/15/2024	Right of Way:							
	Job Type:	-	New Aerial :	0	Existing Underground :	0	Aerial Splice locations:	2		
	Job Subtype:	-	Overlash Aerial :	0	Ped Upgrade:	0	Ground Splice Locations	0		
	Survey Scope:	-	New Underground	0	Vault Upgrade:	0	Power Supply:	0		
	Project Manager:	-	Night Time Splicing locations		0					
P2 ID:	JB0001439866-14									

