


Cover Page 	Completed By:	MALERIE TENORIO	Address:	MULTIPLE LOCATIONS				
	Completion Date:	3/1/2024	Right of Way:					
	Job Type:	-	New Aerial :	0	Existing Underground :	0	Aerial Splice locations:	2
	Job Subtype:	-	Overlash Aerial :	0	Ped Upgrade:	0	Ground Splice Locations	0
	Survey Scope:	-	New Underground	0	Vault Upgrade:	0	Power Supply:	0
	Project Manager:	-	Night Time Splicing locations					0
	P2 ID:	JB0001601818						

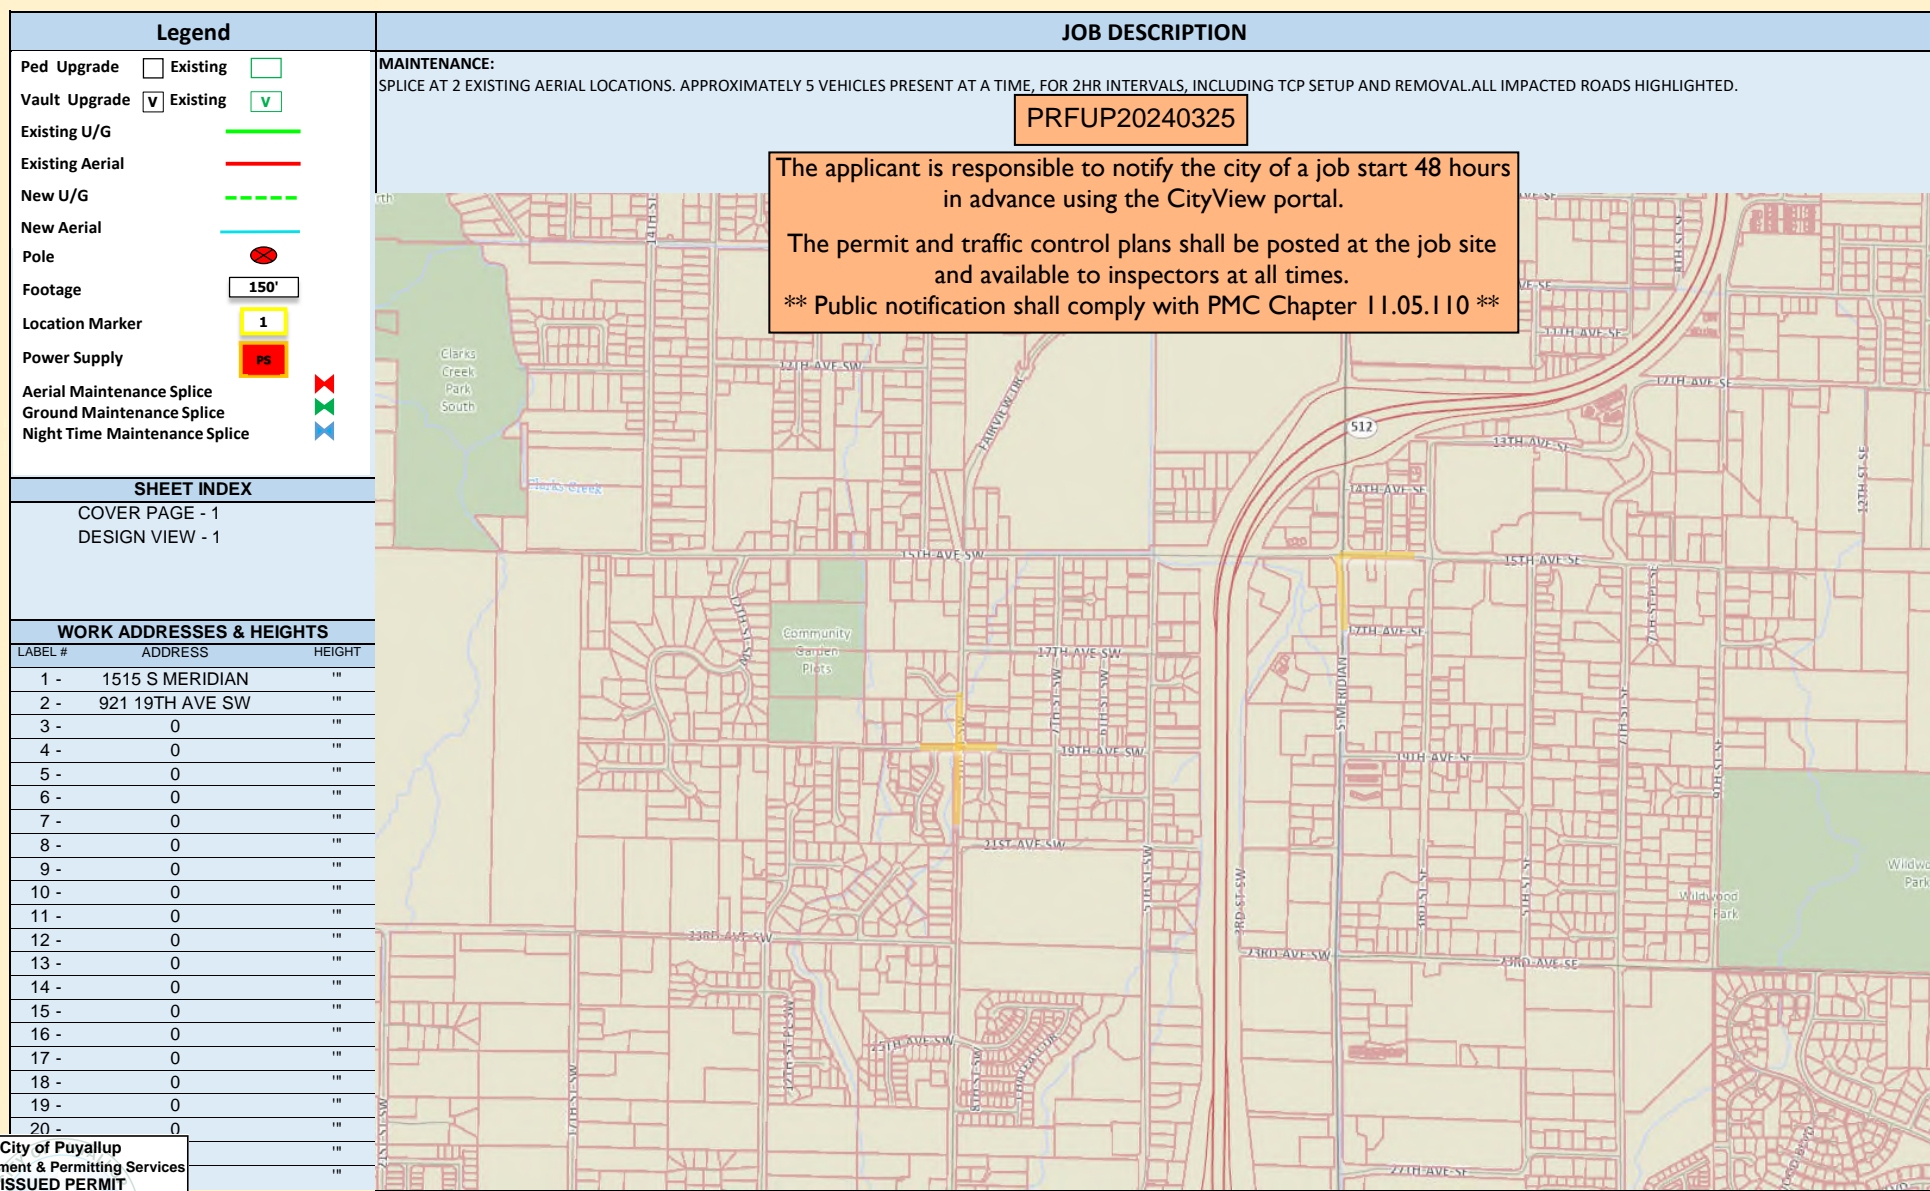


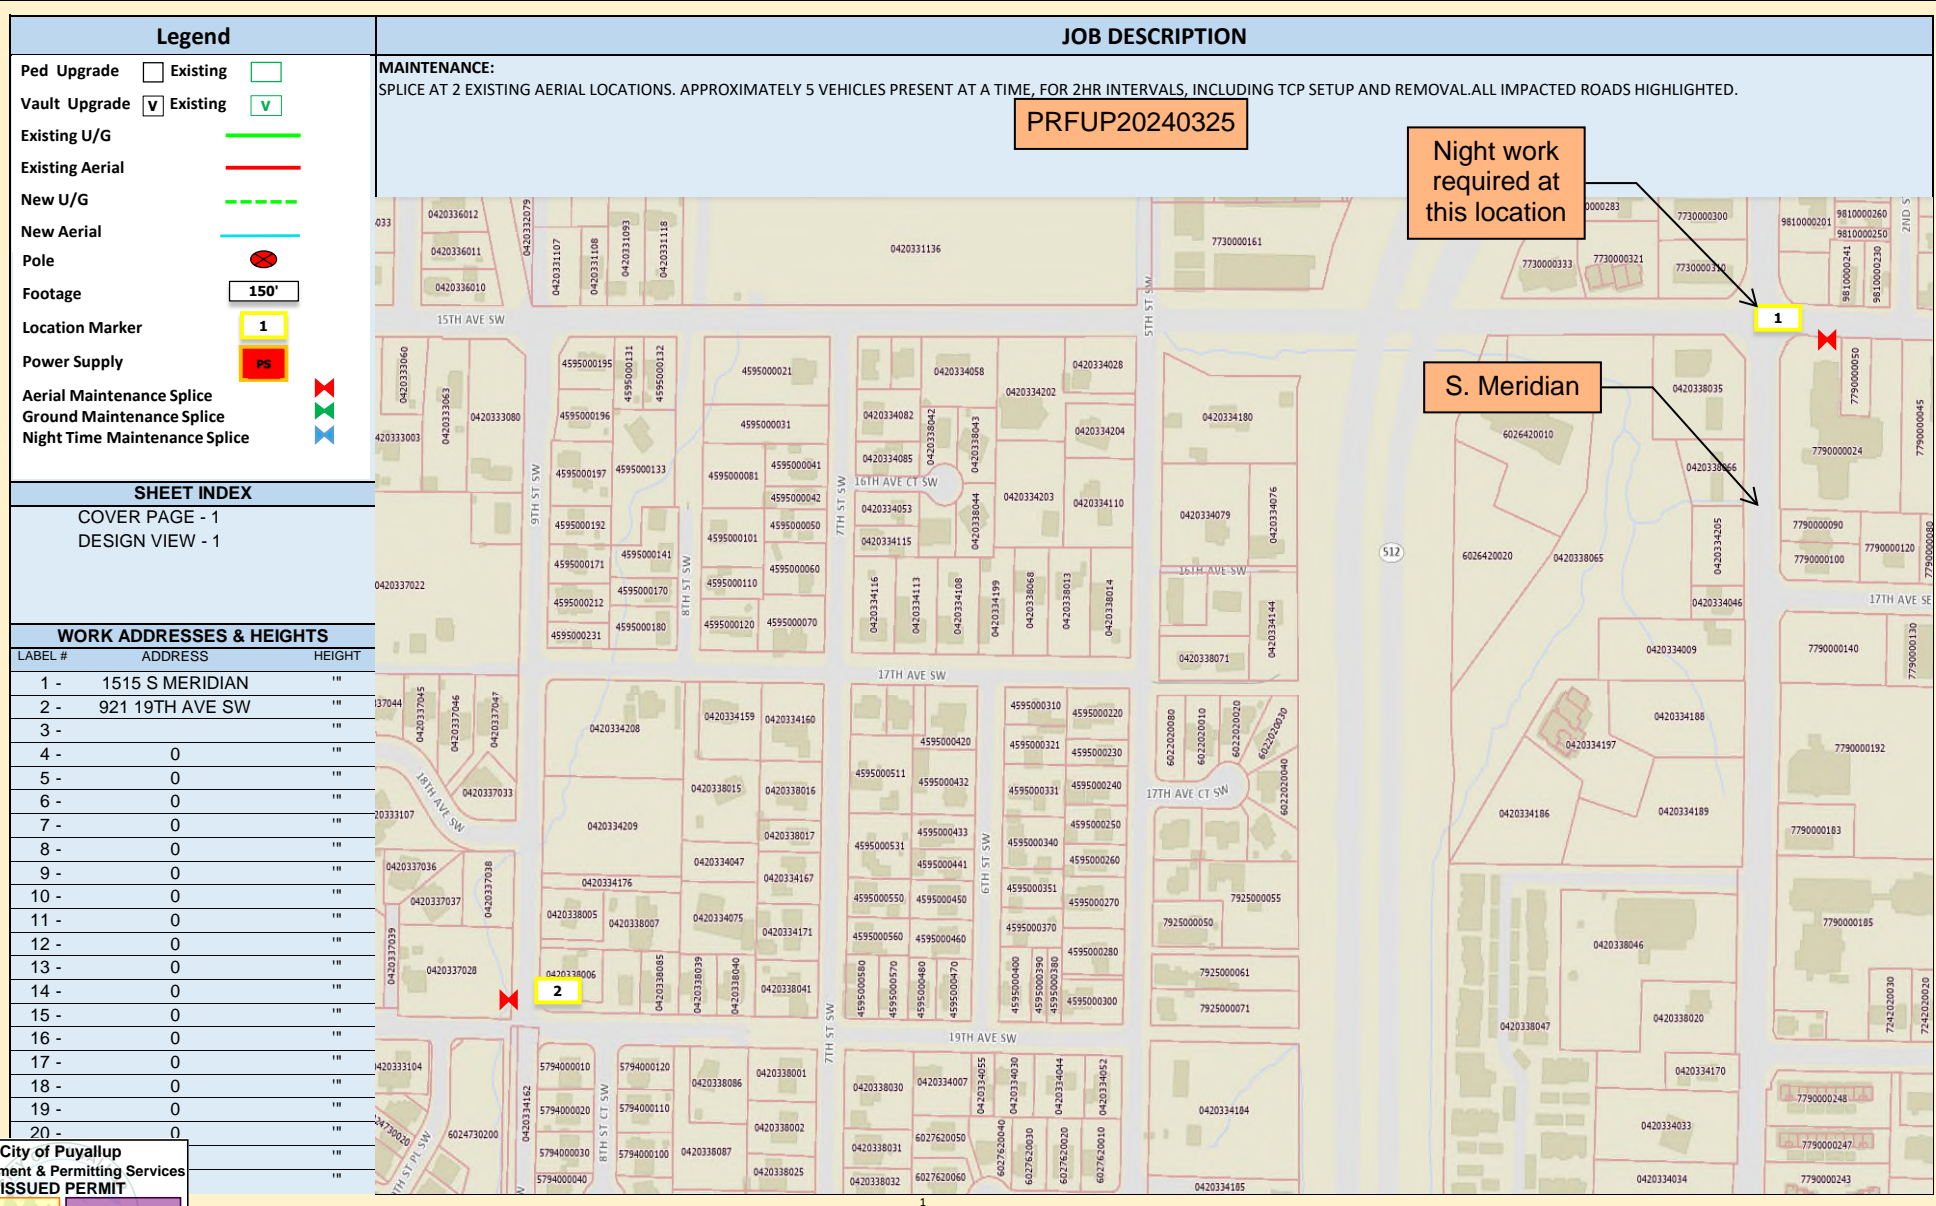
SHEET INDEX		
COVER PAGE - 1		
DESIGN VIEW - 1		

WORK ADDRESSES & HEIGHTS		
LABEL #	ADDRESS	HEIGHT
1 -	1515 S MERIDIAN	"
2 -	921 19TH AVE SW	"
3 -	0	"
4 -	0	"
City of Puyallup
 Development & Permitting Services
 ISSUED PERMIT

Building	Planning
Engineering	Public Works
Fire	Traffic

Design View 	Completed By:	MALERIE TENORIO	Address:				MULTIPLE LOCATIONS			
	Completion Date:	3/1/2024	Right of Way:							
	Job Type:	-	New Aerial :	0	Existing Underground :	0	Aerial Splice locations:	2		
	Job Subtype:	-	Overlash Aerial :	0	Ped Upgrade:	0	Ground Splice Locations	0		
	Survey Scope:	-	New Underground	0	Vault Upgrade:	0	Power Supply:	0		
	Project Manager:	-	Night Time Splicing locations		0					
P2 ID:	JB0001601818									



Legend	
Ped Upgrade	<input type="checkbox"/> Existing <input type="checkbox"/>
Vault Upgrade	<input checked="" type="checkbox"/> Existing <input checked="" type="checkbox"/>
Existing U/G	
Existing Aerial	
New U/G	
New Aerial	
Pole	
Footage	150'
Location Marker	1
Power Supply	PS
Aerial Maintenance Splice	
Ground Maintenance Splice	
Night Time Maintenance Splice	

SHEET INDEX	
COVER PAGE - 1	
DESIGN VIEW - 1	

WORK ADDRESSES & HEIGHTS		
LABEL #	ADDRESS	HEIGHT
1 -	1515 S MERIDIAN	11'
2 -	921 19TH AVE SW	11'
3 -		11'
4 -	0	11'
5 -	0	11'
6 -	0	11'
7 -	0	11'
8 -	0	11'
9 -	0	11'
10 -	0	11'
11 -	0	11'
12 -	0	11'
13 -	0	11'
14 -	0	11'
15 -	0	11'
16 -	0	11'
17 -	0	11'
18 -	0	11'
19 -	0	11'
20 -	0	11'

**City of Puyallup
Development & Permitting Services
ISSUED PERMIT**

Building	Planning
Engineering	Public Works
Fire	Traffic