

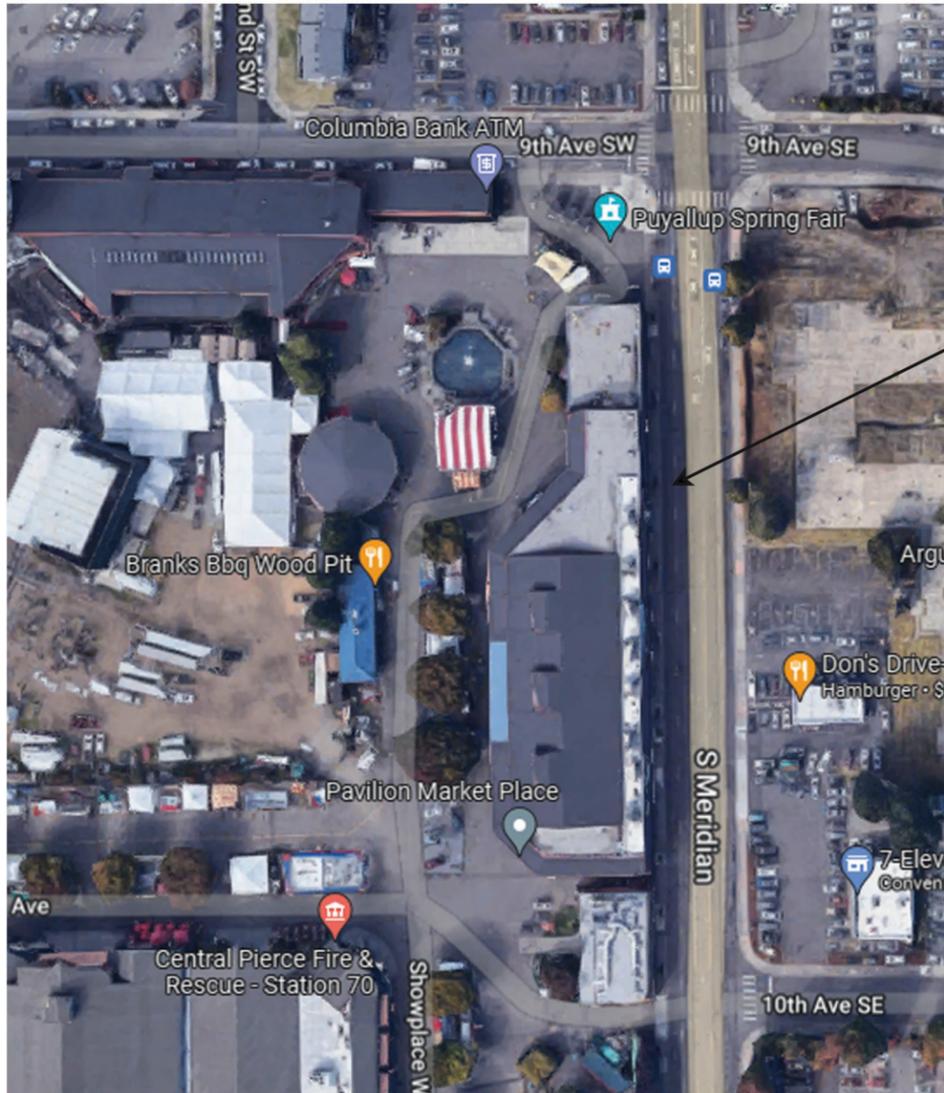


Site Plan

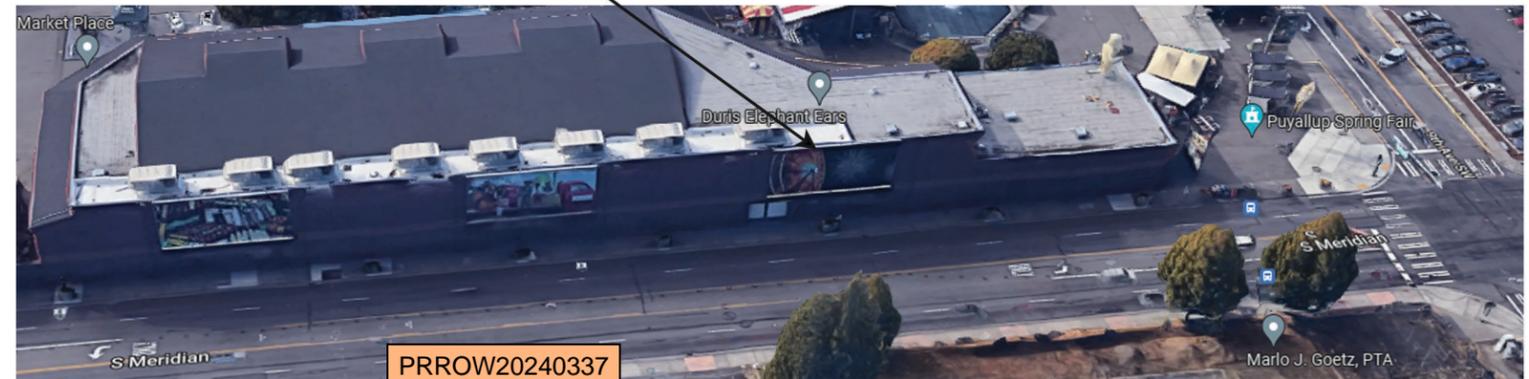

Banner Installation Location

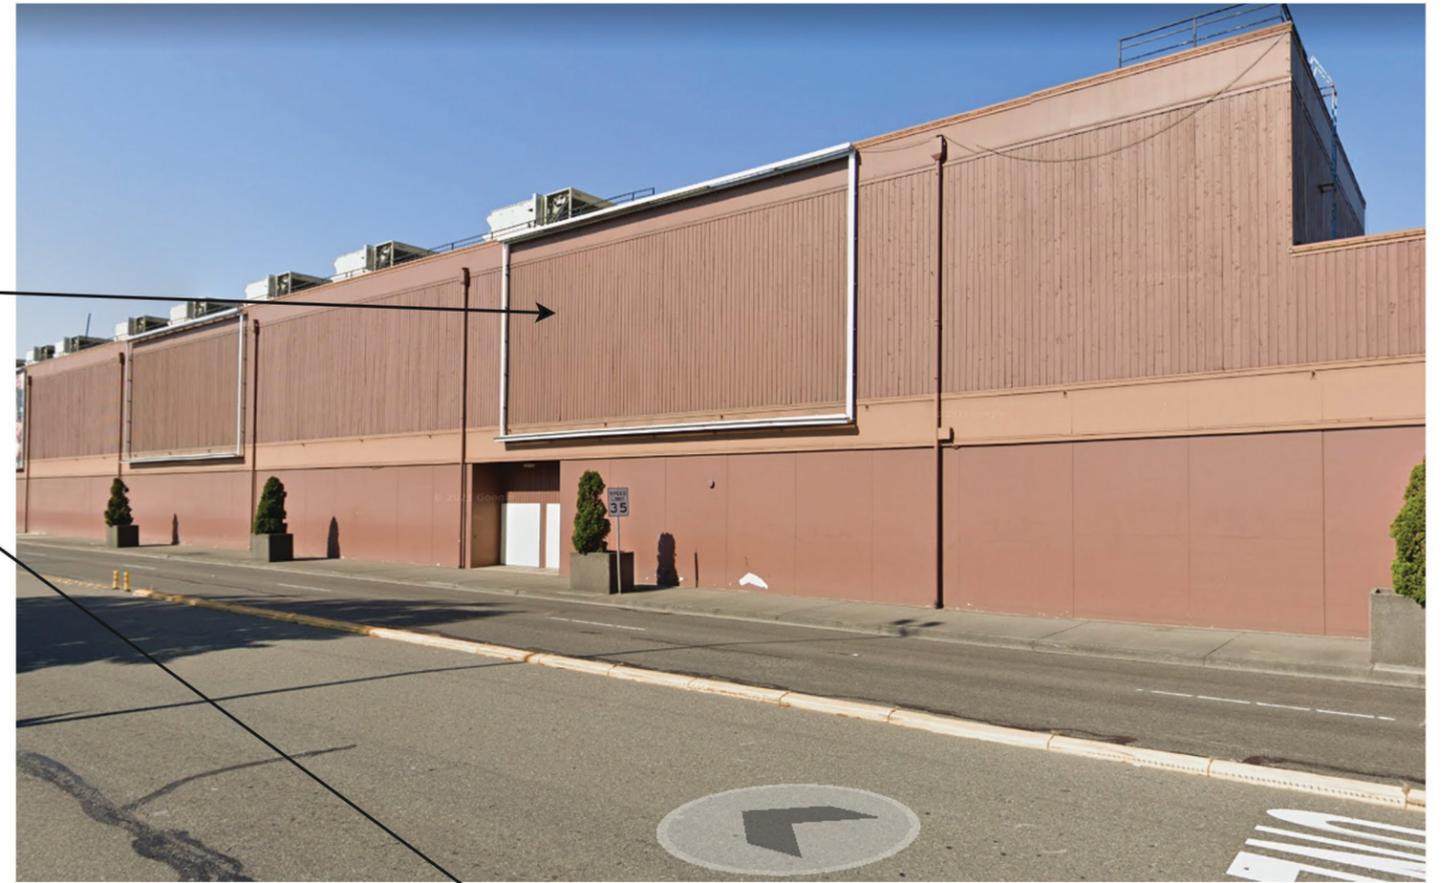

Night work required.
 Closure allowed Sunday night - Thursday night 9p.m. - 5a.m. only.
 Prior to scheduling work coordinate with the city by calling the Engineering Inspection Message Line: Phone: 253-435-3650
 A minimum of 48 hours advance notice is required for coordination/scheduling purposes. Also see Minimum Requirements for Night Traffic Control TE-007, attached.

Night Work Requirement:
 Applicant must provide 48hr. notification to residents and businesses within 300 feet of the work area either via door hanger, message board or signs posted visibly along the right-of-way

Call communications center at 253-287-4456 on day of closure.

City of Puyallup Development & Permitting Services ISSUED PERMIT	
Building	Planning
Engineering	Public Works
Fire	Traffic

The applicant is responsible to notify the city of a job start 48 hours in advance using the CityView portal.

The permit and traffic control plans shall be posted at the job site and available to inspectors at all times.

**** Public notification shall comply with PMC Chapter 11.05.110 ****

JOB INFO

**WA State Fair Pavilion build
 S. Meridian Ave
 Puyallup WA**

FILE

REVISIONS: _____
 SCALE: NOTED
 FILE NAME: _____

ELECT.

120 Volt
 277 Volt
 Other
one box above MUST be checked prior to any mfg.

SPECIFICATIONS

Client supplied banner installed onto existing aluminum support frame grommets/zip-ties

CITY CODE

Impressive SIGN & DISPLAY
 "If You can dream it, We can create it"

2615 E. Main Ave.
 Puyallup, WA 98372
 253-445-5146 (O)
 253-220-2611 (F)
 impressivesigns@gmail.com
 ImpressiveSignAndDisplay.com

DESIGN MANUFACTURING INSTALLATION MAINTENANCE