


THE APPROVED CONSTRUCTION PLANS AND ALL ENGINEERING MUST BE POSTED ON THE JOB AT ALL INSPECTIONS IN A VISIBLE AND READILY ACCESSIBLE LOCATION.
 PRINT in COLOR and to SCALE.

City of Puyallup
Building
REVIEWED
FOR
COMPLIANCE

RayC
 04/14/2024
 10:05:30 AM



PRSG20240457

City of Puyallup
 Development & Permitting Services
ISSUED PERMIT

Building	Planning
Engineering	Public Works
Fire	Traffic


SITE MAP 

Approval of submitted plans is not an approval of omissions or oversight by this office or noncompliance with any applicable regulations of local government. The contractor is responsible for making sure that the building complies with all applicable building codes and regulations of the local government.



CHANNEL LETTERS & LOGO BOX ON OVERSIZED RACEWAY
78.53 SQ FT + 16.0 SQ FT = 94.53 TOTAL SQ FT QTY: 1 SET



- FABRICATE AND INSTALL ONE (1) SET OF CHANNEL LETTERS & LOGO BOX
- 5" RETURNS, PRE-FINISHED SILVER METALLIC
- 2" PRE-FINISHED BRUSHED SILVER TRIMCAP
- WHITE ACRYLIC FACE
- TRANSLUCENT BLUE VINYL - 3M 3630-36 (PANTONE 281c MATCH)
- WHITE LED ILLUMINATION
- ATTACH TO OVERSIZED .090 ALUMINUM RACEWAY, 456" x 72" x 6"
- PAINT TO MATCH PANTONE 281c - DARK BLUE
- INSTALLATION ON BUILDING, CENTERED BETWEEN WALL PACKS

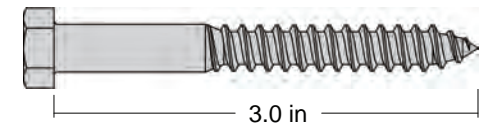

City of Puyallup Development & Permitting Services ISSUED PERMIT	
Building	Planning
Engineering	Public Works
Fire	Traffic

APPROVED PLAN
 CITY OF PUYALLUP
 PLANNING DIVISION
 APPROVED BY: ARamirez
 DATE: 03/26/2024
 CASE NO.: PRSG20240457
 CONDITIONS:

SIGNAGE ALLOWED
 108' x 1.5 =
 162 SQ FT

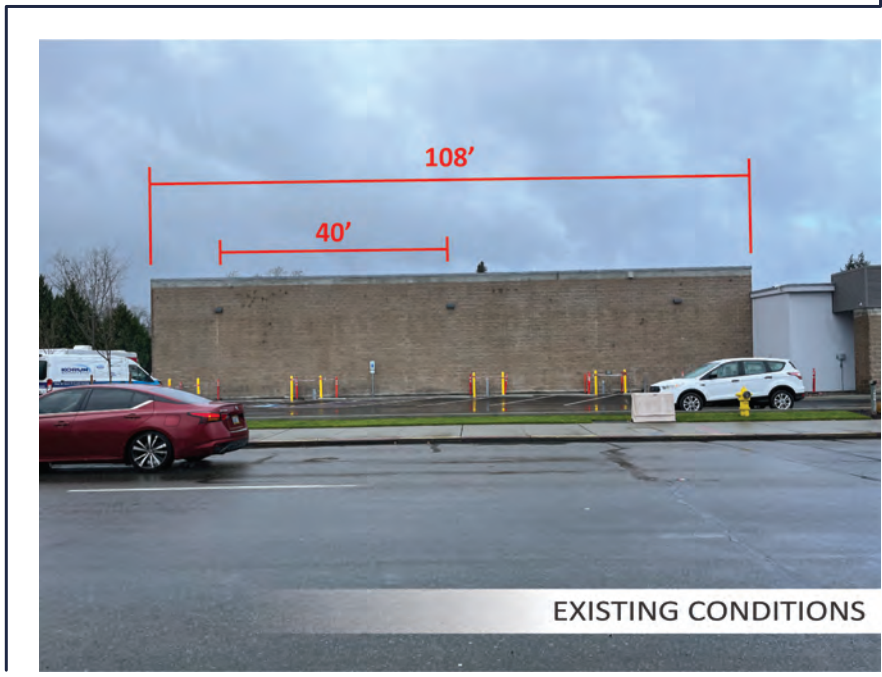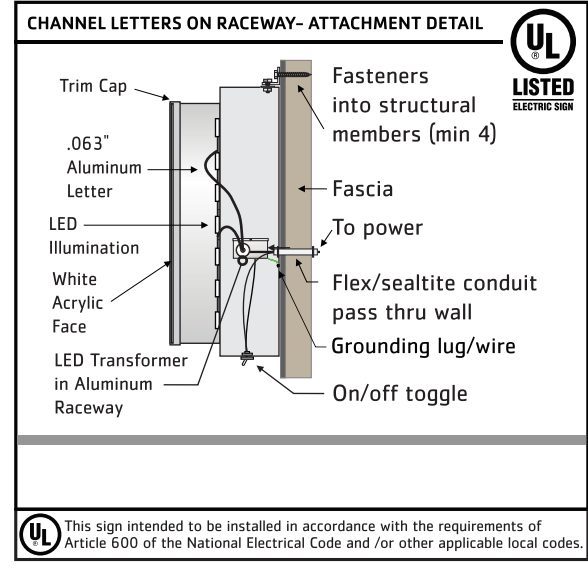

DESIGN 16957	PROJECT KORUM FORD - EV CHARGING STATION	INSTALL LOCATION 100 RIVER ROAD, PUYALLUP, WA 98371
-----------------	---	--

APPROVED BY/DATE
 X _____



SALES DANIELLE MARSTON	SCALE 1/2" = 1'	SHEET 3 OF 4
DRAWN BY JAMEY CARTER	START DATE 22.JAN.2024	UPDATED R7 - 19.MAR.2024