




**GREAT CLIPS**  
1002 N MERIDIAN AVE  
SUITE 103  
PUYALLUP WA 98371  
ZONE:

City of Puyallup  
Development & Permitting Services  
ISSUED PERMIT

Building	Planning
Engineering	Public Works
Fire	Traffic

PRSG20240044



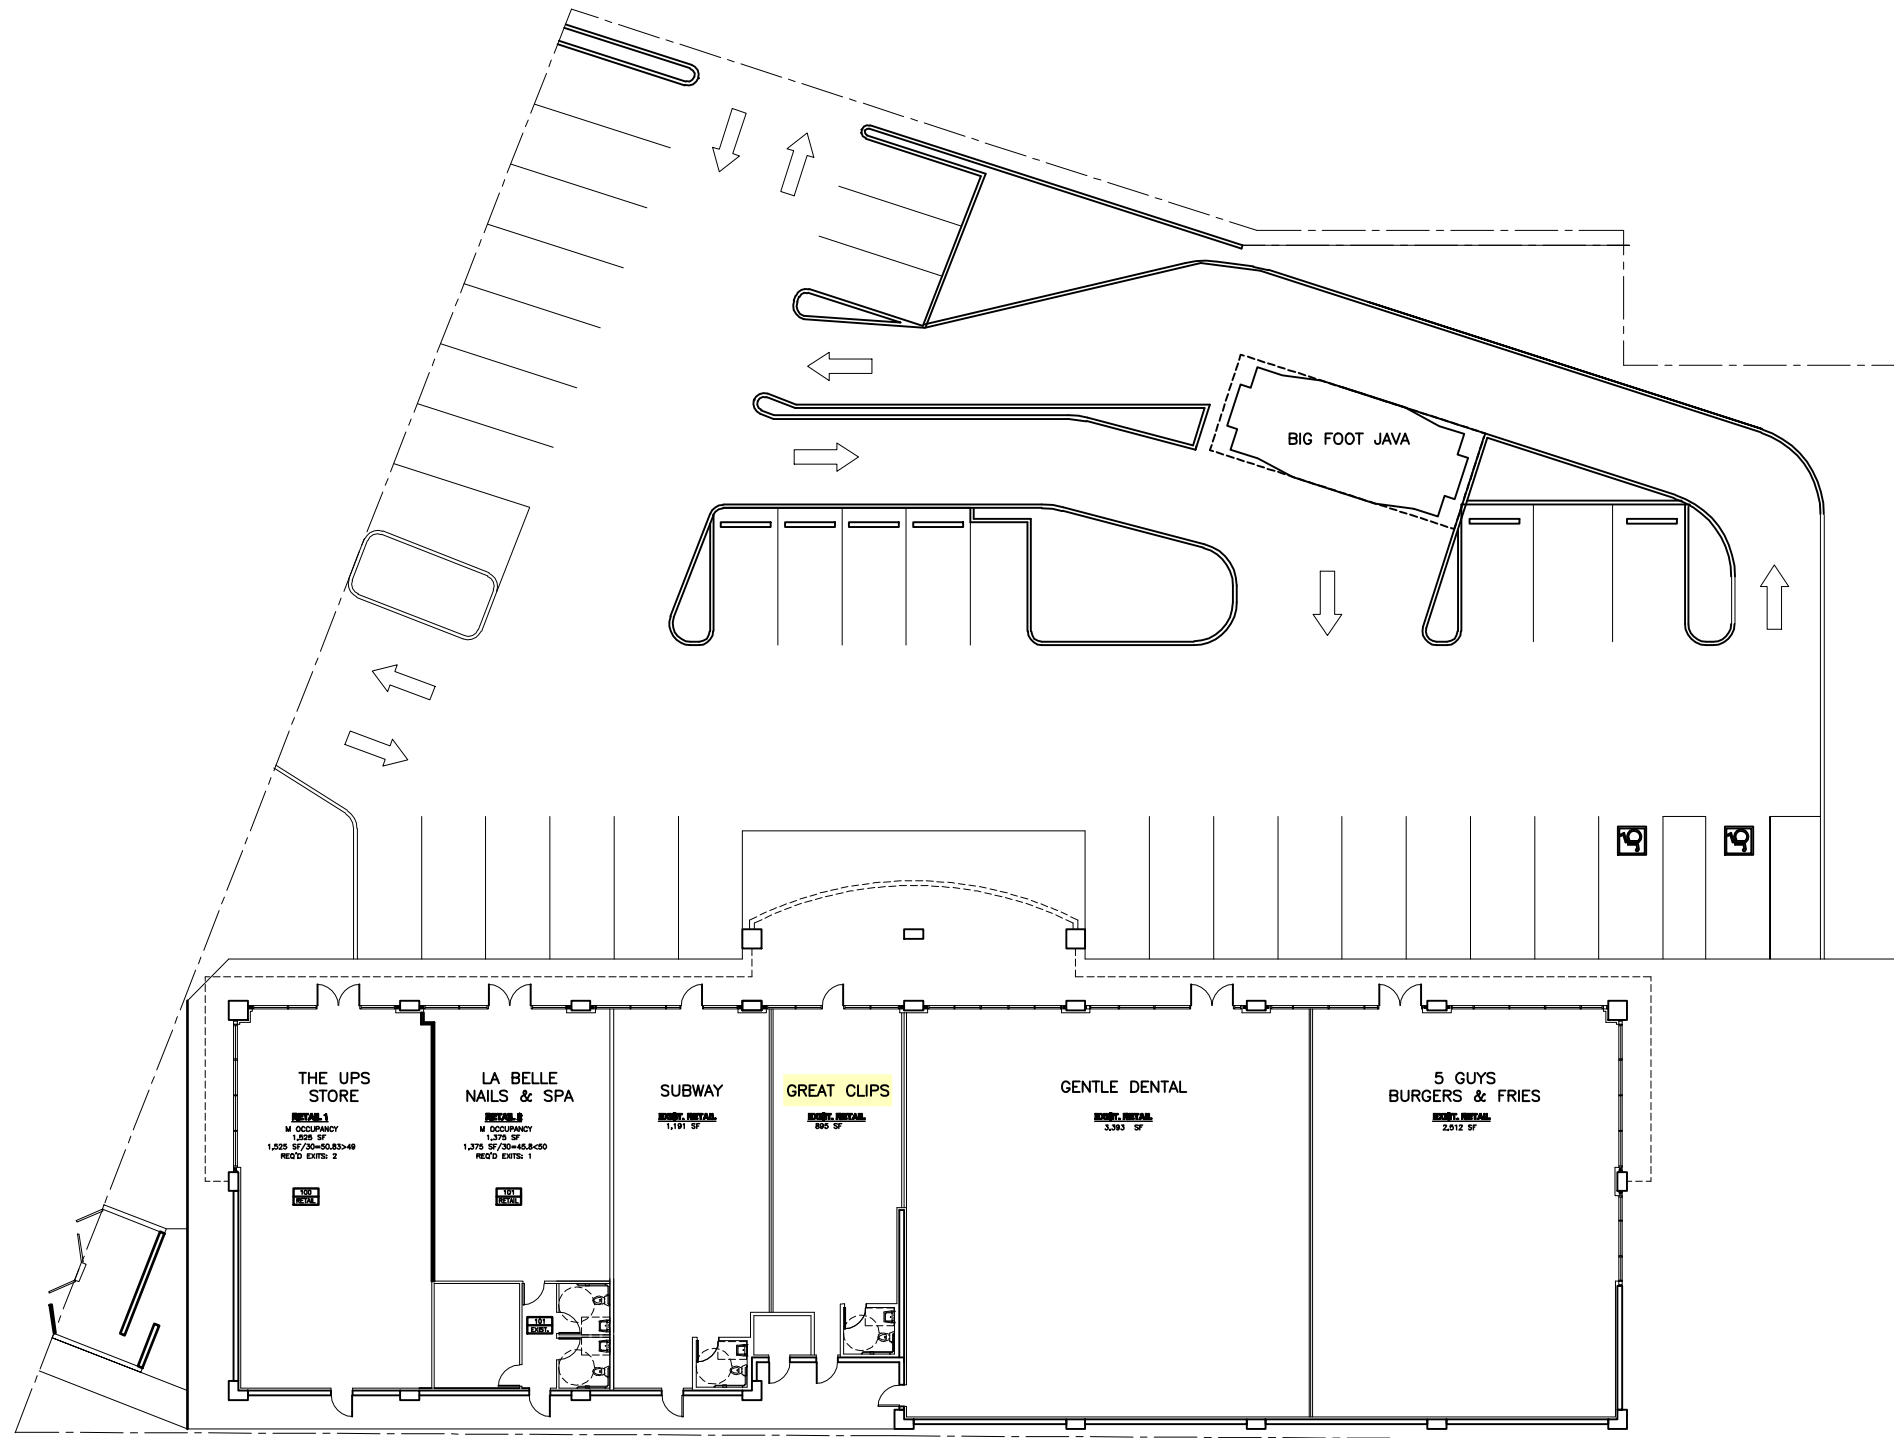

**SITE PLAN**  
1/8"=1'

**WALL LEGEND:**  
 --- DEMO EXISTING  
 --- EXISTING WALLS  
 --- NEW WALL

**\* NOTE:**  
 DRAWINGS ARE REPRESENTATIVE OF THE CURRENT SHELL CONDITION.  
 IT IS THE RESPONSIBILITY OF THE TENANT ARCHITECT &  
 CONTRACTOR TO VERIFY ACTUAL CONDITIONS IN THE FIELD  
 PRIOR TO EXECUTION OF ANY WORK ON THE PREMISES.

**APRIL 30, 2012**



**City of Puyallup**  
 Development & Permitting Services  
**ISSUED PERMIT**

Building	Planning
Engineering	Public Works
Fire	Traffic

**City of Puyallup**  
**Building**  
**REVIEWED**  
**FOR**  
**COMPLIANCE**

BSnowden  
 01/18/2024  
 9:41:16 AM

PRSG20240044