













Cover Page	Completed By:	KIMBERLY	Address:				MULTIPLE LOCATIONS			
	Completion Date:	4/14/2024	Right of Way:							
	Job Type:	-	New Aerial :	0	Existing Underground :	0	Aerial Splice locations:	0		
	Job Subtype:	-	Overlash Aerial :	0	Ped Upgrade:	0	Ground Splice Locations	0		
	Survey Scope:	-	New Underground	0	Vault Upgrade:	0	Power Supply:	0		
	Project Manager:	-								
	P2 ID:	JB0001748313	Night Time Splicing locations	0						

<h3>Legend</h3> <p>Ped Upgrade <input type="checkbox"/> Existing <input type="checkbox"/></p> <p>Vault Upgrade <input checked="" type="checkbox"/> Existing <input checked="" type="checkbox"/></p> <p>Existing U/G —</p> <p>Existing Aerial —</p> <p>New U/G - - -</p> <p>New Aerial —</p> <p>Pole </p> <p>Footage 150'</p> <p>Location Marker 1</p> <p>Power Supply PS</p> <p>Aerial Maintenance Splice </p> <p>Ground Maintenance Splice </p> <p>Night Time Maintenance Splice </p>	<h3>JOB DESCRIPTION</h3> <p>CONSTRUCTION: STARTING AT LOCATION 1, RISER DOWN AND BORE TO PLACE NEW CONDUIT 118' NORTH. AT POLE TO BE REMOVED AT LOCATION 2, PLACE VAULT. CONTINUE BORING AND PLACING CONDUIT 131' NORTH. RISER UP AND END AT LOCATION 3. RESTORE ASPHALT AT EACH LOCATION.</p> <p>APPROXIMATELY 5 VEHICLES PRESENT AT A TIME, FOR 2HR INTERVALS, INCLUDING TCP SETUP AND REMOVAL. ALL IMPACTED ROADS HIGHLIGHTED.</p> <div style="text-align: right; border: 1px solid black; padding: 5px; width: fit-content; margin: 10px auto;"> PRFUP20240625 </div> <div style="border: 1px solid black; padding: 10px; margin: 10px auto; width: 80%;"> <p>The applicant is responsible to notify the city of a job start 48 hours in advance using the CityView portal.</p> <p>The permit and traffic control plans shall be posted at the job site and available to inspectors at all times.</p> <p>** Public notification shall comply with PMC Chapter 11.05.110 **</p> </div> <div style="text-align: right; font-size: small; margin-top: 10px;"> </div>											
<h3>SHEET INDEX</h3> <p>COVER PAGE - 1</p> <p>DESIGN VIEW - 1</p>												
<h3>WORK ADDRESSES & HEIGHTS</h3> <table border="1" style="width: 100%; border-collapse: collapse;"> <thead> <tr> <th style="width: 5%;">LABEL #</th> <th style="width: 85%;">ADDRESS</th> <th style="width: 10%;">HEIGHT</th> </tr> </thead> <tbody> <tr> <td>1 -</td> <td>1110 W PIONEER AVE</td> <td>"</td> </tr> <tr> <td>2 -</td> <td>209 12TH ST SW</td> <td>"</td> </tr> <tr> <td>3 -</td> <td>207 12TH ST SW</td> <td>"</td> </tr> </tbody> </table>		LABEL #	ADDRESS	HEIGHT	1 -	1110 W PIONEER AVE	"	2 -	209 12TH ST SW	"	3 -	207 12TH ST SW
LABEL #	ADDRESS	HEIGHT										
1 -	1110 W PIONEER AVE	"										
2 -	209 12TH ST SW	"										
3 -	207 12TH ST SW	"										

Design View	Completed By:	KIMBERLY	Address:			MULTIPLE LOCATIONS			
	Completion Date:	4/14/2024	Right of Way:						
	Job Type:	-	New Aerial :	0	Existing Underground :	0	Aerial Splice locations:	0	
	Job Subtype:	-	Overlash Aerial :	0	Ped Upgrade:	0	Ground Splice Locations	0	
	Survey Scope:	-	New Underground	0	Vault Upgrade:	0	Power Supply:	0	
	Project Manager:	-	Night Time Splicing locations						0
	P2 ID:	JB0001748313							

Legend

Ped Upgrade Existing
 Vault Upgrade Existing
 Existing U/G 
 Existing Aerial 
 New U/G 
 New Aerial 
 Pole 
 Footage 
 Location Marker 
 Power Supply 
 Aerial Maintenance Splice 
 Ground Maintenance Splice 
 Night Time Maintenance Splice 

JOB DESCRIPTION

CONSTRUCTION: STARTING AT LOCATION 1, RISER DOWN AND BORE TO PLACE NEW CONDUIT 118' NORTH. AT POLE TO BE REMOVED AT LOCATION 2, PLACE VAULT. CONTINUE BORING AND PLACING CONDUIT 131' NORTH. RISER UP AND END AT LOCATION 3. RESTORE ASPHALT AT EACH LOCATION.

APPROXIMATELY 5 VEHICLES PRESENT AT A TIME, FOR 2HR INTERVALS, INCLUDING TCP SETUP AND REMOVAL. ALL IMPACTED ROADS HIGHLIGHTED.

PRFUP20240625


City of Puyallup
 Development & Permitting Services
ISSUED PERMIT
 Building Planning
 Engineering Public Works
 Fire Traffic

SHEET INDEX

COVER PAGE - 1
DESIGN VIEW - 1

WORK ADDRESSES & HEIGHTS

LABEL #	ADDRESS	HEIGHT
1 -	1110 W PIONEER AVE	=
2 -	209 12TH ST SW	=
3 -	207 12TH ST SW	=

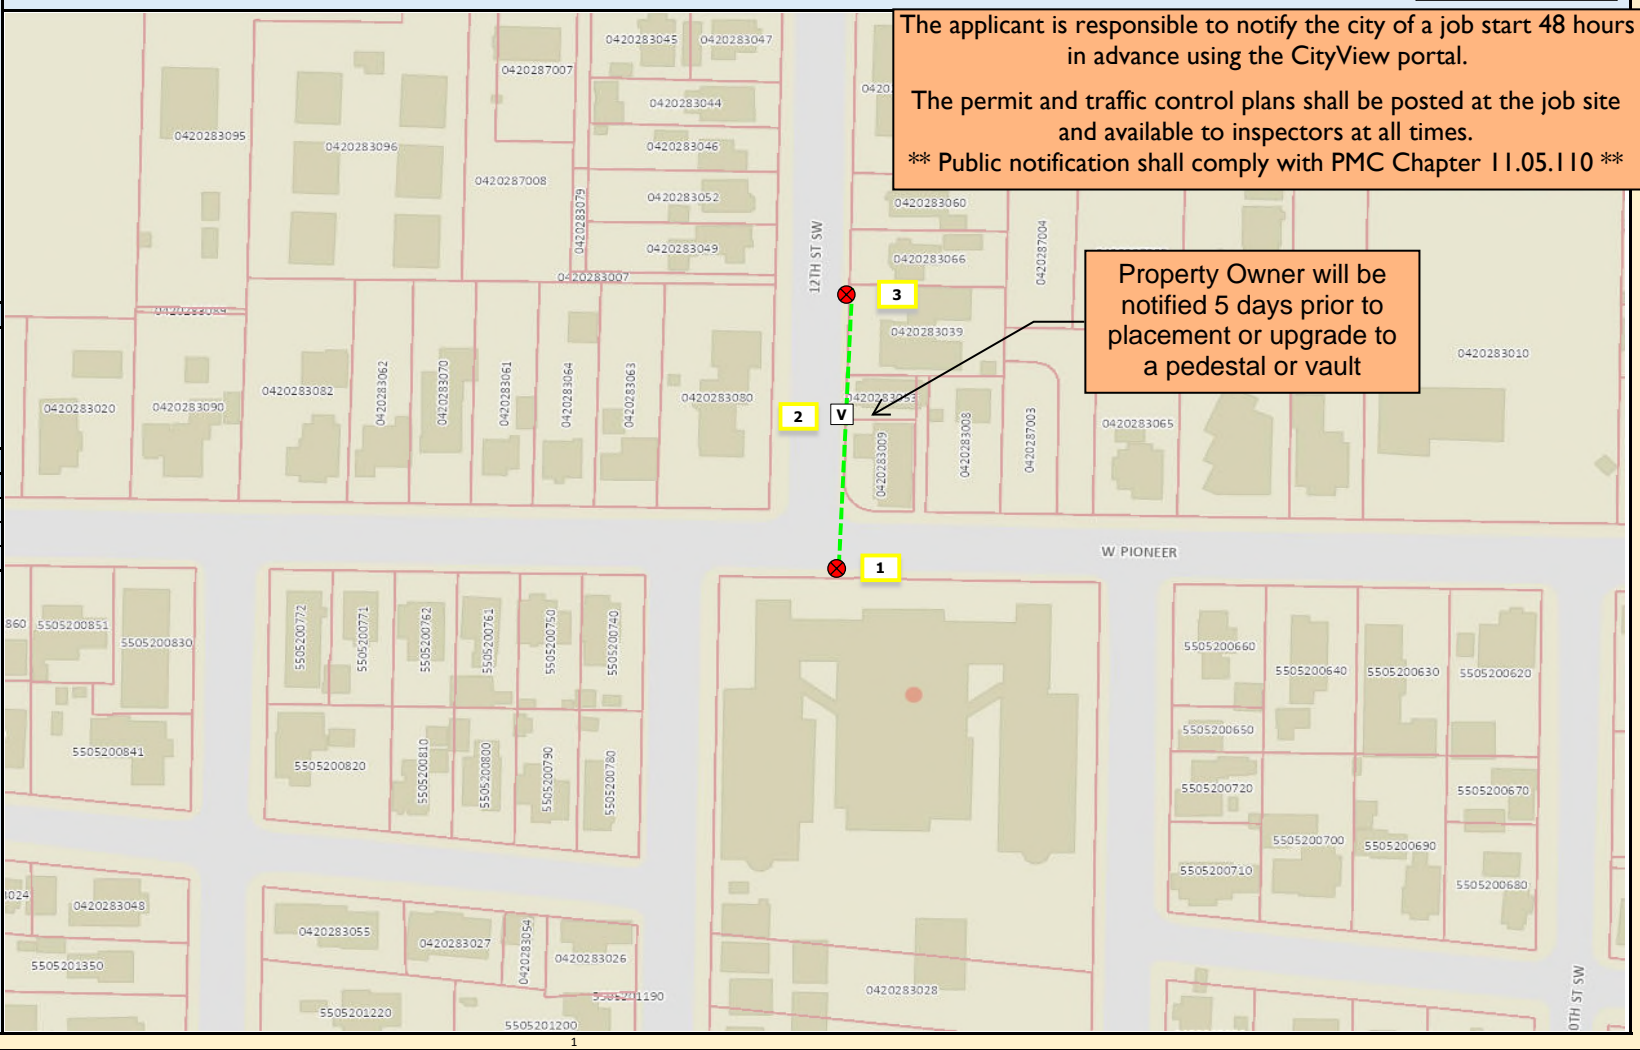

The applicant is responsible to notify the city of a job start 48 hours in advance using the CityView portal.

The permit and traffic control plans shall be posted at the job site and available to inspectors at all times.

**** Public notification shall comply with PMC Chapter 11.05.110 ****

Property Owner will be notified 5 days prior to placement or upgrade to a pedestal or vault