


PRMU20240286 - BLDG A

FULL SIZED LEDGIBLE COLOR
PLANS ARE REQUIRED TO BE
PROVIDED BY THE PERMITTEE ON
SITE FOR ALL INSPECTIONS
(MIN. PLAN SIZE 24" X 36")

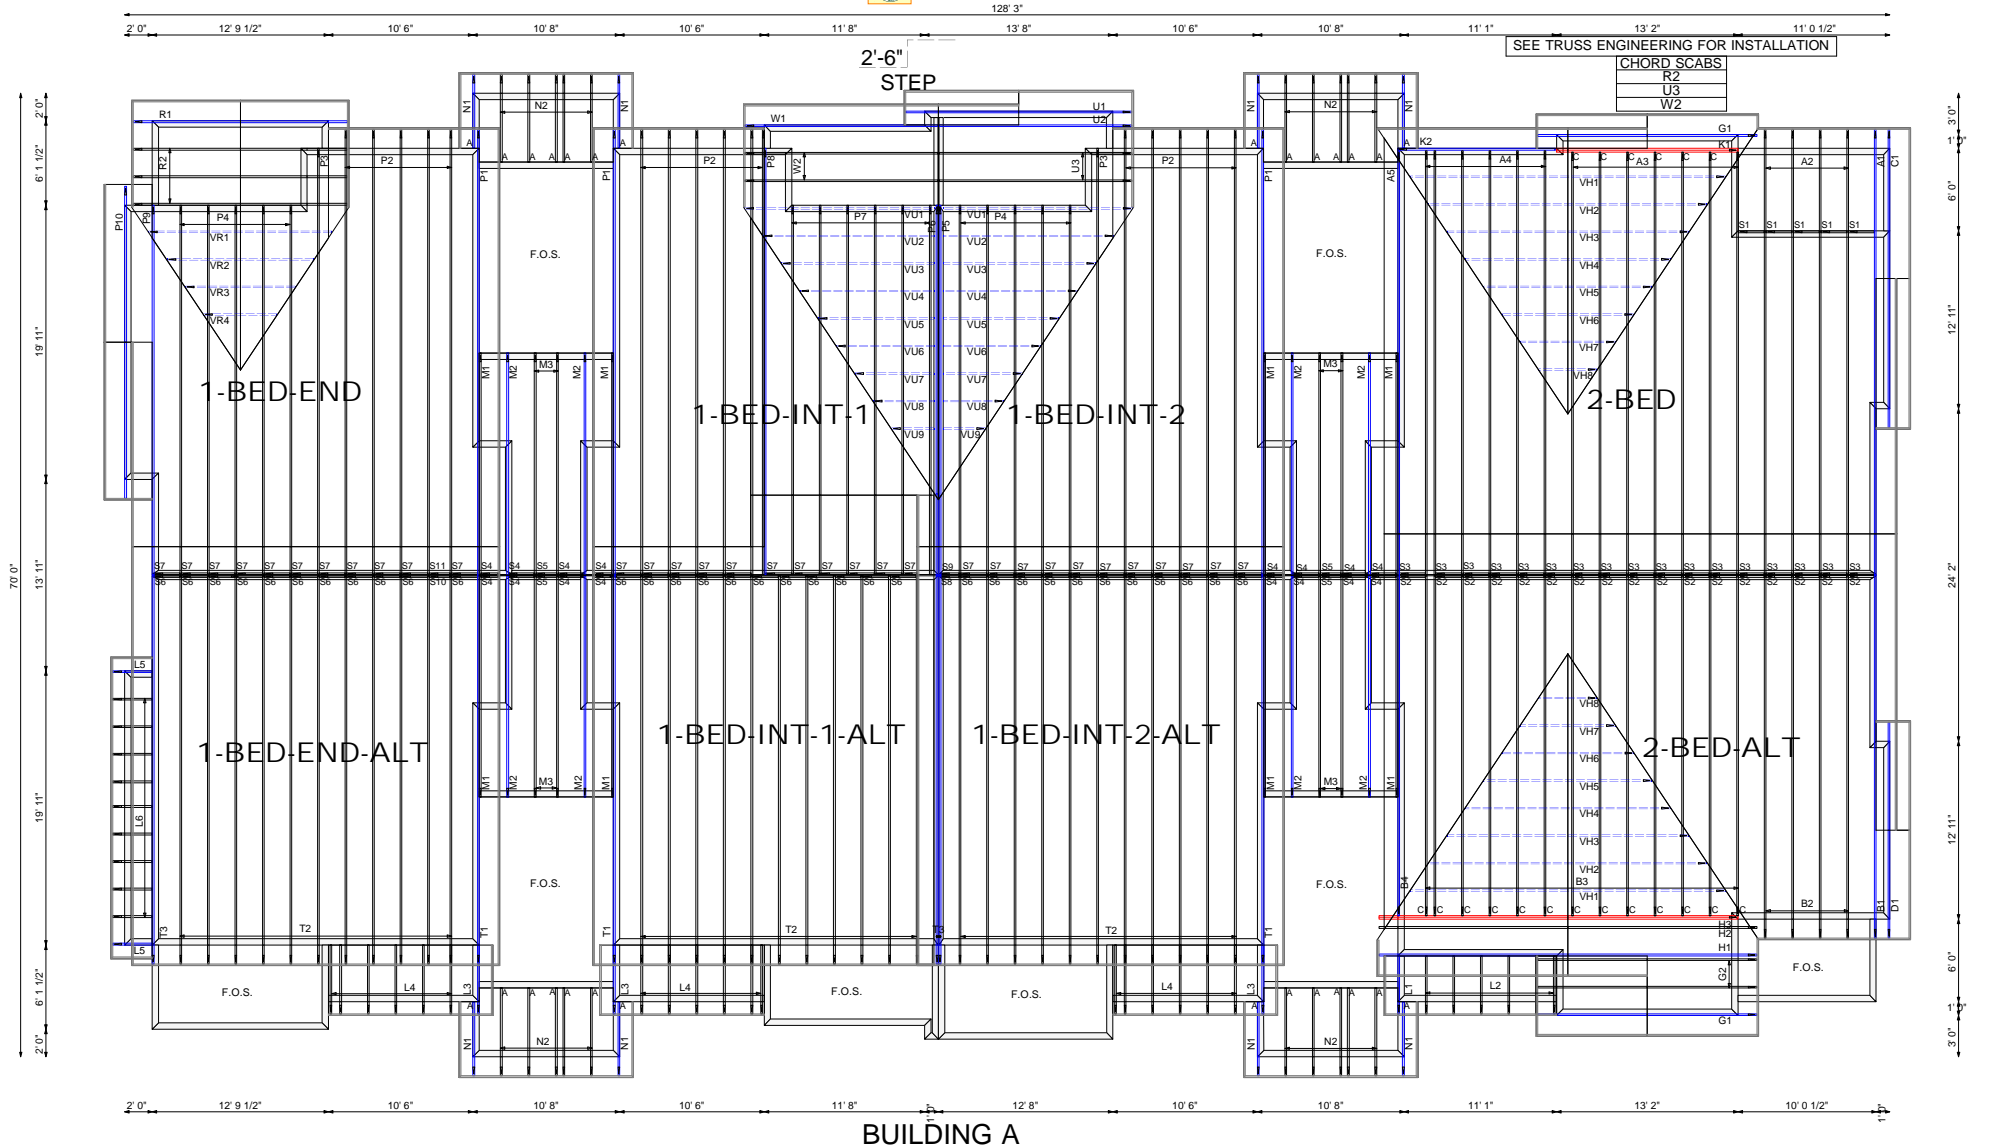

BUILDING A



alliancetruss.com | 1.604.574.3525

WOOD TRUSSES | WALL PANELS

Job Number:
Quote Number: N0653
Customer: Timberlane
Job Name: Building A
Address: 202 27th Avenue SE
City: Puyallup, WA

Salesman: CW
Drawn By:
Date: May 25, 2023
Rev 1:
Rev 2:
Rev 3:
Architectural Plan Date: 5-11-23
Structural Plan Date: 5-15-23

Design Loads

TC LL: 25 psf
TC DL: 12 psf
BC LL: 0 psf
BC DL: 10 psf

General

Spacing: 24" O.C. U.N.O
O/H Length: Varies
O/A Heel: Varies
Slope: Varies
Roof Material: Duroid
Roof Area: 63768 sq ft
Scale: NTS

HANGER SCHEDULE

TYPE	SYMBOL	QTY	TYPE	SYMBOL	QTY
JL24	A	28	H	H	0
JL26	B	0	K	K	0
HUS26	C	19	M	M	0
THDH26	D	0	P	P	0
THDH28	E	0	Q	Q	0
THDH210	G	0	S	S	0

IMPORTANT:
SEE HANGER INSTALLATION DOCUMENT FOR
SHEAR NAIL AND GENERAL NAILING INFORMATION.

TIEDOWNS & STRAPS

TYPE	QTY	DESCRIPTION
RT7A	397	ROOF TRUSSES

IMPORTANT:
1. REFER TO ENGINEERED TRUSS DRAWINGS FOR
WEB BRACING AND BEARING SCAB REQUIREMENTS.
2. FOR ERECTION AND BRACING RECOMMENDATIONS,
THE WTCA 'HANDLING, INSTALLATION, AND BRACING OF
WOOD TRUSSES' IS PROVIDED AT TIME OF DELIVERY.