



City of Puyallup Development & Permitting Services ISSUED PERMIT	
Building	Planning
Engineering	Public Works
Fire	Traffic

Multiple Site Plans were submitted. The Building inspector must be provided with the Site Plan that has the Planning Department's stamp during inspection.

GWS SINGLE ARM GATEWAY

BA ANY LANE BOLLARD

OHC ORDER HERE CANOPY (QTY 2)

City of Puyallup
Development
Engineering
APPROVED

Call Before You Dig. It's the law.
Locate all utilities prior to starting work
Dial 811 or call 1-800-424-5555.


See permit
for additional
requirements.

Linda Lian
04/22/2024
8:01:19 AM



City of Puyallup
Building
REVIEWED
FOR
COMPLIANCE

BSnowden
05/10/2024
10:02:01 AM

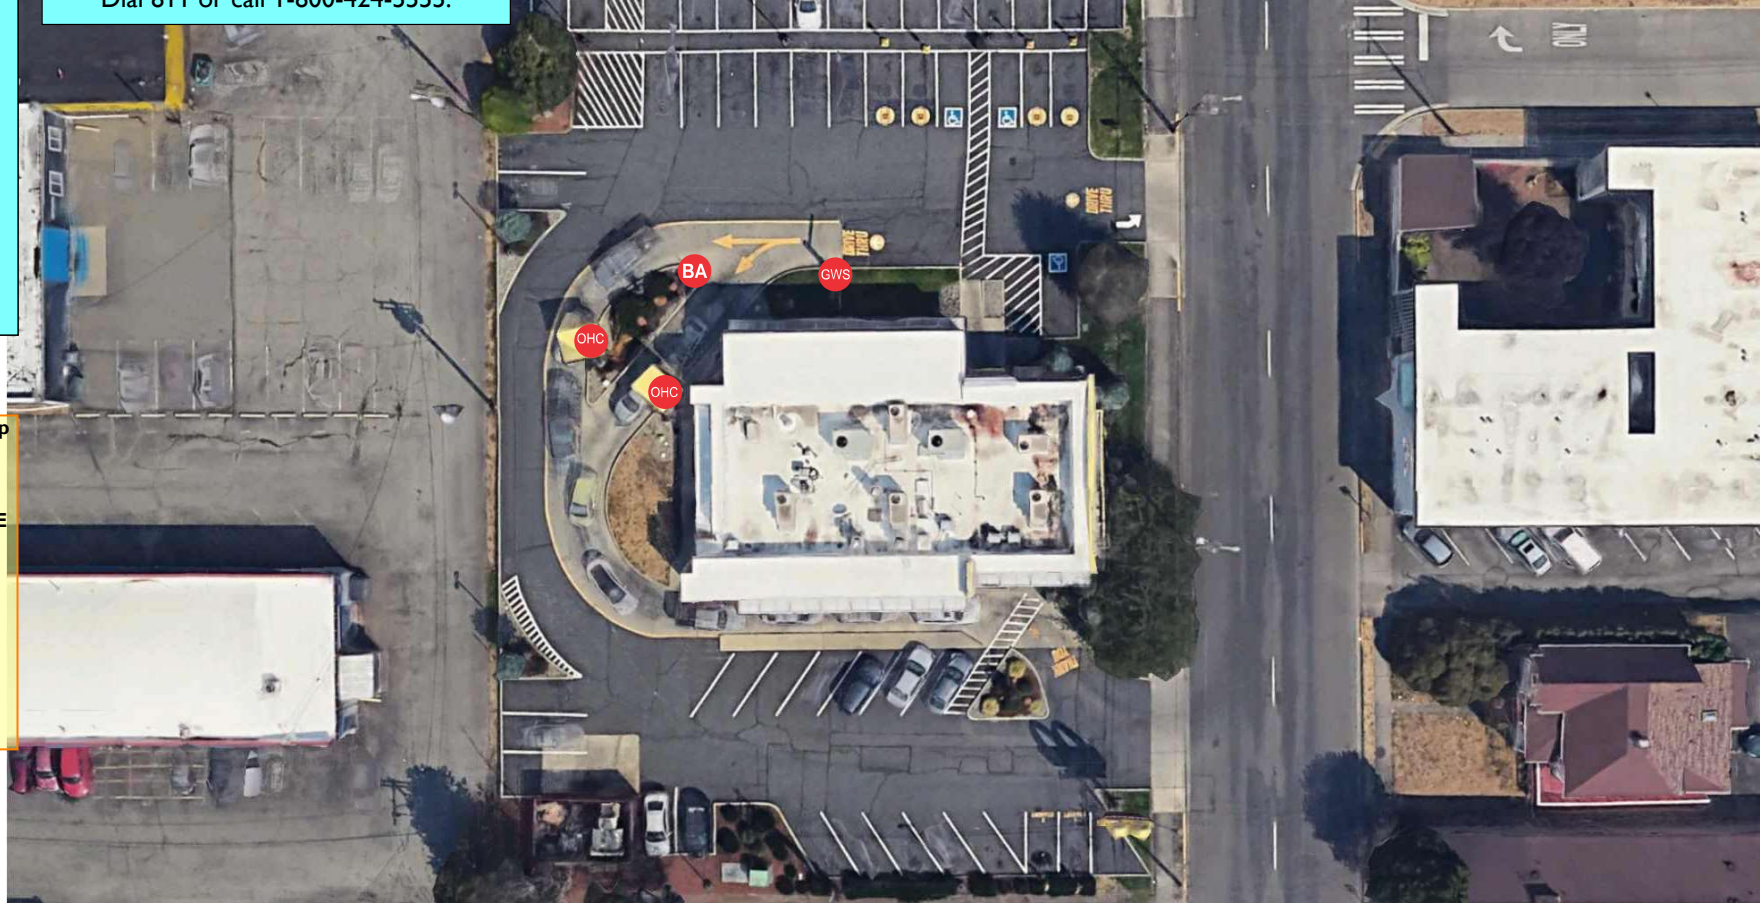

persona
SIGNS | LIGHTING | IMAGE

Persona Signs, LLC
700 21st Street Southwest
PO Box 210
Watertown, SD 57201-0210
1.800.843.9888 • www.personasigns.com

Customer:
MCDONALD'S

Location:
PUYALLUP, WA

File Name:
457744 - 304 2ND ST NE - PUYALLUP, WA

Project No.:
457744

Request No.:
56639

Prepared By:
CM

Date:
04/04/24

Revision:
0

This sign is intended to be installed in accordance with the requirements of Article 800 of the National Electric Code and/or other applicable local codes. This includes proper grounding and bonding of the sign.

This is an original document created by Persona Signs, LLC provided specifically to the client for the client's personal use. This document should not be shared, reproduced, distributed or otherwise used without written permission from Persona Signs, LLC.

Customer Approval (Please Initial):

Approval Date: