

City of Puyallup  
Development  
Engineering  
APPROVED

See permit  
for additional  
requirements.

Linda Lian  
04/22/2024  
8:00:11 AM



Call Before You Dig. It's the law.  
Locate all utilities prior to starting work  
Dial 811 or call 1-800-424-5555.

City of Puyallup Development & Permitting Services ISSUED PERMIT	
Building	Planning
Engineering	Public Works
Fire	Traffic



# McDonald's

APPROVED PLAN  
CITY OF PUYALLUP  
PLANNING DIVISION

APPROVED BY: ARamirez

DATE: 05/14/2024

CASE NO.: PRSG20240635

CONDITIONS:

304 2ND ST NE - PUYALLUP, WA

## SIGN PROGRAM BOOK

City of Puyallup  
Building  
REVIEWED  
FOR  
COMPLIANCE

BSnowden  
05/10/2024  
10:04:39 AM



Approval of submitted plans is not an approval of omissions or oversights by this office or non compliance with any applicable regulations of local government. The contractor is responsible for making sure that the building complies with all applicable codes and regulations of the local government.

The approved construction plans, documents, and all engineering must be posted on the job at all inspections in a visible and readily accessible location.

Full sized legible color plans are required to be provided by the permittee on site for inspection.



City of Puyallup Development & Permitting Services ISSUED PERMIT	
Building	Planning
Engineering	Public Works
Fire	Traffic


PRSG20240635

GWS ..... SINGLE ARM GATEWAY

BA ..... ANY LANE BOLLARD




OHC ..... ORDER HERE CANOPY (QTY 2)

Multiple Site Plans were submitted. The Building inspector must be provided with the Site Plan that has the Planning Department's stamp during inspection.


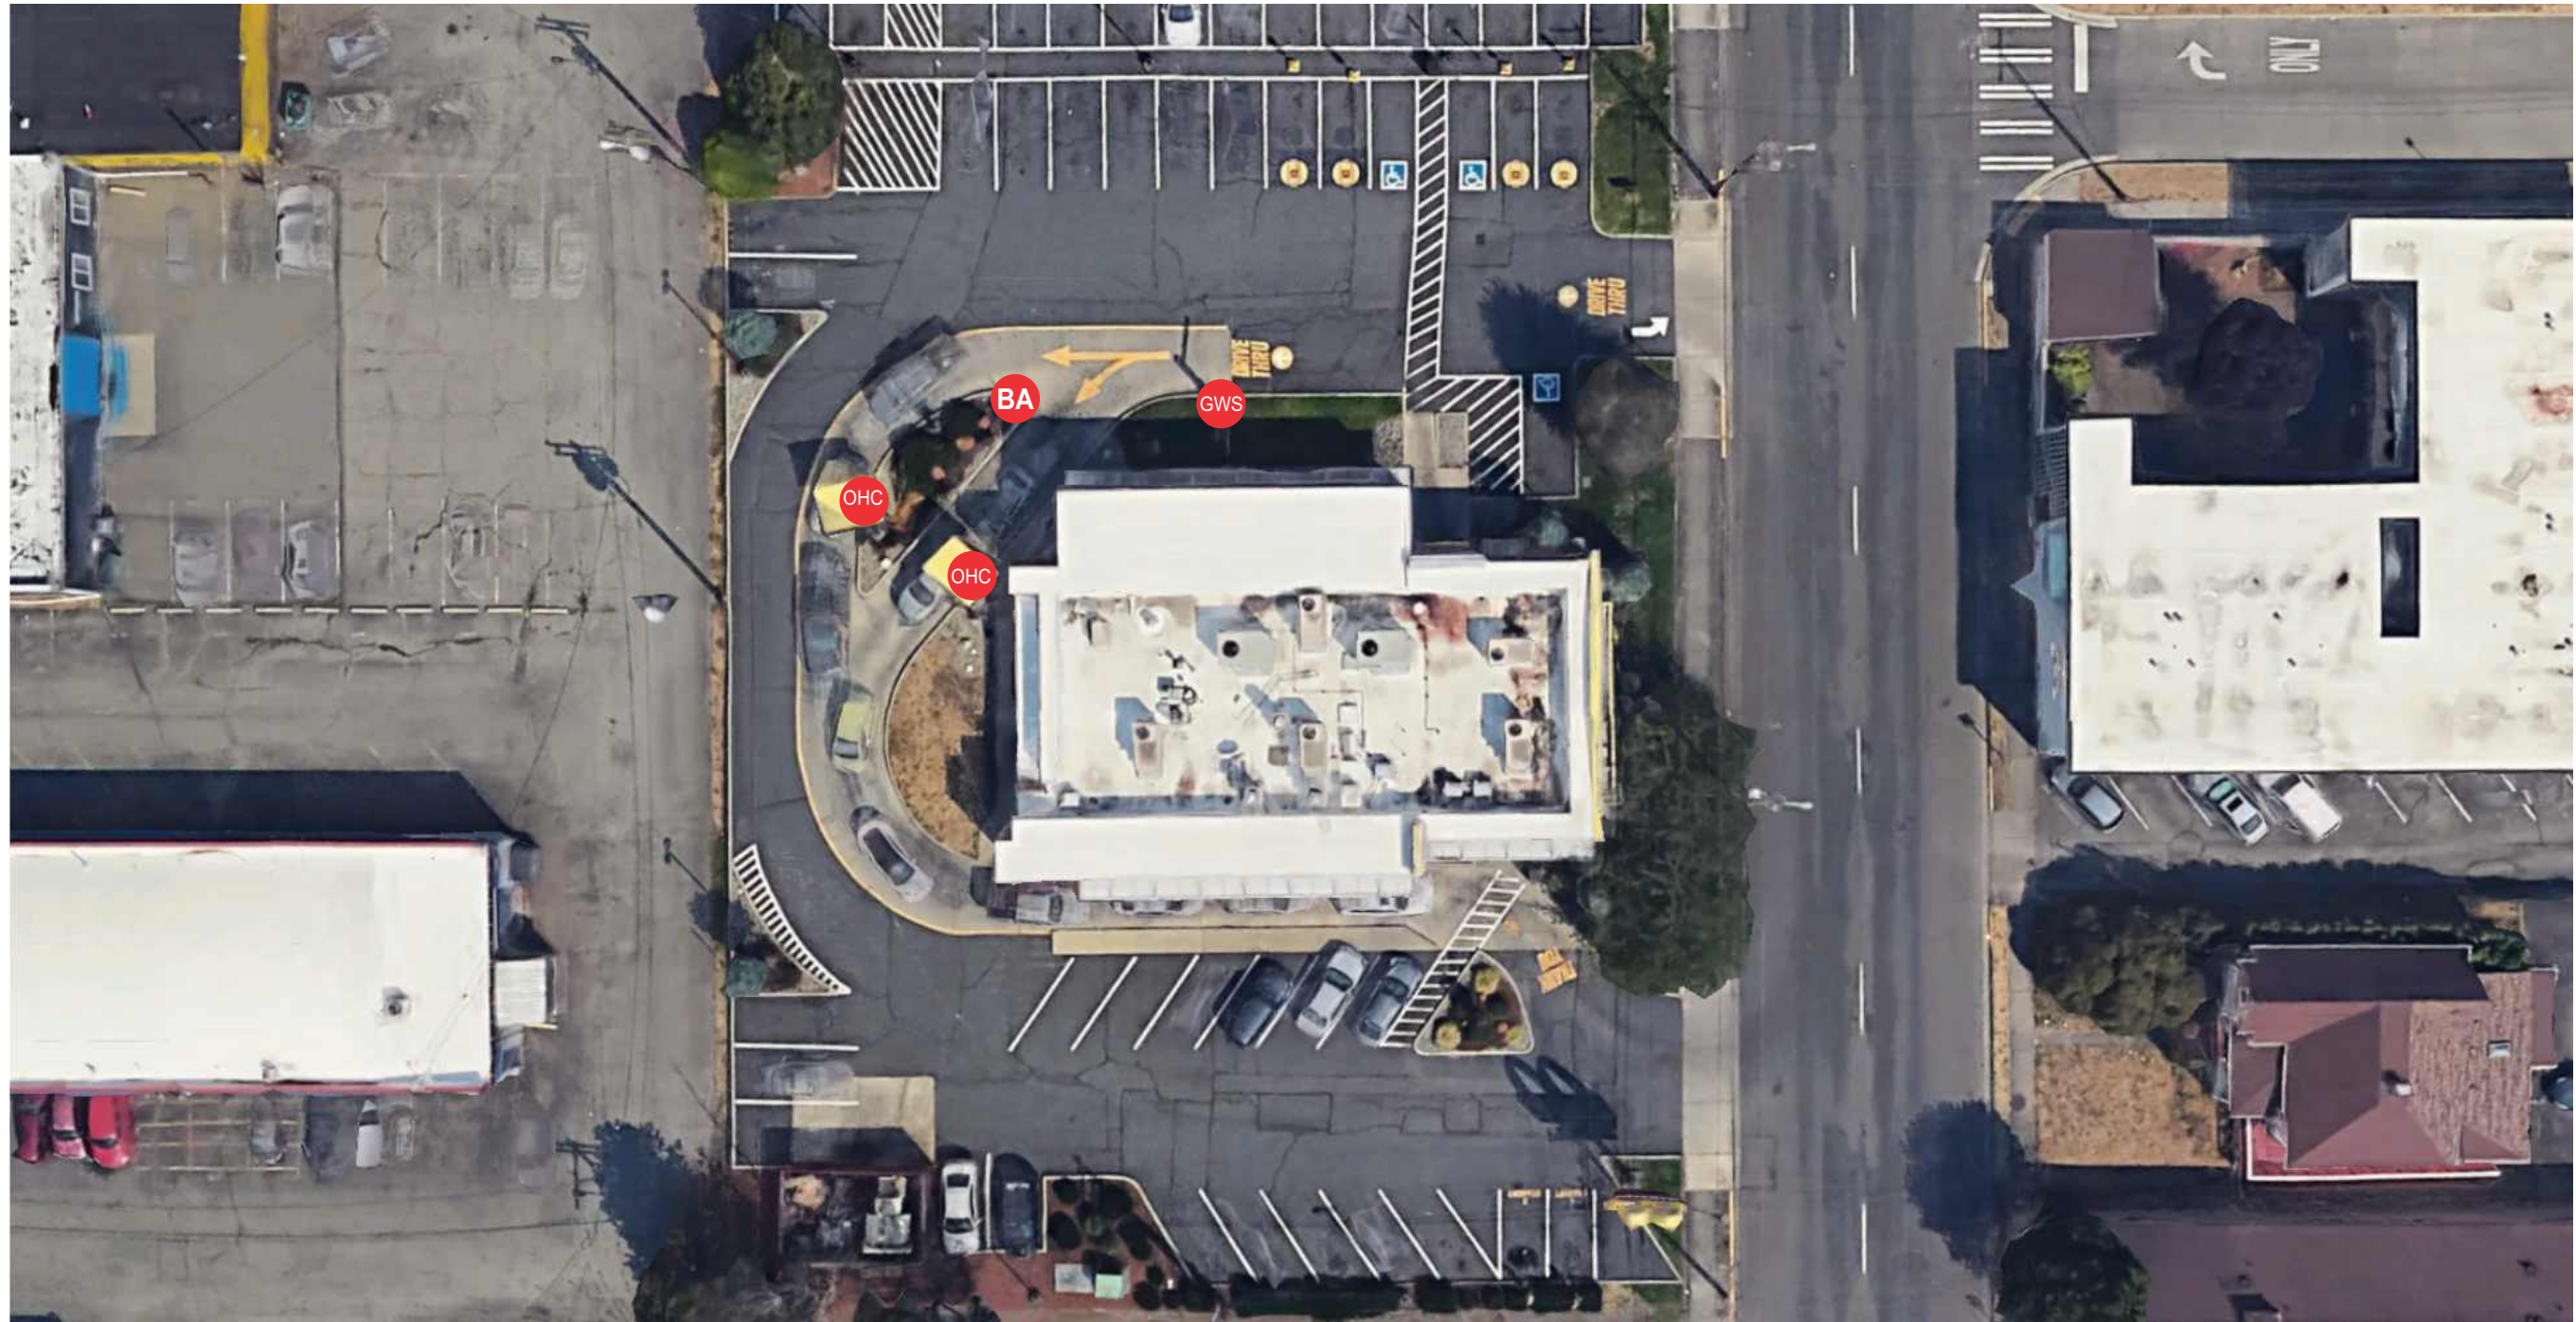




City of Puyallup Development & Permitting Services ISSUED PERMIT	
Building	Planning
Engineering	Public Works
Fire	Traffic

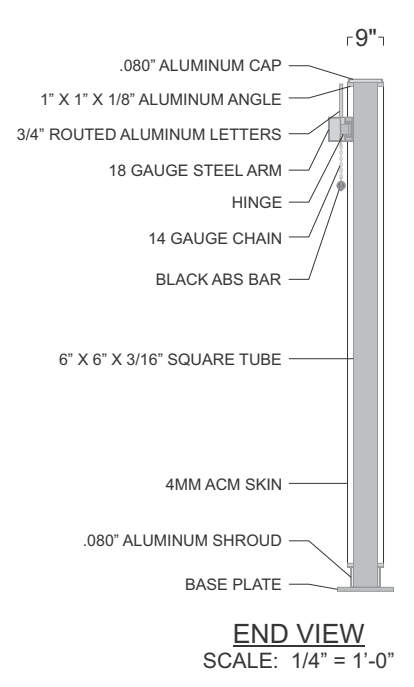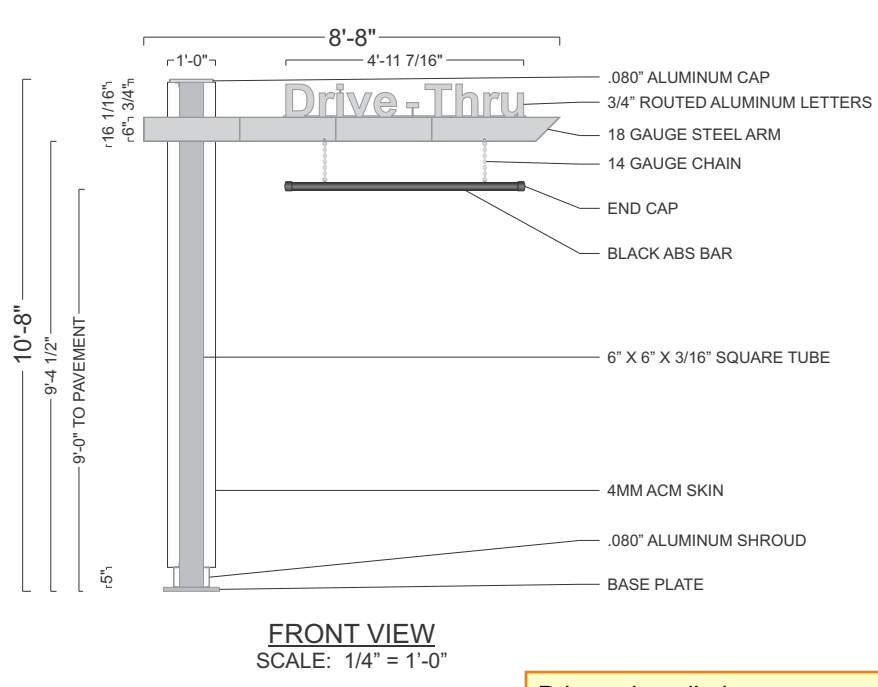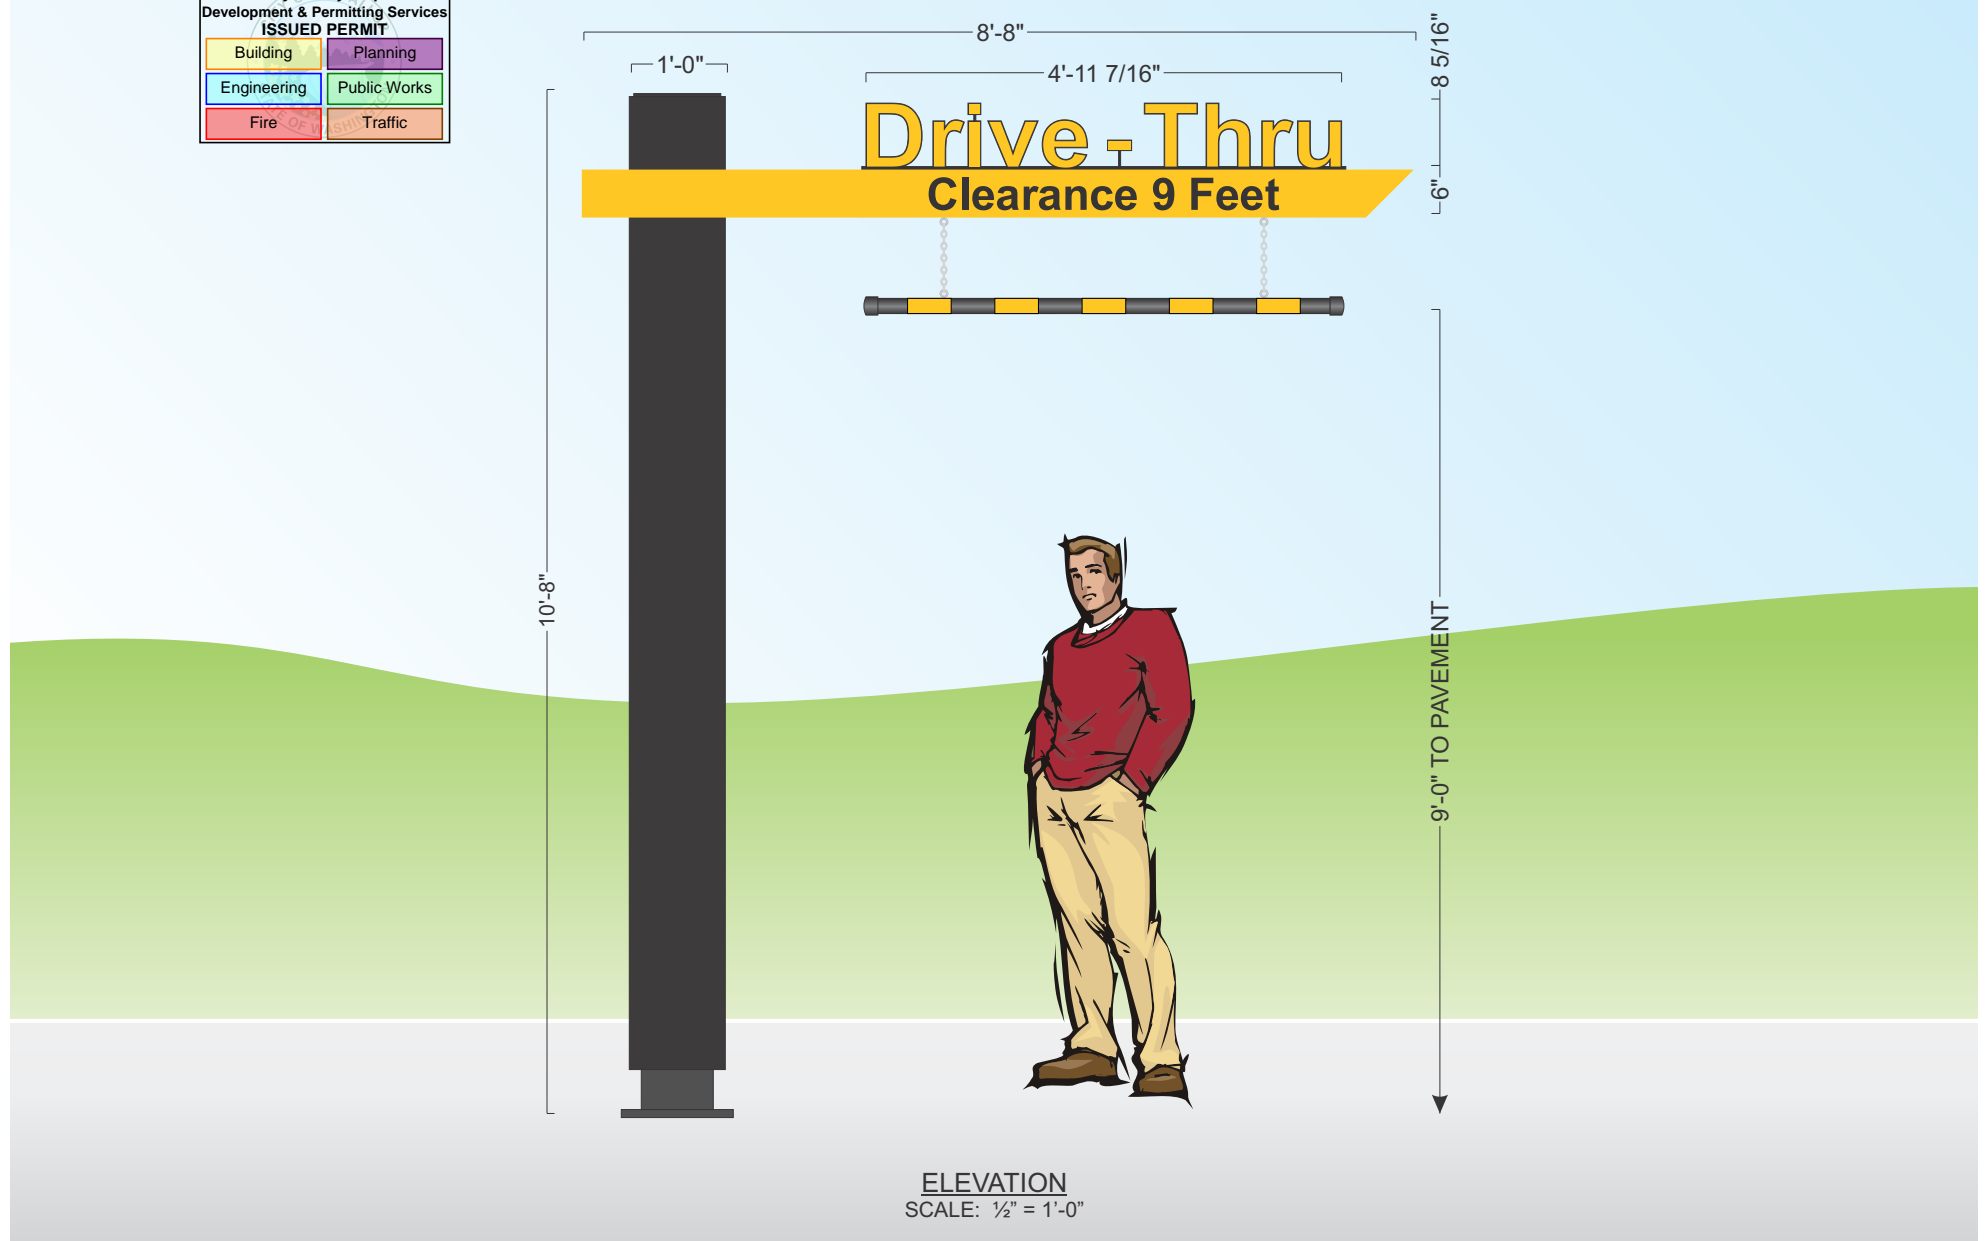

**Prior to installation:**  
Review anchor manufacturer's ESR report and install the product per the evaluation. If special inspection(s) are required - the final special inspection report must be on site during City inspections.

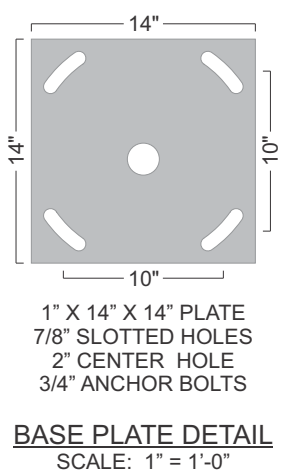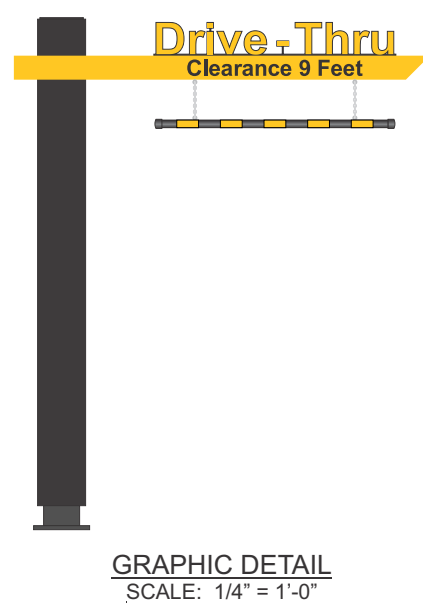

**POLE COVER DETAIL**  
DESIGN FACTOR: TBD  
4MM CHARCOAL ACM POLE COVER  
.080" ALUMINUM CAP AND SHROUD  
EXTERIOR FINISH:  
POLE COVER - PRE-FINISHED CHARCOAL  
SHROUD AND BASE PLATE - MATCH B.M. 1631 MIDNIGHT OIL


**CLEARANCE BAR DETAIL**  
BLACK ACM PIPE W/ 180-25 GOLD VINYL STRIPES APPLIED TO 1ST SURFACE

**SQUARE FEET:** BOXED = 92.44  
ACTUAL = 15.68


**SWING ARM DETAIL**  
DESIGN FACTOR: TBD  
18 GAUGE STEEL ARM WITH HINGE W/ 1ST SURFACE PAINT AND VINYL DECORATION:  
MATCH PMS 123 C YELLOW - SWING ARM  
7725-12 BLACK - "CLEARANCE 9 FEET" COPY

**"DRIVE-THRU" LETTER DETAIL**  
3/4" ROUTED ALUMINUM LETTERS W/ 1ST SURFACE VINYL DECORATION:  
180-25 GOLD - "DRIVE-THRU" COPY  
BLACK - COPY OUTLINE

City of Puyallup Development & Permitting Services ISSUED PERMIT	
Building	Planning
Engineering	Public Works
Fire	Traffic

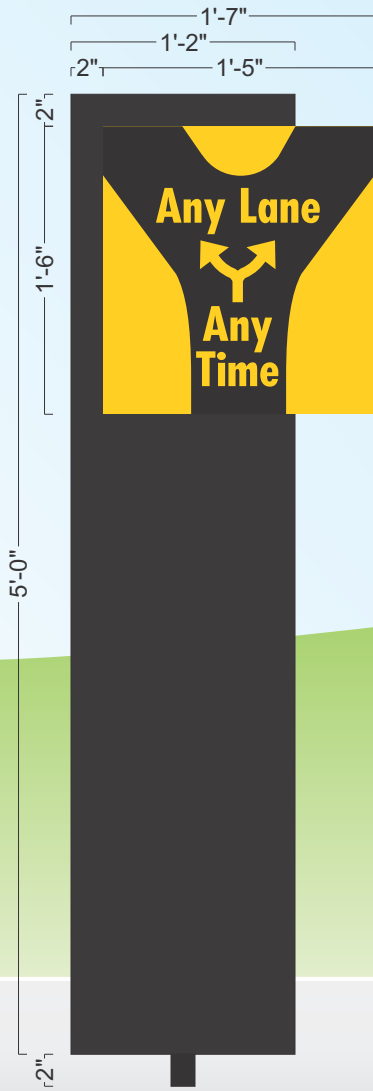


ELEVATION  
SCALE: 1" = 1'-0"

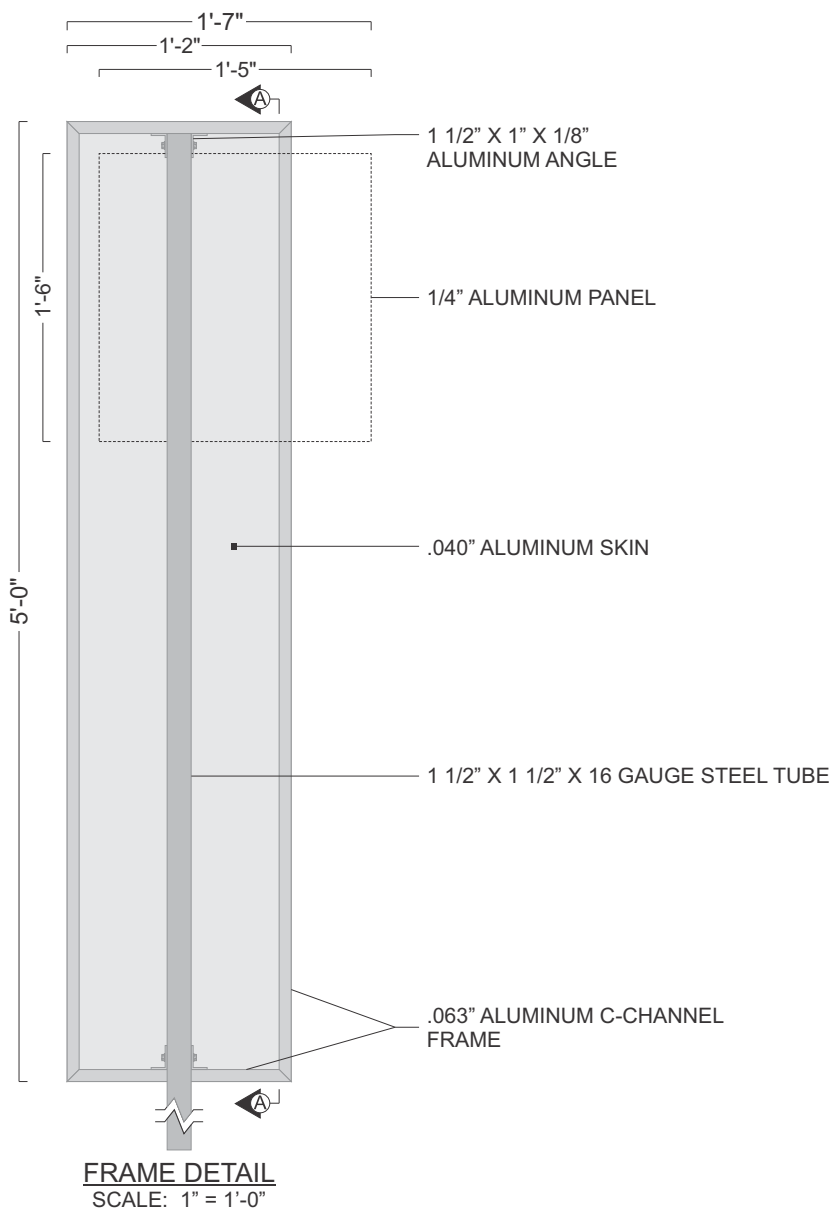

FRAME DETAIL  
SCALE: 1" = 1'-0"

**FRAME DETAIL**  
 DESIGN FACTOR: TBD  
 1 1/2" X 3/4" X .063" ALUMINUM C-CHANNEL FRAME  
 .040" ALUMINUM SKINS  
 EXTERIOR FINISH: PAINT TO MATCH CHARCOAL ACM  
 SQUARE FOOTAGE: BOXED = 7.92, ACTUAL = 6.46

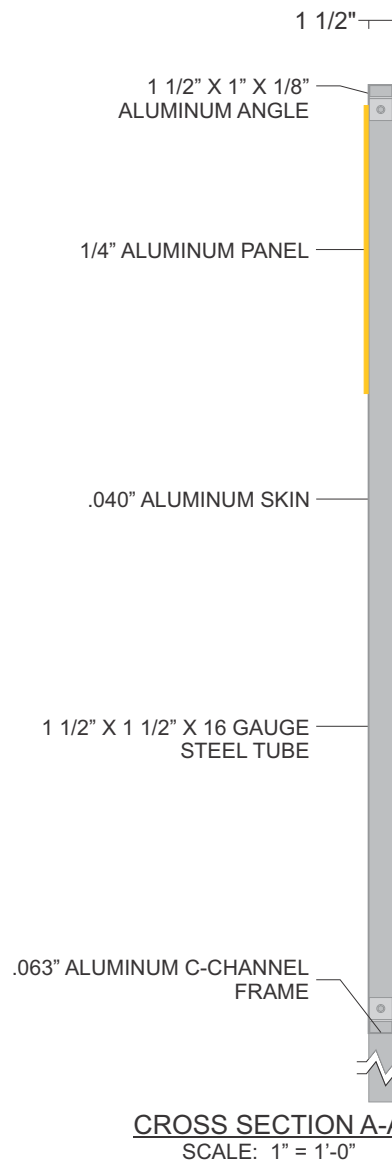


CROSS SECTION A-A  
SCALE: 1" = 1'-0"

**FACE DETAIL**  
 1/4" ALUMINUM PANEL W/ 1ST SURFACE PAINT  
 & VINYL DECO.:  
 ■ MATCH PMS 123 GOLD - BACK-GROUND,  
 COPY & ARROW  
 ■ 3630-22 BLACK - LANES




GRAPHIC DETAIL  
SCALE: 1" = 1'-0"

OHC

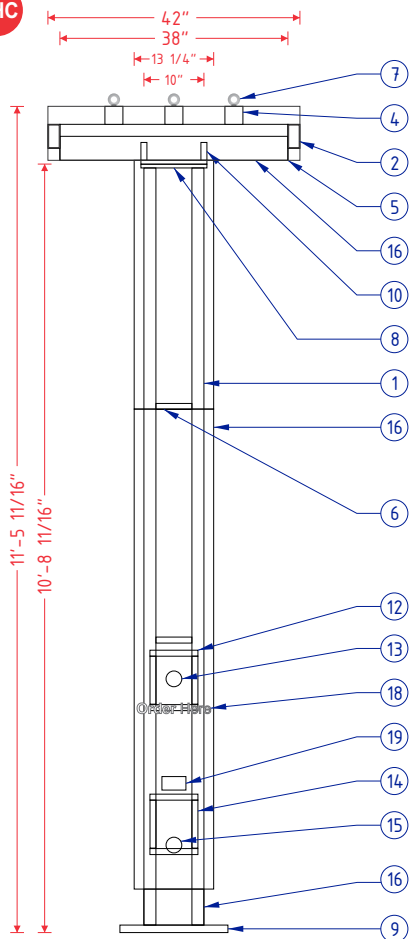


**FRAME & LAMP DETAIL**  
SCALE: 3/8" = 1'-0"

18" X 18" X 1" PLATE  
1 3/8" SLOTTED HOLES  
1" BOLTS

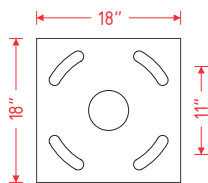


**PLATE DETAIL**  
SCALE: 1/2" = 1'-0"


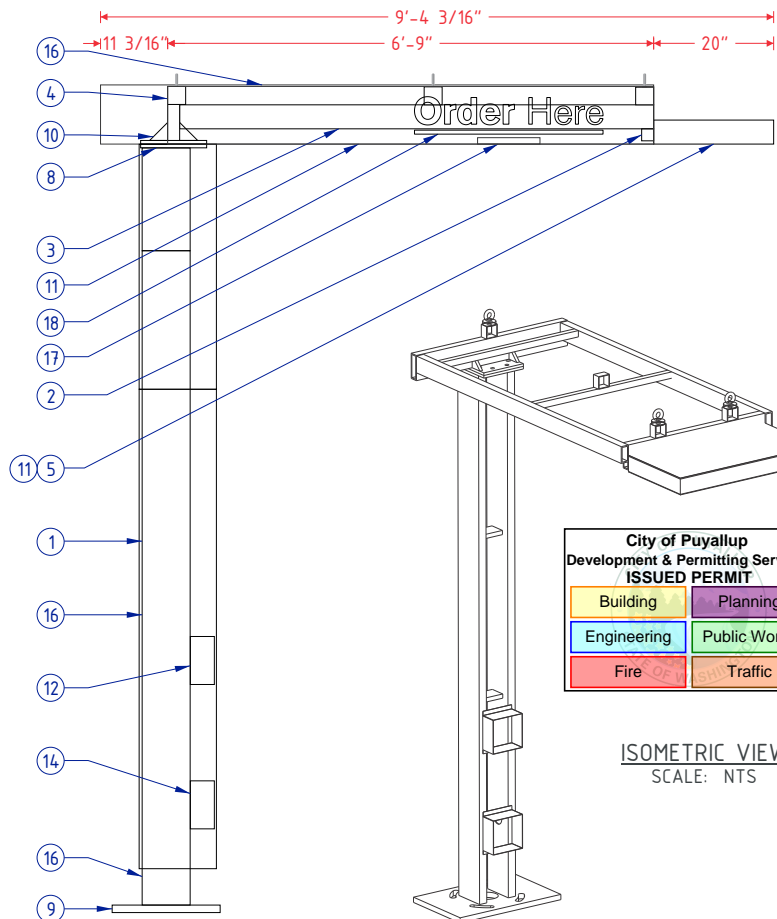


**CROSS SECTION A-A**  
SCALE: 3/8" = 1'-0"


11" X 11" X 5/8" PLATE  
3/4" HOLES  
5/8" BOLTS

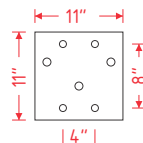

**PLATE DETAIL**  
SCALE: 1/2" = 1'-0"

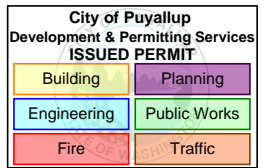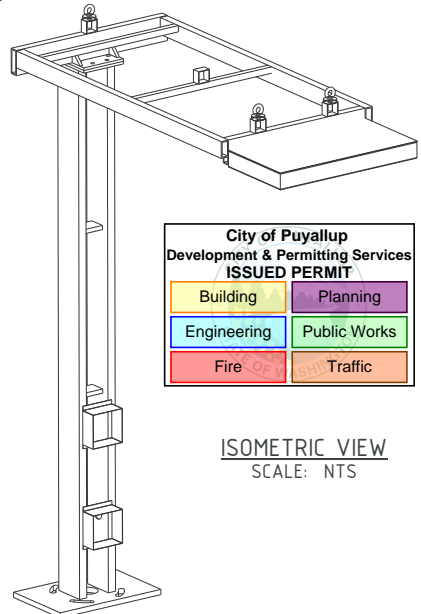

**ISOMETRIC VIEW**  
SCALE: NTS

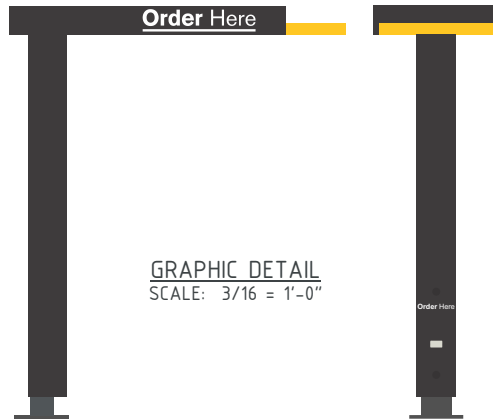

**GRAPHIC DETAIL**  
SCALE: 3/16" = 1'-0"

MCDONALD'S SPRINGBOARD OHC SPECIFICATIONS	
NO.	PART/DESCRIPTION
1	2" X 8" X 3/16" RECTANGULAR TUBE
2	2" X 6" X 1/4" RECTANGULAR TUBE
3	2" X 4" X 1/4" RECTANGULAR TUBE
4	3" X 3" X 3/16" SQUARE TUBE
5	1" X 4" C-CHANNEL
6	2" X 8" X 3/16" RECTANGULAR TUBE
7	1/2" EYEBOLTS (3)
8	11" X 11" X 5/8" TOP PLATES (2) (SEE PLATE DETAILS)
9	18" X 28" X 1" BASE PLATE (SEE PLATE DETAILS)
10	3" X 3" X 3/4" GUSSETS
11	.063" ALUMINUM SKIN
12	.063" ALUMINUM BENT SP10 SPEAKER BOX HOLDER
13	SPEAKER OPENING
14	.063" ALUMINUM BENT DM 4/DM 5 MICROPHONE BOX HOLDER
15	MICROPHONE OPENING
16	ACM CLADDING
17	SLOAN LED LIGHT WITH POWER SUPPLY
18	3M 380-10 REFLECTIVE WHITE FILM 1ST SURFACE
19	ADA STICKER

**NOTES:**

- 2" X 8" X 3/16 RECTANGULAR TUBE FRAME
- ACM AND .063" ALUMINUM SKIN
- EXTERIOR FINISH:  
BASE PLATE - PAINT BM 1631 MIDNIGHT OIL  
TUBE AND TOP ACM - PAINT CHARCOAL  
SPRINGBOARD TIP AND UNDERSIDE - PAINT PMS 123 C GOLD
- ACM/SKIN REMOVABLE FOR SERVICE
- U.L. LISTED
- (1) 20A / 120V CIRCUIT REQUIRED

**Prior to installation:**  
Review anchor manufacturer's ESR report and install the product per the evaluation. If special inspection(s) are required - the final special inspection report must be on site during City inspections.

**PRSG20240635**



Persona Signs, LLC  
700 21st Street Southwest  
PO Box 210  
Watertown, SD 57201-0210  
1.800.843.9888 · www.personasigns.com

Customer:  
**MCDONALD'S**  
Location:  
**PUYALLUP, WA**  
File Name:  
**457744 - 304 2ND ST NE - PUYALLUP, WA**

Project No.:  
**457744** Request No.:  
**56639**  
Prepared By:  
**CM**  
Date:  
**04/04/24** Revision:  
**0**

This sign is intended to be installed in accordance with the requirements of Article 600 of the National Electric Code and/or other applicable local codes. This includes proper grounding and bonding of the sign.  
  
This is an original document created by Persona Signs, LLC provided specifically to the client for the client's personal use. This document should not be shared, reproduced, disclosed or otherwise used without written permission from Persona Signs, LLC.

Customer Approval (Please Initial):

Approval Date: