


City of Puyallup  
Building  
ACCEPTED

JMontgomery  
05/16/2024  
11:17:26 AM




PRCNC20240278

FULL SIZED LEDGIBLE **COLOR**  
PLANS ARE REQUIRED TO BE  
PROVIDED BY THE PERMITTEE ON  
SITE FOR ALL INSPECTIONS  
**(MIN. PLAN SIZE 24" X 36")**

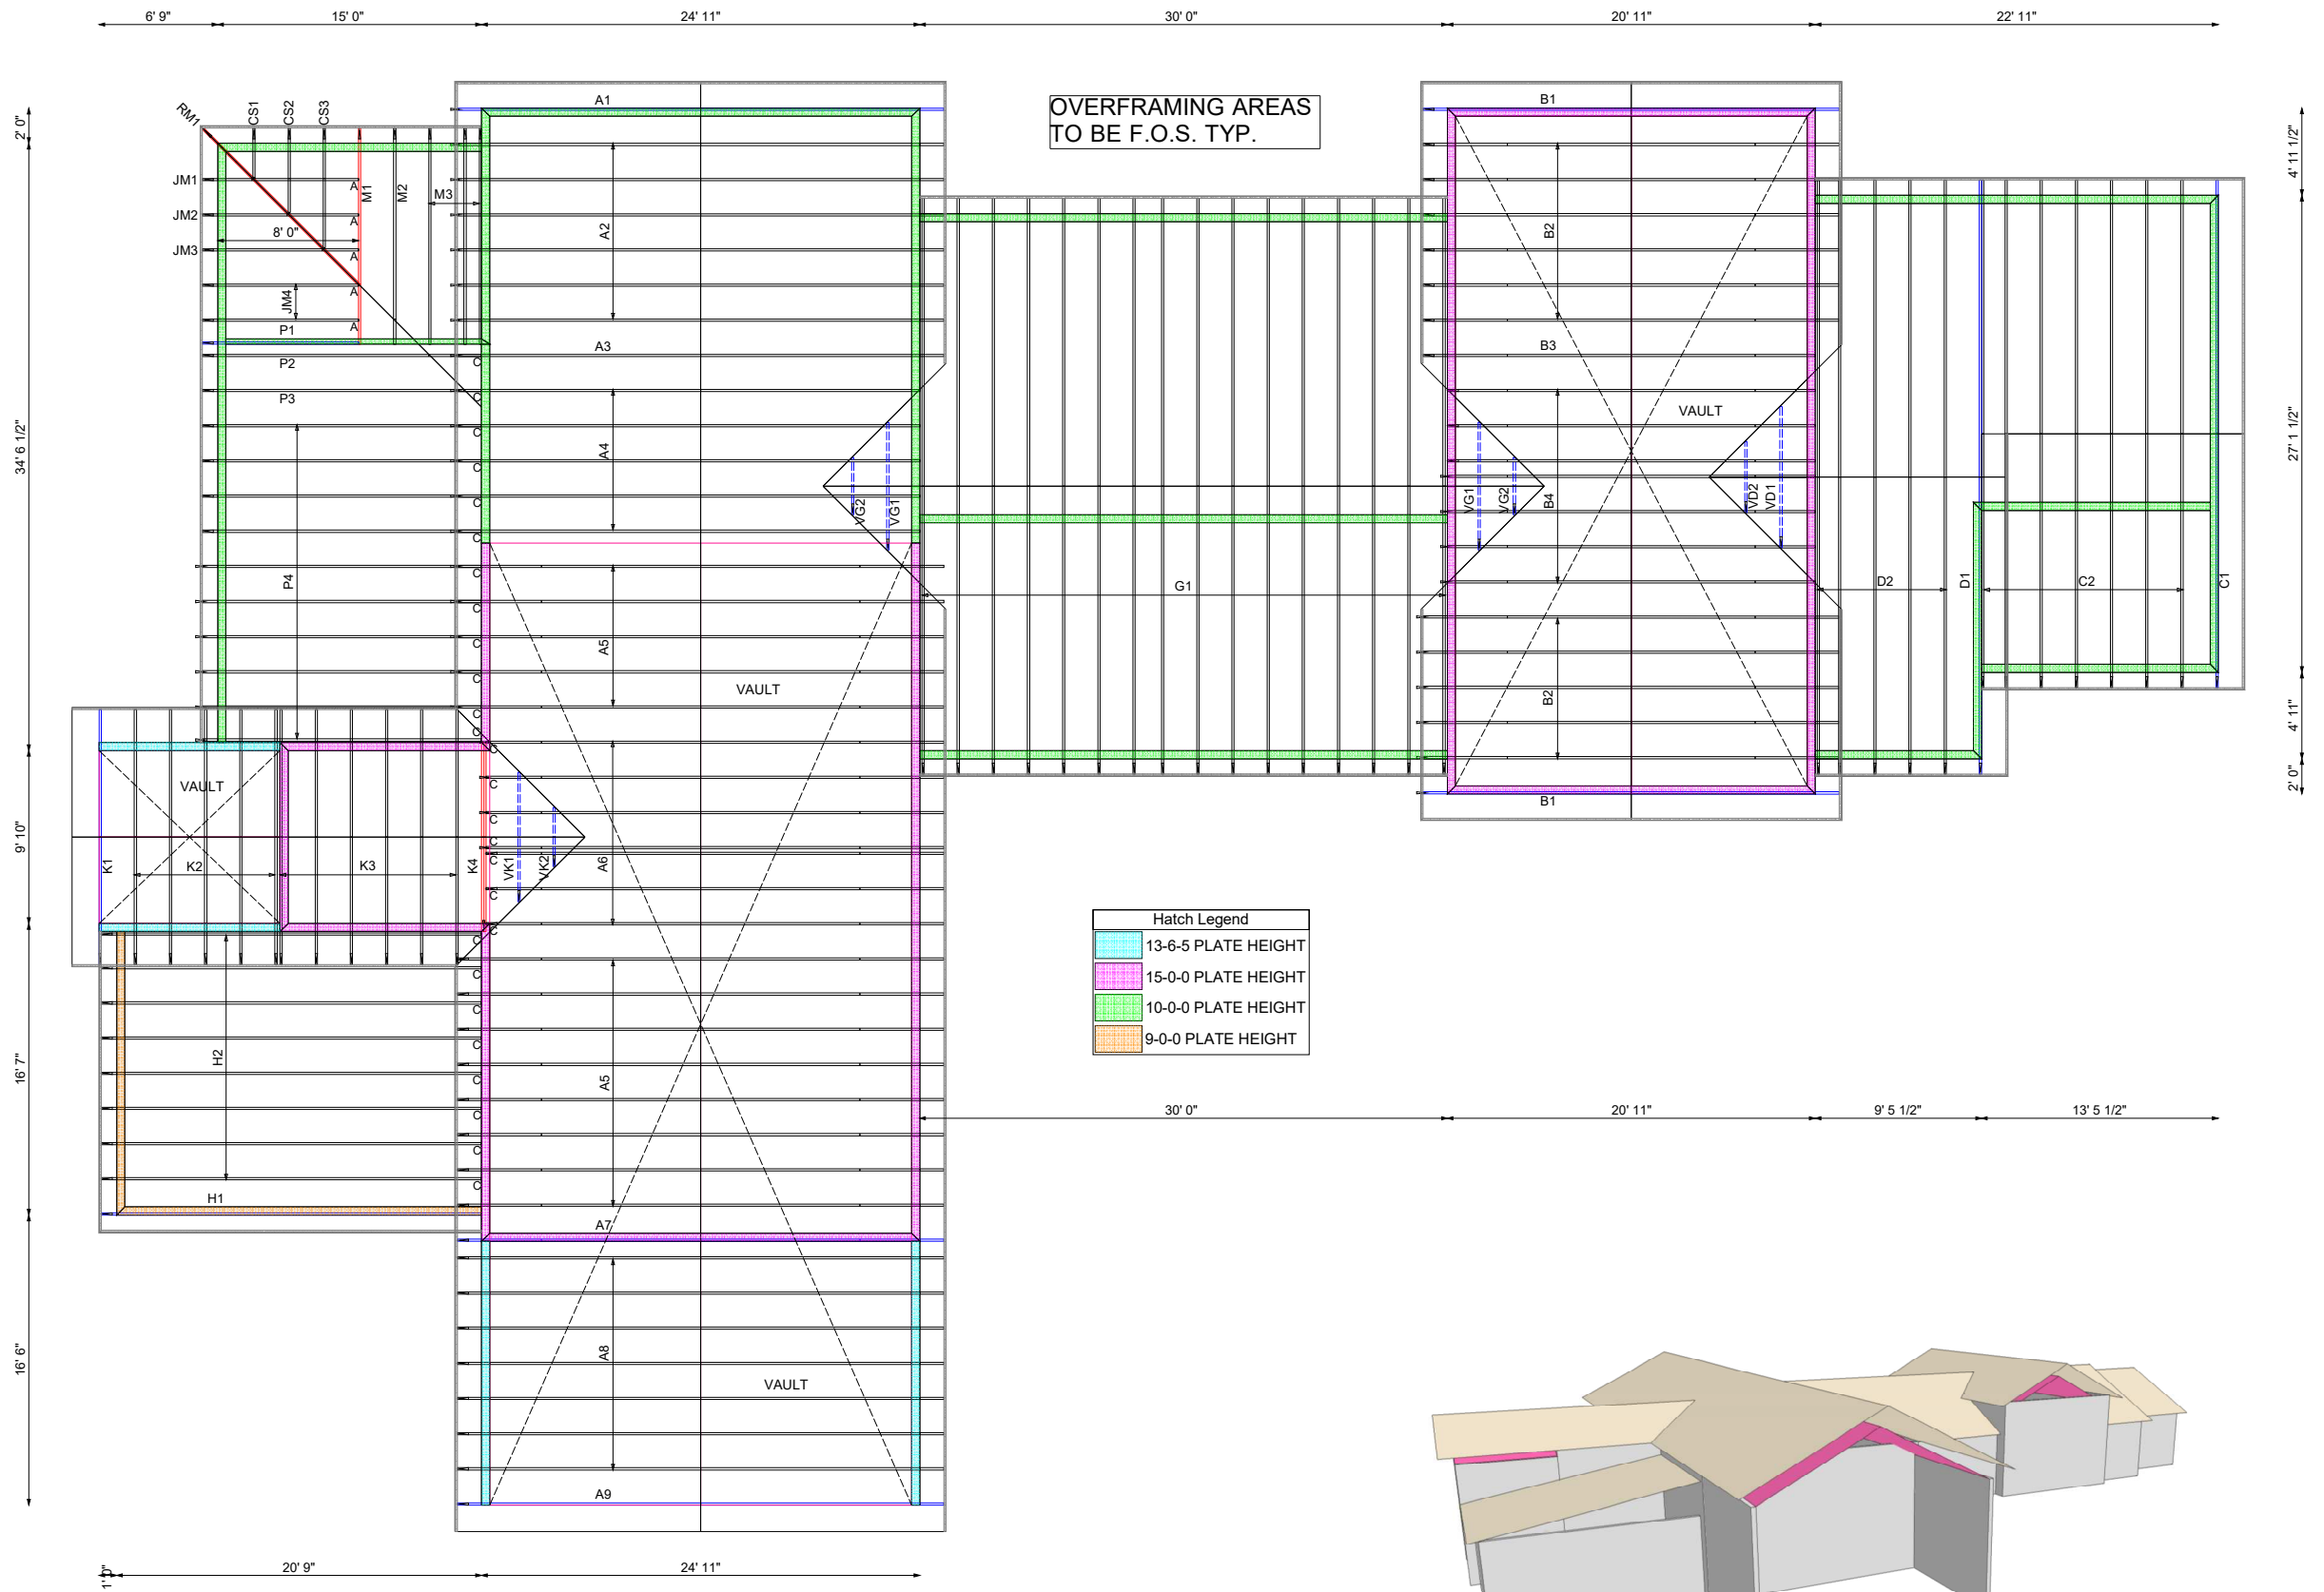

Hatch Legend	
	13-6-5 PLATE HEIGHT
	15-0-0 PLATE HEIGHT
	10-0-0 PLATE HEIGHT
	9-0-0 PLATE HEIGHT

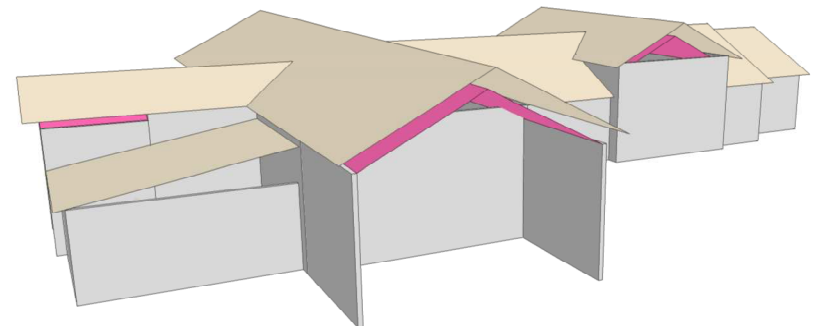

**ALLIANCE**  
TRUSS

alliancetruss.com | 1.604.574.3525

WOOD TRUSSES | WALL PANELS

Job Number:  
Quote Number: N0652  
Customer: Timberlane  
Job Name: Clubhouse  
Address: 202 27th Ave SE  
City: Puyallup, WA

Salesman: CW  
Drawn By: DC  
Date: May 26/23  
Rev 1: -  
Rev 2: -  
Rev 3: -  
Architectural Plan Date: 04/25/23  
Structural Plan Date: 05/15/23

**Design Loads**

TC LL: 25 psf  
TC DL: 12 psf  
BC LL: 0 psf  
BC DL: 10 psf

**General**  
Spacing: 24"oc U.N.O  
O/H Length: Varies  
O/A Heel: Varies  
Slope: Varies  
Roof Material: Duroid  
Roof Area: 6926 sq ft  
Scale: NTS

**HANGER SCHEDULE**

TYPE	SYMBOL	QTY	TYPE	SYMBOL	QTY
JL24	A	5	-	H	0
JL26	B	0	-	K	0
HUS26	C	27	-	M	0
THDH26	D	0	-	P	0
THDH28	E	0	-	Q	0
THDH210	G	0	-	S	0

**IMPORTANT:**  
SEE HANGER INSTALLATION DOCUMENT FOR SHEAR NAIL  
AND GENERAL NAILING INFORMATION.

**TIEDOWNS & STRAPS**

TYPE	QTY	DESCRIPTION
RT15	240	ROOF TRUSSES
RT16A	2	GIRDER TRUSSES
RT16-2	2	2-PLY GIRDERS

**IMPORTANT:**  
1. REFER TO ENGINEERED TRUSS DRAWINGS FOR  
WEB BRACING AND BEARING SCAB REQUIREMENTS.  
2. FOR ERECTION AND BRACING RECOMMENDATIONS,  
THE WTCA 'HANDLING, INSTALLATION, AND BRACING OF  
WOOD TRUSSES' IS PROVIDED AT TIME OF DELIVERY.