



Design View



Completed By:KIMBERLY

Completion Date:4/26/2024

Job Type:-

Job Subtype:-

Survey Scope:-

Project Manager:-

P2 ID:JB0001755571

Address:

MULTIPLE LOCATIONS

Right of Way:

New Aerial :0

Overlash Aerial :0

New Underground0

Existing Underground :0

Ped Upgrade:0

Vault Upgrade:0

Aerial Splice locations:0

Ground Splice Locations0

Power Supply:0

Night Time Splicing locations0

PRFUP20240706

Legend

Ped Upgrade

Existing

Vault Upgrade

Existing

Existing U/G

Existing Aerial

New U/G

New Aerial

Pole

Footage

150'

Location Marker

1

Power Supply

PS

Aerial Maintenance Splice

Ground Maintenance Splice

Night Time Maintenance Splice

SHEET INDEX

COVER PAGE - 1

DESIGN VIEW - 1

WORK ADDRESSES & HEIGHTS

LABEL #

ADDRESS

HEIGHT

1 - 433 43RD AVE SW

City of Puyallup  
Development & Permitting Services  
ISSUED PERMIT

Building

Planning

Engineering

Public Works

Fire

Traffic


JOB DESCRIPTION

CONSTRUCTION: AT LOCATION 1, SET NEW RISER ON POLE. CONTINUE WORK ON PRIVATE PROPERTY.

APPROXIMATELY 5 VEHICLES PRESENT AT A TIME, FOR 2HR INTERVALS, INCLUDING TCP SETUP AND REMOVAL.ALL IMPACTED ROADS HIGHLIGHTED.

Where a curb exists, the lateral offset of all vertical obstructions shall be a minimum of 1.5' from the face of the curb to the face of the vertical obstruction and a minimum of 3' at intersections. Where no curb exists, the lateral offset of all vertical obstructions shall be a minimum of 4' measured from the edge of pavement to the face of the obstruction.

All proposed franchise utilities shall be located within a recorded utility easement or in the public right-of-way as determined by the City of Puyallup. The City of Puyallup does not authorize or permit utility work on private property.

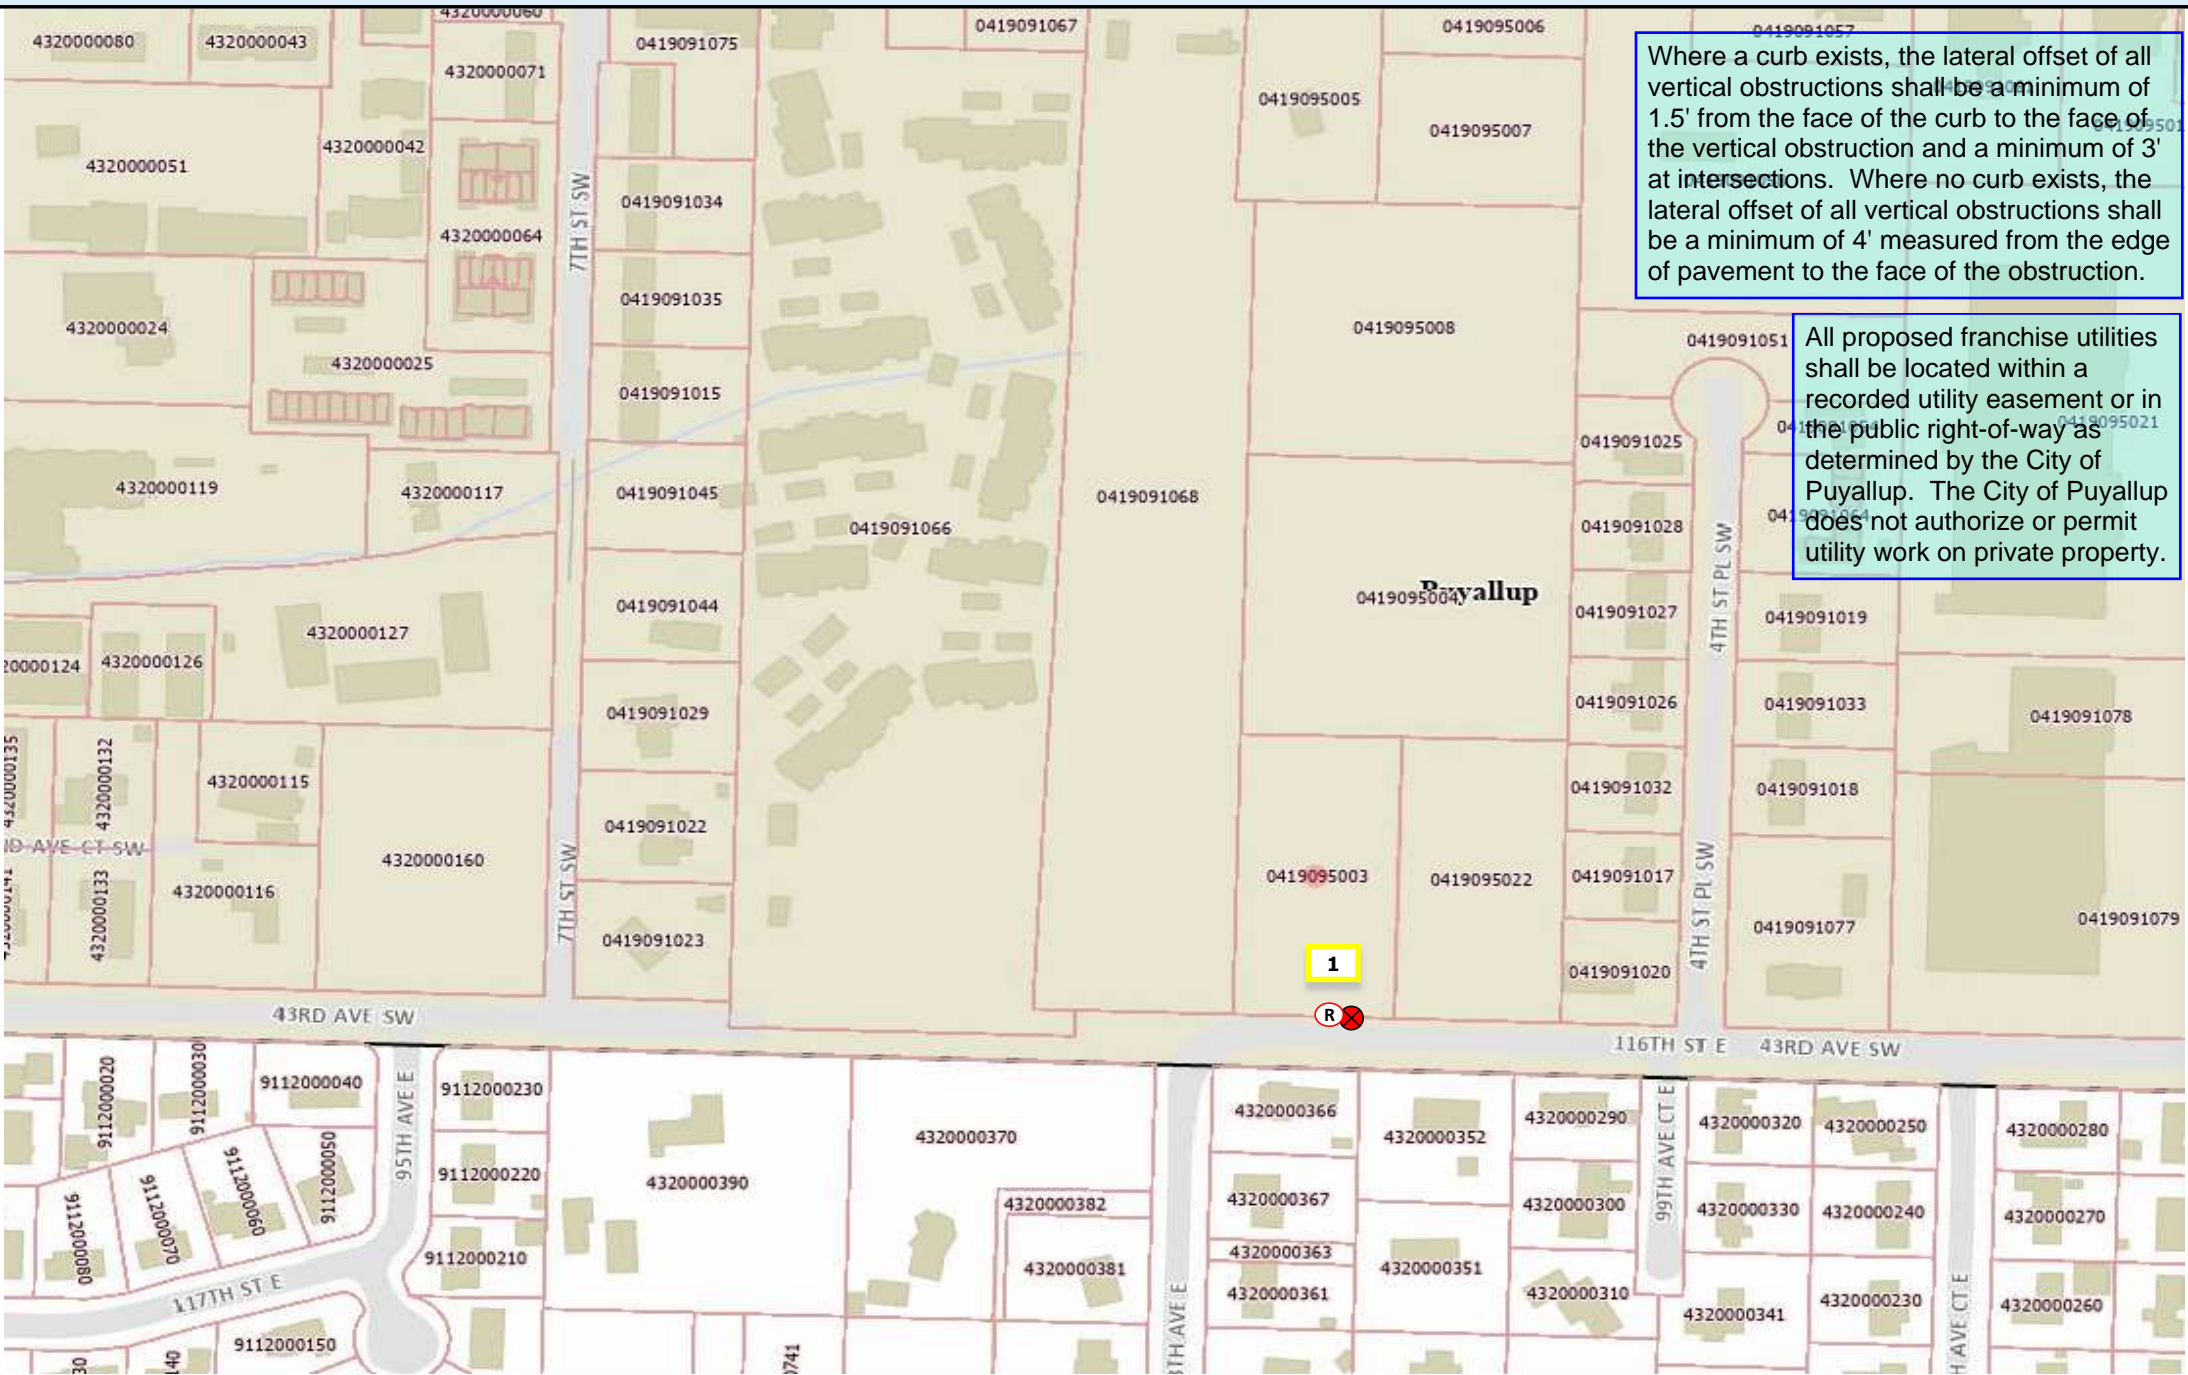

1