



CLIENT: **HOLIDAY CAFE**  
REVISION: -  
PROOF DATE: **07/01/2024**  
LOCATION: **103 West Pioneer Ave**  
**Puyallup, Washington 98371**  
SCALE: **1 INCH = 2 FEET**

Notes ↴

PRSG20241054

City of Puyallup  
Building  
REVIEWED  
FOR  
COMPLIANCE

SKinnear  
07/10/2024  
1:23:41 PM



|                                                                        |              |
|------------------------------------------------------------------------|--------------|
| City of Puyallup<br>Development & Permitting Services<br>ISSUED PERMIT |              |
| Building                                                               | Planning     |
| Engineering                                                            | Public Works |
| Fire                                                                   | Traffic      |

scan for website



scan to leave a review



# HOLIDAY CAFE

2' 0"

20' 0"



## EXAMPLES OF MATERIALS



CLIENT: HOLIDAY CAFE

REVISION: -

PROOF DATE: 07/01/2024

LOCATION: 103 West Pioneer Ave  
Puyallup, Washington 98371

SCALE: 1 INCH = 4 FEET

Notes ↴

PRSG20241054

|                                                                        |              |  |  |
|------------------------------------------------------------------------|--------------|--|--|
| City of Puyallup<br>Development & Permitting Services<br>ISSUED PERMIT |              |  |  |
| Building                                                               | Planning     |  |  |
| Engineering                                                            | Public Works |  |  |
| Fire                                                                   | Traffic      |  |  |

22' 5"

40' 0"



APPROVED PLAN  
CITY OF PUYALLUP  
PLANNING DIVISION

APPROVED BY: ARamirez

DATE: 07/11/2024

CASE NO.: PRSG20241054

CONDITIONS:

scan for website



scan to leave a review



CLIENT: **HOLIDAY CAFE**  
REVISION: -  
PROOF DATE: **07/01/2024**  
LOCATION: **103 West Pioneer Ave  
Puyallup, Washington 98371**  
SCALE: **1 INCH = 2 FEET**


## Notes ↴

PRSG20241054

|                                                                        |              |  |  |
|------------------------------------------------------------------------|--------------|--|--|
| City of Puyallup<br>Development & Permitting Services<br>ISSUED PERMIT |              |  |  |
| Building                                                               | Planning     |  |  |
| Engineering                                                            | Public Works |  |  |
| Fire                                                                   | Traffic      |  |  |

# HOLIDAY CAFE

2' 0"

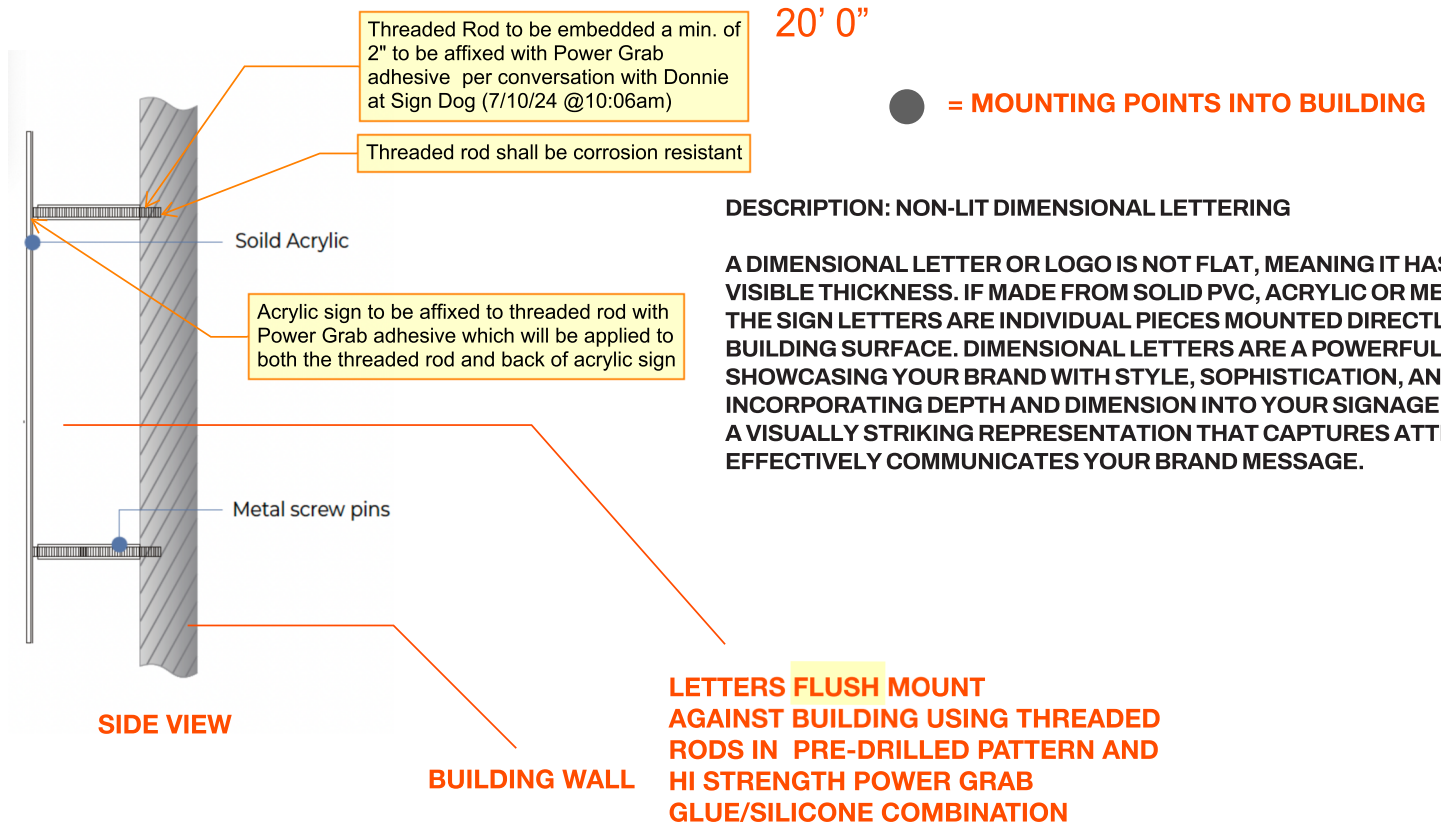

scan for website



scan to leave a review





CLIENT: **HOLIDAY CAFE**  
REVISION: -  
PROOF DATE: **07/01/2024**  
LOCATION: **103 West Pioneer Ave**  
**Puyallup, Washington 98371**  
SCALE:

Notes ↴


PRSG20241054

| City of Puyallup<br>Development & Permitting Services<br>ISSUED PERMIT |              |
|------------------------------------------------------------------------|--------------|
| Building                                                               | Planning     |
| Engineering                                                            | Public Works |
| Fire                                                                   | Traffic      |

scan for website



scan to leave a review

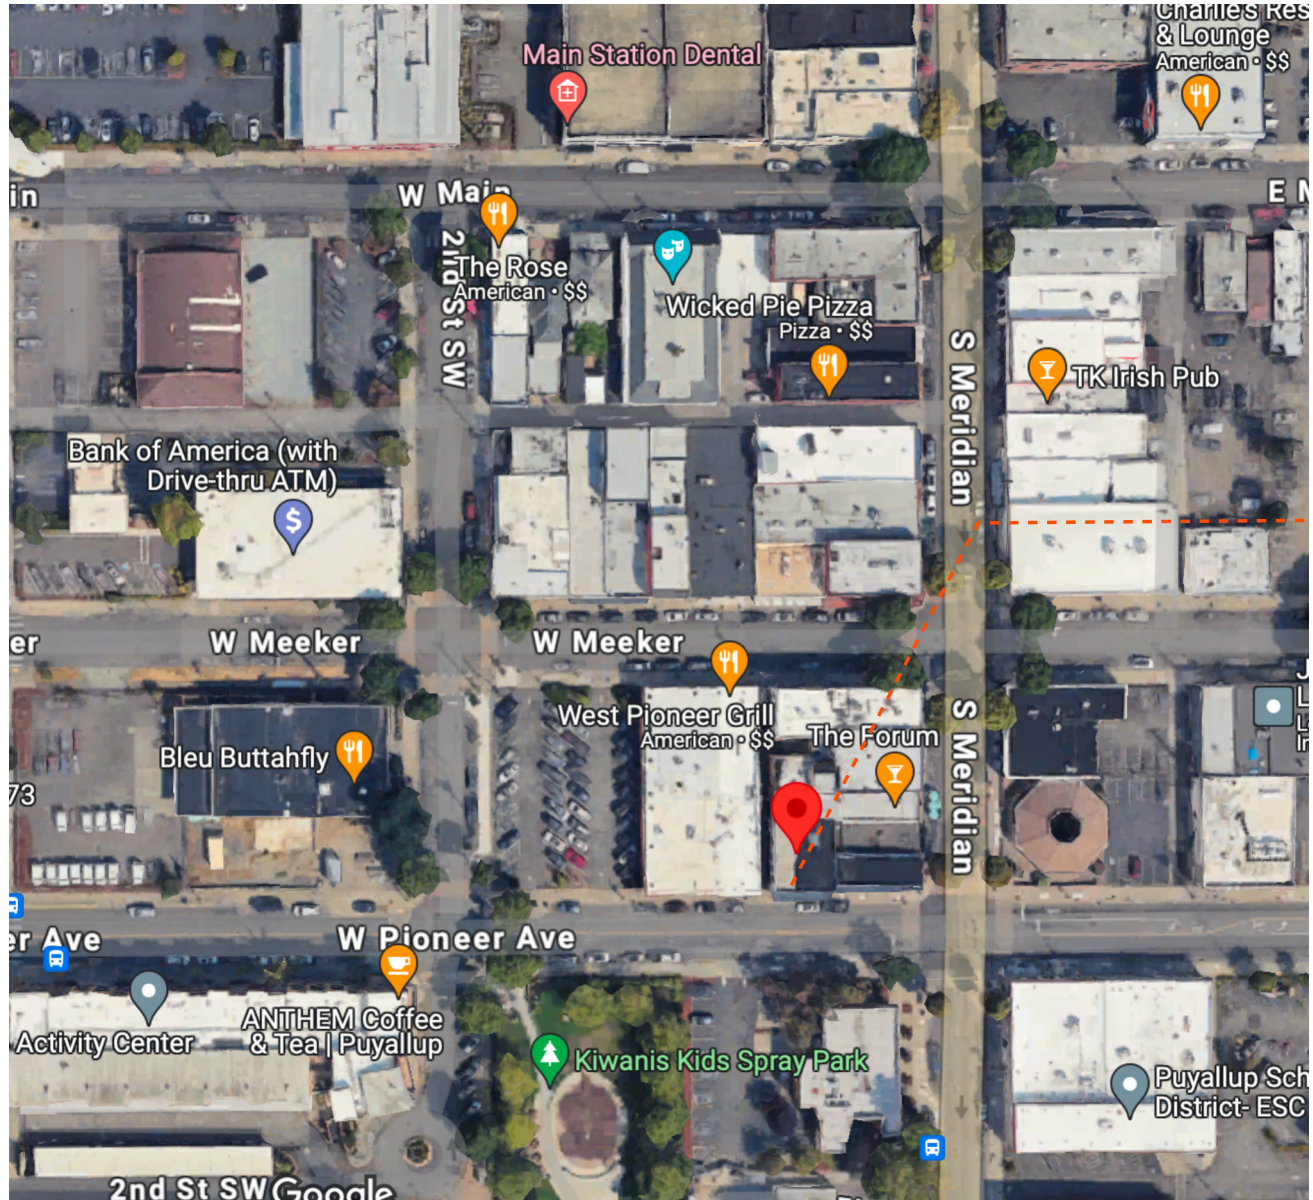

section of wall where sign  
is to be mounted

