


Job #: 887038868
Date: 06/03/24
Jurisdiction: Puyallup
ROW Permit: Yes
Est. Start Date:
Est. Duration:

Service Address: SE 23RD ST & SHAW RD E
City: Puyallup **Zip:** 98372
Customer: PSE **Phone:**
Customer Email:
PM / Inspector: Gayle / Gary Inglin **Phone:**
Site Contact Email: **Phone:**

Job Description Traffic Control Plan Needed For, X Location: 90FT N C/L 23 AVE SE Y Location: 3FT W C/L SHAW RD	New Construction:
	Construction Method
	Building Foundation Type
	Septic System

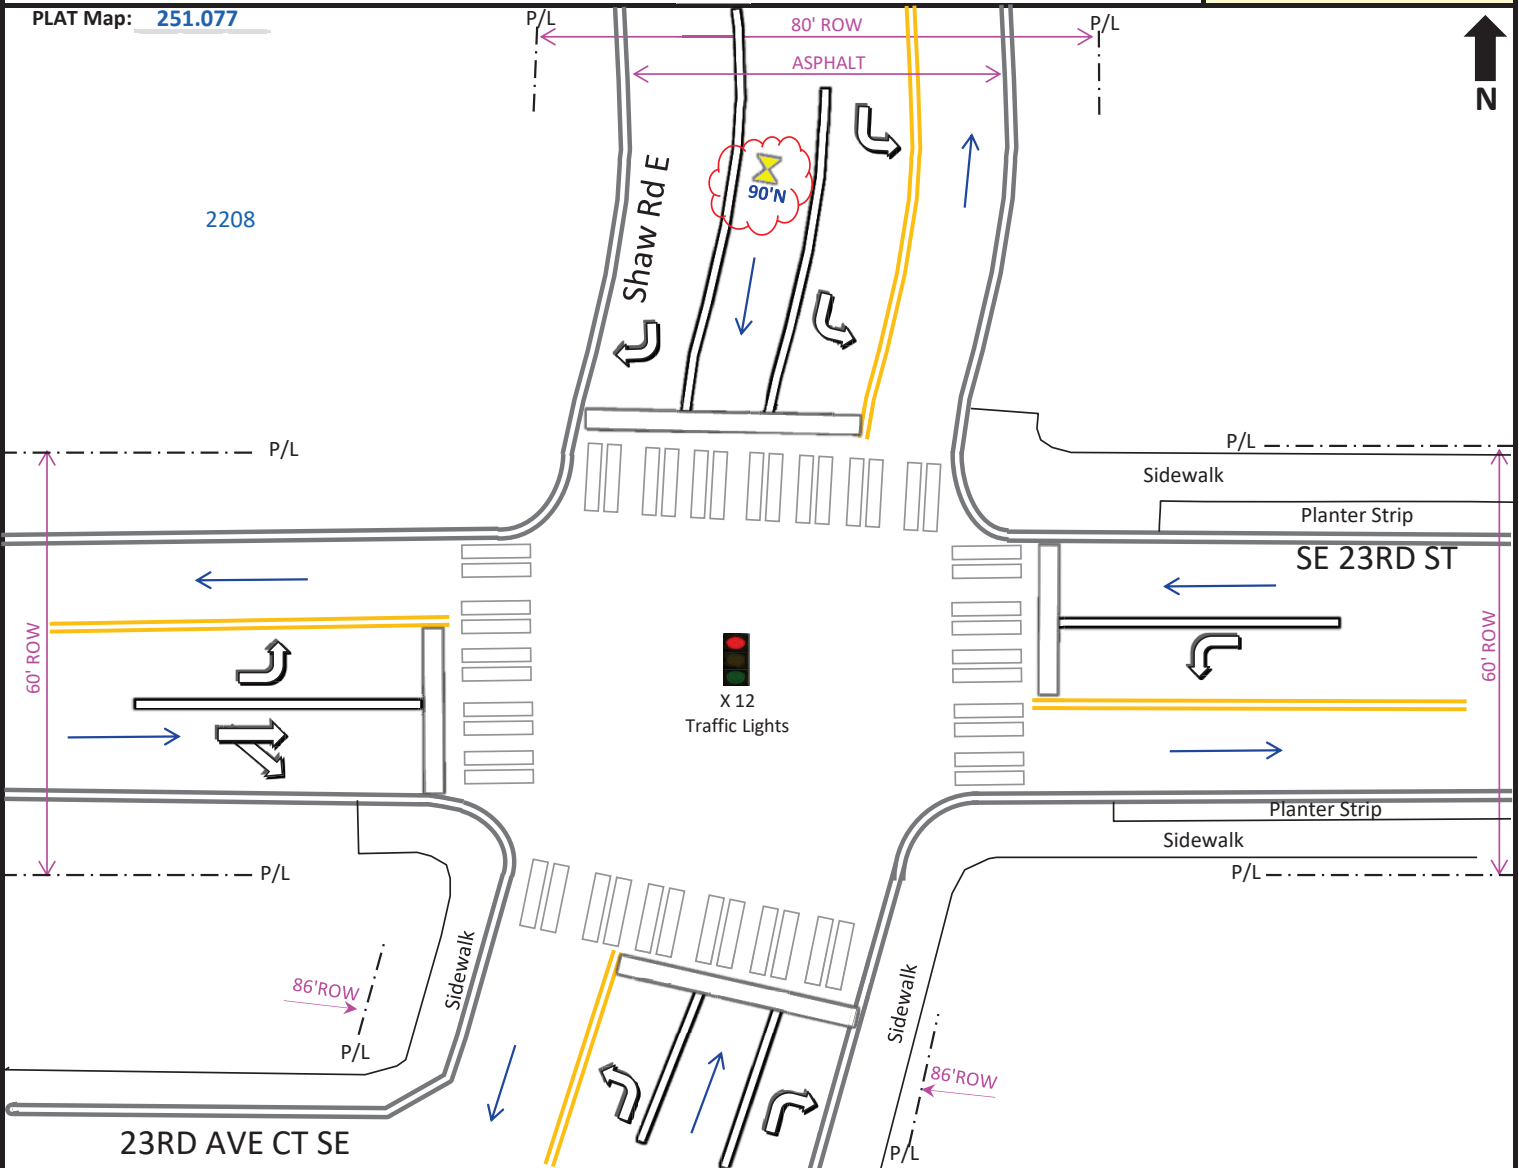

Work Location								Size of Cut	Surface Type
90'	N	of CL	23RD AVE SE	&	3'	W	of CL	SHAW RD	
		of CL		&			of CL		
		of CL		&			of CL		
Service Information				Street Information				Job Type	
Diameter:	0			Flaggers #:	0	Arterial:	No	VALVE MAINT. L&O	
EFV:	0			Police #:	0	TCP:	No	Tie-In Fitting	
Meter:				Speed Limit:	0	No Parks #:	0		
Meter Loc:	0			Trolley Lines:	No	Mtr Hoods #:	0		
Del Press:				Traffic Signal:		Bus Stop:	No		
Bollards:	2.5" #		4" #	ADA Ramps #:	0	Route #'s:		LAK - Lakewood	