

Job #: 887038867  
 Date: 6/3/24  
 Jurisdiction: Puyallup  
 ROW Permit: Yes  
 Est. Start Date:  
 Est. Duration:


Service Address: SE 23RD ST & SHAW RD E VALVE 2  
 City: Puyallup Zip: 98372  
 Customer: PSE Phone:  
 Customer Email:  
 PM / Inspector: Gayle / Gary Inglin Phone:  
 Site Contact Email: Phone:

**Job Description**

PROVIDE TRAFFIC CONTROL PLAN  
 TO ALLOW PSE TO OPERATE VALVE @ 42'WCL SHAW RD & 21'NCL 23 AVE SE

POLICE FLAGGER PLUS ONE FLAGGER No excavation

New Construction:
Construction Method
Building Foundation Type
Septic System

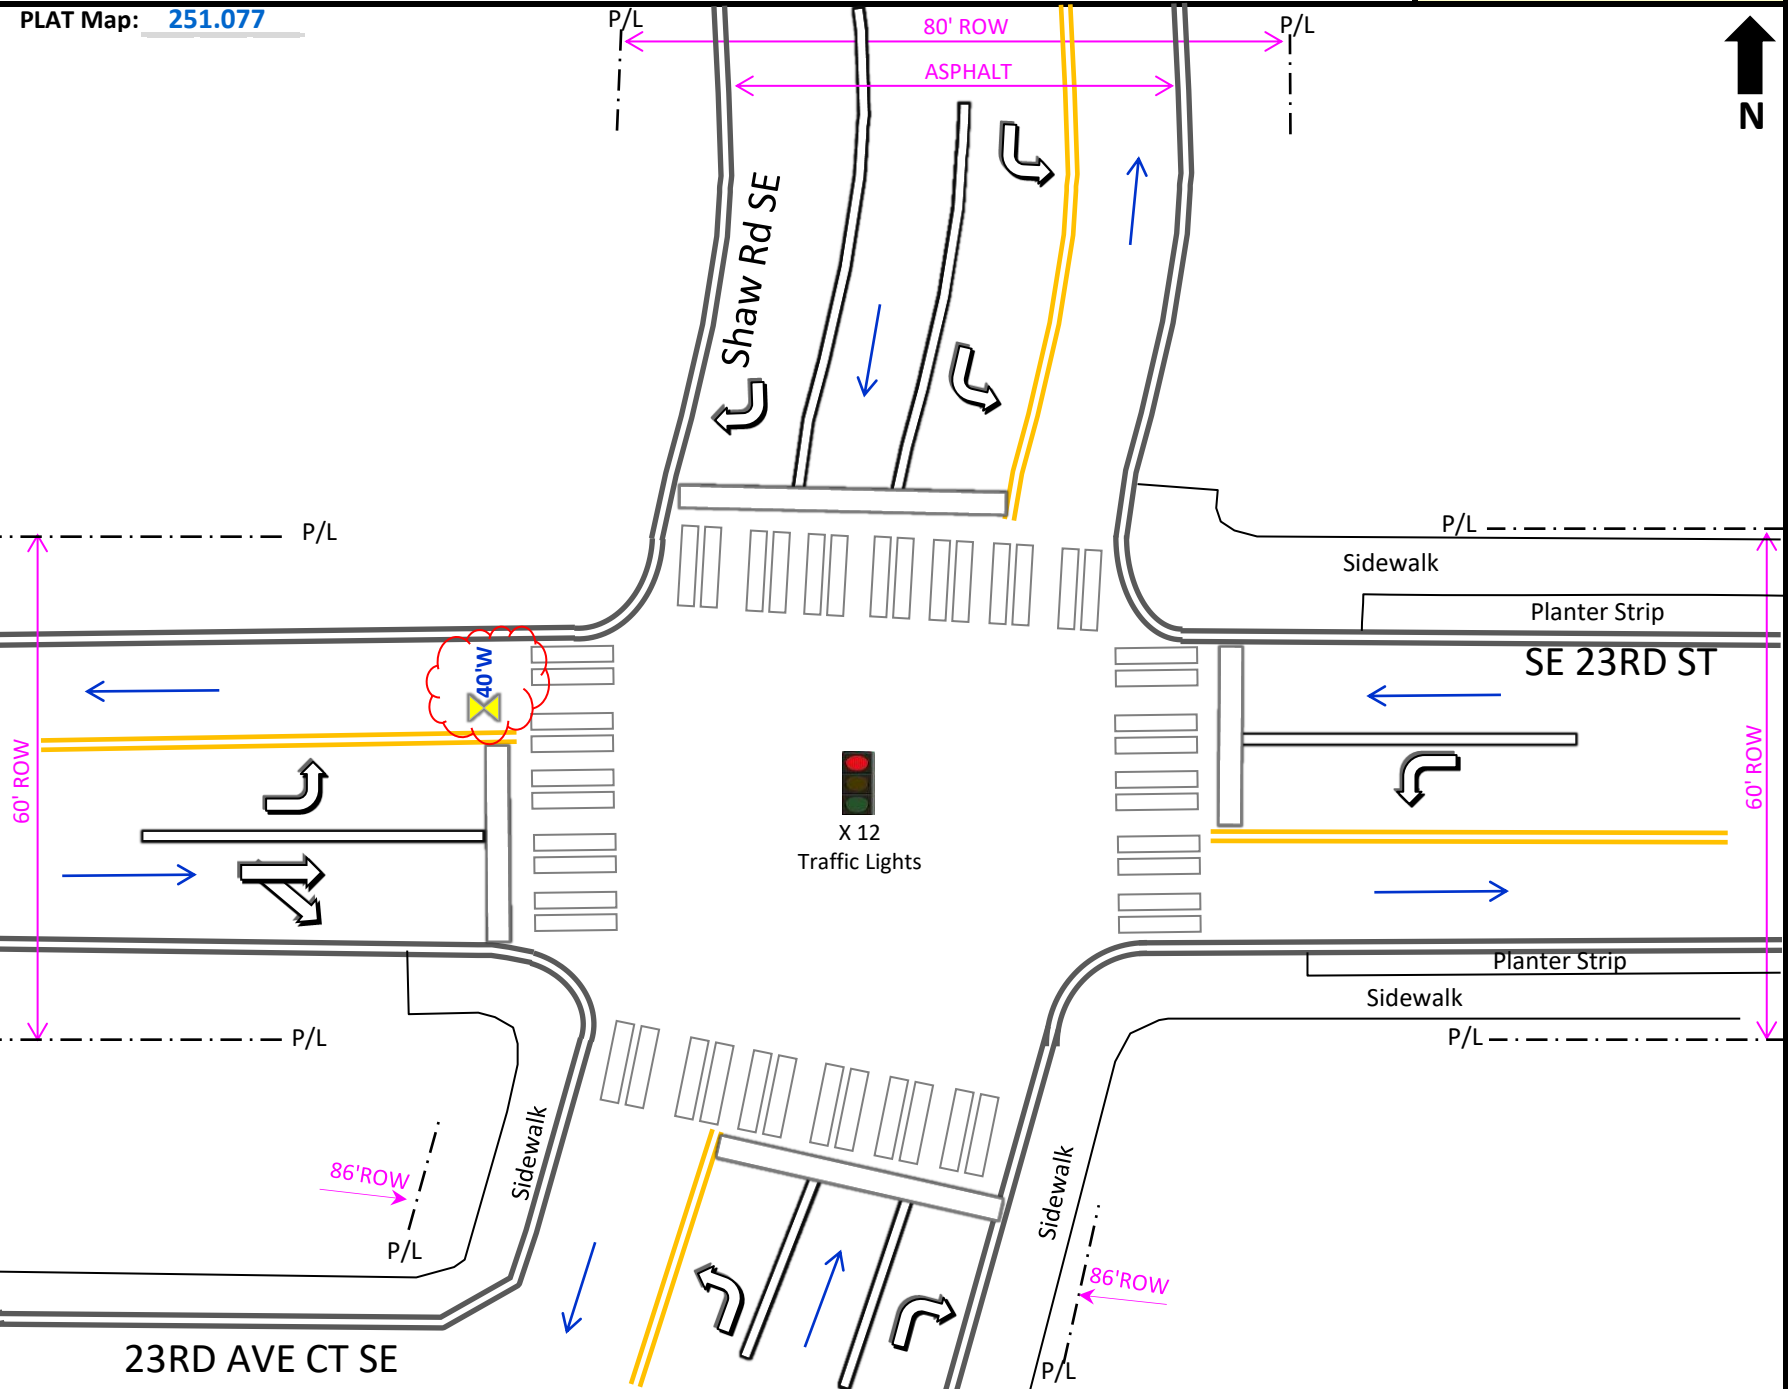

Work Location							Size of Cut	Surface Type	
12'	N	of CL	23RD AVE SE	&	42'	W of CL	SHAW RD		
		of CL		&		of CL			
		of CL		&		of CL			
Service Information				Street Information				Job Type	
Diameter:	0	Flaggers #:	0	Arterial:	No	VALVE MAINT. L&O			
EFV:	0	Police #:	0	TCP:	No	Tie-In Fitting			
Meter:		Speed Limit:	0	No Parks #:	0				
Meter Loc:	0	Trolley Lines:	No	Mtr Hoods #:	0				
Del Press:		Traffic Signal:		Bus Stop:	No				
Bollards:	2.5" #	ADA Ramps #:	0	Route #'s:		LAK - Lakewood			