

PRFUP20241001


City of Puyallup
Development & Permitting Services
ISSUED PERMIT

Building	Planning
Engineering	Public Works
Fire	Traffic

The City-issued permit packet shall be posted at the job site and available to inspectors at all times.

Flaggers shall remain in radio contact at all times.

SIGN SPACING = X (1)		
FREEWAYS & EXPRESSWAYS	55/70 MPH	1500' +/-
RURAL HIGHWAYS	60/65 MPH	800' +/-
RURAL ROADS	45/55 MPH	500' +/-
RURAL ROADS & URBAN ARTERIALS	35/40 MPH	350' +/-
RURAL ROADS & URBAN ARTERIALS		
RESIDENTIAL & BUSINESS DISTRICTS	25/30 MPH	200' +/- (2)
URBAN STREETS	25 MPH OR LESS	100' +/- (2)
(1) ALL SPACING MAY BE ADJUSTED TO ACCOMMODATE INTERCHANGE RAMPS, AT-GRADE INTERSECTIONS AND DRIVEWAYS.		
(2) THIS SPACING MAY BE REDUCED IN URBAN AREAS TO FIT ROADWAY CONDITIONS		

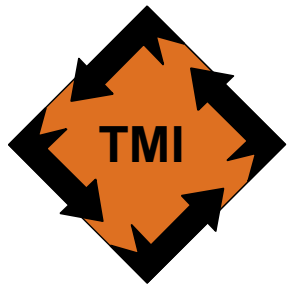

TRAFFIC MANAGEMENT, INC
CALIFORNIA · GREAT LAKES · ROCKY MOUNTAIN · PACIFIC NW
800-763-3999
WWW.TRAFFICMANAGEMENT.COM
TRAFFIC CONTROL SERVICES · SALES · RENTALS
CONSULTING · ENGINEERING · TRAINING

CONTRACTOR: HYDROMAX USA LLC

CONTACT: JAIMEE FORMAN

ADDRESS: 2104 27TH AVE SE

LOCATION: PUYALLUP, WA

TRAFFIC CONTROL: FLAGGING

HOURS:

DURATION:

DATE OF WORK:

JOB NUMBER: 488964

DRAWN BY: RA

DATE COMPLETED: 06/18/24

PLAN ORDER: 91240


SCALE: NOT TO SCALE

GENERAL NOTES:

ALL WORK ZONE TRAFFIC CONTROL AND DEVICES USED IN CONSTRUCTION ZONE SHALL BE REFLECTIVE AND SHALL BE IN ACCORDANCE WITH THE MANUAL ON UNIFORM TRAFFIC CONTROL DEVICES (M.U.T.C.D.), LATEST EDITION. TRAFFIC CONTROL DEVICES IN THIS DRAWING MAY BE SUBJECT TO FIELD ADJUSTMENTS AND ADDITIONAL SIGNING MAY BE REQUIRED AS CONDITIONS DICTATE. ALL CONSTRUCTION SIGNS SHALL BE BLACK ON ORANGE. WHEN CONSTRUCTION TRAFFIC CONTROL SIGNS ARE NOT IN USE, THEY SHALL BE MASKED, TURNED AWAY FROM TRAFFIC, OR REMOVED. ALL DRIVEWAYS AND ALLEYS ARE TO REMAIN OPEN UNLESS OTHERWISE NOTED.

REVISIONS		
NO.	DESCRIPTION	DATE
1	UPDATE ADDRESS	6/26/24

SHEET NUMBER : 1 OF 1

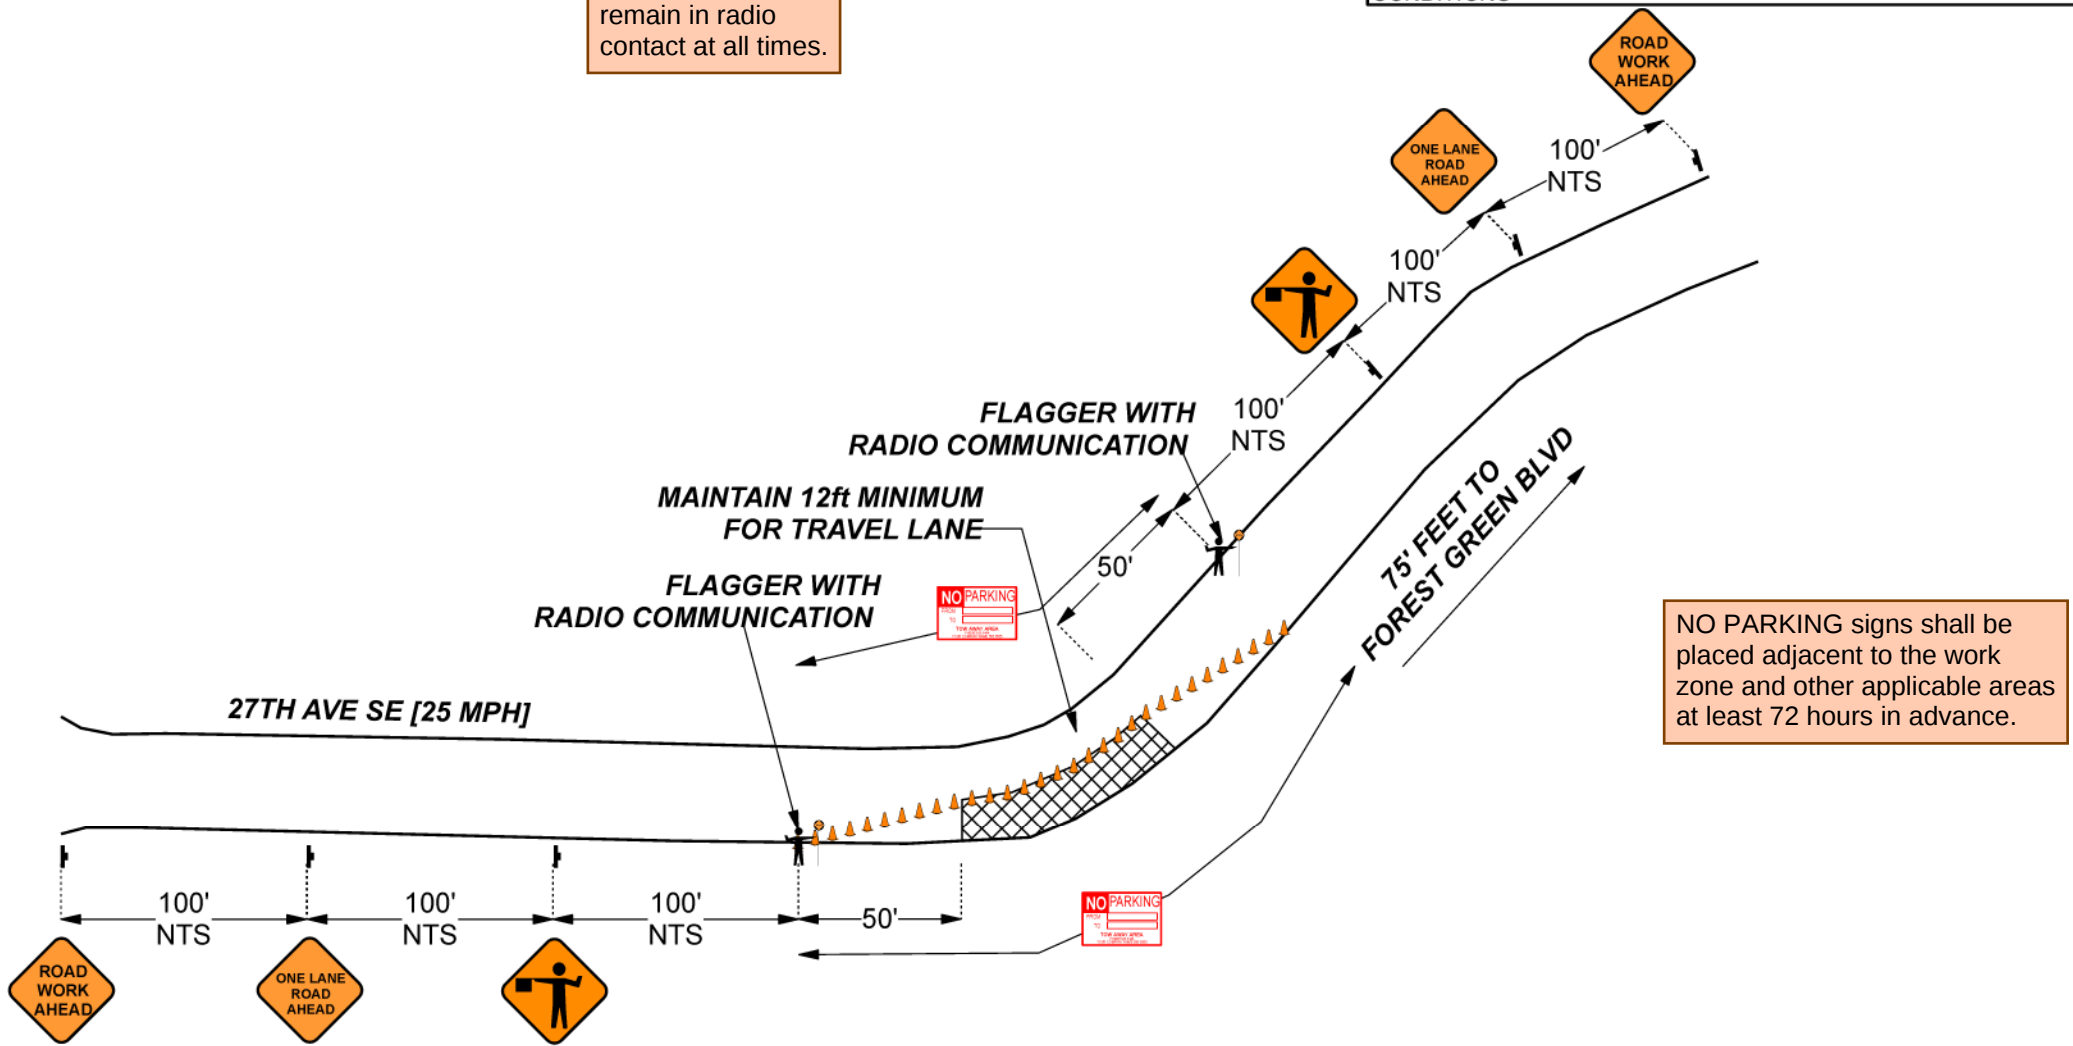

NOTES:

1. SIGNS AND DEVICES PER M.U.T.C.D.
2. SUBJECT TO FIELD ADJUSTMENTS
3. ALL DRIVEWAYS & ALLEYWAYS TO REMAIN OPEN UNLESS OTHERWISE NOTED
4. THE CONTRACTOR SHALL MAINTAIN OPEN PEDESTRIAN CROSSINGS FREE OF TRIPPING HAZARDS, UNLESS OTHERWISE NOTED



HYDROMAX USA LLC

 Cone Sign Work Area

MANIFEST

COMPANY

LEGEND