

The approved construction plans, documents, and all engineering must be posted on the job at all inspections in a visible and readily accessible location.

Full sized legible color plans are required to be provided by the permittee on site for inspection.

Approval of submitted plans is not an approval of omissions or oversights by this office or non compliance with any applicable regulations of local government. The contractor is responsible for making sure that the building complies with all applicable codes and regulations of the local government.

Separate Electrical Permit is required with the Washington State Department of Labor & Industries.
<https://lni.wa.gov/licensing-permits/electrical/electrical-permits-fees-and-inspections>
or call for Licensing Information: 1-800-647-0982

**City of Puyallup
Building
REVIEWED
FOR
COMPLIANCE**

SKinnear
11/19/2024
10:35:51 AM



**City of Puyallup
Planning
Division
APPROVED**

See permit
conditions.
NComstock
11/20/2024
2:52:03 PM



City of Puyallup Development & Permitting Services ISSUED PERMIT			
Building	Planning		
Engineering	Public Works		
Fire	Traffic		

Facade signs in CG zone allow for max. area of 1.5SF for each lineal foot of building wall from which sign is attached



PROPOSED SIGNS
1/8" = 1'- 0"




← 20TH ST NW



AERIAL SITE VIEW - SIGN LOCATIONS
1/64" = 1'- 0"



PRSG20241770

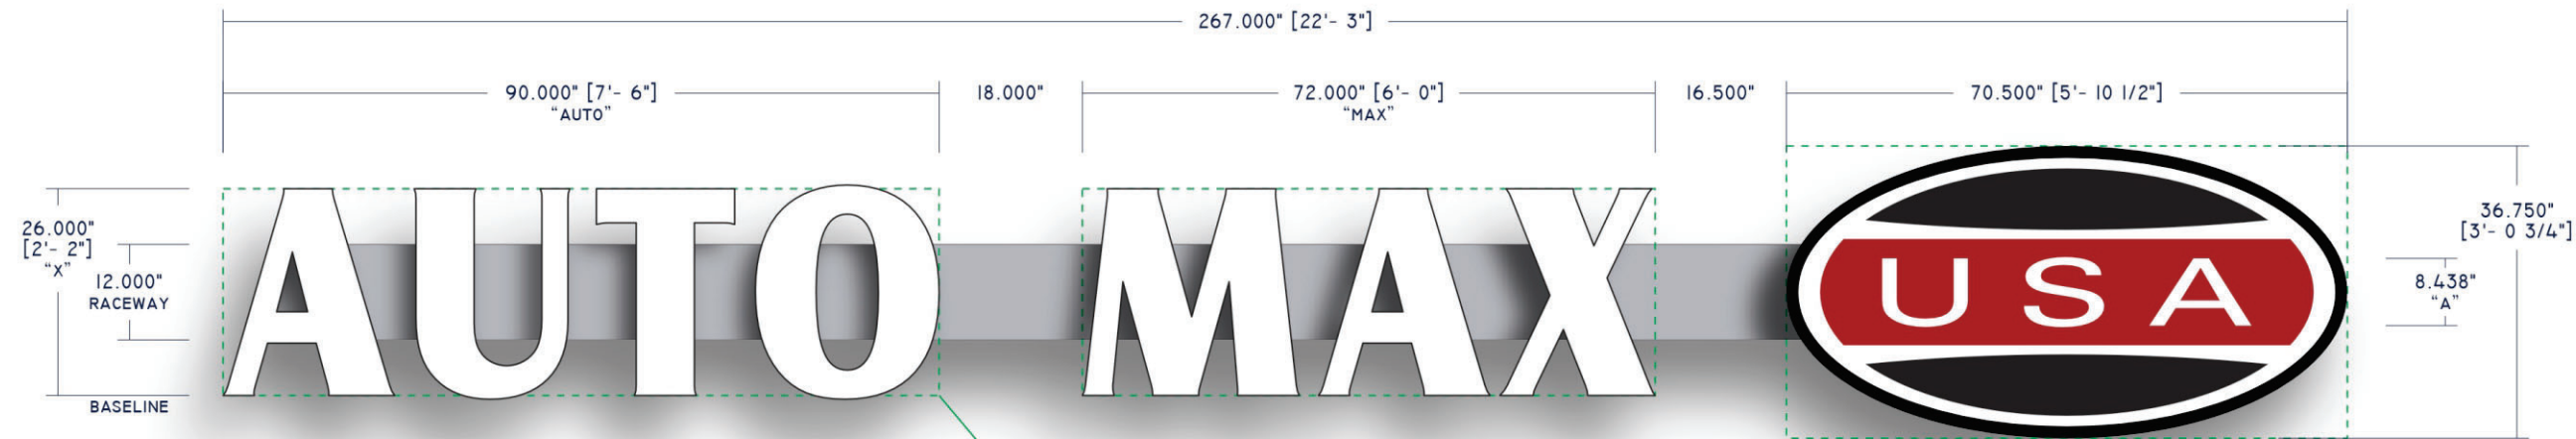

FRONT VIEW
1/2" = 1'- 0"

16.25 Sq. Ft.


DASHED GREEN LINES
INDICATE SIGN AREAS
USED FOR SQ. FOOTAGE
CALCULATIONS

13.00 Sq. Ft.

17.99 Sq. Ft.

"AUTO": 16.25 Sq. Ft.
"MAX": 13.00 Sq. Ft.
WORDBOX: 17.99 Sq. Ft.

TOTAL SIGN AREA: 47.24 Sq. Ft.

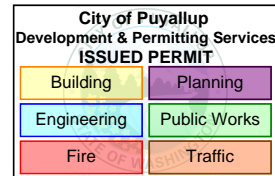

S/F ILLUMINATED LETTERS & WORDBOX 47.24SF
NEW FASCIA DISPLAYS QTY: 3

SCOPE OF WORK:

MANUFACTURE & INSTALL THREE [3] NEW SETS OF SINGLE FACE, INTERNALLY-ILLUMINATED CHANNEL LETTERS & WORDBOXES WITH RACEWAYS.

REMOVE ALL EXISTING "NORTHWEST MOTORSPORT", "NWMSROCKS.COM", AND "TRUCKS TRUCKS AND MORE TRUCKS!" SIGNS.



SPECIFICATIONS:

CHANNEL LETTERS:
- 5" DEEP, PRE-FINISHED BLACK ALUMINUM RETURNS
- TRANSLUCENT WHITE 7328 ACRYLIC FACES
- 1" BLACK TRIM CAP
- INTERNAL WHITE LED ILLUMINATION

WORDBOX:
- 5" DEEP, PRE-FINISHED BLACK ALUMINUM RETURNS
- 1 1/2"x 1" FABRICATED ALUMINUM FACE RETAINER:
- [1 1/2"x .125" FACE] x [1"x .063" RETURNS]
- PAINT BLACK
- TRANSLUCENT WHITE 7328 ACRYLIC FACE
- FIRST SURFACE VINYL OVERLAY FACE GRAPHICS
- 3M/GERBER DARK RED 230-73 [SIMILAR TO PANTONE 7621 C][TRANSLUCENT]
- MATTE BLACK 220-22 [OPAQUE]
- INTERNAL WHITE LED ILLUMINATION

SPECIFICATIONS - CONTINUED:

RACEWAYS & ATTACHMENT:
- 12"[H]x 7"[D] FABRICATED ALUMINUM
- PAINT TO MATCH BUILDING FASCIA:
- MATTHEWS MP 11316 "PAHOEHOE GRAY"
- FASTEN TO BUILDING FASCIA WITH 3/8"x 3 1/2" LAG BOLTS

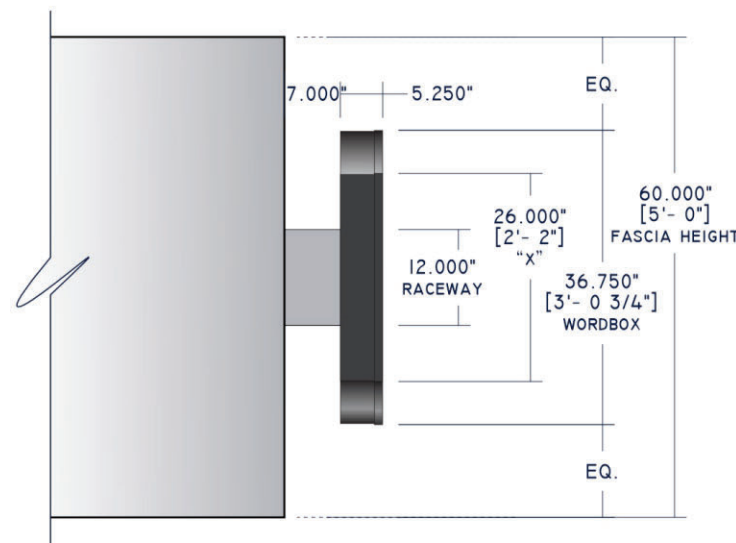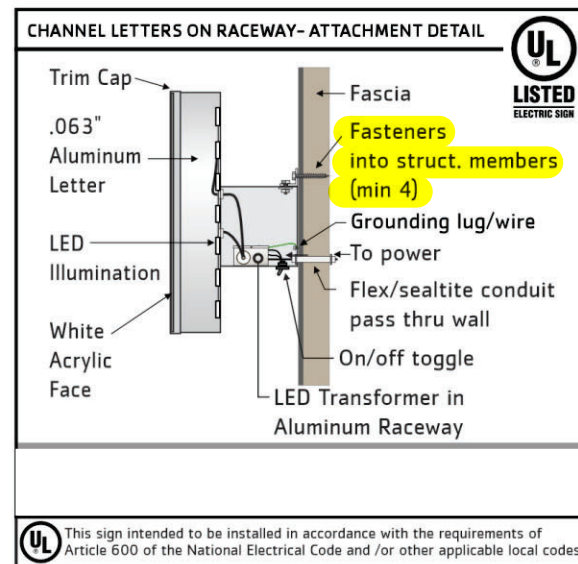

SIDE VIEW
1/2" = 1'- 0"

DESIGN
17894

PROJECT
AUTO MAX USA - PUYALLUP

INSTALL LOCATION
1830 RIVER RD, PUYALLUP, WA 98371-3892

APPROVED BY/DATE
X



PLUMB SIGNS, INC.
909 SOUTH 28TH ST
TACOMA, WA 98409
TEL# 253-473-3323
FAX#253-472-3107

SALES
CARIN TAYLOR
DRAWN BY
DAVID MAU

SCALE
AS NOTED
DATE
10.28.24
SHEET
2 OF 4
UPDATED

PROPRIETARY AND CONFIDENTIAL: THE INFORMATION CONTAINED IN THIS DRAWING IS THE SOLE PROPERTY OF PLUMB SIGNS. ANY REPRODUCTION IN PART OR AS A WHOLE WITHOUT THE WRITTEN PERMISSION OF PLUMB SIGNS IS PROHIBITED. COPYRIGHT ©2024 PLUMB SIGNS, INC.

PRSG20241770

City of Puyallup
Development & Permitting Services
ISSUED PERMIT

Building

Planning

Engineering

Public Works

Fire


Traffic

WALL SIGN SIZE ALLOWANCE PER CODE:

1 square foot for each lineal foot of building wall to which the sign is attached.



EXISTING CONDITIONS - EAST ELEVATION / NORTH ELEVATION
NO SPECIFIC SCALE

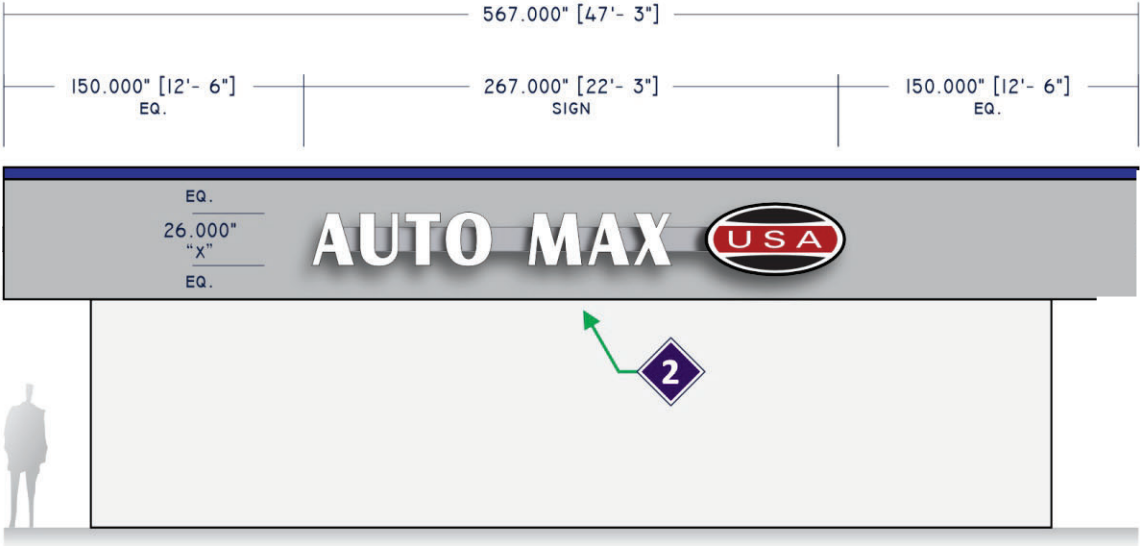

BUILDING NORTH ELEVATION / SIGN LOCATION
1/8"= 1'- 0"



EXISTING CONDITIONS - NORTH ELEVATION / WEST ELEVATION
NO SPECIFIC SCALE