



A. EXTERIOR WALL SIGN


Wall Sign Location

Wall Sign Location

City of Puyallup
Planning
Division
APPROVED

See permit
conditions.

NComstock
11/21/2024
11:37:11 AM

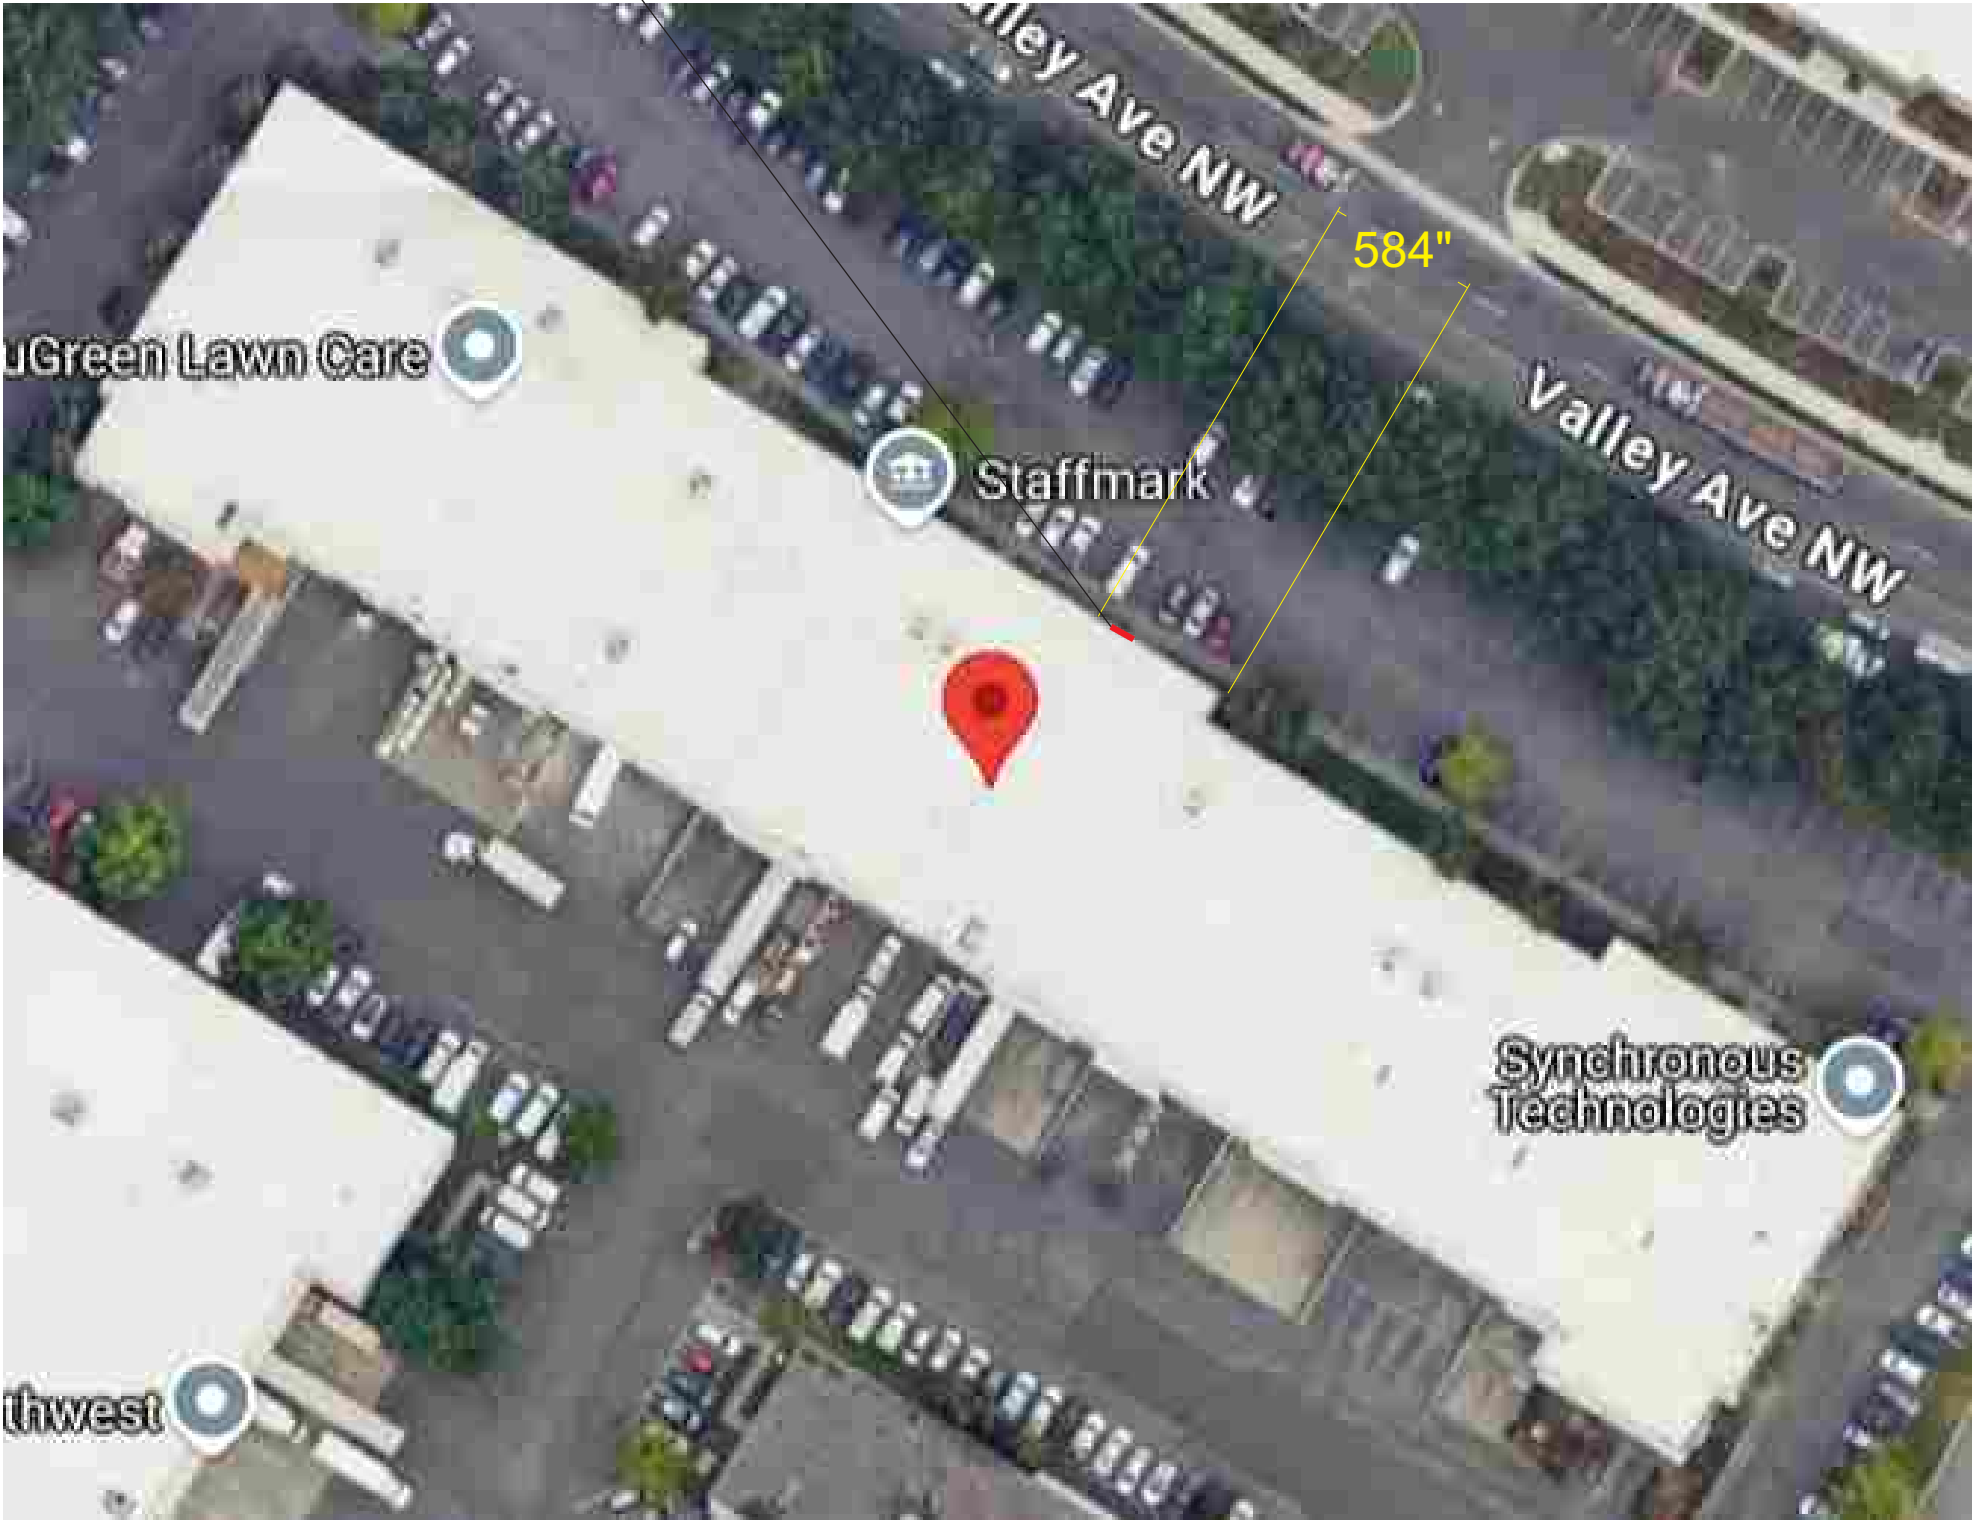

Customer Name

Re-Bath Seattle

Customer Contact

Josh Schofield

Project Name

Ext Wall Sign

File Location

Re-Bath/

Install Address

402 Valley Ave NW A106 Puyallup

Scale

NTS

Original Date

11/7/24

Revision Dates/Notes

11/7/24

Project Manager

Danielle Holt

Layout Created By

Danielle Holt

Production Ready Art

Yes

City of Puyallup Development & Permitting Services ISSUED PERMIT			
Building	Planning		
Engineering	Public Works		
Fire	Traffic		

Customer Approval

Date