

Cover Page	Completed By:	MALERIE TENORIO	Address:				MULTIPLE LOCATIONS			
	Completion Date:	6/25/2024	Right of Way:							
	Job Type:	-	New Aerial :	0	Existing Underground :	0	Aerial Splice locations:	2		
	Job Subtype:	-	Overlash Aerial :	121	Ped Upgrade:	0	Ground Splice Locations	2		
	Survey Scope:	-	New Underground	0	Vault Upgrade:	0	Power Supply:	0		
	Project Manager:	-								
	P2 ID:	JB0001773602	Night Time Splicing locations		0					

Legend

Ped Upgrade	<input type="checkbox"/> Existing	<input type="checkbox"/>
Vault Upgrade	<input checked="" type="checkbox"/> Existing	<input checked="" type="checkbox"/>
Existing U/G		
Existing Aerial		
New U/G		
New Aerial		
Pole		
Footage		
Location Marker		
Power Supply		
Aerial Maintenance Splice		
Ground Maintenance Splice		
Night Time Maintenance Splice		

JOB DESCRIPTION


CONSTRUCTION: STARTING AT POLE NEAR LOCATION 1, OVERLASH 121' CONTINUING ONTO PRIVATE PROPERTY.
MAINTENANCE: SPLICE AT 4 EXISTING AERIAL AND GROUND LOCATIONS.
 APPROXIMATELY 5 VEHICLES PRESENT AT A TIME, FOR 2HR INTERVALS, INCLUDING TCP SETUP AND REMOVAL. ALL IMPACTED ROADS HIGHLIGHTED.

City of Puyallup
Development & Permitting Services
ISSUED PERMIT

Building	Planning
Engineering	Public Works
Fire	Traffic

PRFUP20241669

All proposed franchise utilities shall be located within a recorded utility easement or in the public right-of-way as determined by the City of Puyallup. The City of Puyallup does not authorize or permit utility work on private property.

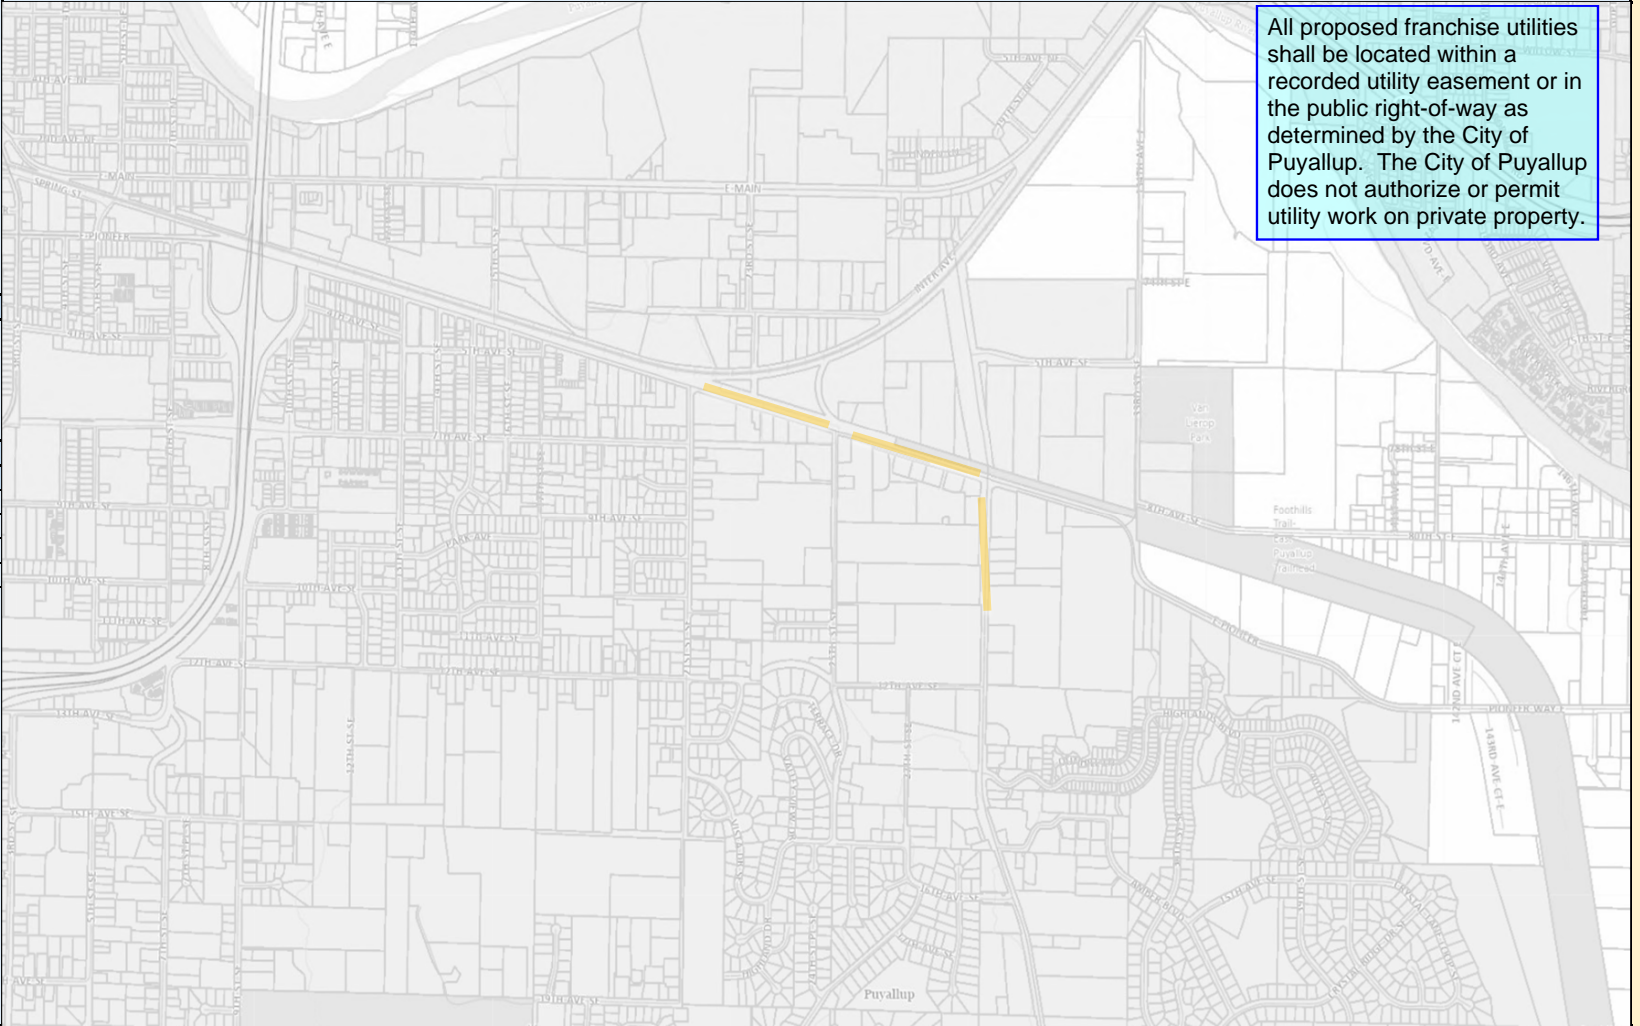

SHEET INDEX

COVER PAGE - 1
DESIGN VIEW - 1

WORK ADDRESSES & HEIGHTS

LABEL #	ADDRESS	HEIGHT
1 -	904 SHAW RD	11'
2 -	2202 E PIONEER	11'
3 -	2502 E PIONEER	11'
4 -	724 SHAW RD	11'
5 -	728 SHAW RD	11'

Design View

Completed By:	MALERIE TENORIO
Completion Date:	6/25/2024
Job Type:	-
Job Subtype:	-
Survey Scope:	-
Project Manager:	-
P2 ID:	JB0001773602

Address:				MULTIPLE LOCATIONS			
				Right of Way:			
New Aerial :	0	Existing Underground :	0	Aerial Splice locations:	2		
Overlash Aerial :	121	Ped Upgrade:	0	Ground Splice Locations	2		
New Underground	0	Vault Upgrade:	0	Power Supply:	0		
Night Time Splicing locations			0				

Legend

Ped Upgrade Existing
 Vault Upgrade Existing
 Existing U/G —
 Existing Aerial —
 New U/G - - -
 New Aerial —
 Pole ⊗
 Footage 150'
 Location Marker 1
 Power Supply PS
 Aerial Maintenance Splice ✕
 Ground Maintenance Splice ✕
 Night Time Maintenance Splice ✕

JOB DESCRIPTION

CONSTRUCTION: STARTING AT POLE NEAR LOCATION 1, OVERLASH 121' CONTINUING ONTO PRIVATE PROPERTY.


MAINTENANCE: SPLICE AT 4 EXISTING AERIAL AND GROUND LOCATIONS.

APPROXIMATELY 5 VEHICLES PRESENT AT A TIME, FOR 2HR INTERVALS, INCLUDING TCP SETUP AND REMOVAL. ALL IMPACTED ROADS HIGHLIGHTED.

City of Puyallup
Development & Permitting Services
ISSUED PERMIT

Building	Planning
Engineering	Public Works
Fire	Traffic

PRFUP20241669

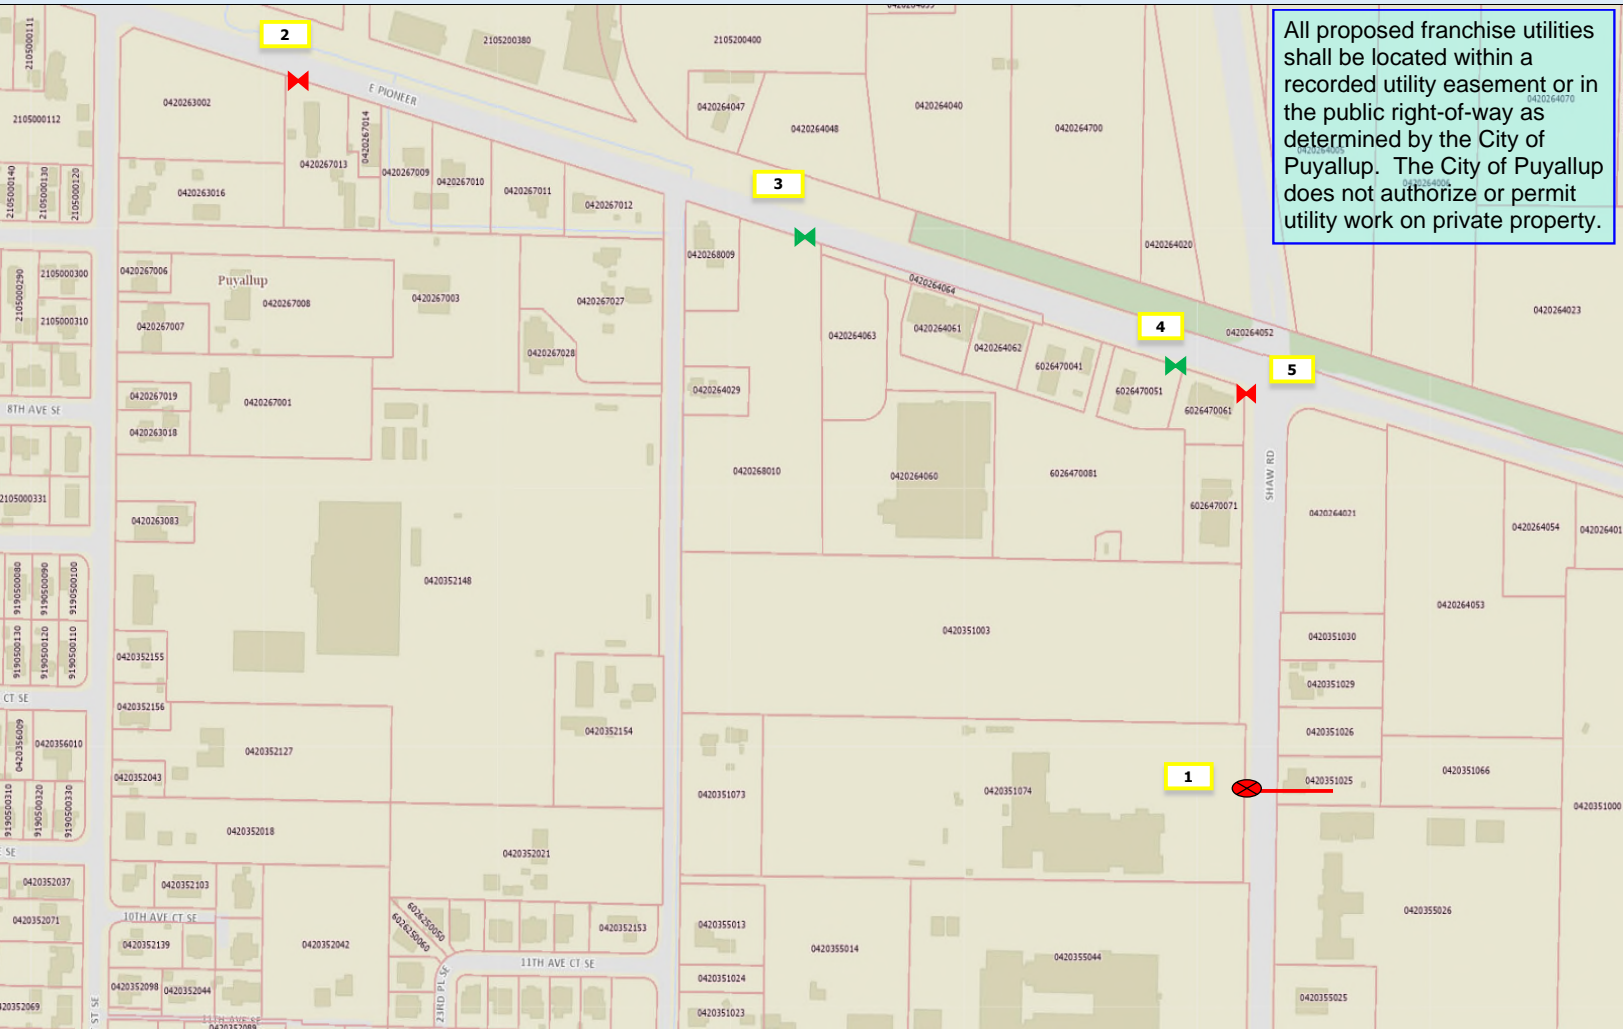

All proposed franchise utilities shall be located within a recorded utility easement or in the public right-of-way as determined by the City of Puyallup. The City of Puyallup does not authorize or permit utility work on private property.

SHEET INDEX

COVER PAGE - 1
DESIGN VIEW - 1

WORK ADDRESSES & HEIGHTS

LABEL #	ADDRESS	HEIGHT
1 -	904 SHAW RD	=
2 -	2202 E PIONEER	=
3 -	2502 E PIONEER	=
4 -	724 SHAW RD	=
5 -	728 SHAW RD	=