



Building G Domestic

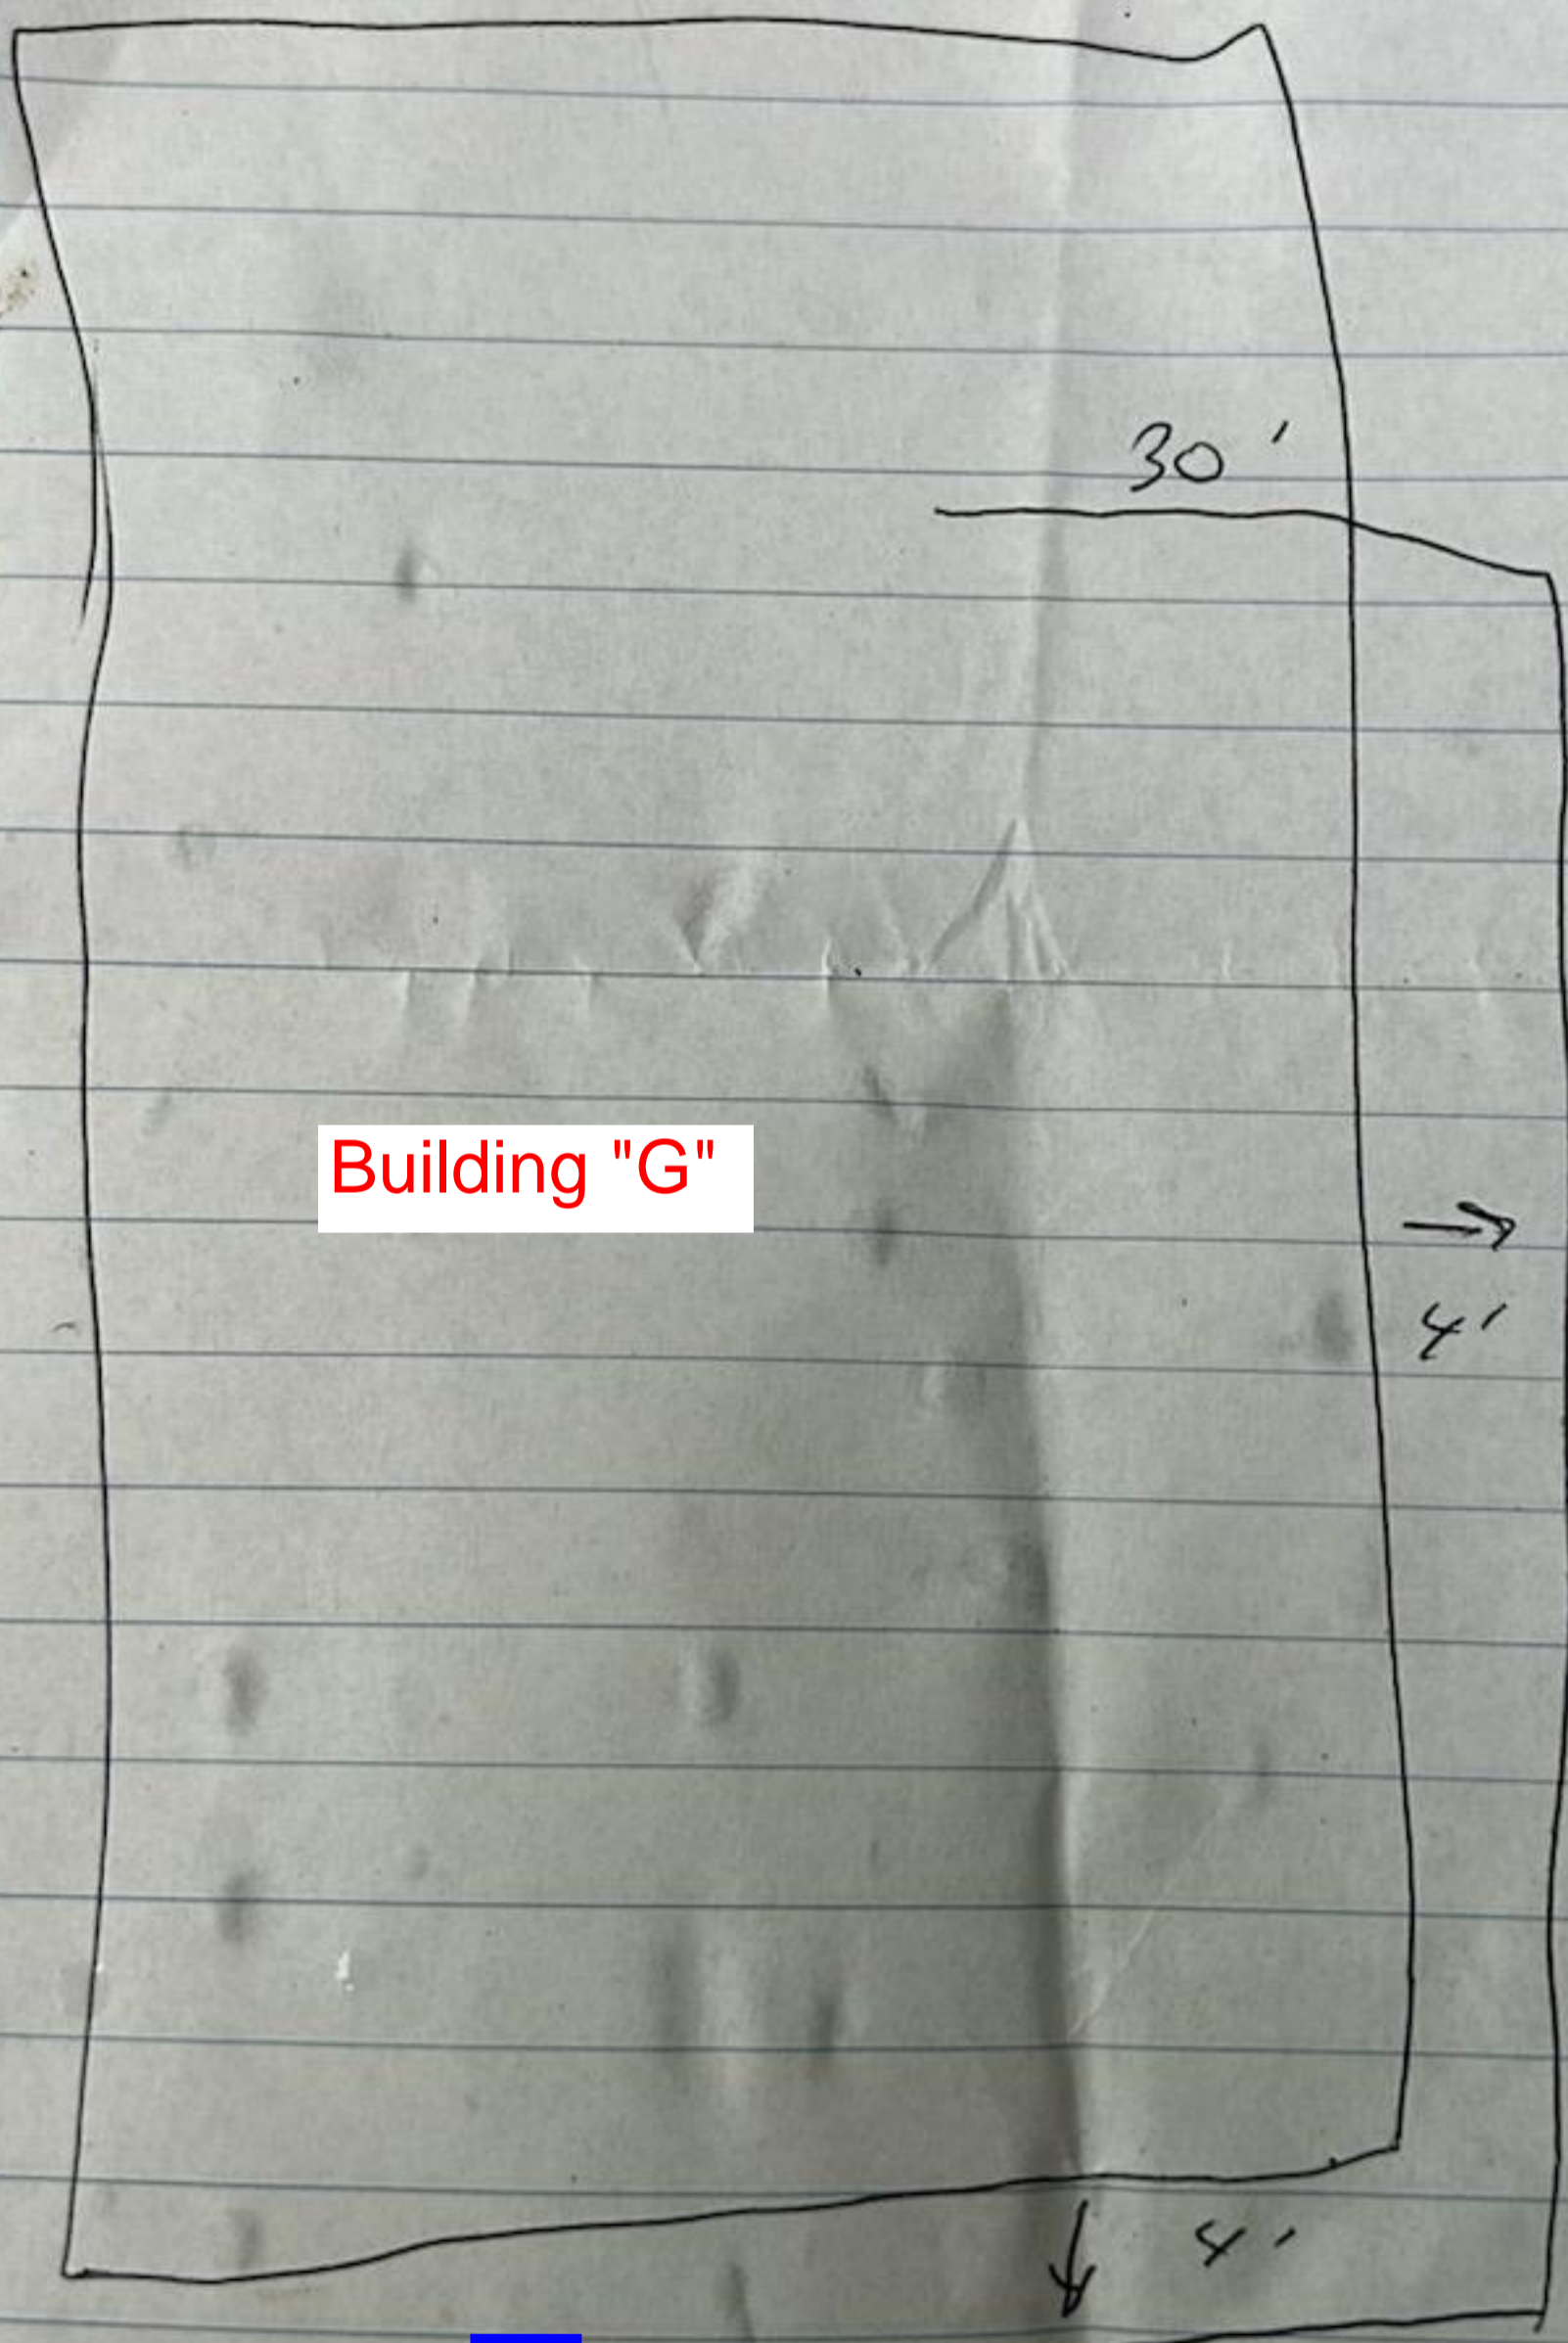

Building "G"

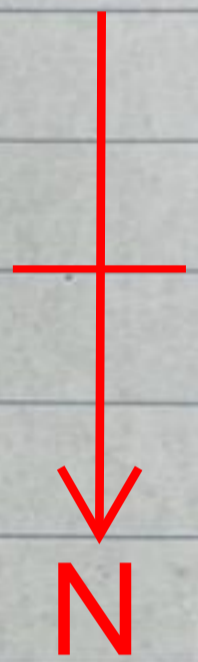

2" black poly w/ tracer wire

2" service meter



2" service backflow

36''