



TEMPORARY TRAFFIC CONTROL PLAN

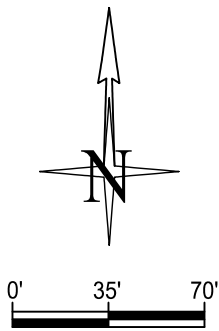

PRINT ON
11X17" SHEETS ONLY

ROAD WORK ALLOWED:
Monday - Friday
9AM - 3PM
Call communications center at
253-287-4456 on day of work.
Request a job start inspection
through the CityView portal.

The City-issued permit packet
shall be posted at the job site and
available to inspectors at all times.

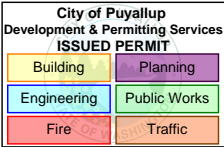

The applicant shall notify property
owner(s) of blocked driveway(s)
at least 24 hours in advance.

Notes:

1. All signs and spacing to conform to the MUTCD and City of Puyallup standards.
2. All sidewalks, driveways, exits and egresses shall be completely clear unless otherwise indicated.
3. Channelizing devices are 28" traffic cones. Use traffic drums (barrels) with steady burning Type C lights on all State State Routes and Hwys.
4. Sign size can be a minimum of 36" x 36" and shall not obstruct pedestrian access.
5. Crew is required to leave a minimum of 11' for traveling lane width.
6. Alert affected residents and businesses.
7. Work to take place between 9 a.m. and 4 p.m unless otherwise specified. All work for arterials and major roadways will be from 9 a.m. to 3 p.m.
8. Work area will be 414' NCL of 80th ST E & 4' and 24' ECL of 134th Ave E, 498' NCL of 80th ST E & 24' ECL of 134th Ave E, 500' NCL of 80th ST E & 24' ECL of 134th Ave E, 536' NCL of 80th ST E & 24' ECL of 134th Ave E.

$$L = \frac{W \cdot S^2}{60}$$


SIGN SPACING	
MPH	"X"
60/65	1000'
45/55	500'
35/40	350'
25/30	100'


CHANNELIZATION DEVICE SPACING
DISTANCE BETWEEN CONES EQUALS SPEED LIMIT IN UNITS OF FEET

- Traffic control devices shall be 28 inch retro-reflective cones.
- Taper length equals width of offset times speed limit squared divided by 60.
- Sign spacing shall be 100 feet when speed limit is 30 mph or less.
- Sign spacing shall be 350 feet when speed limit is greater than 30 mph.
- Distance between cones equals speed limit in unit-feet.
- Travel lane width must be a minimum of 11 feet at all times.
- All flaggers and spotters shall remain in radio contact at all times.

All vehicles, equipment, and personnel are prohibited at all times from occupying any portion of the railroad crossing. Railroad crossing signs and striping shall be visible at all times. Vehicle and pedestrian traffic shall not be queued on the railroad crossing.

LEGEND	
	28" TRAFFIC CONE
	WORK PIT
	TRAFFIC FLOW
	WORK VEHICLE/ FLASHING LIGHTS
	SIGN LOCATION
	RIGHT OF WAY
	ROW

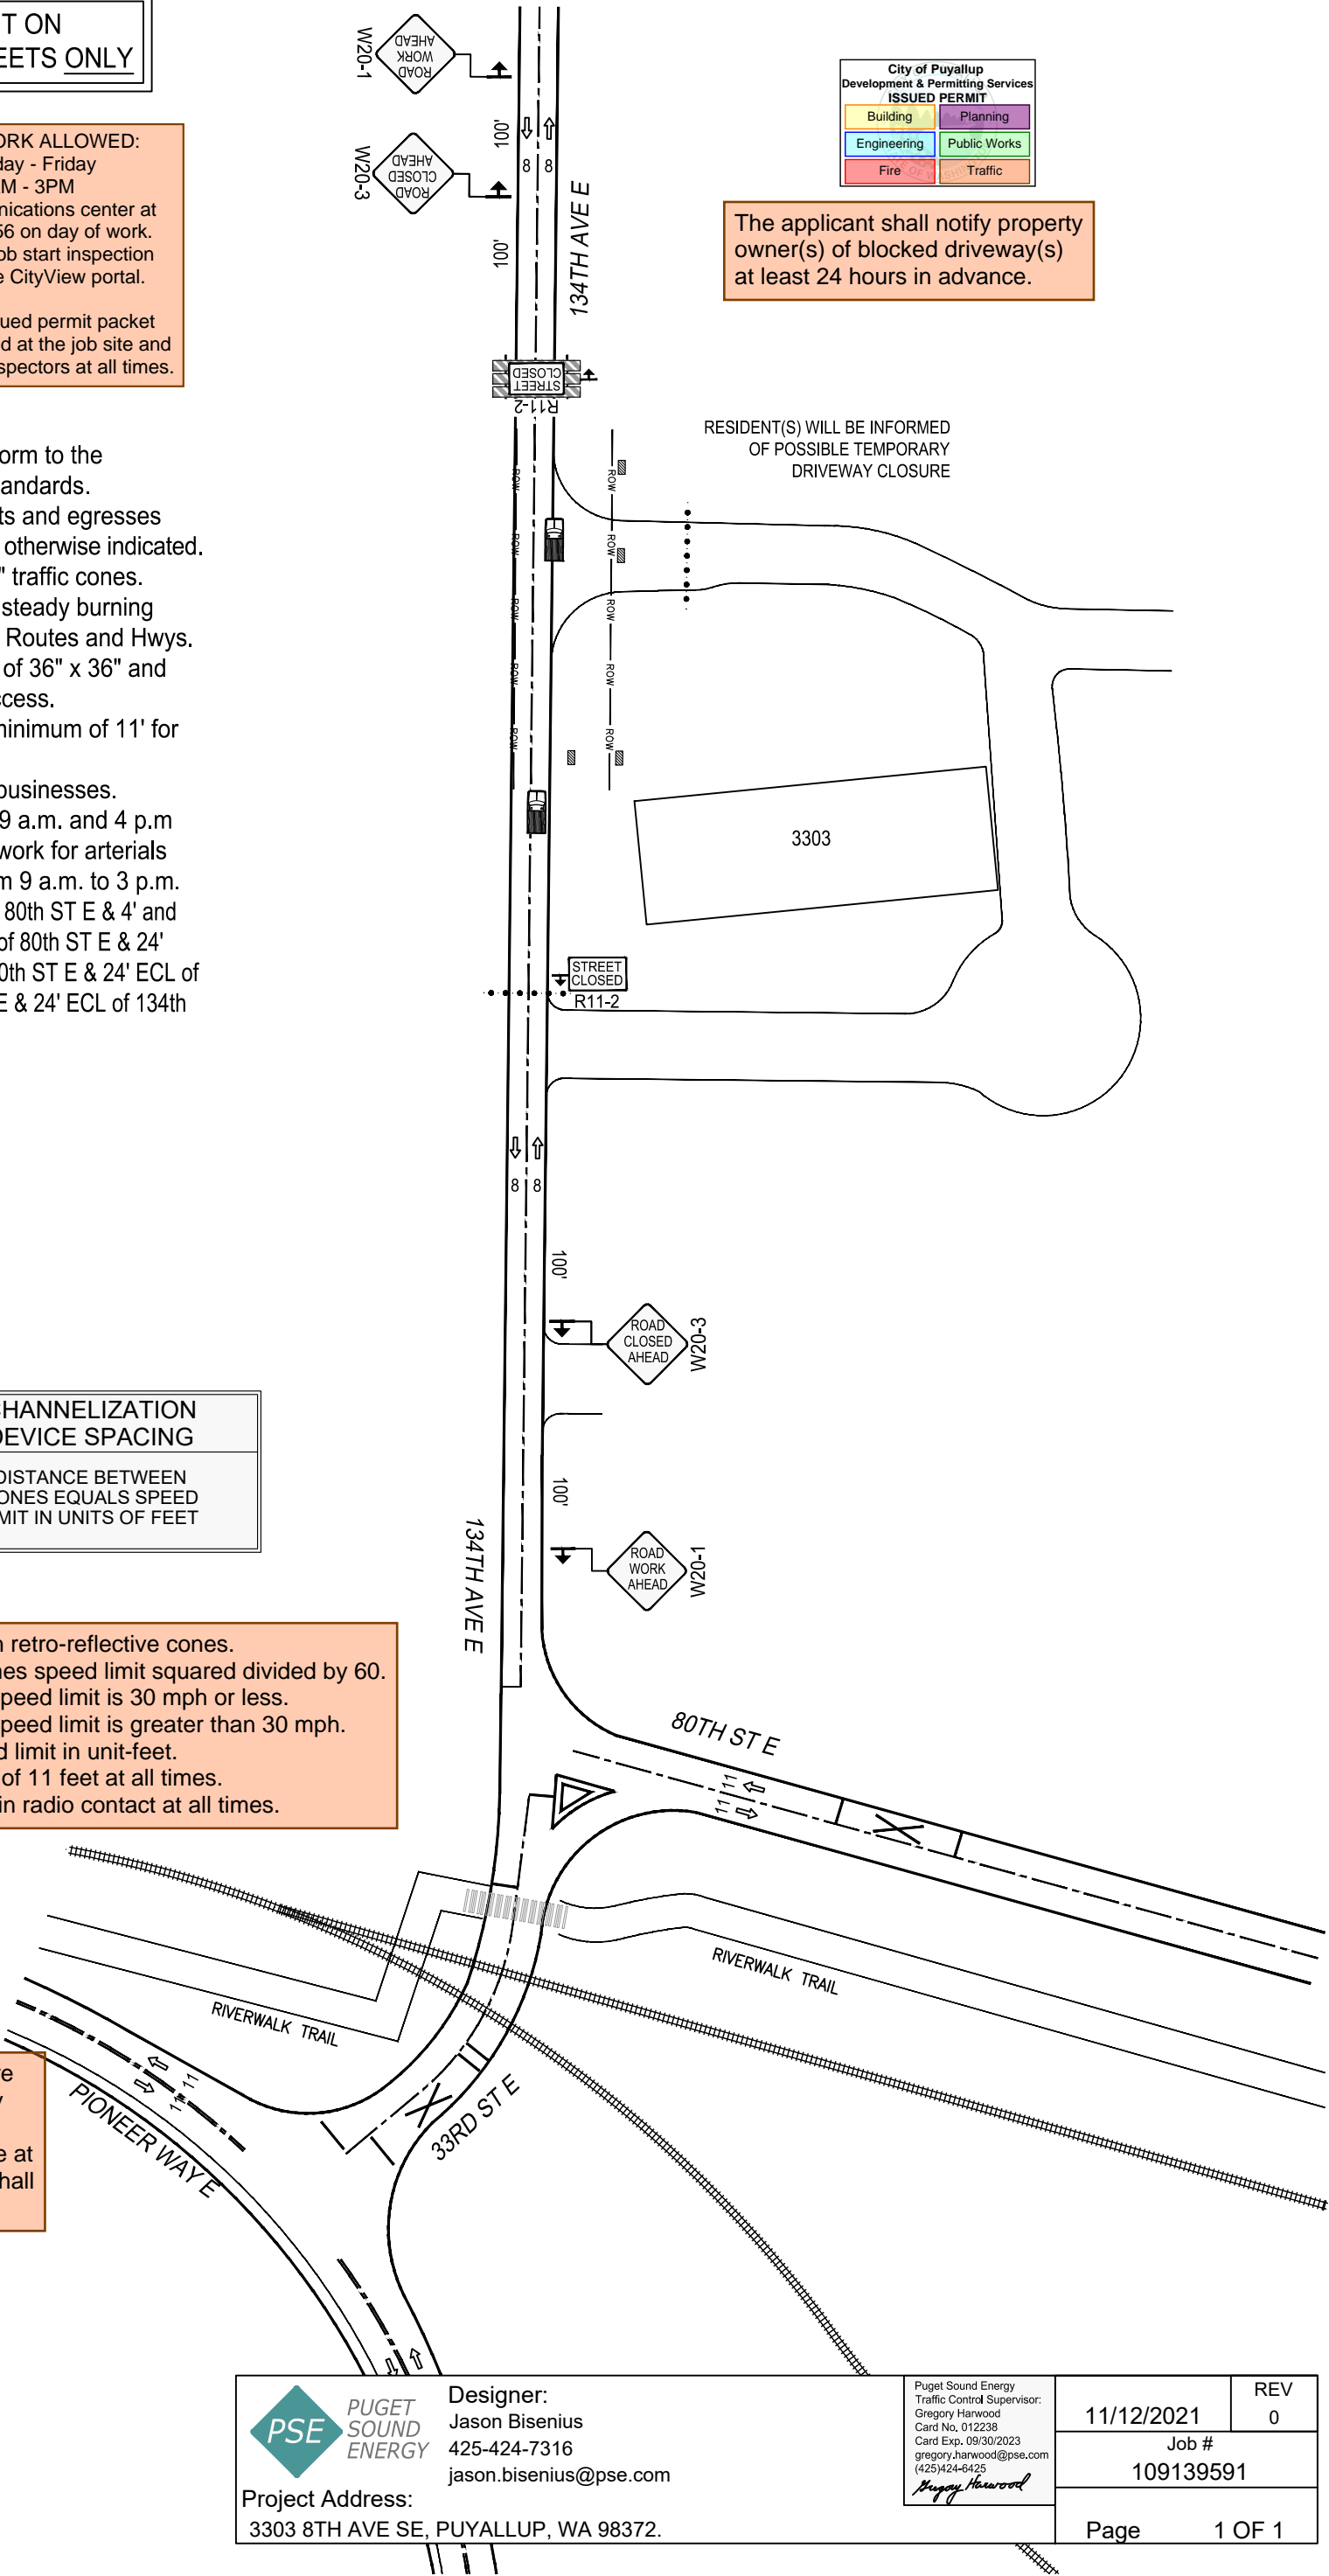



PSE
PUGET
SOUND
ENERGY

Designer:
Jason Bisenius
425-424-7316
jason.bisenius@pse.com

Project Address:
3303 8TH AVE SE, PUYALLUP, WA 98372.

Puget Sound Energy
Traffic Control Supervisor:
Gregory Harwood
Card No. 012238
Card Exp. 09/30/2023
gregory.harwood@pse.com
(425)424-6425
Gregory Harwood

11/12/2021	REV 0
Job # 109139591	
Page	1 OF 1