


NOTES:

1. MINIMUM SHEETING THICKNESS OF 6 MIL
2. SHEETING SHOULD BE RUN UP AND DOWN THE SLOPE, UNLESS THE SLOPE LENGTH IS LESS THAN 10 FEET, IT CAN THEN BE RUN PERPENDICULAR.
3. MINIMUM OF 8-INCH SHEETING OVERLAP.
4. PLACE SAND FILLED OR GEOTEXTILE BAGS EVERY 3 TO 6 FEET ALONG SEAMS.

PRCTI20250120

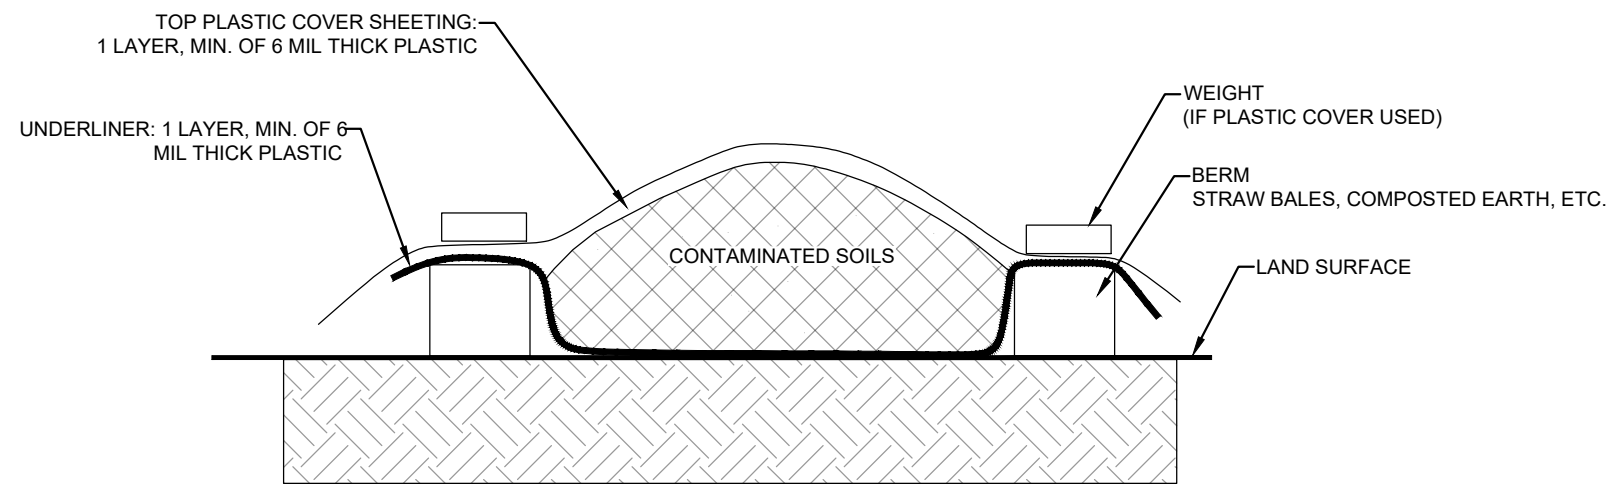

**CROSS SECTION VIEW
(NOT TO SCALE)**

**City of Puyallup
Development & Permitting Services
ISSUED PERMIT**

Building	Planning
Engineering	Public Works
Fire	Traffic

TITLE	TEMPORARY CONTAINMENT OF IMPACTED OR POTENTIALLY IMPACTED SOIL		
PROJECT	NORTHWEST MOTORSPORTS 400 RIVER ROAD PUYALLUP, WASHINGTON		
DATE	REVISION NO.	2923 South Tryon Street-Suite 100 Charlotte, North Carolina 28203 704-586-0007 main SMARTER ENVIRONMENTAL SOLUTIONS	
JOB NO. SAI-413	REVISION NO. 0	FIGURE NO. 3	