


S:\AAA-Master Projects\Sonic Automotive - SAI\SAI-413 NWMS Puyallup Remedial Action\Figures\SAI-413_20241008.dwg, FIG 2, 1/23/2025 2:44:17 PM, mbise

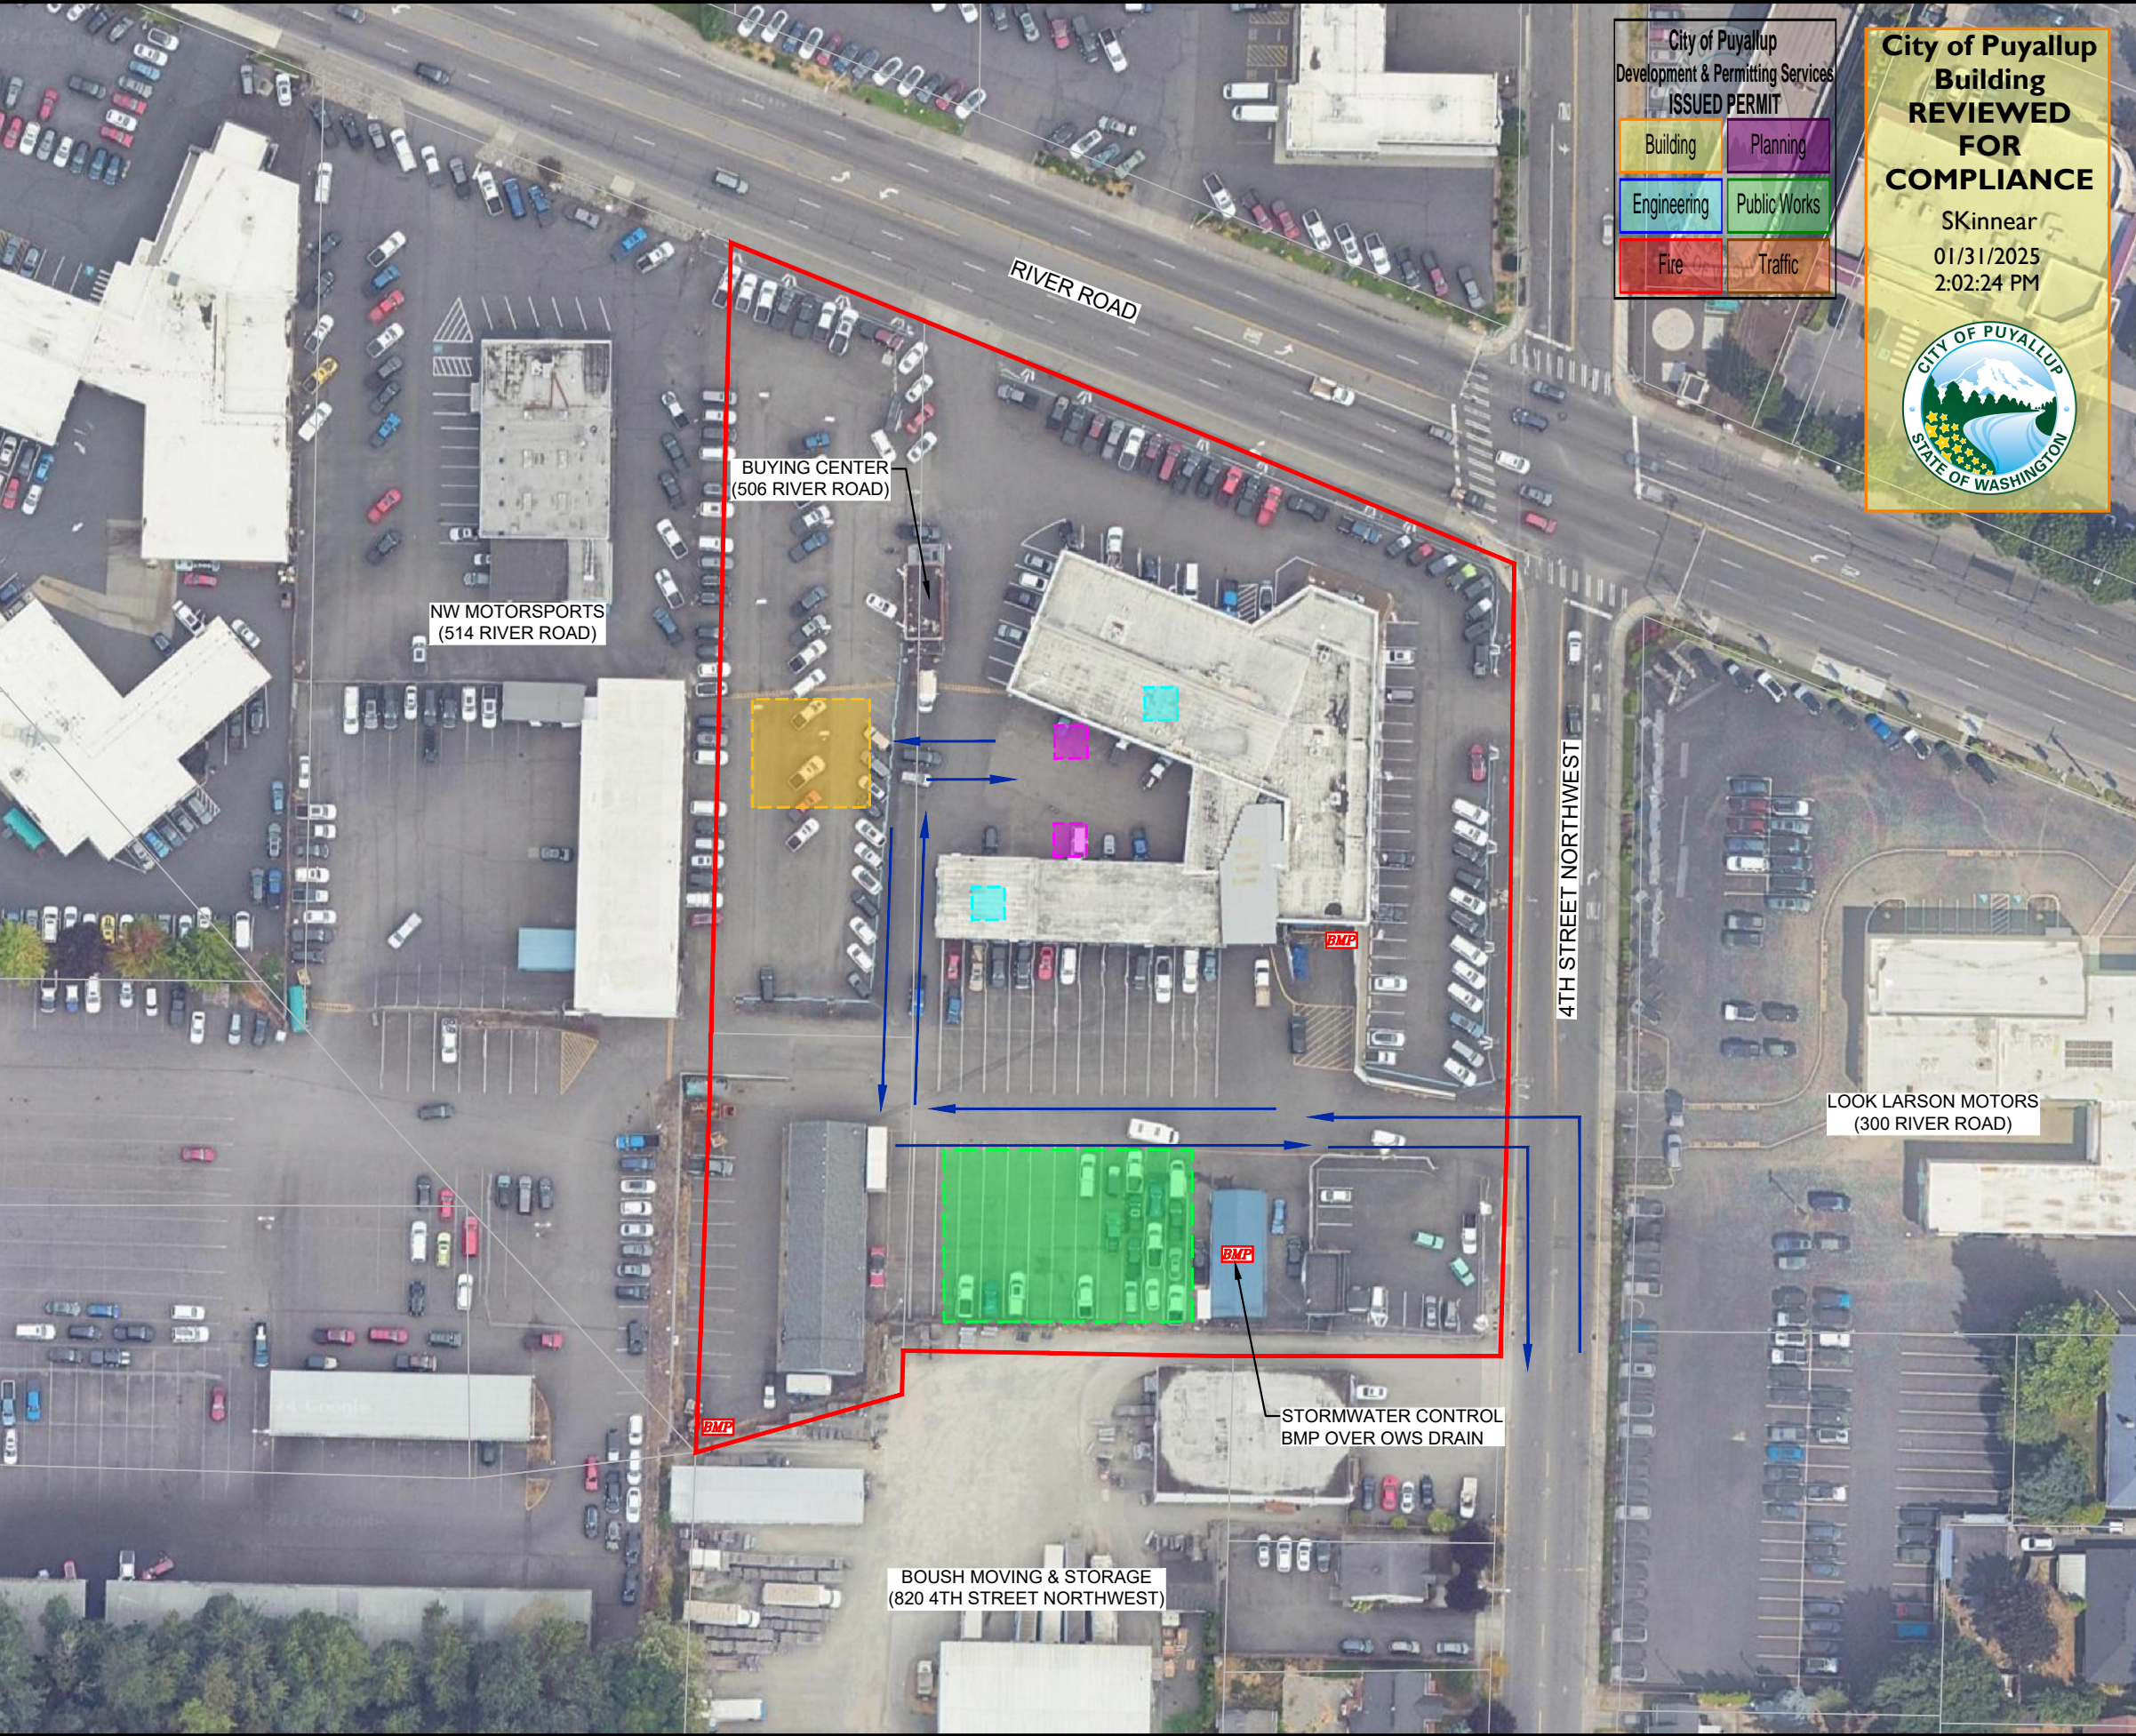


City of Puyallup
Development & Permitting Services
ISSUED PERMIT

Building	Planning
Engineering	Public Works
Fire	Traffic

City of Puyallup
Building
REVIEWED
FOR
COMPLIANCE

SKinnear
01/31/2025
2:02:24 PM



LEGEND

- SITE PROPERTY BOUNDARY
- PARCEL LINE
- EQUIPMENT STAGING AREA
- SOIL STOCKPILE AREA
- EXCAVATION EXTENTS
- CLEAN FILL STOCKPILE AREA
- TRAFFIC FLOW
- BMP STORMWATER BMP


PRCTI20250120

Approval of submitted plans is not an approval of omissions or oversights by this office or non compliance with any applicable regulations of local government. The contractor is responsible for making sure that the building complies with all applicable codes and regulations of the local government.


The approved construction plans, documents, and all engineering must be posted on the job at all inspections in a visible and readily accessible location.

Full sized legible color plans are required to be provided by the permittee on site for inspection.

- NOTES:**
- AERIAL IMAGERY OBTAINED FROM GOOGLE IMAGE SERVICES.
 - BASE DATA OBTAINED FROM PIERCE COUNTY GIS, 2024.



APPROXIMATE
0 80 160
SCALE IN FEET

TITLE	REMEDIAL ACTION SITE PLAN	
PROJECT	NORTHWEST MOTORSPORTS 400 RIVER ROAD PUYALLUP, WASHINGTON	
 SMARTER ENVIRONMENTAL SOLUTIONS		2923 South Tryon Street-Suite 100 Charlotte, North Carolina 28203 704-586-0007 main
DATE: 1-23-25	REVISION NO. 0	
JOB NO. SAI-413	FIGURE NO. 2	