


PRMU20240400



MKM LEGACY  
EAST TOWN CROSSING  
BLDG C

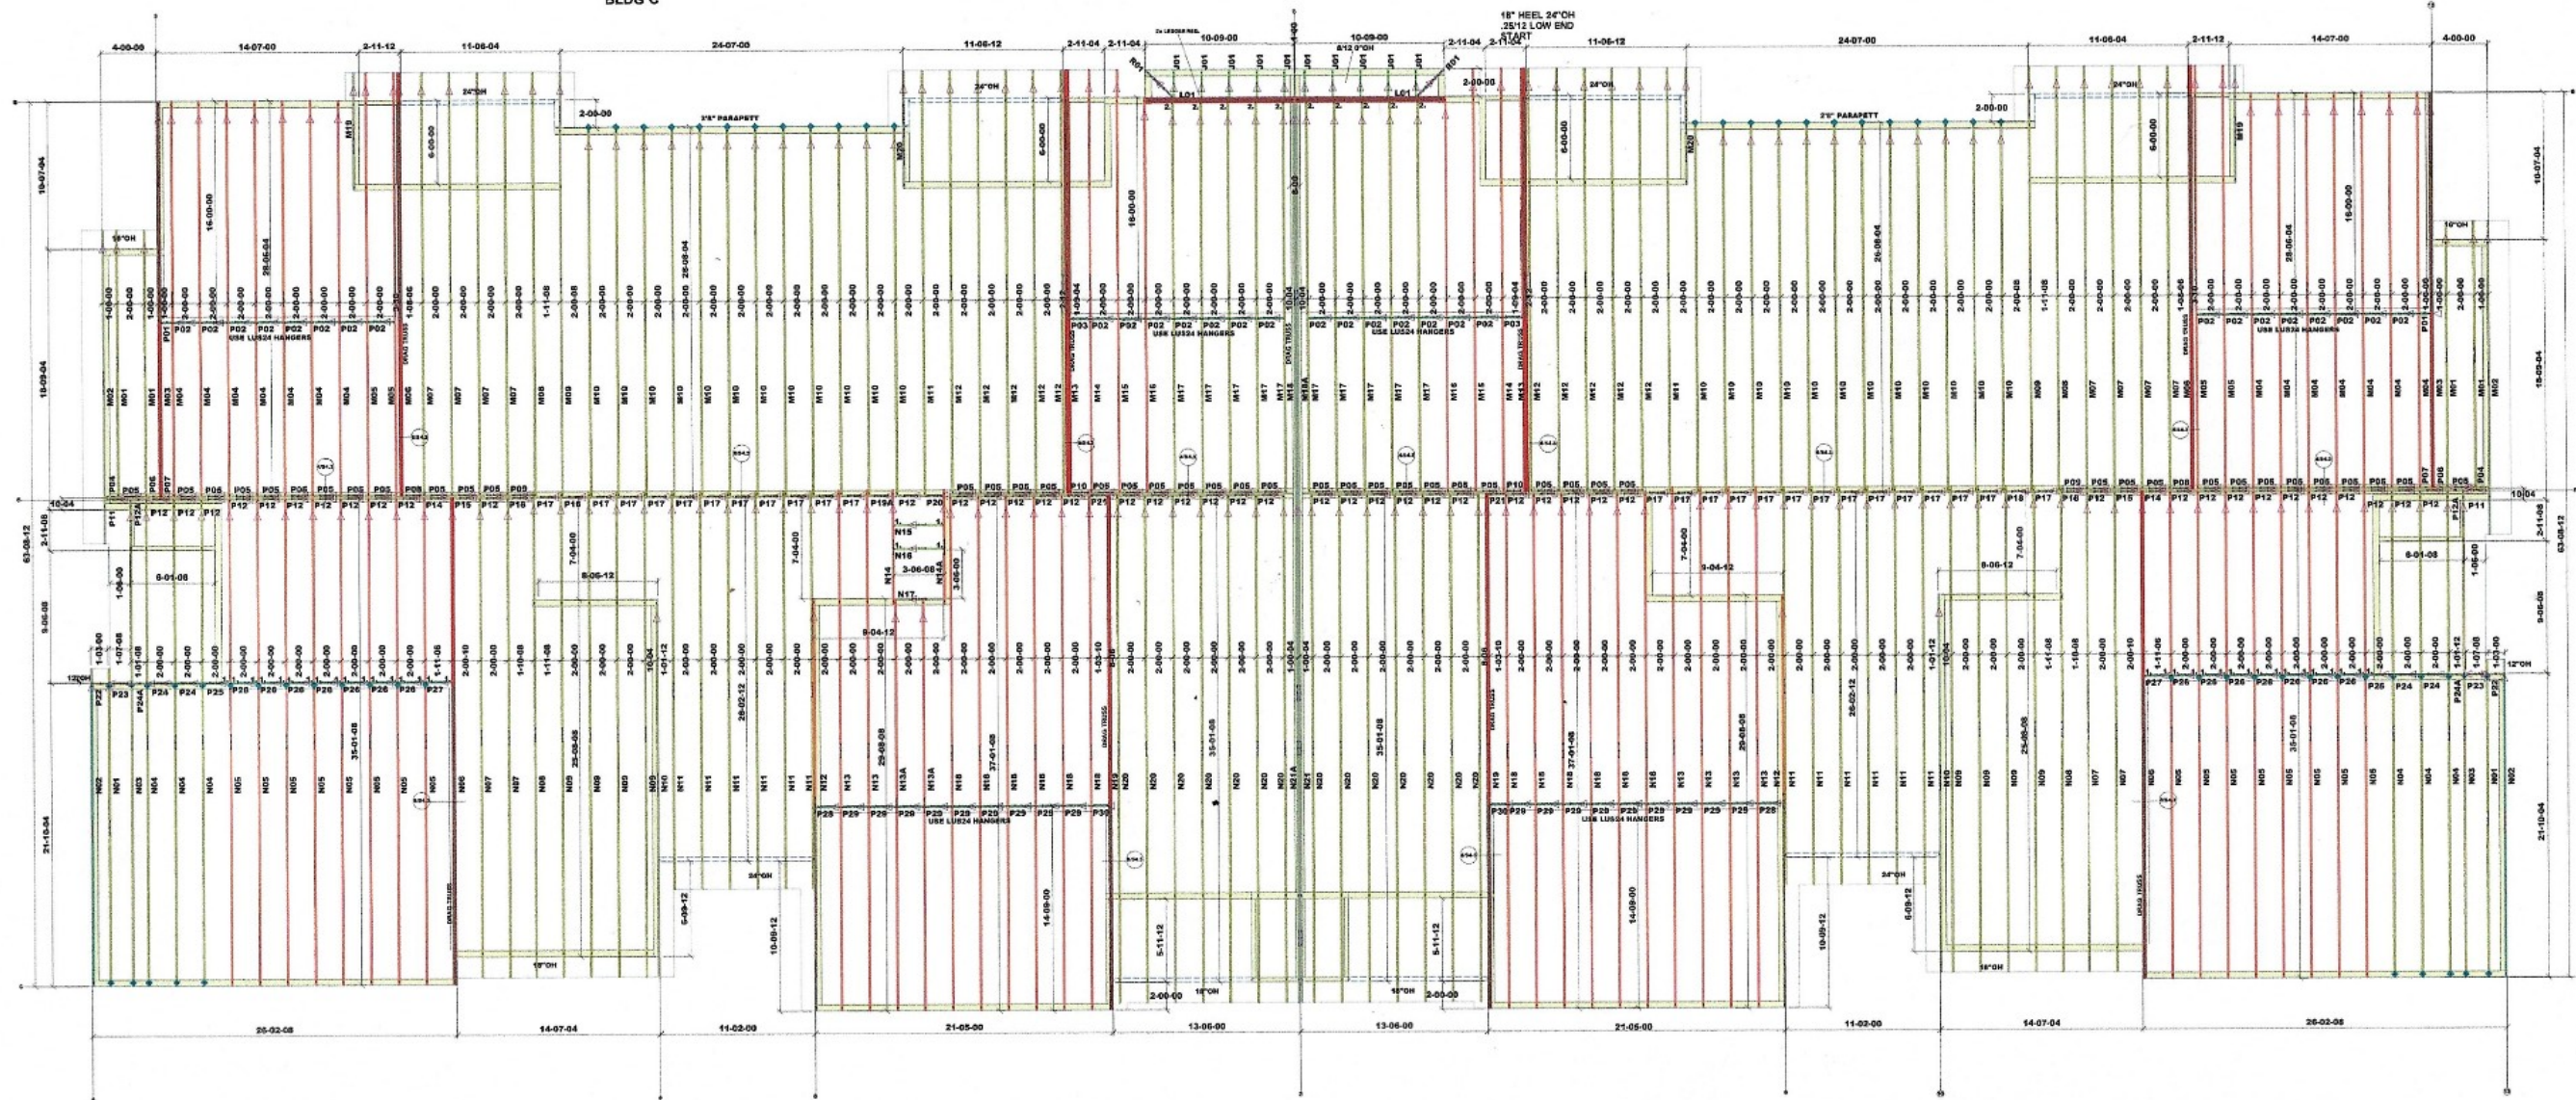


HANGER SCHEDULE

| ID | HANGER MODEL | QTY |
|----|--------------|-----|
| 1. | MUS26        | 22  |
| 2. | HUS26        | 10  |

BLOCKING SCHEDULE

|                             | TYPE       | QTY |
|-----------------------------|------------|-----|
|                             | 2x4 VENTS  | 128 |
|                             | 2x6 SOLIDS | 288 |
|                             | 2x8 SOLIDS | 24  |
| ALL OTHERS NOT LISTED LUS24 | 2x4 SOLIDS | 14  |

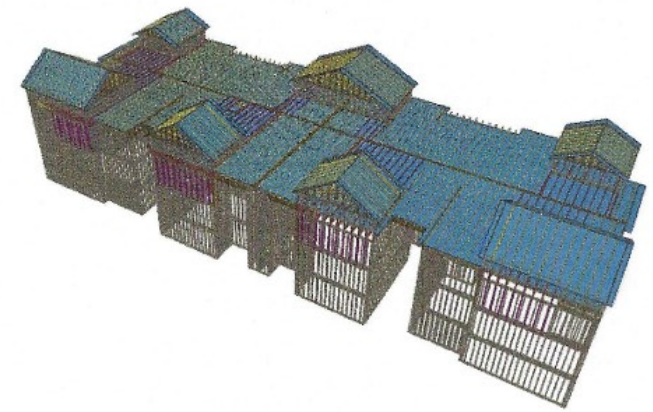

SHOP DRAWING / SUBMITTAL REVIEW

☒ APPROVED ☐ APPROVED AS NOTED  
☐ REVISE & RESUBMIT ☐ REJECTED

SUBMITTAL WAS REVIEWED FOR DESIGN CONFORMITY AND GENERAL CONFORMANCE TO CONTRACT DOCUMENTS ONLY. THE CONTRACTOR IS RESPONSIBLE FOR CONFIRMING AND CORRELATING DIMENSIONS AT JOBSITE FOR TOLERANCE, CLEARANCE, QUANTITIES, FABRICATION PROCESSES AND TECHNIQUES OF CONSTRUCTION, COORDINATION OF HIS WORK WITH OTHER TRADES AND FULL COMPLIANCE WITH CONTRACT DOCUMENTS

BY: *CHAD PIERUCCIONI* DATE: 2/25/2025  
PIERUCCIONI E&C, LLC

\*\*\*ATTENTION\*\*\*  
TRIANGLE SHAPE ▲ = LEFT SIDE INDICATOR  
RED MARK ON TRUSS IS LEFT SIDE  
TRIANGLE SHAPE ▲ = INDICADOR DE LADO IZQUIERDO  
MARCA ROJA EN ARMADURA ES LADO IZQUIERDO



ROOF TRUSS PLACEMENT LAYOUT

Puget Sound Market Trusses

BUILDER: MKM LEGACY

PLAN: EAST TOWN CROSSING BLDG C MAIN ROOF

DESIGNER: JEFF C.

CITY, STATE:

SCALE: NTS

SALES:

APPROPRIATE MBA #: 4449044

THIS IS A TRUSS PLACEMENT DIAGRAM ONLY. These trusses are designed as individual building components to be incorporated into the building design at the specification of the building designer. See the individual design sheets for each truss design identified on the placement drawing. The building designer is responsible for temporary and permanent bracing of the roof and floor system and for the overall structure. The design of the truss support structure including headers, beams, walls, and columns is the responsibility of the building designer. For general guidance regarding bracing, consult "Bracing of Wood Trusses" available from the Truss Plate Institute, 583 D'Ossifield Drive, Madison, WI 53719.