


# 3500 S MERIDIAN AVE, SUITE #503, PUYALLUP, WA 98373

# xfinity

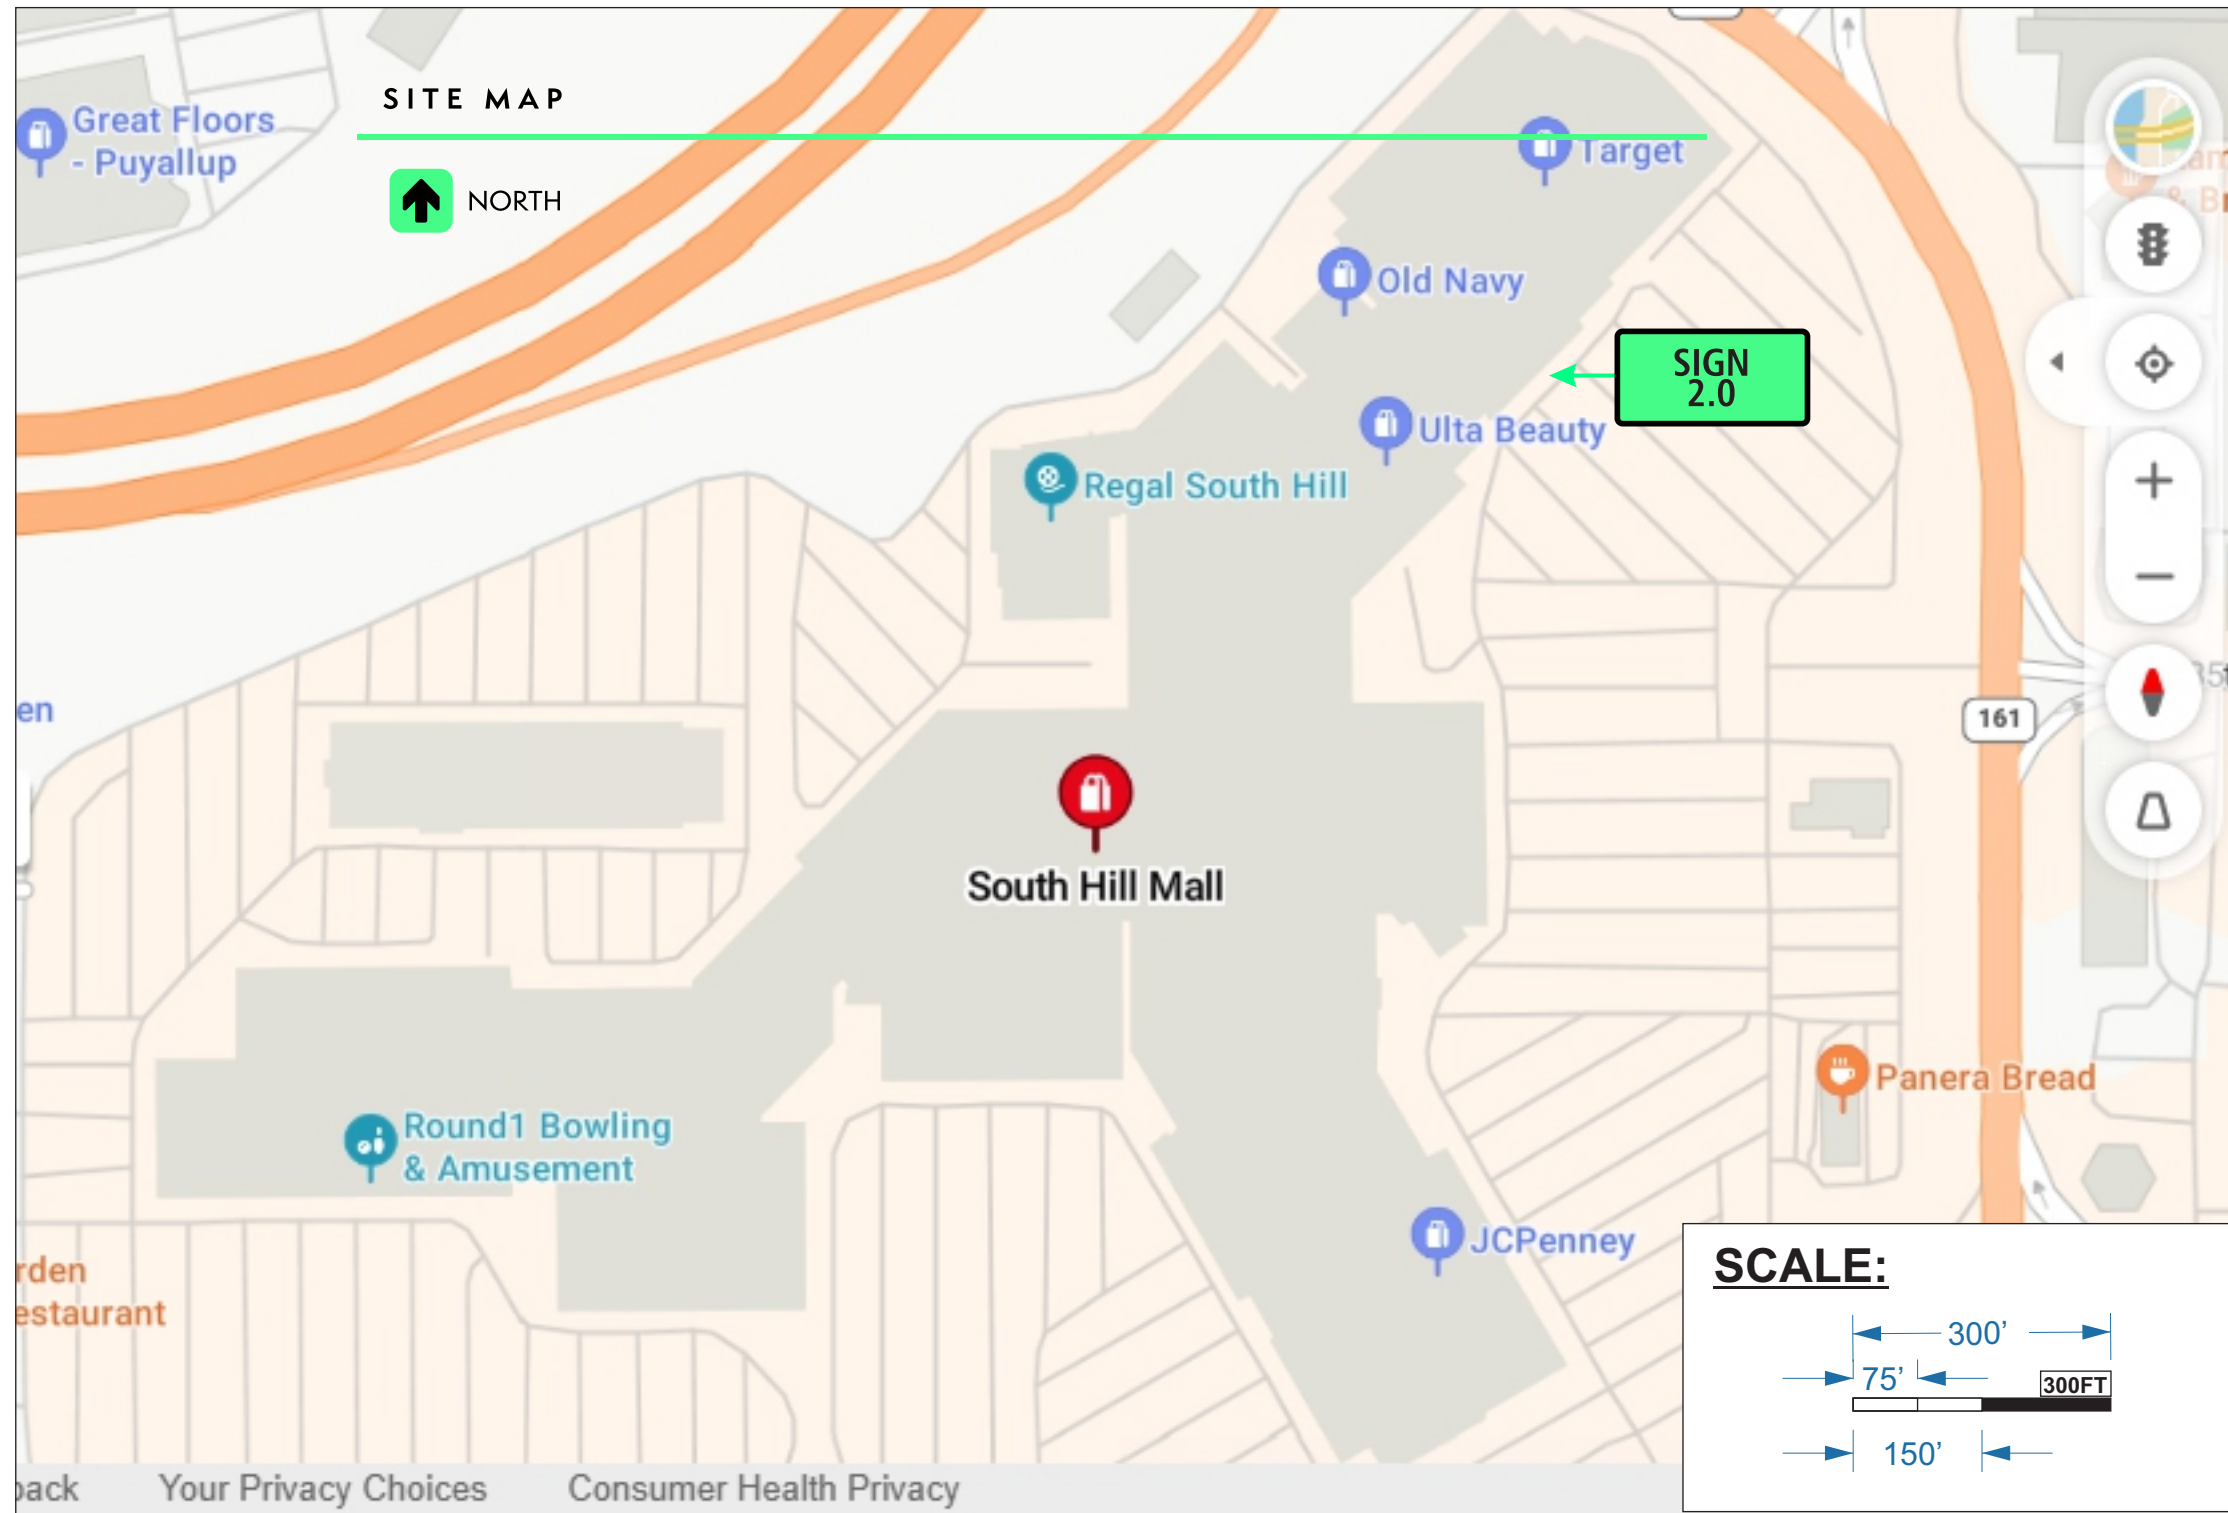


City of Puyallup  
Development & Permitting Services  
**ISSUED PERMIT**

Building	Planning
Engineering	Public Works
Fire	Traffic

City of Puyallup  
Planning Division  
**APPROVED**


See permit conditions.

JHulseLew  
03/21/2025  
12:54:46 PM



City of Puyallup  
Building  
**REVIEWED FOR COMPLIANCE**

BSnowden  
03/10/2025  
2:04:52 PM



The approved construction plans, documents, and all engineering must be posted on the job at all inspections in a visible and readily accessible location.

Full sized legible color plans are required to be provided by the permittee on site for inspection.


Approval of submitted plans is not an approval of omissions or oversights by this office or non compliance with any applicable regulations of local government. The contractor is responsible for making sure that the building complies with all applicable codes and regulations of the local government.

**ASG**  
ADVANCE SIGN GROUP

c  us  
800.861.8006  
ADVANCESIGNGROUP.COM

DRAWING NO.  
**E048256 REV 1**





SIGN	GRAPHIC	DESCRIPTION	Ft²
2.0		- EXTERIOR MALL ELEVATION - ILLUM. CHANNEL LETTERS - (1) ONE REQUIRED - 3" DEEP	18.19



SITE MAP

EXTERIOR MALL - MASTER SIGN PLAN FOR THE MALL

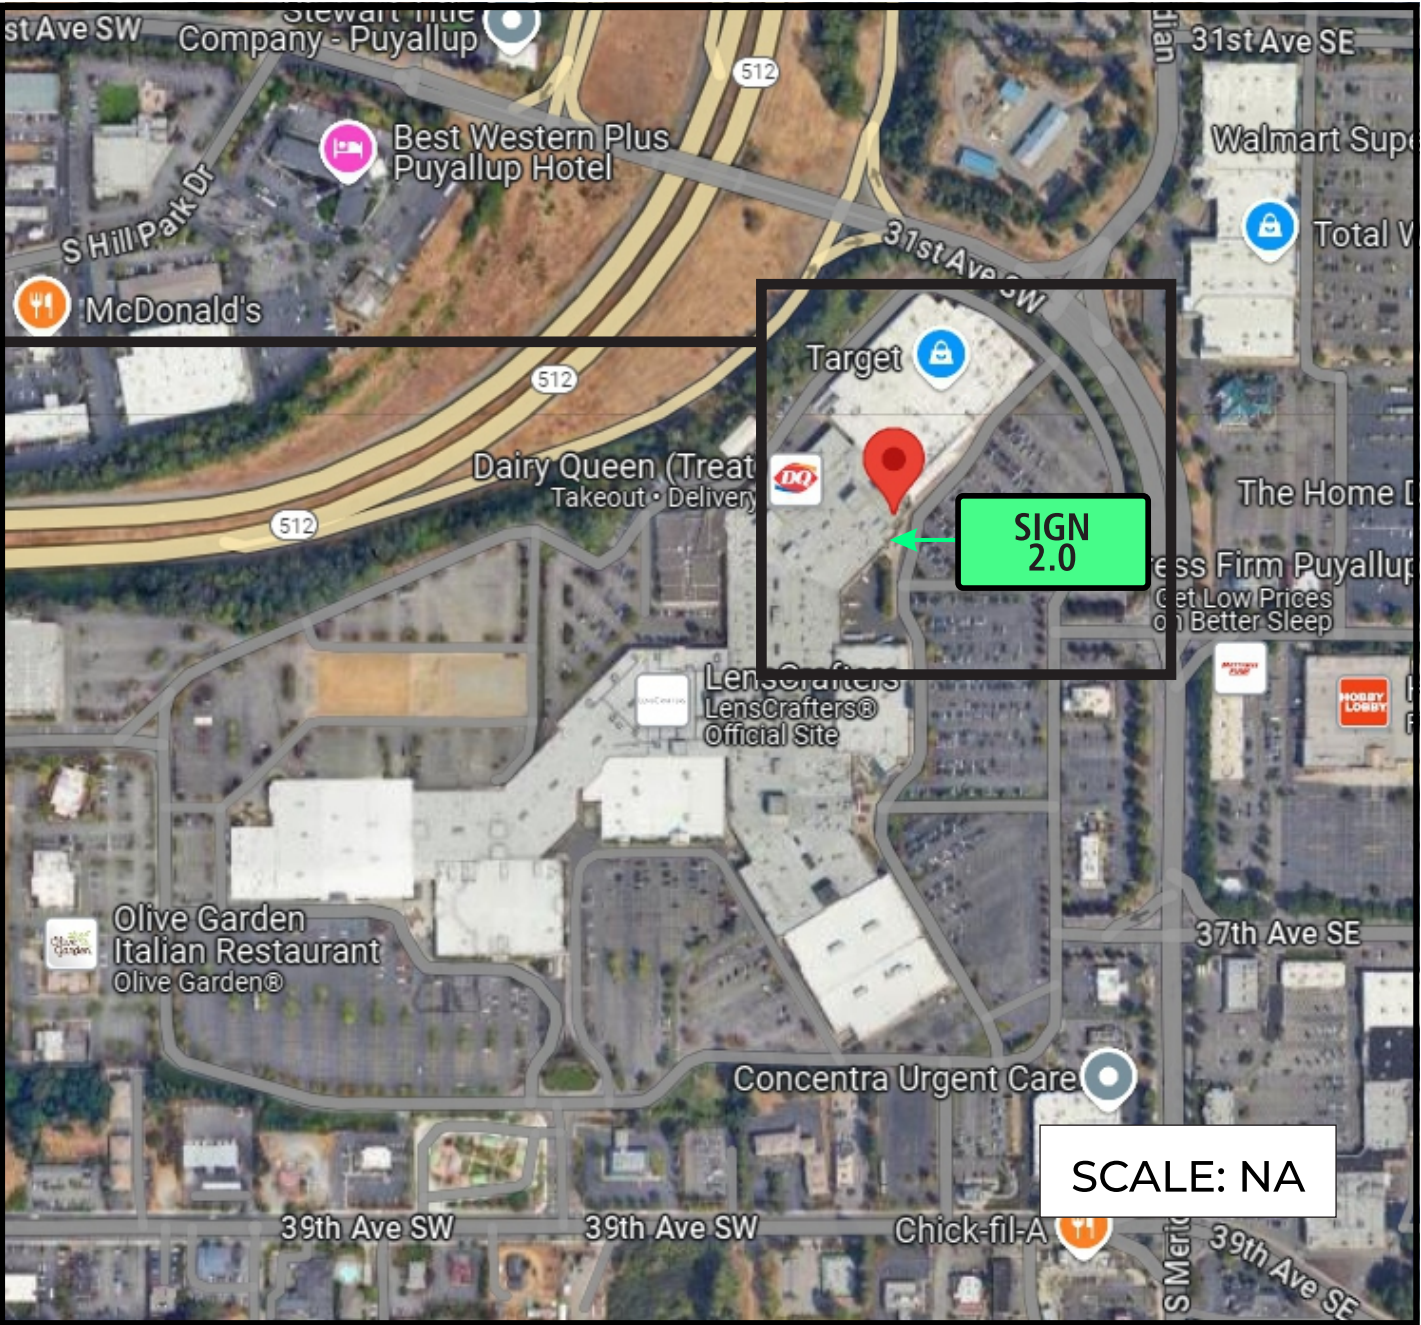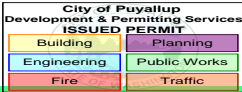

3500 S MERIDIAN AVE, SUITE #503,  
PUYALLUP, WA 98373

DRAWING NO.

E048256

SITE/  
SUM

DATE OF  
LAST CHANGE:  
01/24/25

REVISION #  
1

ADDITIONAL INSTALL NOTES:

FILE LOC:  
Company\CURRENT PROJECTS\XFINITY\2024\Puyallup, WA E048256\11 Production Files\E048256

CONSULTANT:  
N/A  
PROJECT MANAGER:  
CARRIE WINSTEAD  
DESIGNER:  
ZT



800.861.8006  
ADVANCESINGROUP.COM




PROPOSED EXTERIOR MALL ELEVATION - SIGN 2.0


SCALE: 3/32"=1'-0"

City of Puyallup Development & Permitting Services ISSUED PERMIT			
Building	Planning		
Engineering	Public Works		
Fire	Traffic		

EXISTING

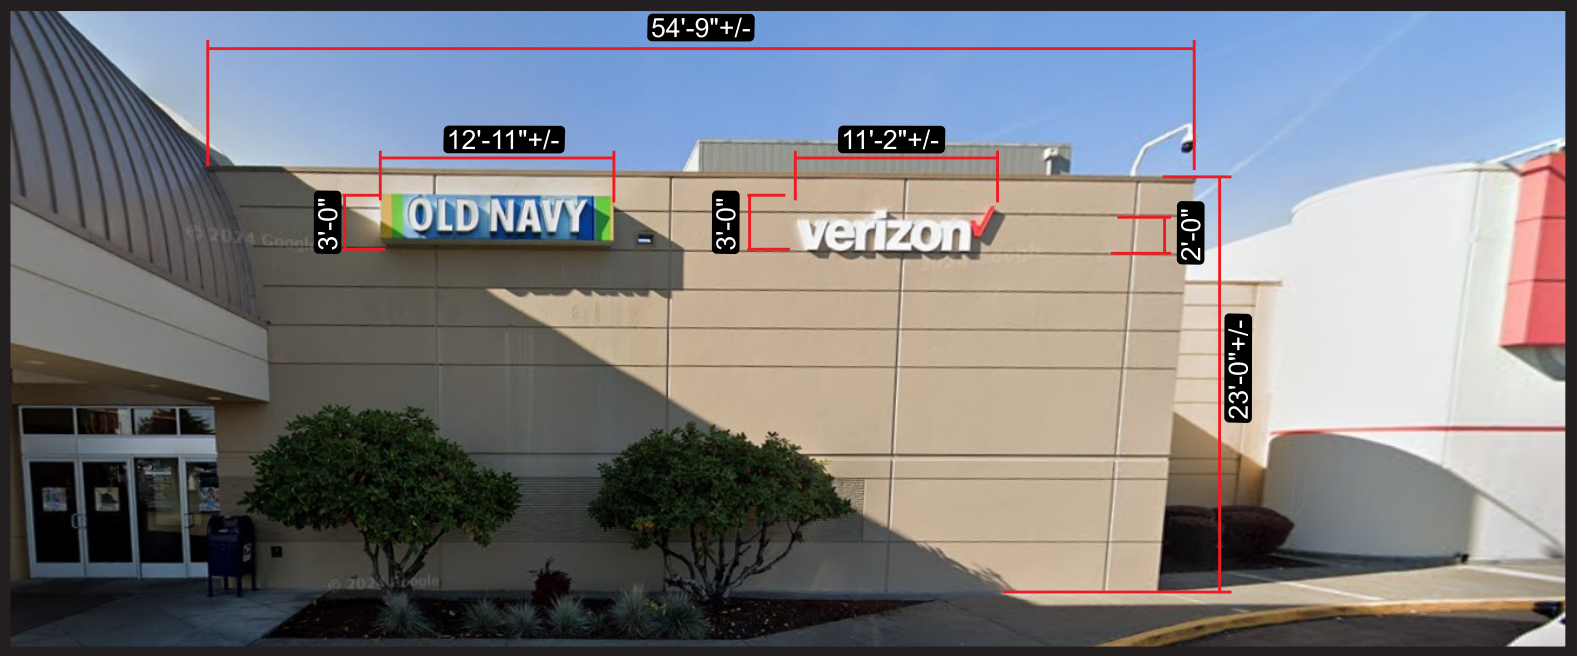

PROPOSED

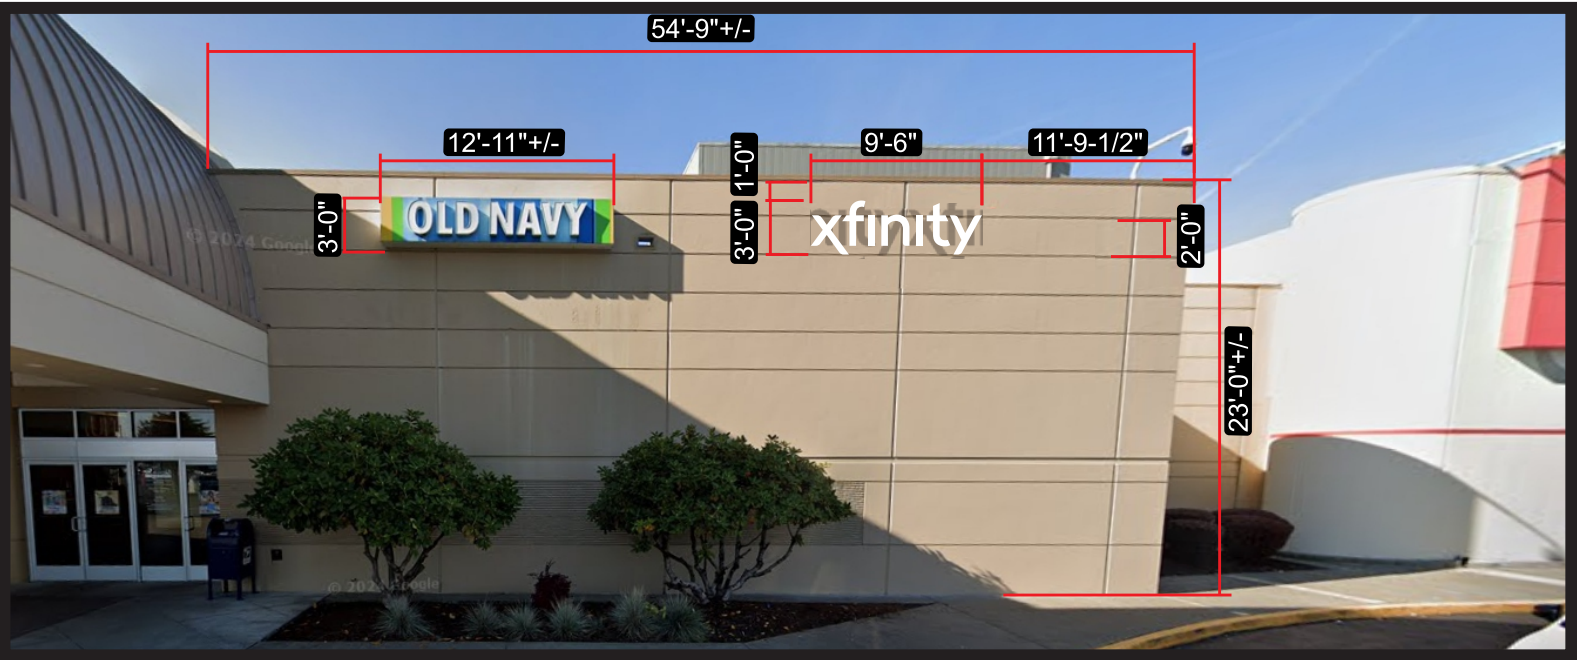




**NOTE:**  
SIGN PLACE IN SAME PLACE AS EXISTING SIGN

**INSTALLATION NOTES 1:** USE NON-CORROSIVE HARDWARE AND SEAL ALL EXTERIOR FACADE PENETRATIONS WATERTIGHT.

**INSTALLATION NOTES 2:** ONE DEDICATED (1) 120VAC CIRCUIT BY OTHERS REQUIRED WITHIN 5' OF CENTER OF SIGN. THIS SIGN IS INTENDED TO BE INSTALLED IN ACCORDANCE WITH THE REQUIREMENTS OF ARTICLE 600 OF THE NATIONAL ELECTRICAL CODE AND/OR OTHER APPLICABLE CODES. THIS INCLUDES PROPER GROUNDING AND BONDING.


**INSTALLATION NOTES 3:** GC TO PROVIDE ADEQUATE WOOD OR METAL BLOCKING IN CORRELATION W/ FACADE FRAMING AS REQUIRED.

<div></div> <div>3500 S MERIDIAN AVE, SUITE #503, PUYALLUP, WA 98373</div>	DRAWING NO. E048256	DATE OF LAST CHANGE: 01/24/25	ADDITIONAL INSTALL NOTES:	CONSULTANT: N/A PROJECT MANAGER: CARRIE WINSTEAD DESIGNER: ZT	<div> ADVANCE SIGN GROUP</div> <div> 800.861.8006 ADVANCESIGNGROUP.COM</div>
	2.0	REVISION # 1			

SECTION VIEW

SCALE: NTS


City of Puyallup			
Development & Permitting Services			
ISSUED PERMIT			
Building	Planning		
Engineering	Public Works		
Fire	Traffic		

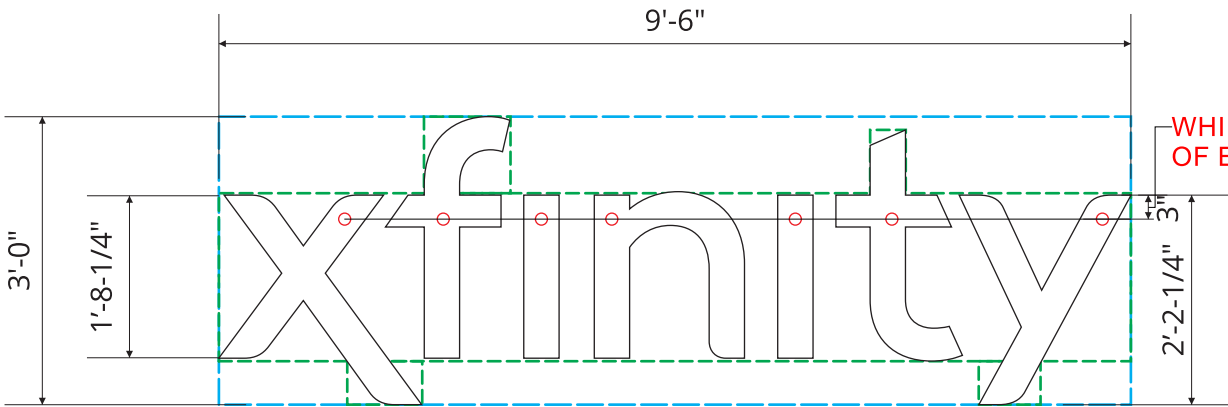

WHIP LOCATION TO BE 3" AT THE TOP OF EACH LETTER

FACE COLOR - WHITE

RETURN COLOR - BLACK

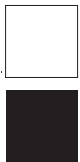

BLKWHT - ILLUMINATED CHANNEL LETTERS

SCALE: 1/2"=1'-0"


(QTY. 1) ONE REQUIRED

CALCULATED: 18.19 FT<sup>2</sup>  
BOXED: 28.5 FT<sup>2</sup>

SIGN DETAIL:

- 3" DEEP - .040 ALUMINUM RETURNS OUTSIDE BLACK/INSIDE WHITE
- .125 ACM BACKS OUTSIDE WHITE/INSIDE WHITE
- 1/8" WHITE 7328 ACRYLIC FACES
- 1" BLACK JEWELITE TRIM CAP
- WHITE LED ILLUMINATION (QTY & PLACEMENT DETERMINED BY SIGN SIZE)
- UL LISTED/RECOGNIZED BOXES
- REMOTE 120V POWER SUPPLIES MOUNTED INSIDE UL LISTED/RECOGNIZED BOXES
- UL LISTED/RECOGNIZED 18 AWG/2PLTC WIRING AND FIXTURES GOING TO POWER SUPPLIES
- SIGN TO HAVE AN 8'-0" WHIP
- 4 #10 Screws Per Letter
- WALL CONSTRUCTION IS EIFS
- WEEP HOLES
- 8"H X 10"L X 4" DEEP PROTECTIVE WIREWAY TO COVER THE WIRES AND POWER PACKS ON THE BACK SIDE OF THE PARAPET WALL

Fasteners must be attached to structural framing members.

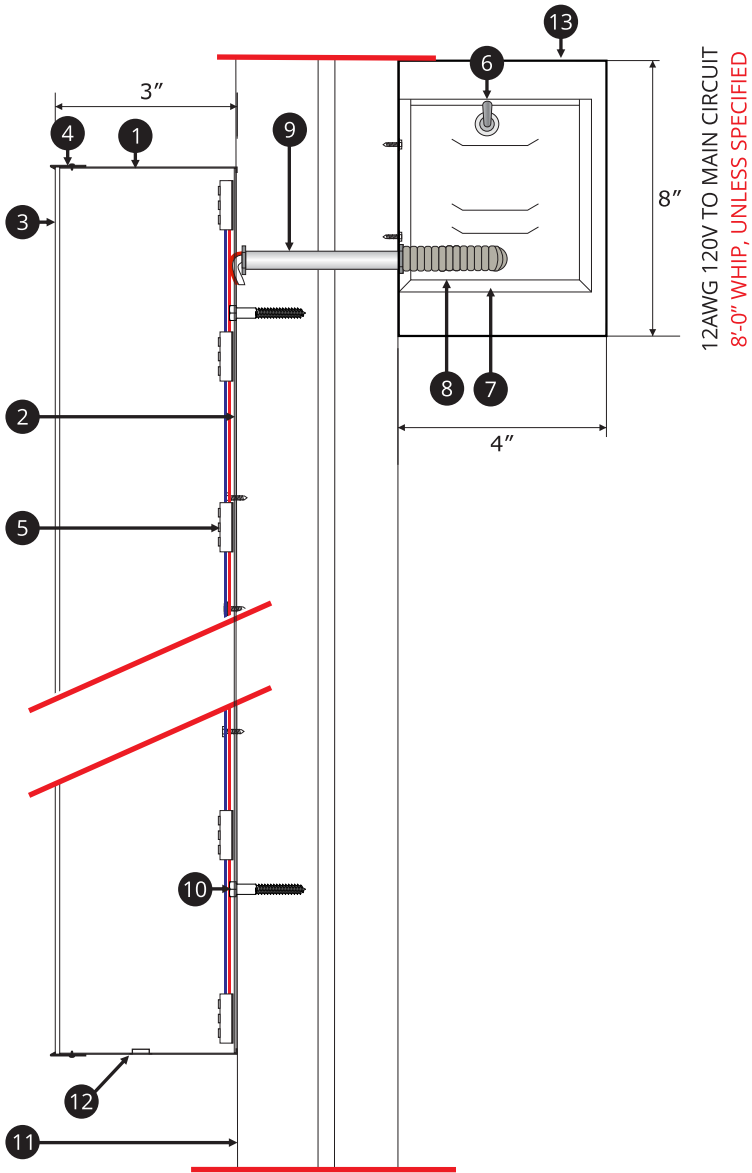

Separate Electrical Permit is required with the Washington State Department of Labor & Industries.  
<https://lni.wa.gov/licensing-permits/electrical/electrical-permits-fees-and-inspections>  
or call for Licensing Information: 1-800-647-0982

INSTALLATION NOTES 1: USE NON-CORROSIVE HARDWARE AND SEAL ALL EXTERIOR FACADE PENETRATIONS WATERTIGHT.

INSTALLATION NOTES 2: ONE DEDICATED (1) 120VAC CIRCUIT BY OTHERS REQUIRED WITHIN 5' OF CENTER OF SIGN. THIS SIGN IS INTENDED TO BE INSTALLED IN ACCORDANCE WITH THE REQUIREMENTS OF ARTICLE 600 OF THE NATIONAL ELECTRICAL CODE AND/OR OTHER APPLICABLE CODES. THIS INCLUDES PROPER GROUNDING AND BONDING.

INSTALLATION NOTES 3: GC TO PROVIDE ADEQUATE WOOD OR METAL BLOCKING IN CORRELATION W/ FACADE FRAMING AS REQUIRED.



3500 S MERIDIAN AVE, SUITE #503,  
PUYALLUP, WA 98373

DRAWING NO.  
E048256

2.0

DATE OF  
LAST CHANGE:  
01/24/25

REVISION #  
1

ADDITIONAL INSTALL NOTES:

FILE LOC:  
Company\CURRENT PROJECTS\XFINITY\2024\Puyallup, WA E048256\11 Production Files\E048256

CONSULTANT:  
N/A  
PROJECT MANAGER:  
CARRIE WINSTEAD  
DESIGNER:  
ZT



800.861.8006  
ADVANCESIGNGROUP.COM