


PRMU20240279 BLD H



**FULL SIZED LEDGIBLE COLOR PLANS ARE REQUIRED TO BE PROVIDED BY THE PERMITTEE ON SITE FOR ALL INSPECTIONS (MIN. PLAN SIZE 24" X 36")**

SEE TRUSS ENGINEERING FOR INSTALLATION

CHORD SCABS	
R2	
U3	
W2	

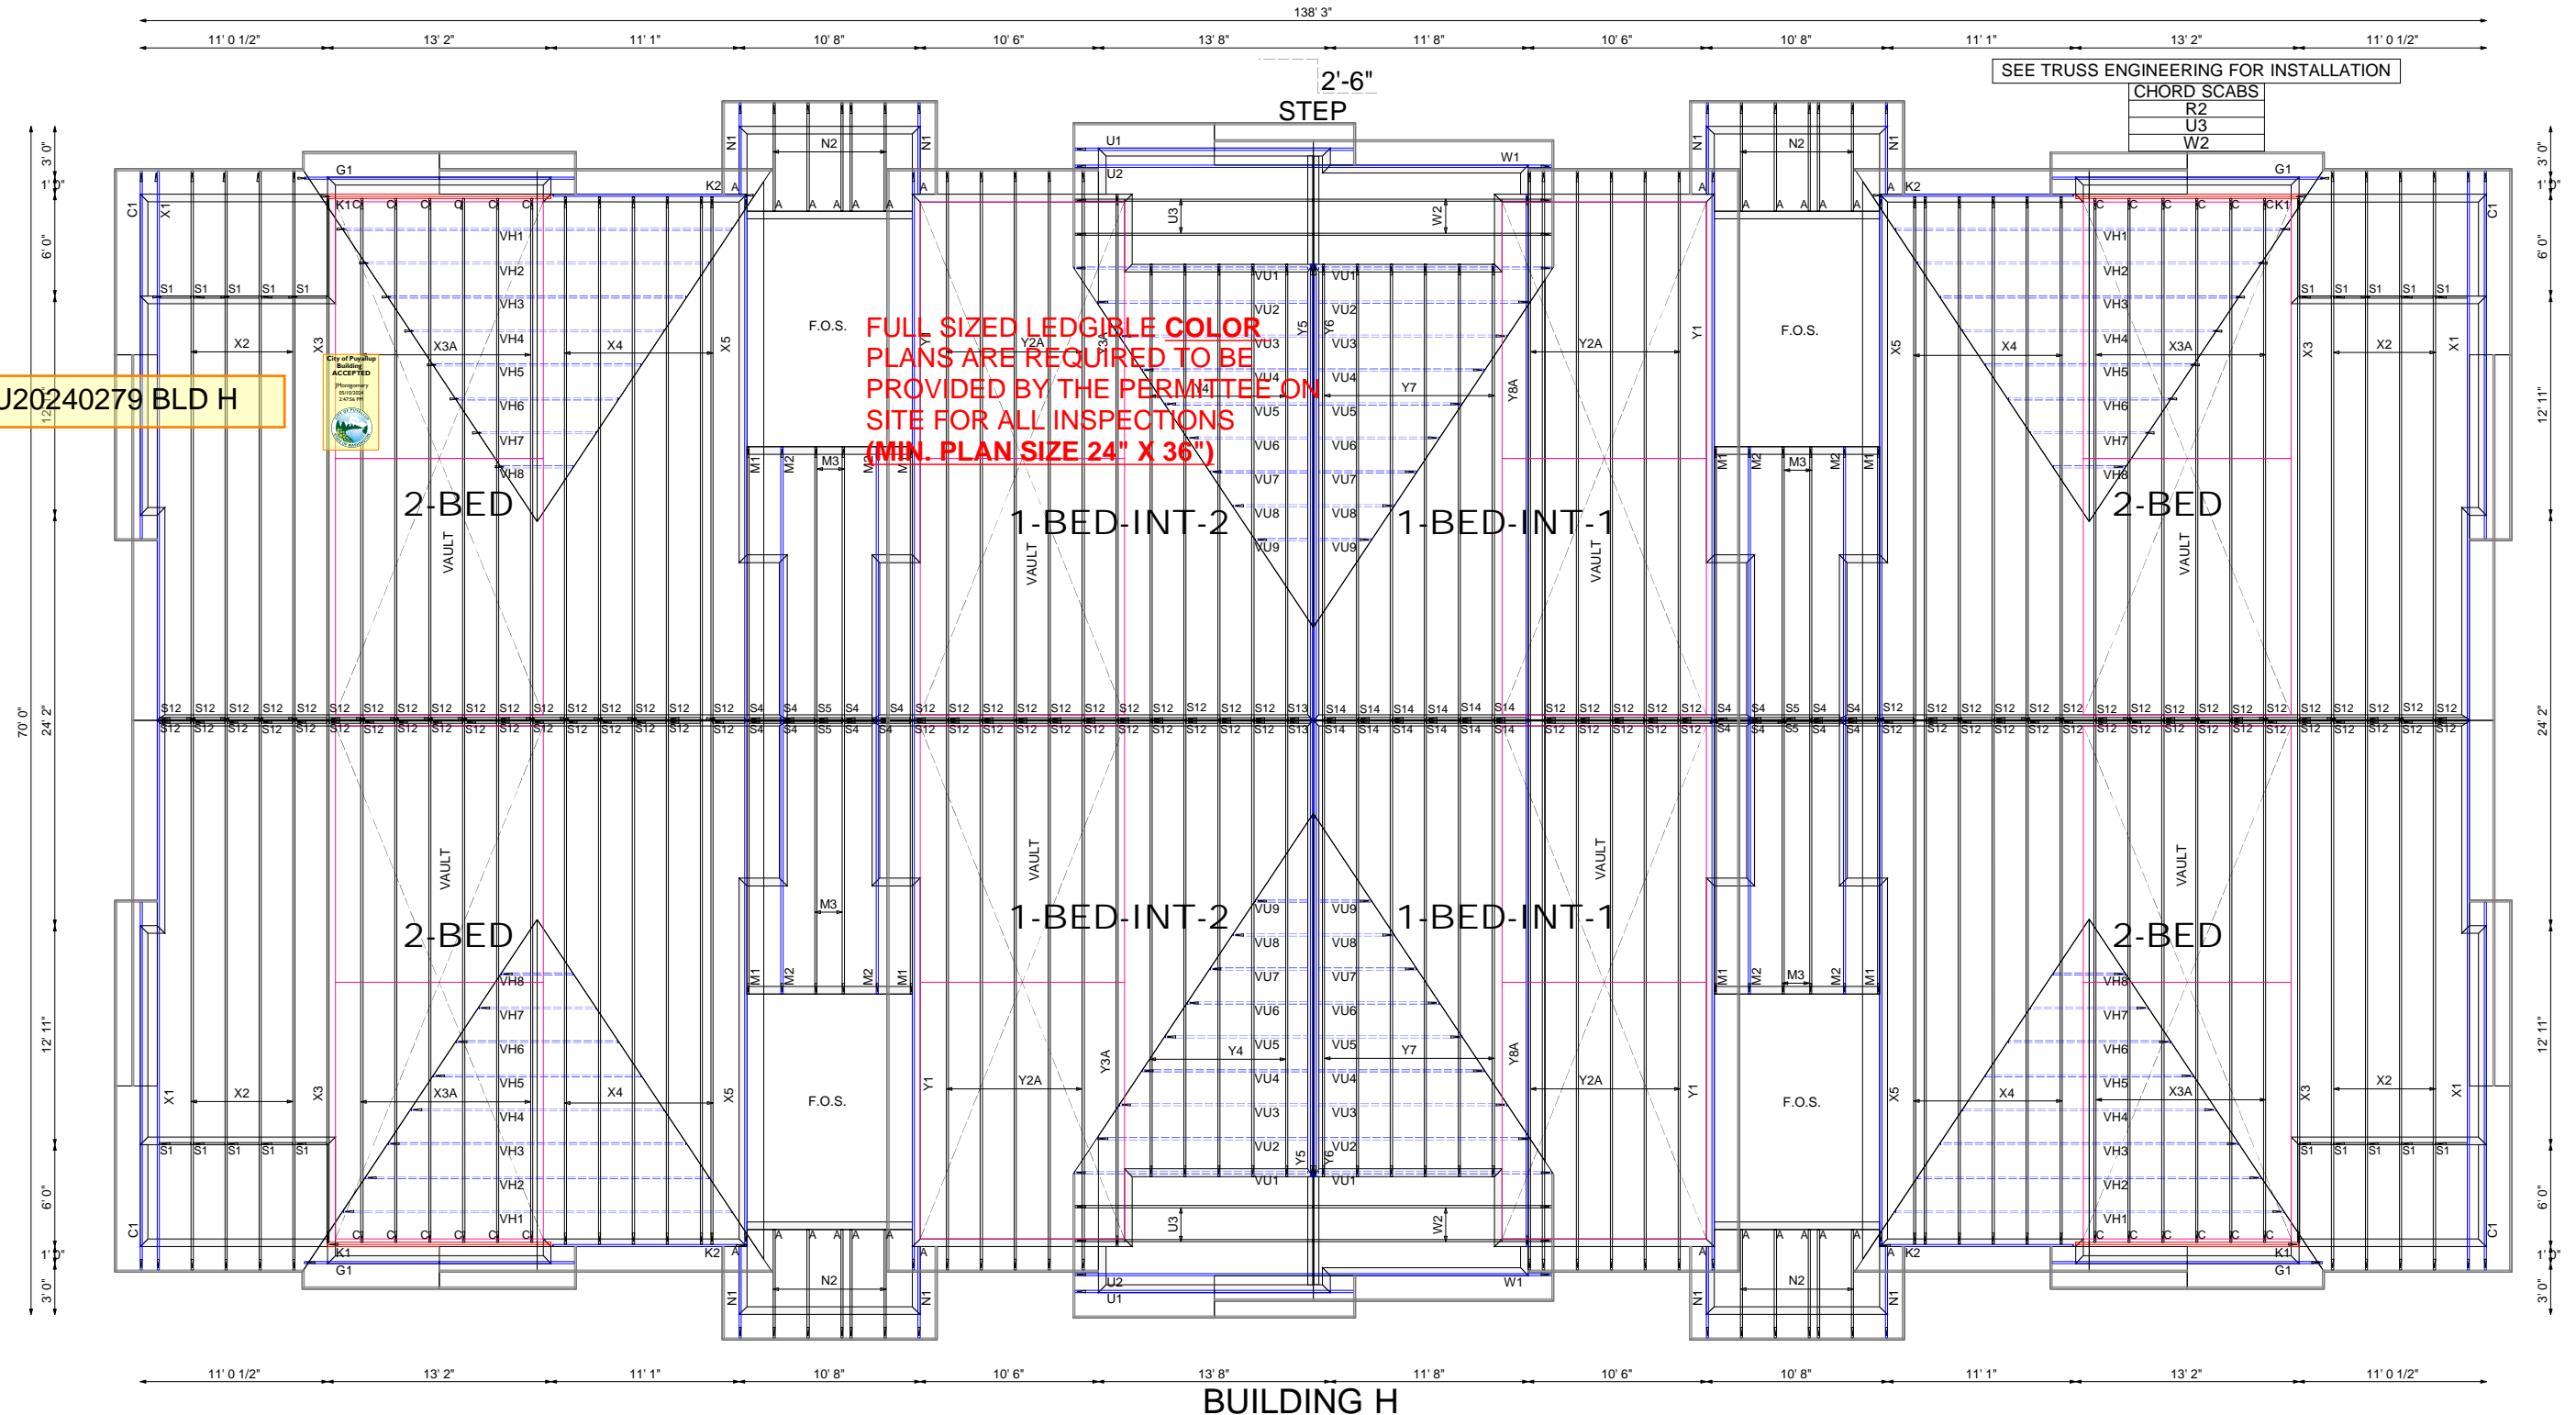

BUILDING H



alliancetruss.com | 1.604.574.3525

WOOD TRUSSES | WALL PANELS

Job Number: -  
 Quote Number: N0657A  
 Customer: Bradley Heights SS LLC  
 Job Name: Building H  
 Address: 202 27th Avenue SE  
 City: Puyallup, WA  
 Salesman: CW  
 Drawn By: AL  
 Date: 9/16/24  
 Rev 1: -  
 Rev 2: -  
 Rev 3: -  
 Architectural Plan Date: 7/31/24  
 Structural Plan Date: 5/15/23

**Design Loads**  
 TC LL: 25 psf  
 TC DL: 12 psf  
 BC LL: 0 psf  
 BC DL: 10 psf  
**General**  
 Spacing: 24"oc U.N.O  
 O/H Length: Varies  
 O/A Heel: Varies  
 Slope: Varies  
 Roof Material: Duroid  
 Roof Area: 63863 sq ft  
 Scale: NTS

HANGER SCHEDULE					
TYPE	SYMBOL	QTY	TYPE	SYMBOL	QTY
JL24	A	28	-	H	0
JL26	B	0	-	K	0
HUS26	C	24	-	M	0
THDH26	D	0	-	P	0
THDH28	E	0	-	Q	0
THDH210	G	0	-	S	0

**IMPORTANT:**  
 SEE HANGER INSTALLATION DOCUMENT FOR SHEAR NAIL AND GENERAL NAILING INFORMATION.

TIEDOWNS & STRAPS		
TYPE	QTY	DESCRIPTION
RT7A	422	ROOF TRUSSES
-	-	-
-	-	-

**IMPORTANT:**  
 1. REFER TO ENGINEERED TRUSS DRAWINGS FOR WEB BRACING AND BEARING SCAB REQUIREMENTS.  
 2. FOR ERECTION AND BRACING RECOMMENDATIONS, THE WTCA 'HANDLING, INSTALLATION, AND BRACING OF WOOD TRUSSES' IS PROVIDED AT TIME OF DELIVERY.