


PRMU20240281 - BLDG F

SEE TRUSS ENGINEERING FOR INSTALLATION

CHORD SCABS	
R2	
U3	
W2	

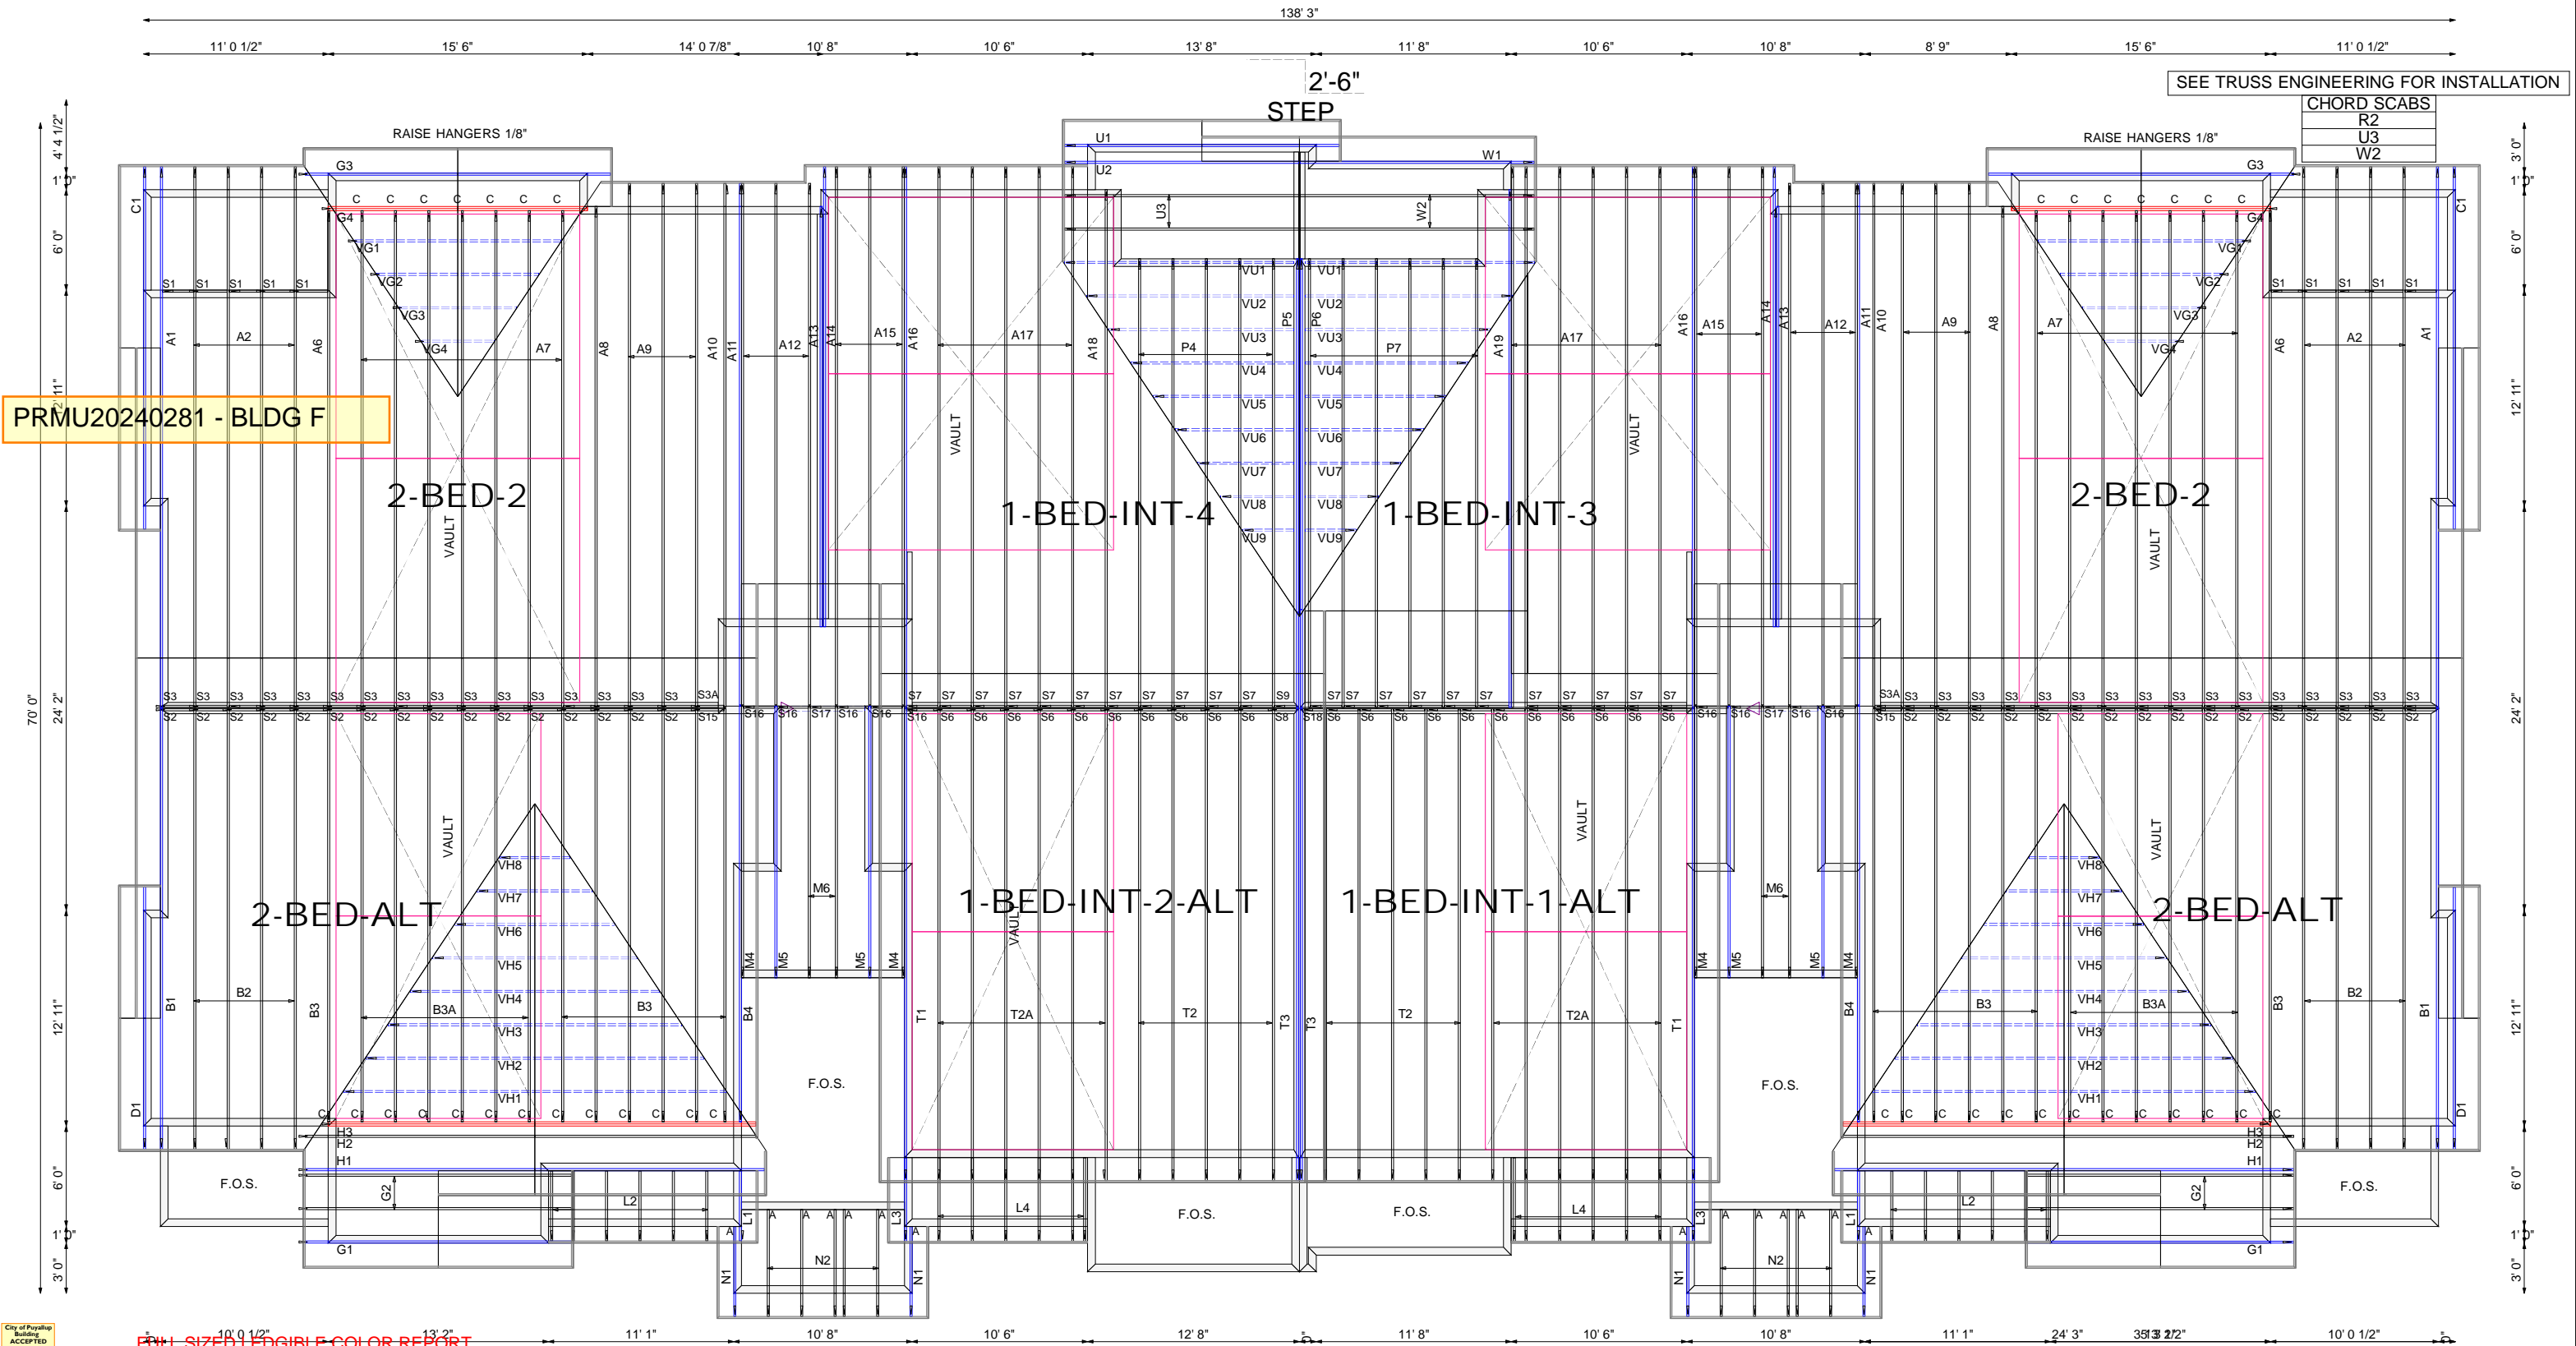

BUILDING E & F

FULL SIZED LEDGIBLE COLOR REPORT IS REQUIRED TO BE PROVIDED BY THE PERMITTEE ON SITE FOR ALL INSPECTIONS



alliancetruss.com | 1.604.574.3525

WOOD TRUSSES | WALL PANELS

Job Number: -
 Quote Number: N0657A
 Customer: Bradley Heights SS LLC
 Job Name: Building H
 Address: 202 27th Avenue SE
 City: Puyallup, WA
 Salesman: CW
 Drawn By: AL
 Date: 9/16/24
 Rev 1: -
 Rev 2: -
 Rev 3: -
 Architectural Plan Date: 7/31/24
 Structural Plan Date: 5/15/23

Design Loads
 TC LL: 25 psf
 TC DL: 12 psf
 BC LL: 0 psf
 BC DL: 10 psf
General
 Spacing: 24"oc U.N.O
 O/H Length: Varies
 O/A Heel: Varies
 Slope: Varies
 Roof Material: Duroid
 Roof Area: 63863 sq ft
 Scale: NTS

HANGER SCHEDULE					
TYPE	SYMBOL	QTY	TYPE	SYMBOL	QTY
JL24	A	28	-	H	0
JL26	B	0	-	K	0
HUS26	C	24	-	M	0
THDH26	D	0	-	P	0
THDH28	E	0	-	Q	0
THDH210	G	0	-	S	0

IMPORTANT:
 SEE HANGER INSTALLATION DOCUMENT FOR SHEAR NAIL AND GENERAL NAILING INFORMATION.

TIEDOWNS & STRAPS		
TYPE	QTY	DESCRIPTION
RT7A	422	ROOF TRUSSES
-	-	-
-	-	-

IMPORTANT:
 1. REFER TO ENGINEERED TRUSS DRAWINGS FOR WEB BRACING AND BEARING SCAB REQUIREMENTS.
 2. FOR ERECTION AND BRACING RECOMMENDATIONS, THE WTCA 'HANDLING, INSTALLATION, AND BRACING OF WOOD TRUSSES' IS PROVIDED AT TIME OF DELIVERY.

PRMU20240281 - BLDG F