


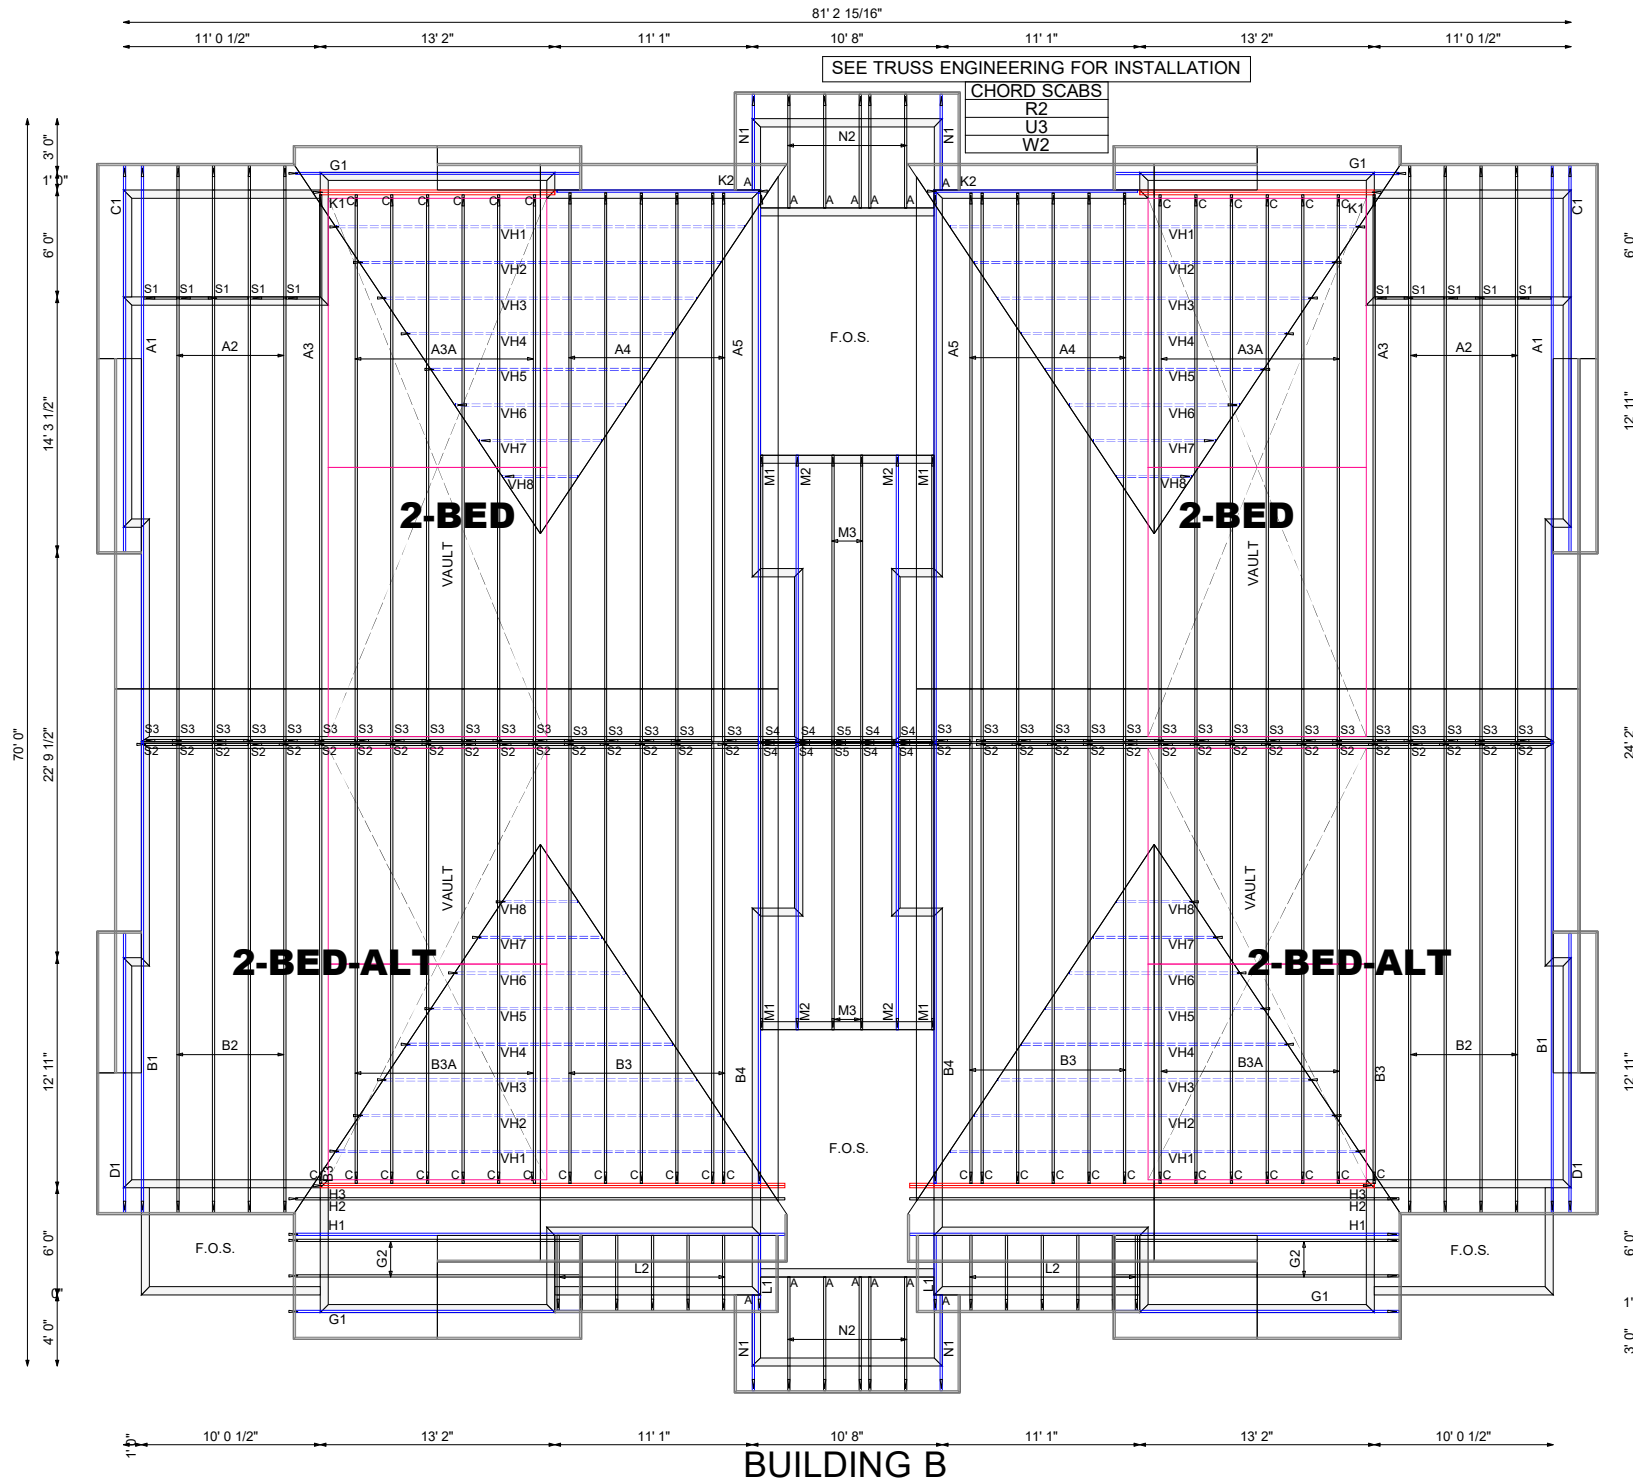

PRMU20240285
BUILDING B



WOOD TRUSSES | WALL PANELS

Job Number: -
Quote Number: N0654A
Customer: Bradley Heights SS LLC
Job Name: Building B
Address: 202 27th Avenue SE
City: Puyallup, WA

Salesman: CW
Drawn By: AL
Date: 9/16/24
Rev 1: -
Rev 2: -
Rev 3: -

Architectural Plan Date: 7/31/24
Structural Plan Date: 5/15/23

Design Loads

TC LL: 25 psf
TC DL: 12 psf
BC LL: 0 psf
BC DL: 10 psf

General
Spacing: 24"oc U.N.O
O/H Length: Varies
O/A Heel: Varies
Slope: Varies
Roof Material: Duroid
Roof Area: 63863 sq ft
Scale: NTS

HANGER SCHEDULE

TYPE	SYMBOL	QTY	TYPE	SYMBOL	QTY
JL24	A	14	-	H	0
JL26	B	0	-	K	0
HUS26	C	38	-	M	0
THDH26	D	0	-	P	0
THDH28	E	0	-	Q	0
THDH210	G	0	-	S	0

IMPORTANT:
SEE HANGER INSTALLATION DOCUMENT FOR SHEAR NAIL AND GENERAL NAILING INFORMATION.

TIEDOWNS & STRAPS

TYPE	QTY	DESCRIPTION
RT7A	221	ROOF TRUSSES
-	-	-
-	-	-

IMPORTANT:
1. REFER TO ENGINEERED TRUSS DRAWINGS FOR WEB BRACING AND BEARING SCAB REQUIREMENTS.
2. FOR ERECTION AND BRACING RECOMMENDATIONS, THE WTCA 'HANDLING, INSTALLATION, AND BRACING OF WOOD TRUSSES' IS PROVIDED AT TIME OF DELIVERY.

FULL SIZED LEGIBLE COPY OR REPORTS IS REQUIRED TO BE PROVIDED BY THE PERMITTEE ON SITE FOR ALL INSPECTIONS