


PRMU20240286 - BLDG A

FULL SIZED LEDGIBLE COLOR PLANS ARE REQUIRED TO BE PROVIDED BY THE PERMITTEE ON SITE FOR ALL INSPECTIONS (MIN. PLAN SIZE 24" X 36")

SEE TRUSS ENGINEERING FOR INSTALLATION

CHORD SCABS	
R2	
U3	
W2	

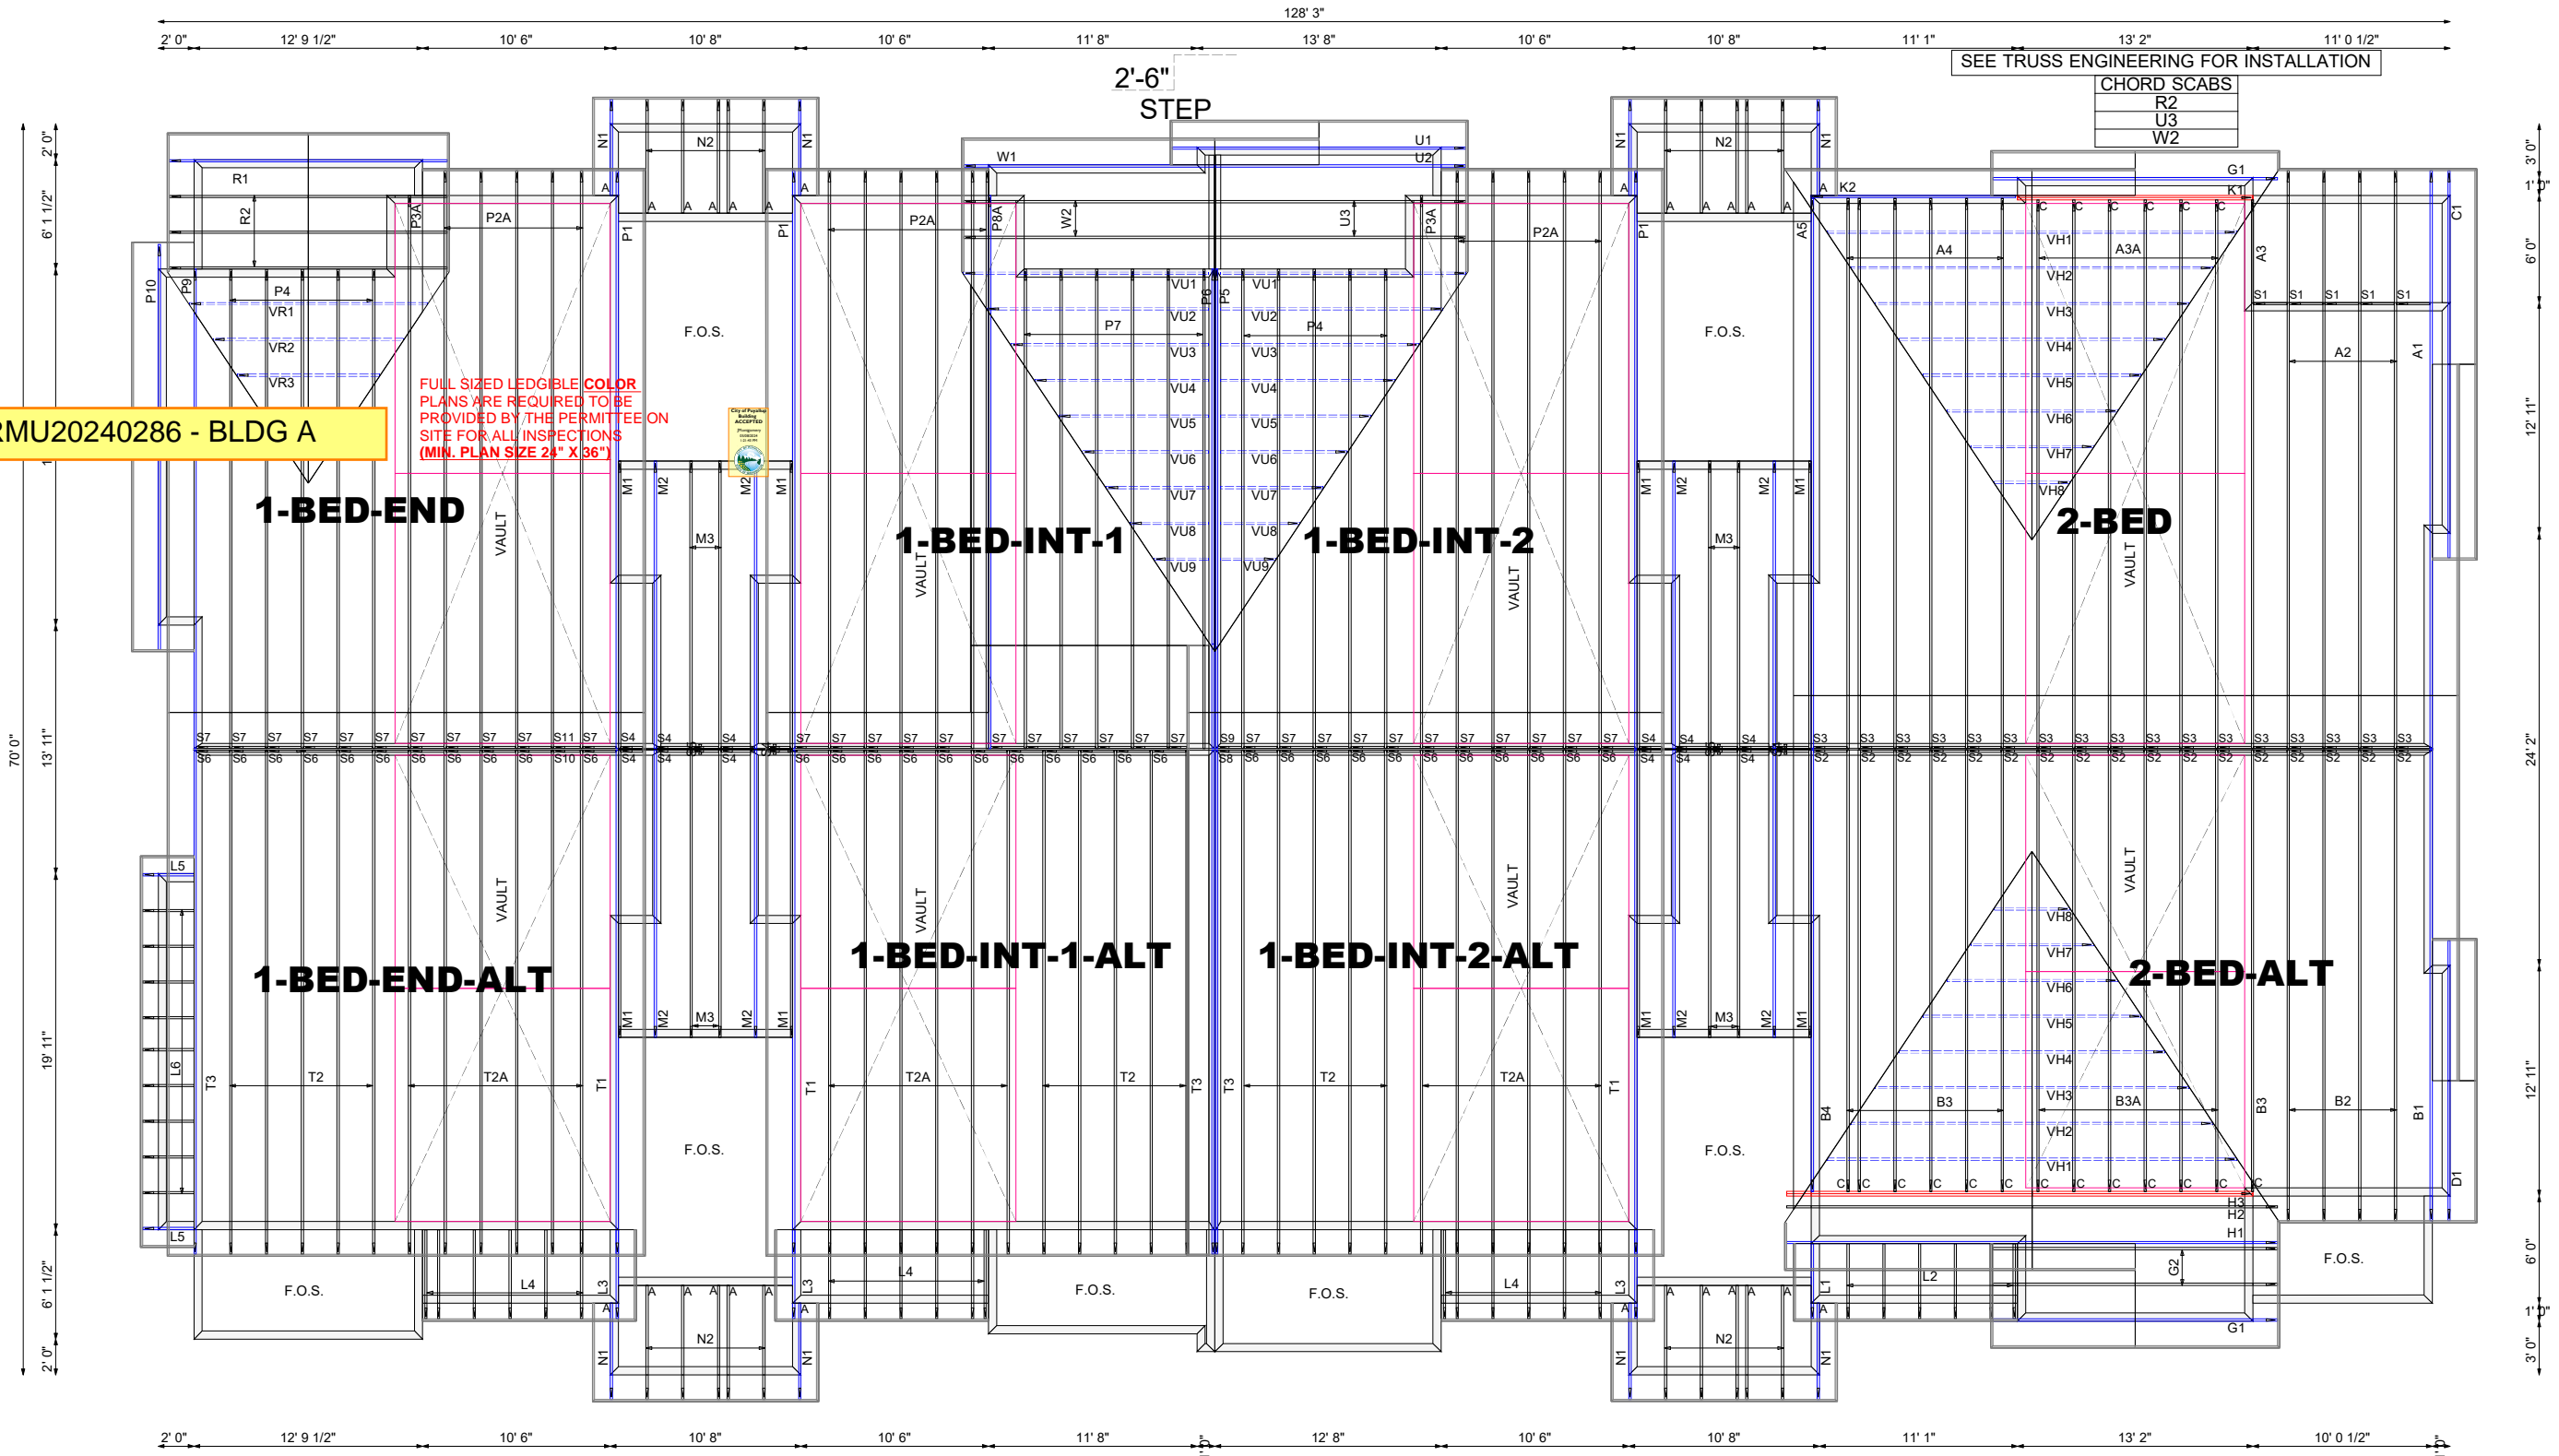

BUILDING A

PRMU20240286 - BLDG A



alliancetruss.com | 1.604.574.3525

Job Number: -  
Quote Number: N0653A  
Customer: Bradley Heights SS LLC  
Job Name: Building A  
Address: 202 27th Avenue SE  
City: Puyallup, WA

Salesman: CW  
Drawn By: AL  
Date: 9/16/24  
Rev 1: -  
Rev 2: -  
Rev 3: -  
Architectural Plan Date: 7/31/24  
Structural Plan Date: 5/15/23

**Design Loads**  
TC LL: 25 psf  
TC DL: 12 psf  
BC LL: 0 psf  
BC DL: 10 psf

**General**  
Spacing: 24"oc U.N.O  
O/H Length: Varies  
O/A Heel: Varies  
Slope: Varies  
Roof Material: Duroid  
Roof Area: 63863 sq ft  
Scale: NTS

HANGER SCHEDULE


TYPE	SYMBOL	QTY	TYPE	SYMBOL	QTY
JL24	A	28	-	H	0
JL26	B	0	-	K	0
HUS26	C	19	-	M	0
THDH26	D	0	-	P	0
THDH28	E	0	-	Q	0
THDH210	G	0	-	S	0

**IMPORTANT:**  
SEE HANGER INSTALLATION DOCUMENT FOR SHEAR NAIL AND GENERAL NAILING INFORMATION.

TIEDOWNS & STRAPS

TYPE	QTY	DESCRIPTION
RT7A	400	ROOF TRUSSES
-	-	-
-	-	-

**IMPORTANT:**  
1. REFER TO ENGINEERED TRUSS DRAWINGS FOR WEB BRACING AND BEARING SCAB REQUIREMENTS.  
2. FOR ERECTION AND BRACING RECOMMENDATIONS, THE WTCA 'HANDLING, INSTALLATION, AND BRACING OF WOOD TRUSSES' IS PROVIDED AT TIME OF DELIVERY.

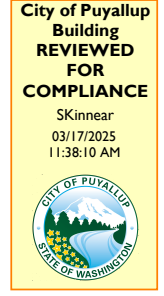

FULL SIZED LEDGIBLE COLOR PLANS ARE REQUIRED TO BE PROVIDED BY THE PERMITTEE ON SITE FOR ALL INSPECTIONS (MIN. PLAN SIZE 24" X 36")