

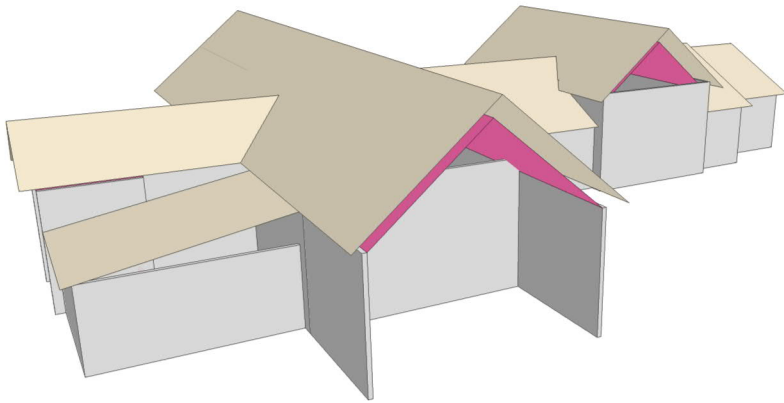


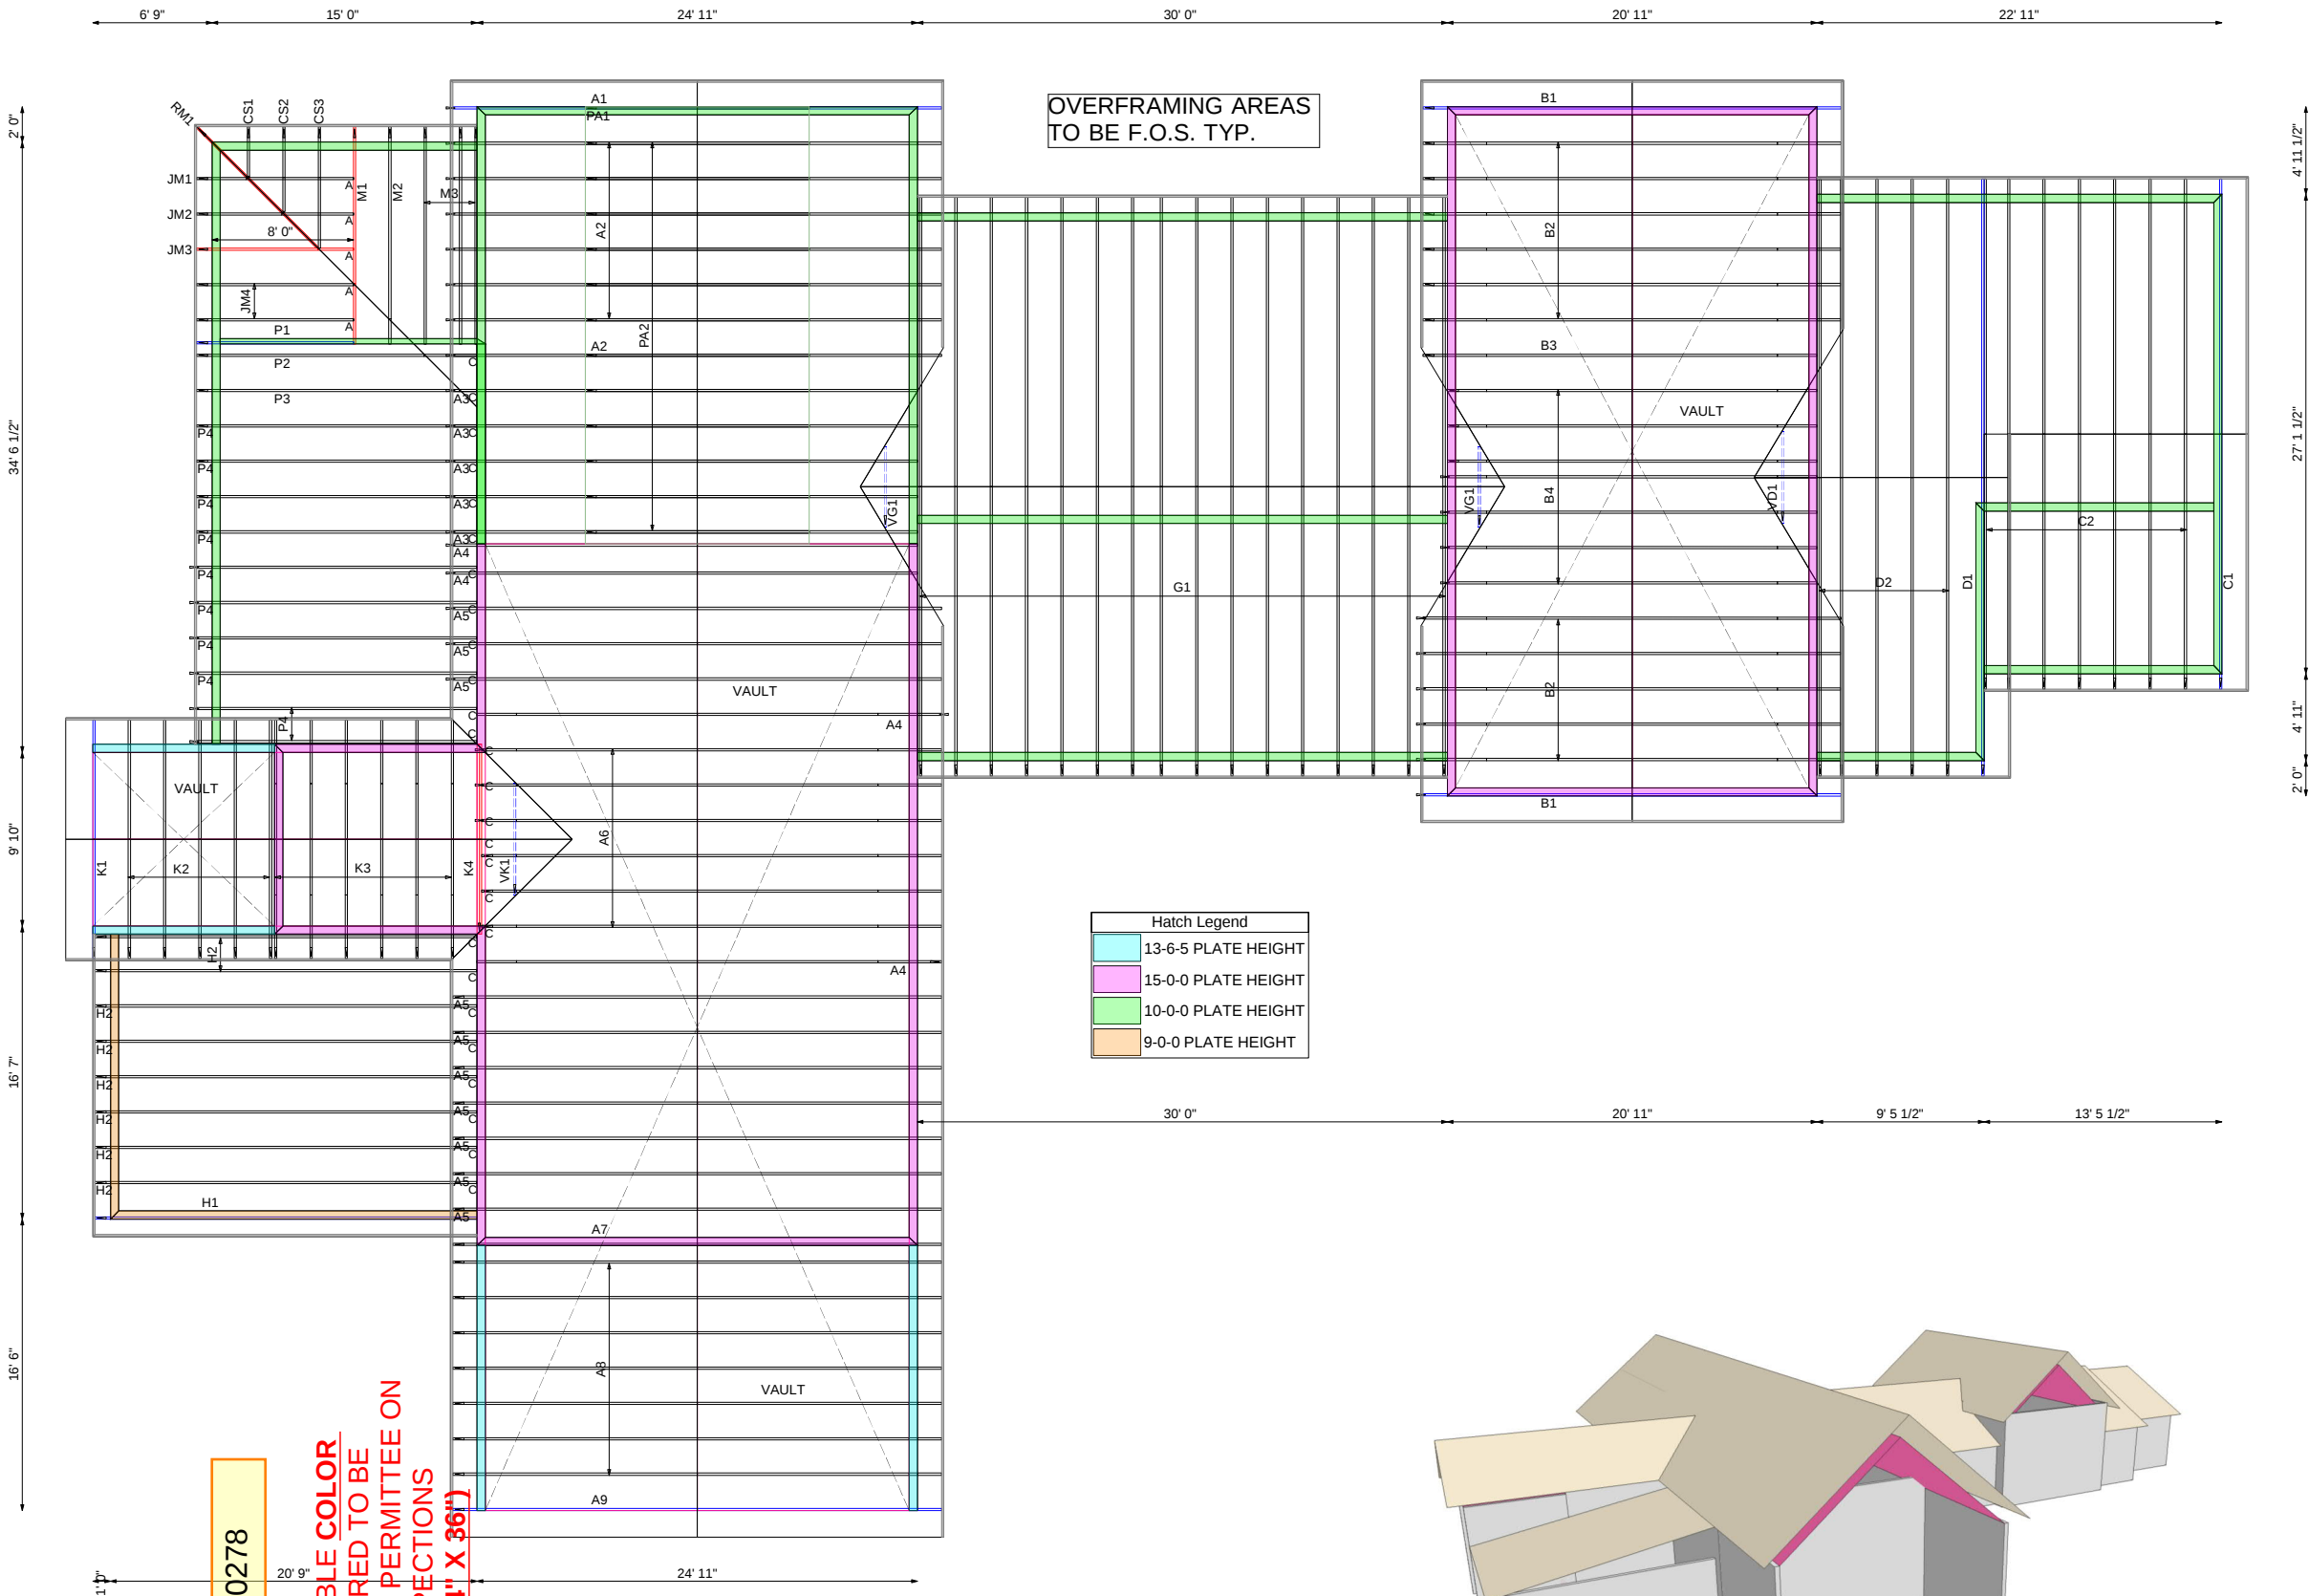

ALLIANCE TRUSS
alliancetruss.com | 1.604.574.3525

WOOD TRUSSES | WALL PANELS

Job Number: N0652A
Customer: Timberlane
Job Name: Clayhouse
Address: 10202 Ave.
City: Montgomery
State: AL
Salesperson: AL
Drawn By: AL
Date: May 26/23
Rev 1: Aug. 30, 2024
Rev 2: -
Rev 3: -
Architectural Plan Date: 7-31-24
Structural Plan Date: NA

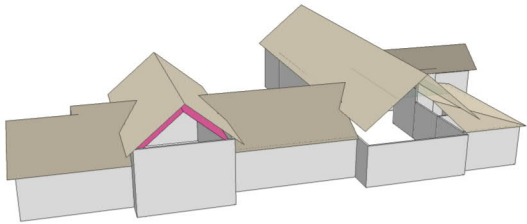

PRONG 20240278

REDUCED LEDGIBLE COLOR PLANS ARE REQUIRED TO BE PROVIDED BY THE PERMITTEE ON SITE FOR ALL INSPECTIONS MIN. PLAN SIZE 24" X 36"

HANGER SCHEDULE

TYPE	SYMBOL	QTY	TYPE	SYMBOL	QTY
RT15	A	5	-	H	0
RT16A	B	0	-	K	0
RT16-2	C	27	-	M	0
RT16-2	D	0	-	P	0
RT16-2	E	0	-	Q	0
RT16-2	G	0	-	S	0

TIEDOWNS & STRAPS

TYPE	QTY	DESCRIPTION
RT15	240	ROOF TRUSSES
RT16A	2	GIRDER TRUSSES
RT16-2	2	2-PLY GIRDERS

IMPORTANT:
1. REFER TO ENGINEERED TRUSS DRAWINGS FOR WEB BRACING AND BEARING SCAB REQUIREMENTS.
2. FOR ERECTION AND BRACING RECOMMENDATIONS, THE WTCA 'HANDLING, INSTALLATION, AND BRACING OF WOOD TRUSSES' IS PROVIDED AT TIME OF DELIVERY.