


DO NOT CUT, DRILL, NOTCH OR MODIFY TRUSS MEMBERS WITHOUT PRIOR APPROVAL FROM Builders FirstSource Truss

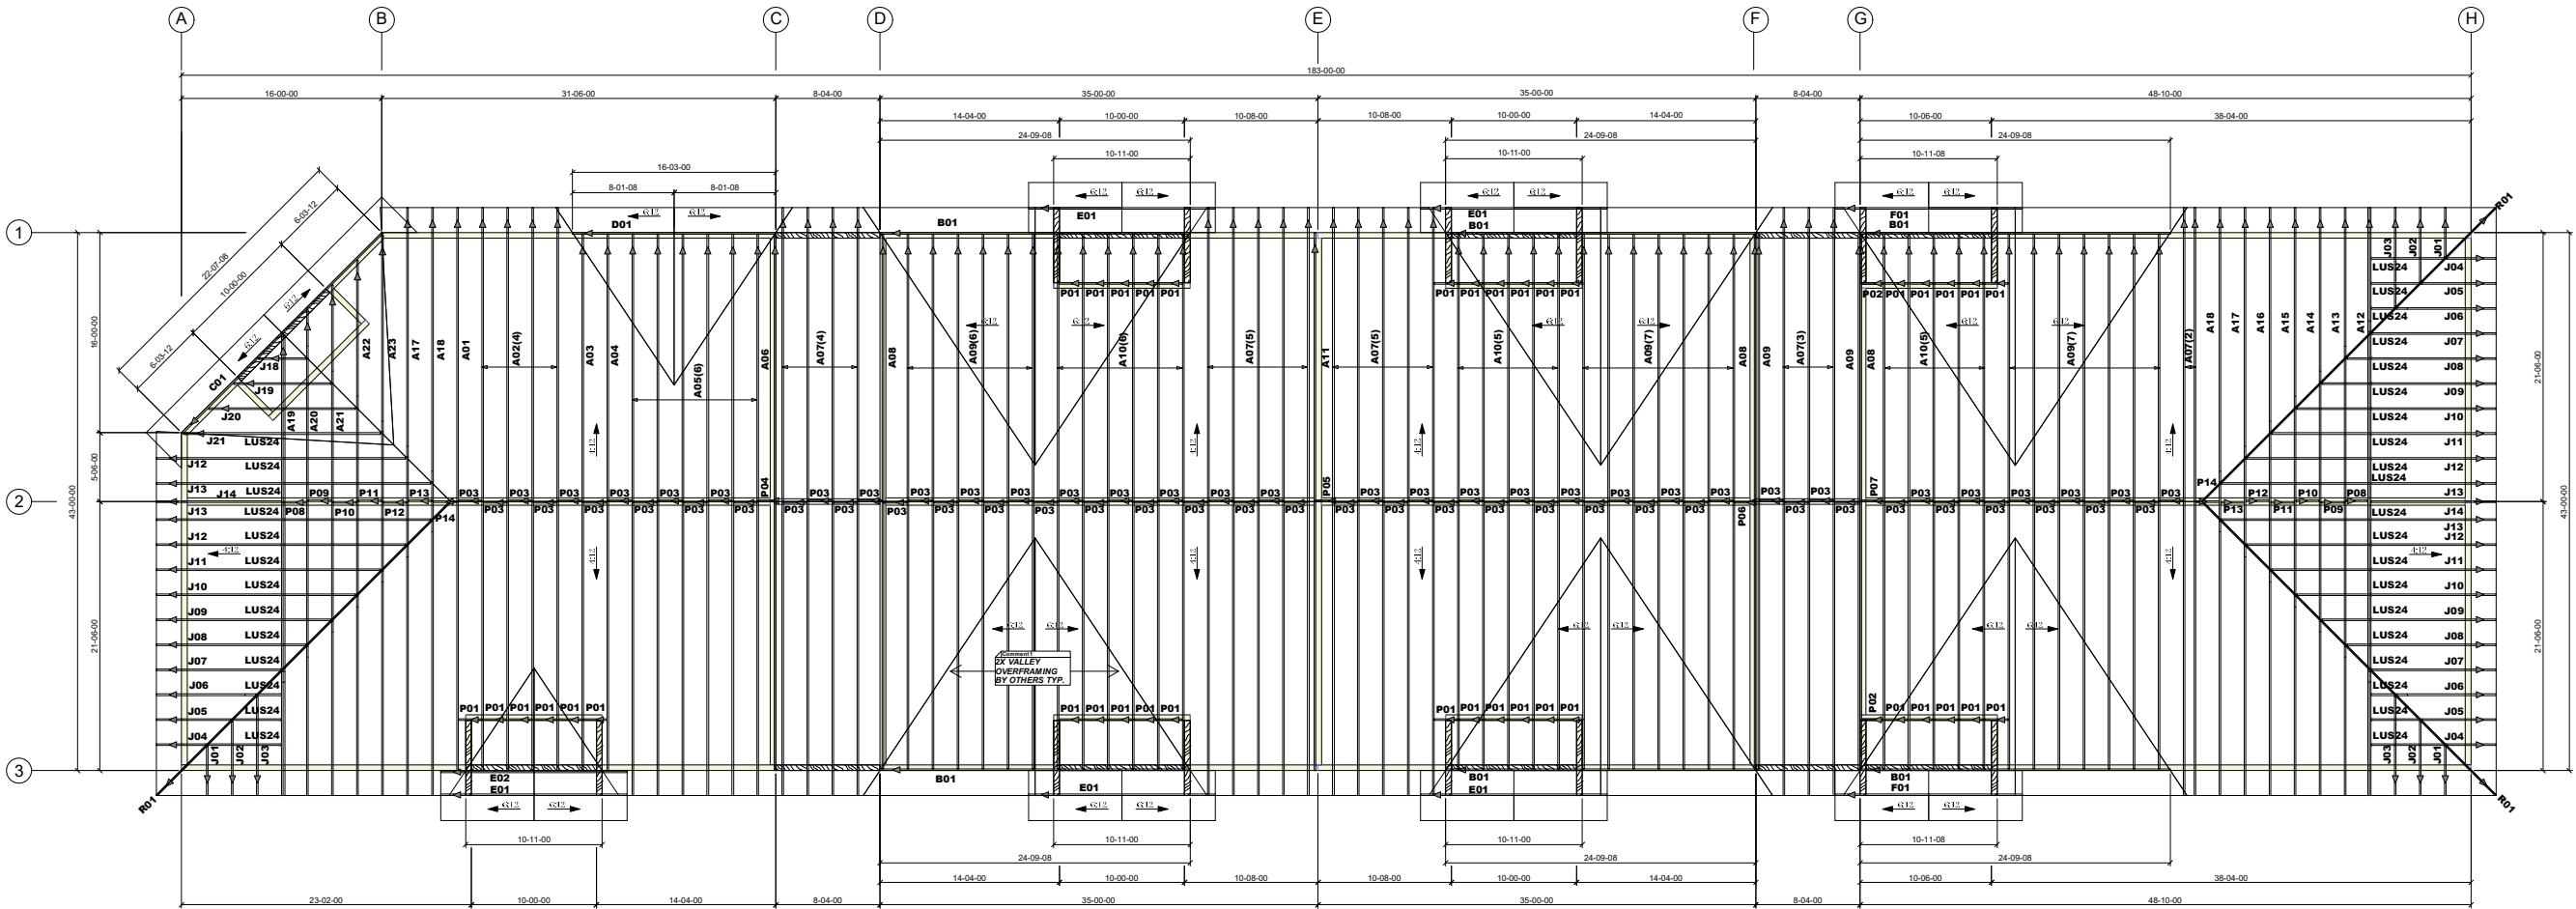

Truss Connector Total List		
Manuf	Product	Qty
Simpson	LUS24	33
Simpson	TBE6*	2

HANGER NAILING SCHEDULE		
HANGER	CARRYING MEMBER	CARRIED MEMBER
LUS24	4-100	2-100
TBE6	10-100	10-100

Blocking List	
Product	Qty
2x6/2x10 Vent Block	130
2x8/2x10 Vent Block	14

ATTENTION
TRIANGLE SHAPE ▲ = LEFT SIDE INDICATOR
RED MARK ON TRUSS IS LEFT SIDE
TRIANGLE SHAPE ▲ = INDICADOR DE LADO IZQUIERDO
MARCA ROJA EN ARMADURA ES LADO IZQUIERDO

PRMU20241695

City of Puyallup
Development & Permitting Services
ISSUED PERMIT

Building

Engineering

Fire

Planning

Public Works

Traffic

Builders FirstSource

ROOF TRUSS PLACEMENT LAYOUT

Puget Sound Market Trusses

DATE :

SCALE: NTS

DESIGNER :
LL

Sales :
Doug Flajole
APPRWRIGHT/ MSA #:
4319944

BUILDER :
PLAT :& LOT

CITY, STATE: Puyallup

PLAN :
2nd Street Apartments

ADDRESS :
501 2nd St NE

THIS IS A TRUSS PLACEMENT DIAGRAM ONLY. These trusses are designed as individual building components to be incorporated into the building design at the specification of the building designer. See the individual design sheets for each truss design identified on the placement drawing. The building designer is responsible for temporary and permanent bracing of the roof and floor system and for the overall structure. The design of the truss support structure including headers, beams, walls, and columns is the responsibility of the building designer. For general guidance regarding bracing, consult "Bracing of wood trusses" available from the Truss Plate Institute, 583 D'Ombrio Drive; Madison, WI 53179