


																	Sign Spacing			Legend
10 Feet				11 Feet				12 Feet				Shoulder Tapers								
MPH	Merge	Cone	Shift	Cone	Merge	Cone	Shift	Cone	Merge	Cone	Shift	Cone	MPH	Length	Cone					
20	70	6	35	3	75	6	40	3	80	6	40	3	20	25	3	Freeways & Expressways	55/70 MPH	1500' +/-	 Arrowboard	
25	105	6	55	4	115	7	60	4	125	7	65	4	25	35	3	Rural Highways	60/65 MPH	800' +/-	 Cone	
30	150	8	75	5	165	9	85	5	180	10	90	5	30	50	3	Rural Roads	45/55 MPH	500' +/-	 W4-2 Road Narrows	
35	205	8	105	5	225	9	115	5	245	9	125	5	35	70	4	Rural Roads & Urban Arterials	35/40 MPH	350' +/-	 W20-1 Road Work Ahead	
40	270	10	135	6	295	11	150	6	320	12	160	6	40	90	4	Rural Roads, Urban Streets	25/30 MPH	200' +/-	 W20-5 Right Lane Closed Ahead	
45	450	16	225	9	495	18	250	9	540	19	270	10	45	150	6	Residential & Business Districts			 Work Area	
50	500	14	250	8	550	15	275	8	600	16	300	9	50	170	6	Urban Streets				
55	550	15	275	8	605	16	305	9	660	18	330	9	55	185	6					
60	600	16	300	9	660	18	330	9	720	19	360	10	60	200	6					
65	650	17	325	9	715	19	370	10	780	21	390	11	65	220	7					
70	700	19	350	10	770	20	385	11	840	22	420	12	70	235	7					

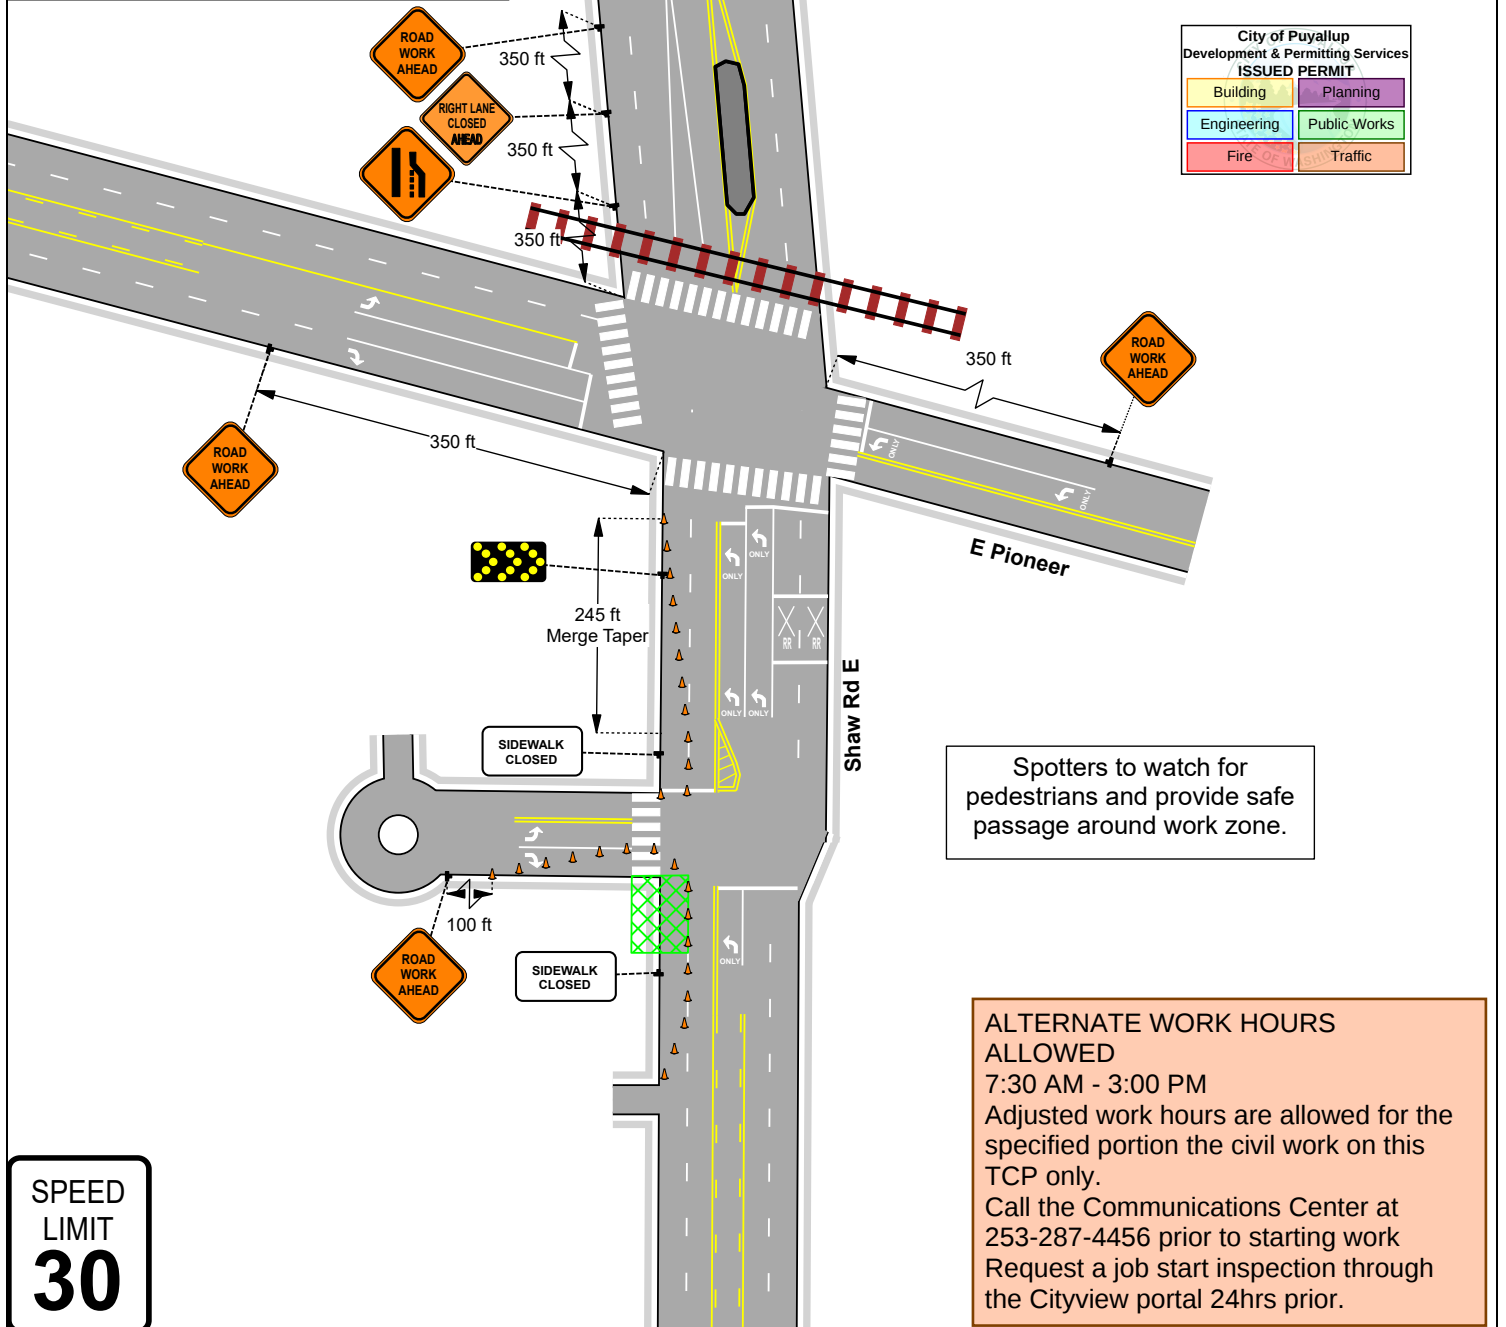

	Date: 4/10/2025 Author: Christian Matthews Project: E Pioneer & Shaw Road E, Puyallup, WA Company: McKee Contact: Chris Roberts Phone: 253.350.9870		Permit:	This TCP is "stand alone" and shall not be active concurrently with any other TCP.	
	Comments:				
	MAXIMUM CHANNELIZATION DEVICE SPACING (feet)				
	MPH	TAPER	TANGENT		Work hours: 9 AM - 3 PM
	50/65	40	80		
	35/45	30	60		
	20/30	20	40		
Page 1 of 1					