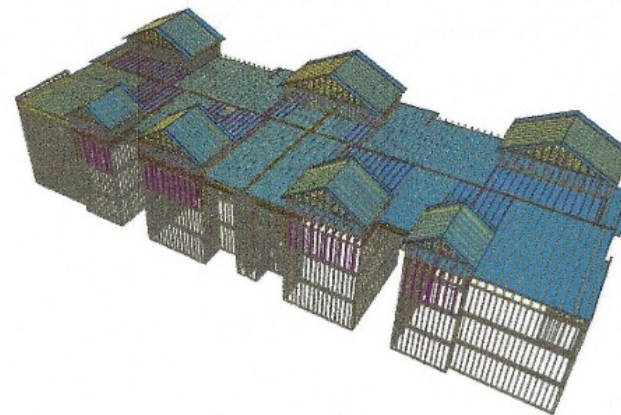
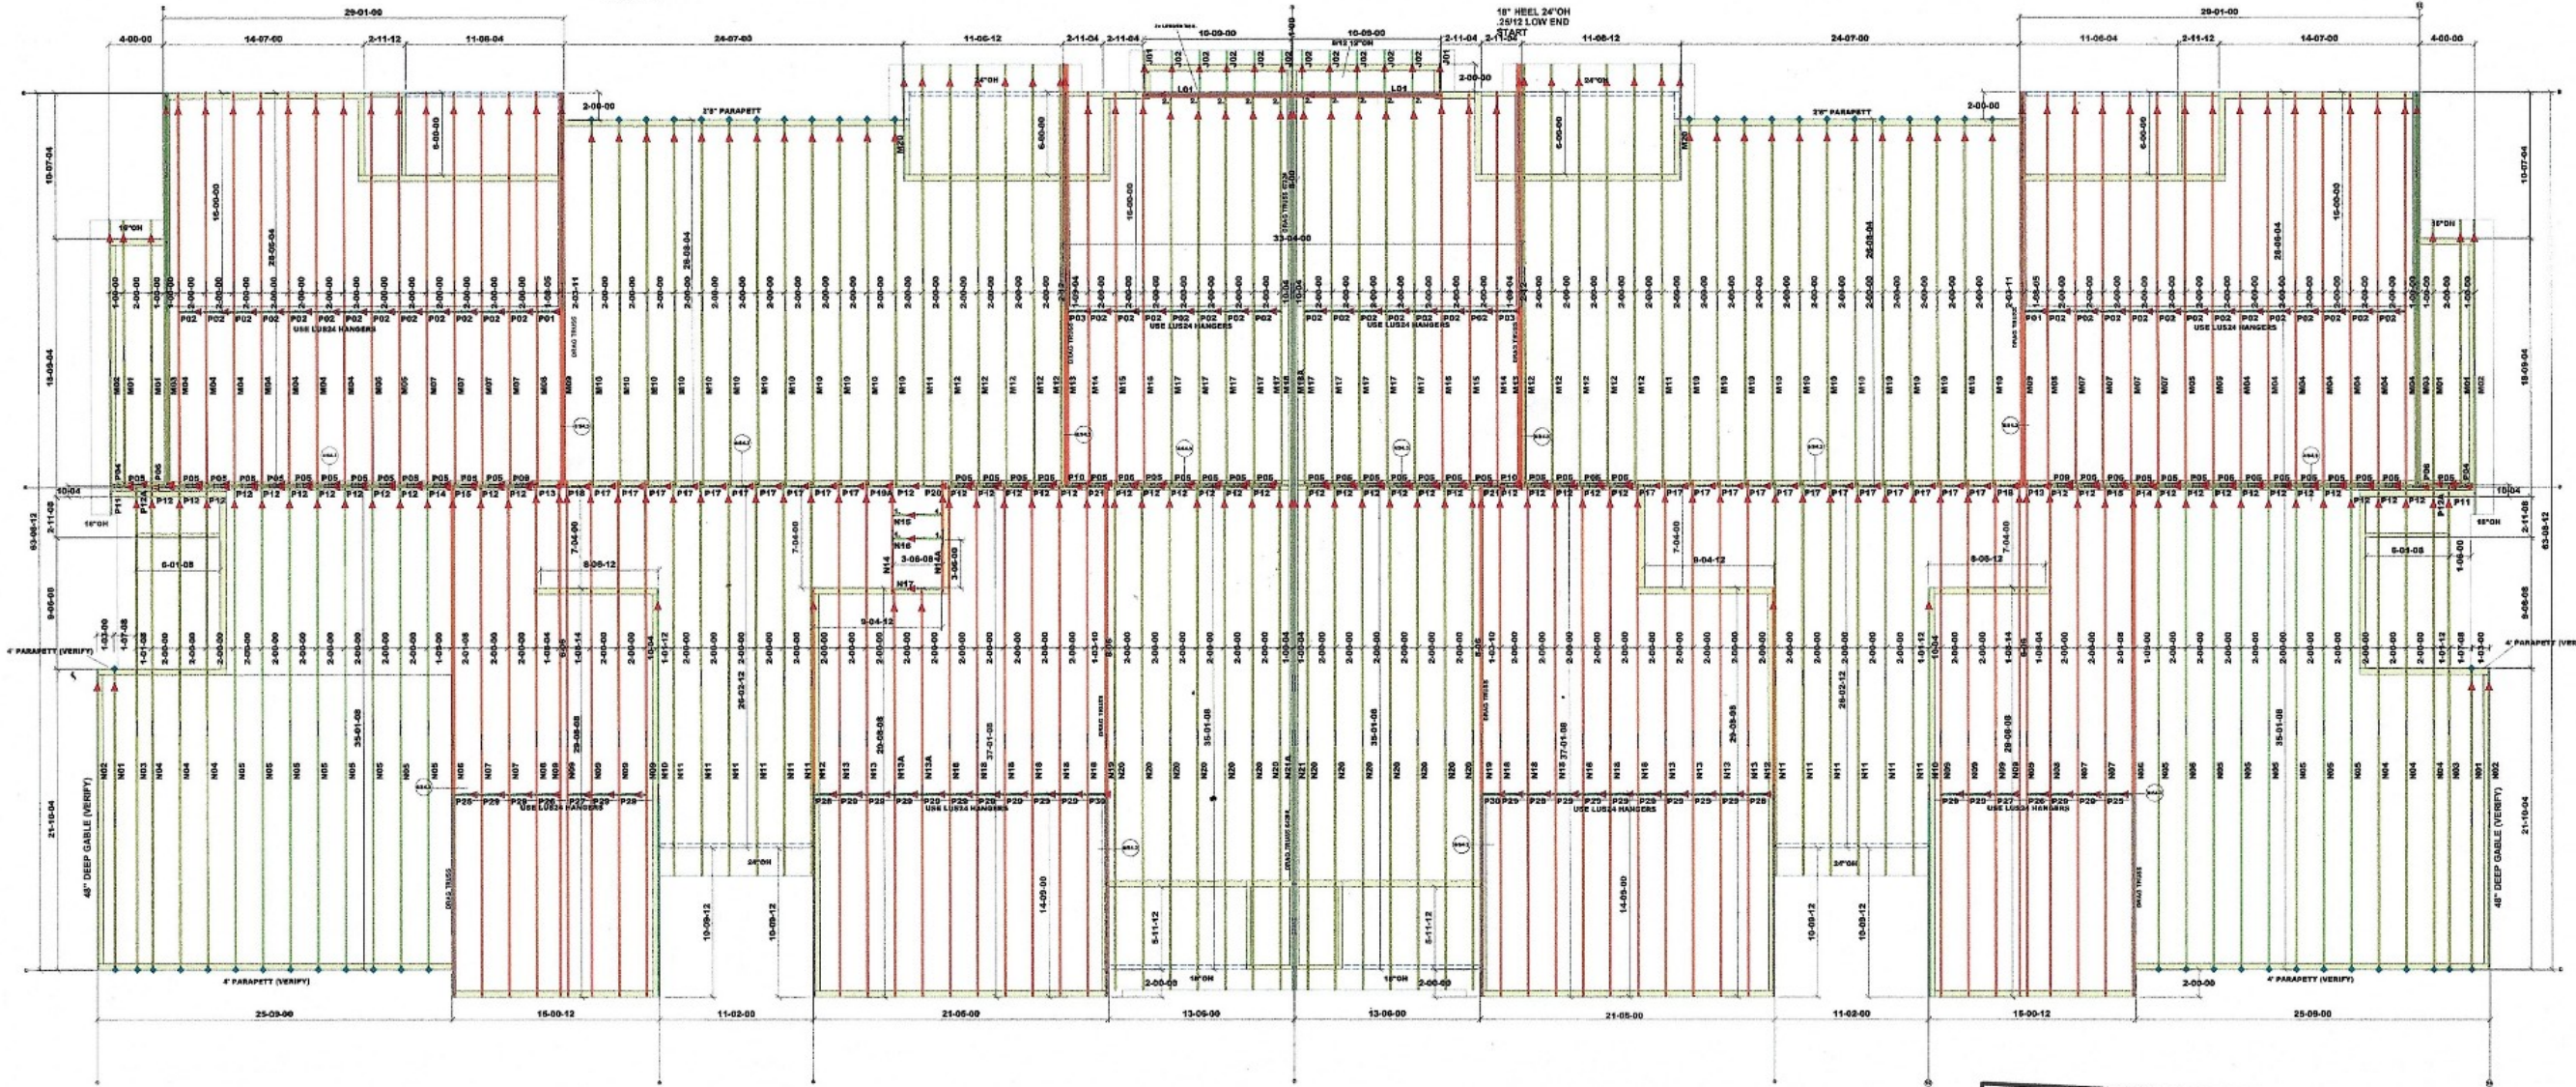

**MKM LEGACY
EAST TOWN CROSSING
BLDG D**

HANGER SCHEDULE

ID	HANGER MODEL	QTY
1.	MUS26	4
2.	HUS26	10

BLOCKING SCHEDULE

TYPE	QTY
2x4 VENTS	116
2x6 SOLIDS	290
2x8 SOLIDS	52

ALL OTHERS NOT
LISTED LUS24 168

SHOP DRAWING/SUBMITTAL REVIEW

- ☒ APPROVED
☐ REVISE & RESUBMIT
☐ APPROVED AS NOTED
☐ REJECTED

SUBMITTAL WAS REVIEWED FOR DESIGN CONFORMITY AND GENERAL CONFORMANCE TO CONTRACT DOCUMENTS ONLY. THE CONTRACTOR IS RESPONSIBLE FOR CONFIRMING AND CORRELATING DIMENSIONS AT JOBSITE FOR TOLERANCE, CLEARANCE, QUANTITIES, FABRICATION PROCESSES AND TECHNIQUES OF CONSTRUCTION, COORDINATION OF HIS WORK WITH OTHER TRADES AND FULL COMPLIANCE WITH CONTRACT DOCUMENTS.

BY: *[Signature]* DATE: 4/16/2025
PIERUCCIONI ENGINEERING & CONSTRUCTION, LLC
WASHINGTON

TRIANGLE SHAPE ▲ = LEFT SIDE INDICATOR
 RED MARK ON TRUSS IS LEFT SIDE
 TRIANGLE SHAPE ▲ = INDICADOR DE LADO IZQUIERDO
 MARCA ROJA EN ARMADURA ES LADO IZQUIERDO

ROOF TRUSS PLACEMENT LAYOUT


Puget Sound Market Trusses

PLAY & LOT

MKM LEGACY
 EAST TOWN CROSSING BLDG D MAIN ROOF

SCALE: NTS

SALES:

APPROPRIATE MBA #:

4449076

DESIGNER:

JEFF C.

EAST TOWN CROSSING BLDG D MAIN ROOF

ADDRESS:

CITY, STATE:

THIS IS A TRUSS PLACEMENT DIAGRAM ONLY. These trusses are designed as individual building components to be incorporated into the building design at the specification of the building designer. See the individual design sheets for each truss design identified on the placement drawing. The building designer is responsible for temporary and permanent bracing of the roof and floor system and for the overall structure. The design of the truss support structure including headers, beams, walls, and columns is the responsibility of the building designer. For general guidance regarding bracing, consult "Bracing of wood trusses" available from the Truss Plate Institute, 583 D'Ontario Drive, Madison, WI 53719.

KINGSTON 425-961-6778

ISSAQUAH 425-391-8000

SPANAWAY 253-846-3005

ARLINGTON 360-925-4155