


PARCEL INFO

City of Puyallup Development & Permitting Services ISSUED PERMIT	
Building	Planning
Engineering	Public Works
Fire	Traffic

Parcel: 6021010051
Zone: CCX
Parcel Area: 32.896 acres
Site Address:
3500 South Meridian Unit #960
Puyallup, WA 98373

Property Taxpayer:
CAFARO NORTHWEST PARTNERSHIP
PO BOX 586
ANNANDALE, NJ 08801

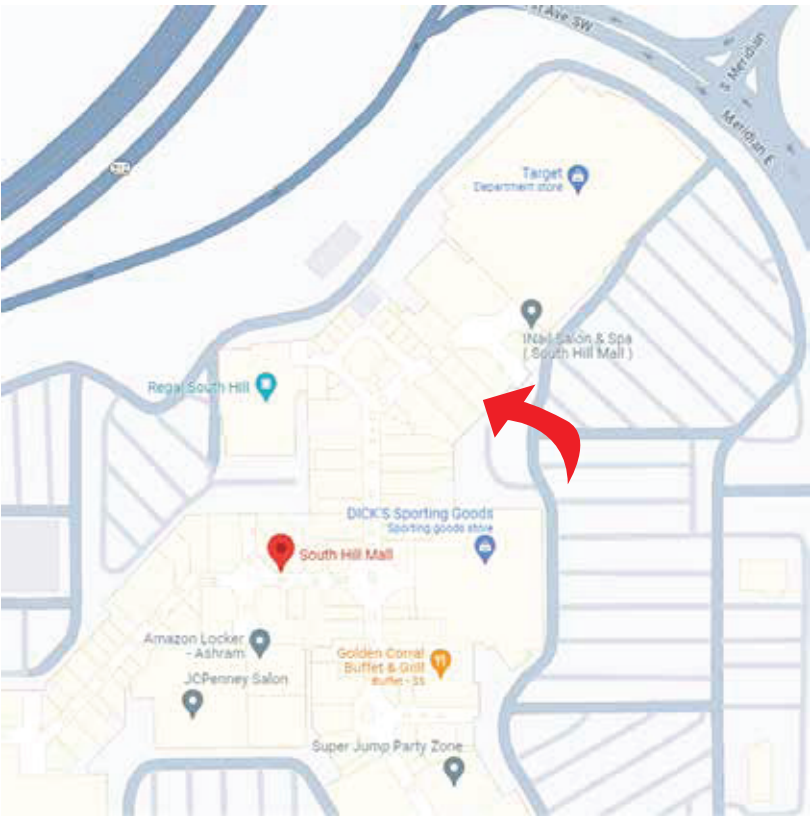

SITE INFORMATION



- ★ Proposed Sign
- Property Line
- Sign Setback
- Building Frontage
- Driveway

Sign to be installed inside the mall premises
Four (4) Driveways



Not to Scale



(253) 314 5623
www.clearwaysigns.com

PSS_Puyallup_Takkra_Halo Letters

Job Order:	Date created: May 02, 2025	Date revised:
Sign Type: Reverse Pan Channel Lettering; Dimensional letters	Approval:	
Size: 158.4" W x 23.3" H		

The design depicted herein is the sole property of Clearway Signs, and may not be reproduced in whole or in part without prior written consent. Actual color, letter sizes and graphic layout may vary slightly due to the properties of materials. Colors may vary depending on media substrate. This sign is intended to be installed in accordance with Article 600 of the National Electrical Code and/or other applicable local codes.

PRSG20250625

IMPOSED SIGN

Separate Electrical Permit is required with the Washington State Department of Labor & Industries. <https://lni.wa.gov/licensing-permits/electrical/electrical-permits-fees-and-inspections> or call for Licensing Information: 1-800-647-0982



The approved construction plans, documents, and all engineering must be posted on the job at all inspections in a visible and readily accessible location.

Full sized legible color plans are required to be provided by the permittee on site for inspection.

Approval of submitted plans is not an approval of omissions or oversights by this office or non compliance with any applicable regulations of local government. The contractor is responsible for making sure that the building complies with all applicable codes and regulations of the local government.

EXISTING BUILDING



(253) 314 5623
www.clearwaysigns.com


PSS_Puyallup_Takkra_Halo Letters

Job Order:	Date created: May 02, 2025	Date revised:
Sign Type: Reverse Pan Channel Lettering; Dimensional letters	Approval:	
Size: 158.4" W x 23.3" H (Scale 1:15)		


SIGN DETAILS

Illuminated 2.5" Reverse Pan Channel Lettering
No Trimcap; 2.5" Green Return; Minimum Letter Stroke:1.5"; 1" Stand Off
Dimensional Letters; 1/2" HDU, painted green
Minimum Letter Stroke: 1.2"
Qty: 1

Green (PMS 570 C)

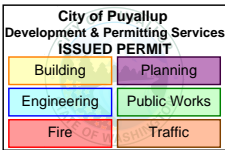

PRSG20250625

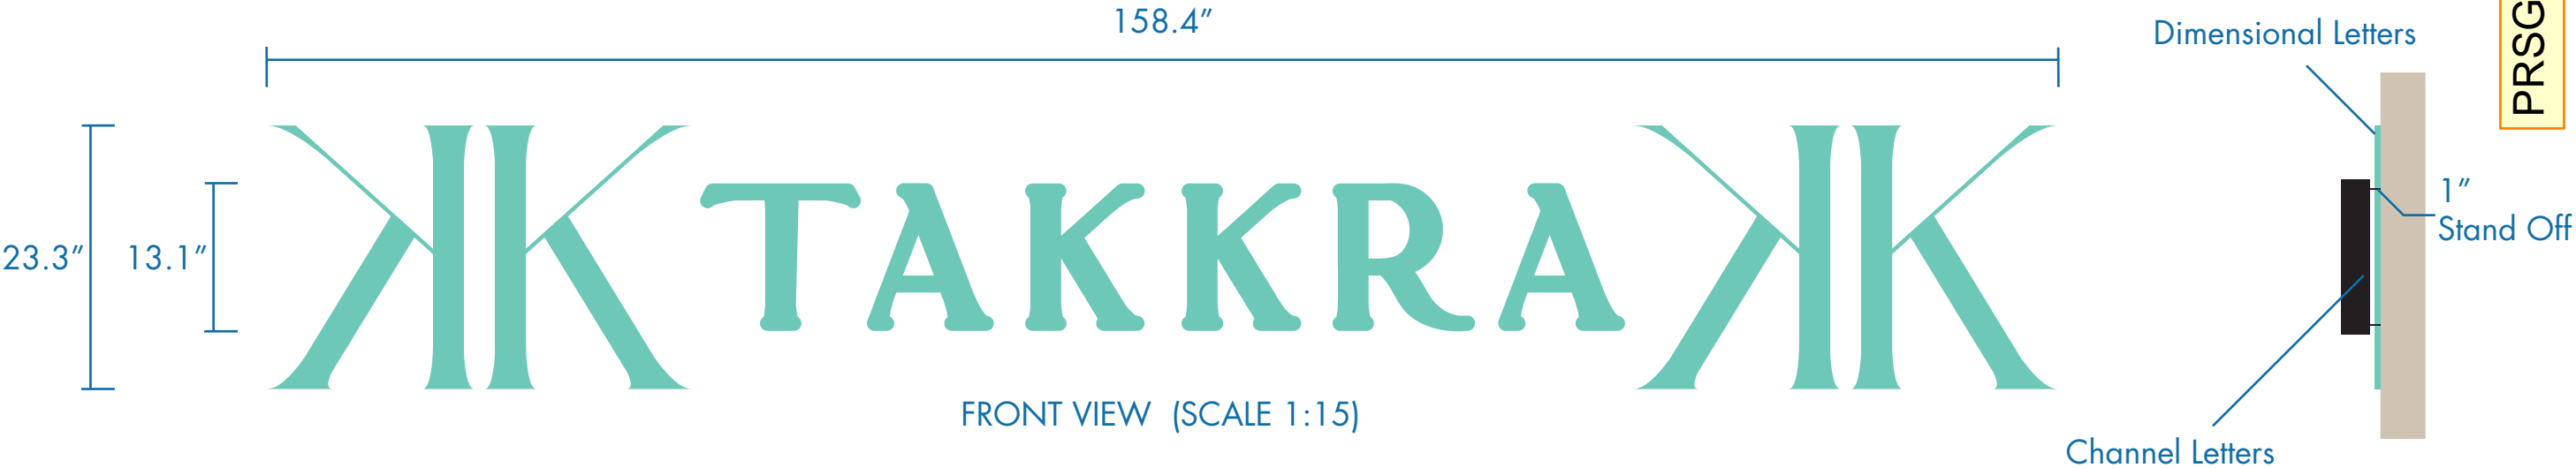

MATERIAL/COLOR CALLOUT




- A1 ALUMINUM FACE WITH PRINTED VINYL
- S1 1/2" HDU #15, PAINTED GREEN
- L1 WHITE LED
- R1 BLACK ALUMINUM RETURN


GENERAL NOTES

1. INSTALLATION OF THIS SIGN SHALL CONFORM TO THE REQUIREMENTS OF ARTICLE 600 OF NEC, UI48, UL 2161 COMPLIANT AND/OR OTHER APPLICABLE LOCAL CODES.
2. BRANCH CIRCUIT:
 - ALL BRANCH CIRCUITS FOR SIGNS MUST BE TOTALLY DEDICATED TO SIGNS (INCLUDING DEDICATED GROUND AND DEDICATED NEUTRALPER CIRCUIT).
 - SIGN CIRCUITS MUST NOT BE SHARED.
 - PROPERTY SIZED GROUND WIRE THAT CAN BE TRACKED TO THE BREAKER PANEL MUST BE PROVIDED.
3. UL AND DATA LABELS REQUIRED.
4. SIGNS ARE INTENDED TO BE INSTALLED IN ACCORDANCE WITH THE INSTALLATION INSTRUCTIONS PROVIDED WITH THE SIGN SECTIONS AND THE NEC. AUTHORITIES HAVING JURISDICTION ARE RESPONSIBLE FOR THE ULTIMATE DECISION TO APPROVE AN INSTALLATION.

ATTACHMENT DETAIL

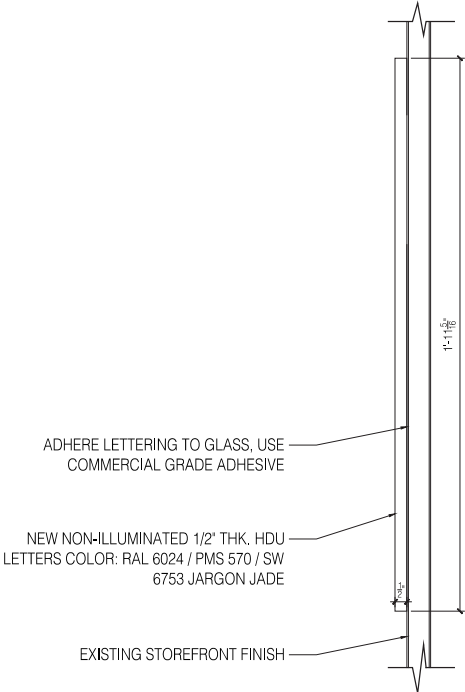

FASTENER SCHEDULE	
THRU-BOLD MOUNTING	3/8" THREADED ROD FOR USE IN THRU BOLD APPLICATIONS
HANGER BOLTS	3/8" LAG SCREW FOR USE IN WOOD BLOCKING 1 1/2" MIN PENETRATION
MASONRY LAG BOLT MOUNTING	MASONRY EXPANSION BOLT W/ ADHESIVE EMBED 2" MIN

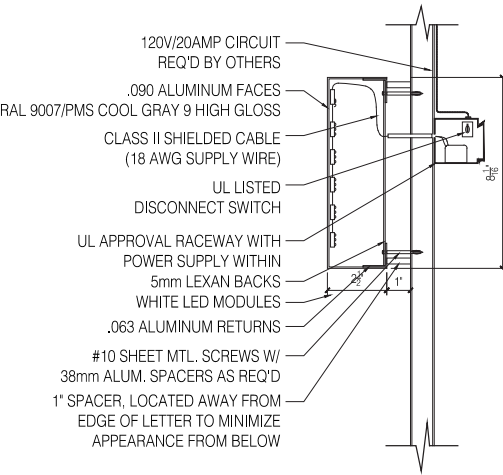

(253) 314 5623
www.clearwaysigns.com

PSS_Puyallup_Takkra_Halo Letters

Job Order:	Date created: May 02, 2025	Date revised:
Sign Type: Reverse Pan Channel Lettering; Dimensional letters	Approval:	
Size: 158.4" W x 23.3" H (Scale 1:15)		