

PRROW20250507

ROAD WORK ALLOWED:

Monday - Thursday
9AM - 2PM

Call communications center at
253-287-4456 on day of work.
Request a job start inspection
through the CityView portal.


The City-issued permit packet
shall be posted at the job site and
available to inspectors at all times.

NO PARKING signs shall be
placed adjacent to the work
zone and other applicable areas
at least 72 hours in advance.

The applicant shall notify property
owner(s) of blocked driveway(s)
at least 24 hours in advance.

Work shall immediately
cease in the work zone
for a pedestrian
spotter, available at all
times, to escort
pedestrians around the
work area.

City of Puyallup Development & Permitting Services ISSUED PERMIT			
Building	Planning		
Engineering	Public Works		
Fire	Traffic		

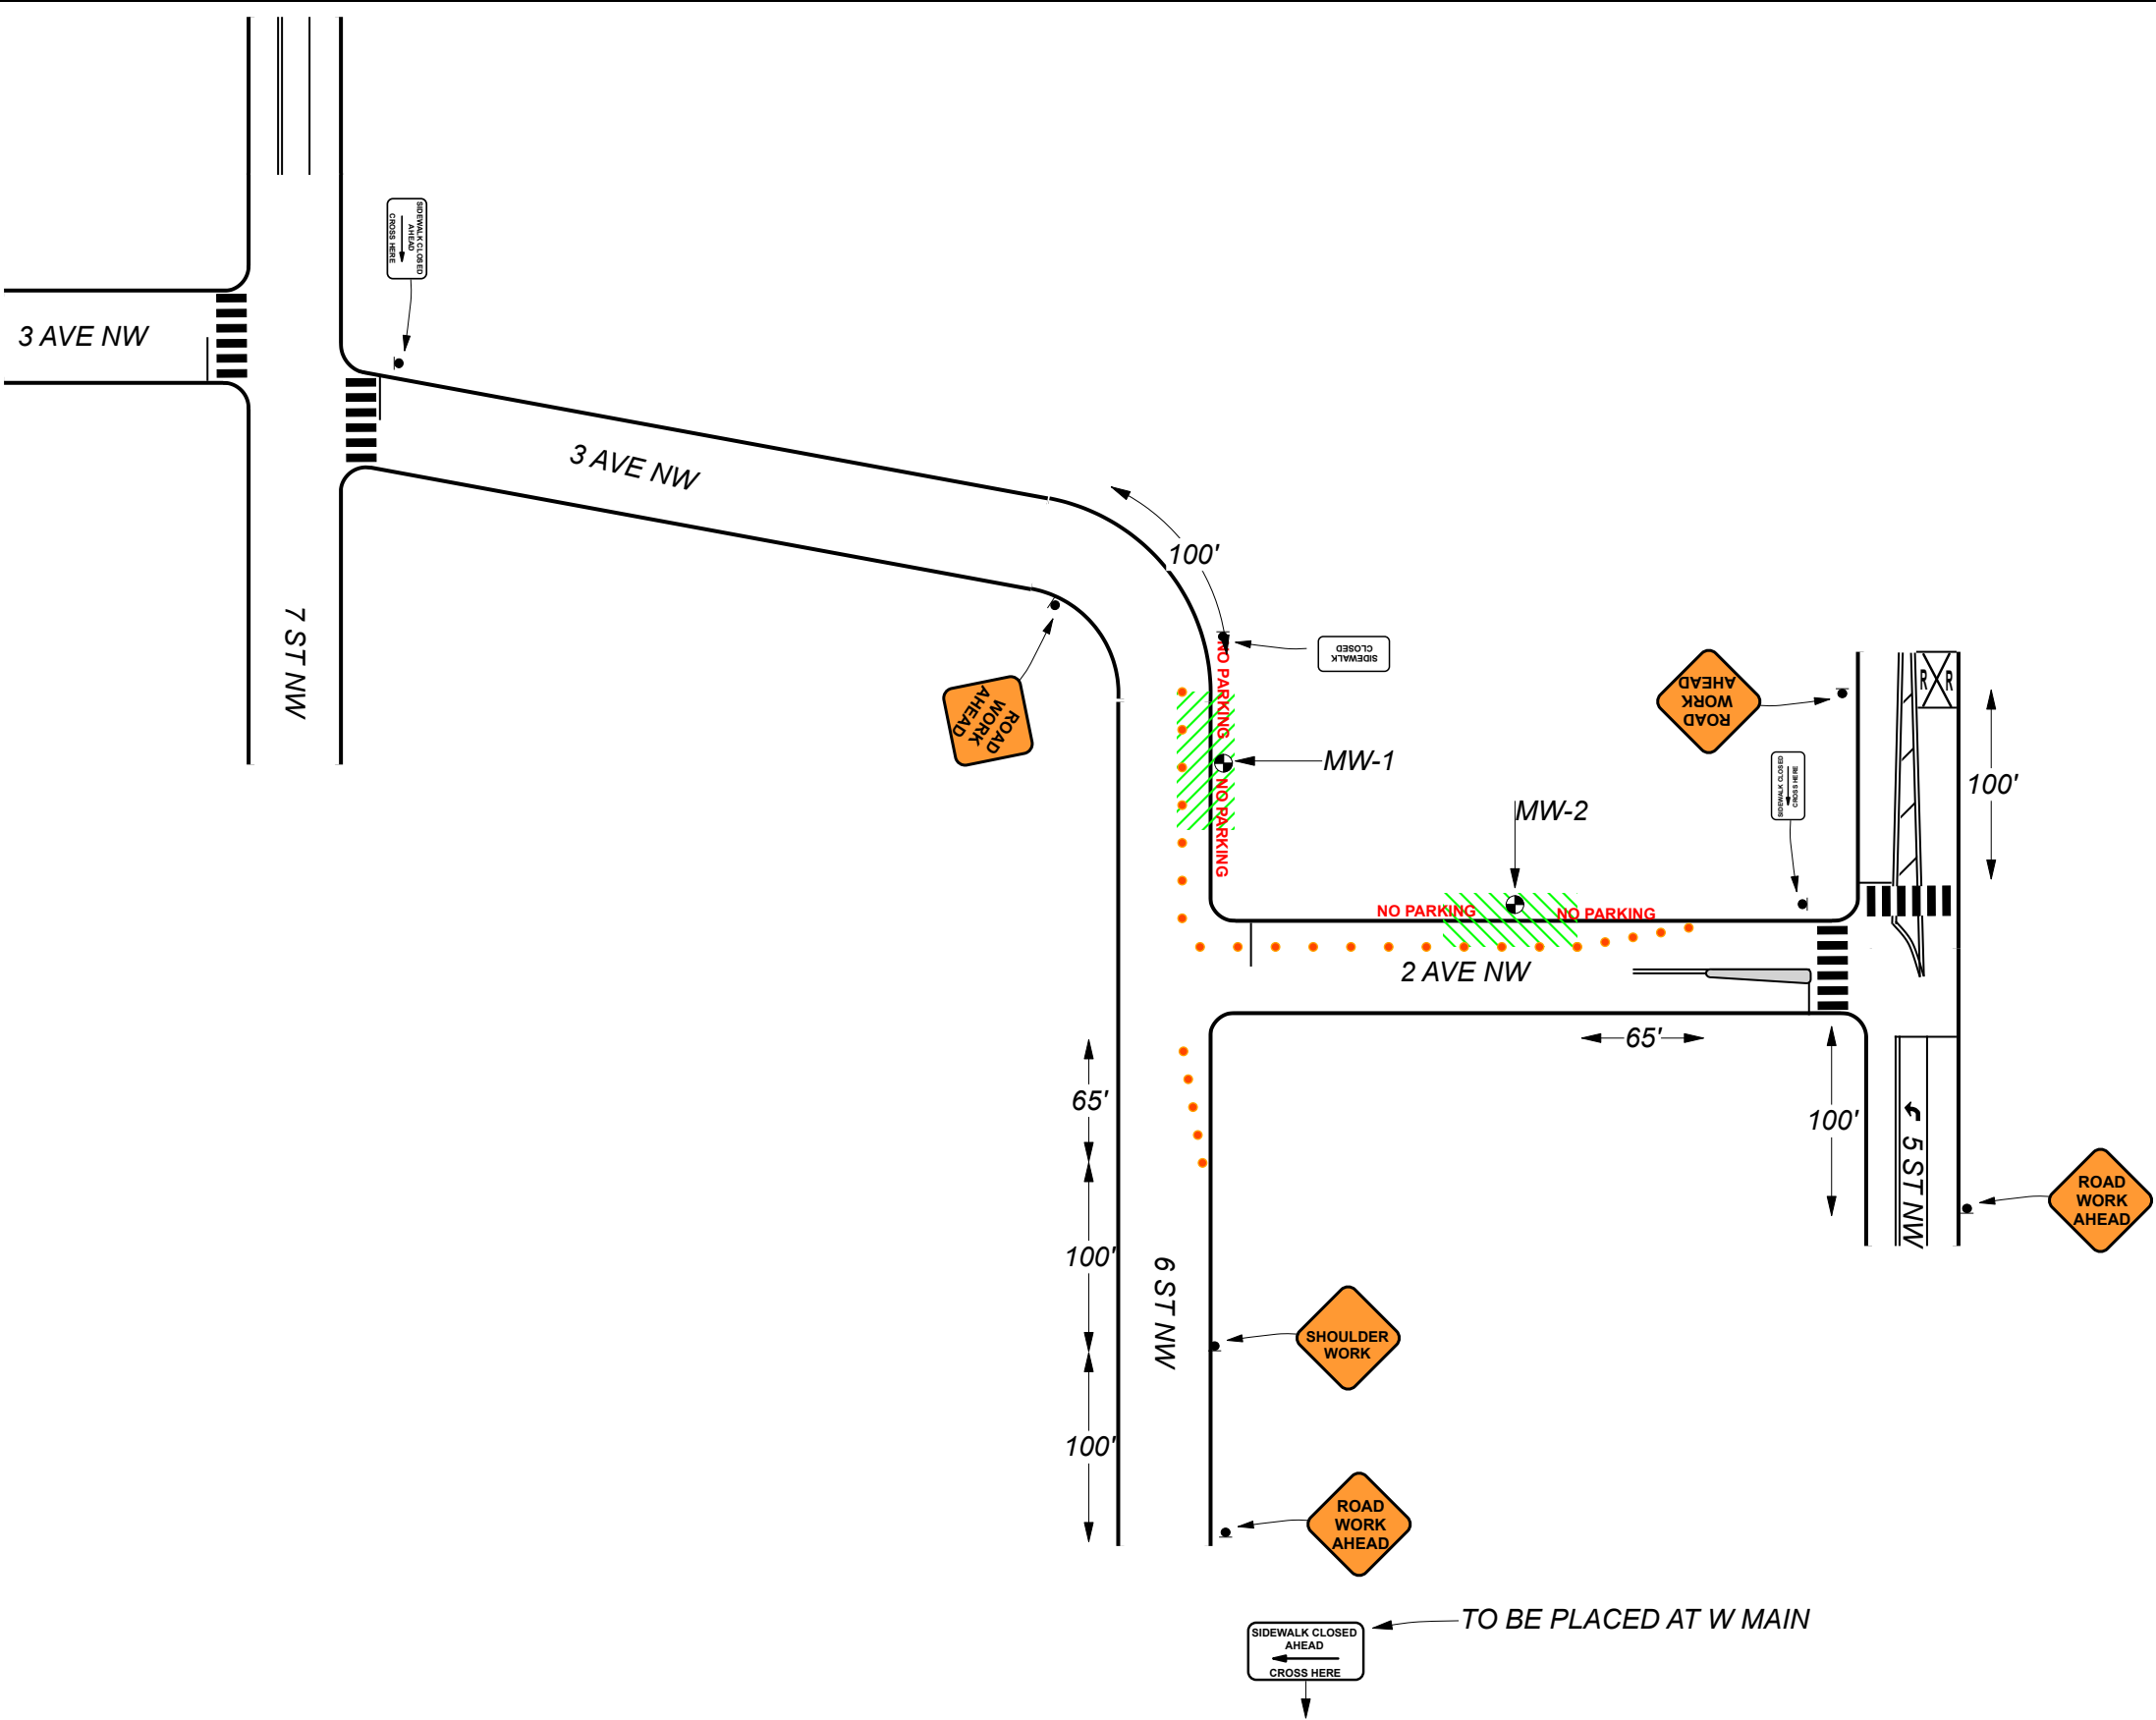

SIGN STAND			POSTED SPEED LIMIT:	DIRECTION:	<div><div>AGS</div><div>Advanced Government Services, Inc.</div><div>8644 Pacific Avenue, Tacoma, WA 98444</div><div>Office: 253-531-9782</div></div>	CONTRACTOR: Shannon & Willson		CONTACT NAME: Elisabeth Silver		(206) 632-8020
36" x 36" Warning Sign			<div><div>SPEED LIMIT 25</div></div>	NOT TO SCALE <div><div><div></div><div>N</div></div><div>x</div></div>		PROJECT ADDRESS: 500 2nd Ave NW, Puyallup, WA		Email: elisabeth.silver@shanwil.com		
<div><div></div></div>	FLAGGER	DRAWN BY:				WORK DESCRIPTION:				
<div><div></div></div>	FLASHING ARROW BOARD	BRISKE ATSSA # 27160								
<div><div></div></div>	WORK AREA / CLOSURE					PREPARED BY: DATE: SHEET NUMBER:				
						BRISKE 04/06/2025 1				

AGS
Advanced Government Services, Inc.

8644 Pacific Avenue, Tacoma, WA 98444
Office: 253-531-9782

CONTACT NAME:
Elisabeth Silver (206) 632-8020

PROJECT ADDRESS:
500 2nd Ave NW, Puyallup, WA
Email: elisabeth.silver@shanwil.com

DATE AND TIME OF PROJECT:

PREPARED BY: DATE: SHEET NUMBER:
BRISKE 04/06/2025 1