



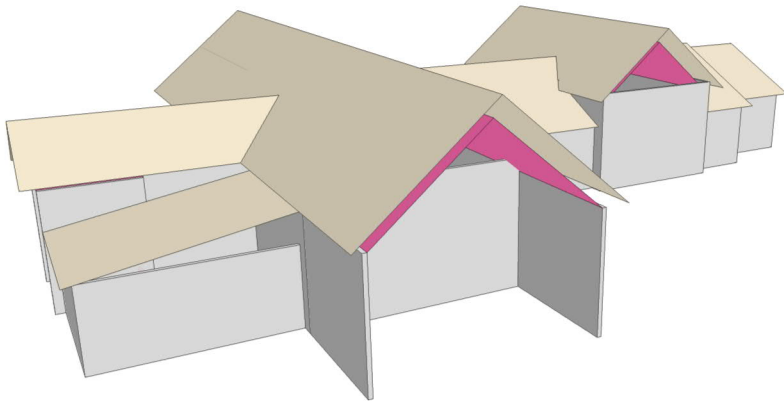

ALLIANCE TRUSS
alliancetruss.com | 1.604.574.3525

WOOD TRUSSES | WALL PANELS

Job Number:
Quote Number: N0652A
Customer: Timberlane
Job Name: Clayhouse
Address: 10202 Ave.
City: Montgomery
State: AL
Salesperson: jkromgonyi
Drawn By: AL
Date: May 26/23
Rev 1: Aug. 30, 2024
Rev 2: -
Rev 3: -
Architectural Plan Date: 7-31-24
Structural Plan Date: NA

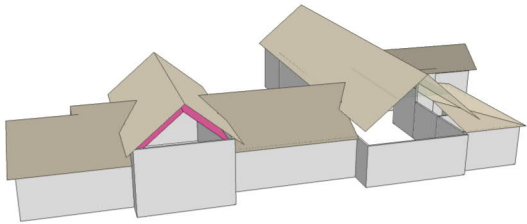

PRONG 20240278

DESIGN LOADS
LL: 25 psf
DL: 12 psf
LL: 0 psf
DL: 10 psf
General
Spacing: 24" OC U.S.C.
O/H Length: Varies
O/A Heel: Varies
Slope: Varies
Roof Material: Duro
Roof Area: 7538 sq ft
Scale: NTS

HANGER SCHEDULE

TYPE	SYMBOL	QTY	TYPE	SYMBOL	QTY
RT15	A	5	-	H	0
RT16A	B	0	-	K	0
RT16-2	C	27	-	M	0
VS26	D	0	-	P	0
VS26	E	0	-	Q	0
VS26	G	0	-	S	0

IMPORTANT:
SEE HANGER INSTALLATION DOCUMENT FOR SHEAR NAIL AND GENERAL NAILING INFORMATION.

TIEDOWNS & STRAPS

TYPE	QTY	DESCRIPTION
RT15	240	ROOF TRUSSES
RT16A	2	GIRDER TRUSSES
RT16-2	2	2-PLY GIRDERS

IMPORTANT:
1. REFER TO ENGINEERED TRUSS DRAWINGS FOR WEB BRACING AND BEARING SCAB REQUIREMENTS.
2. FOR ERECTION AND BRACING RECOMMENDATIONS, THE WTCA 'HANDLING, INSTALLATION, AND BRACING OF WOOD TRUSSES' IS PROVIDED AT TIME OF DELIVERY.

