



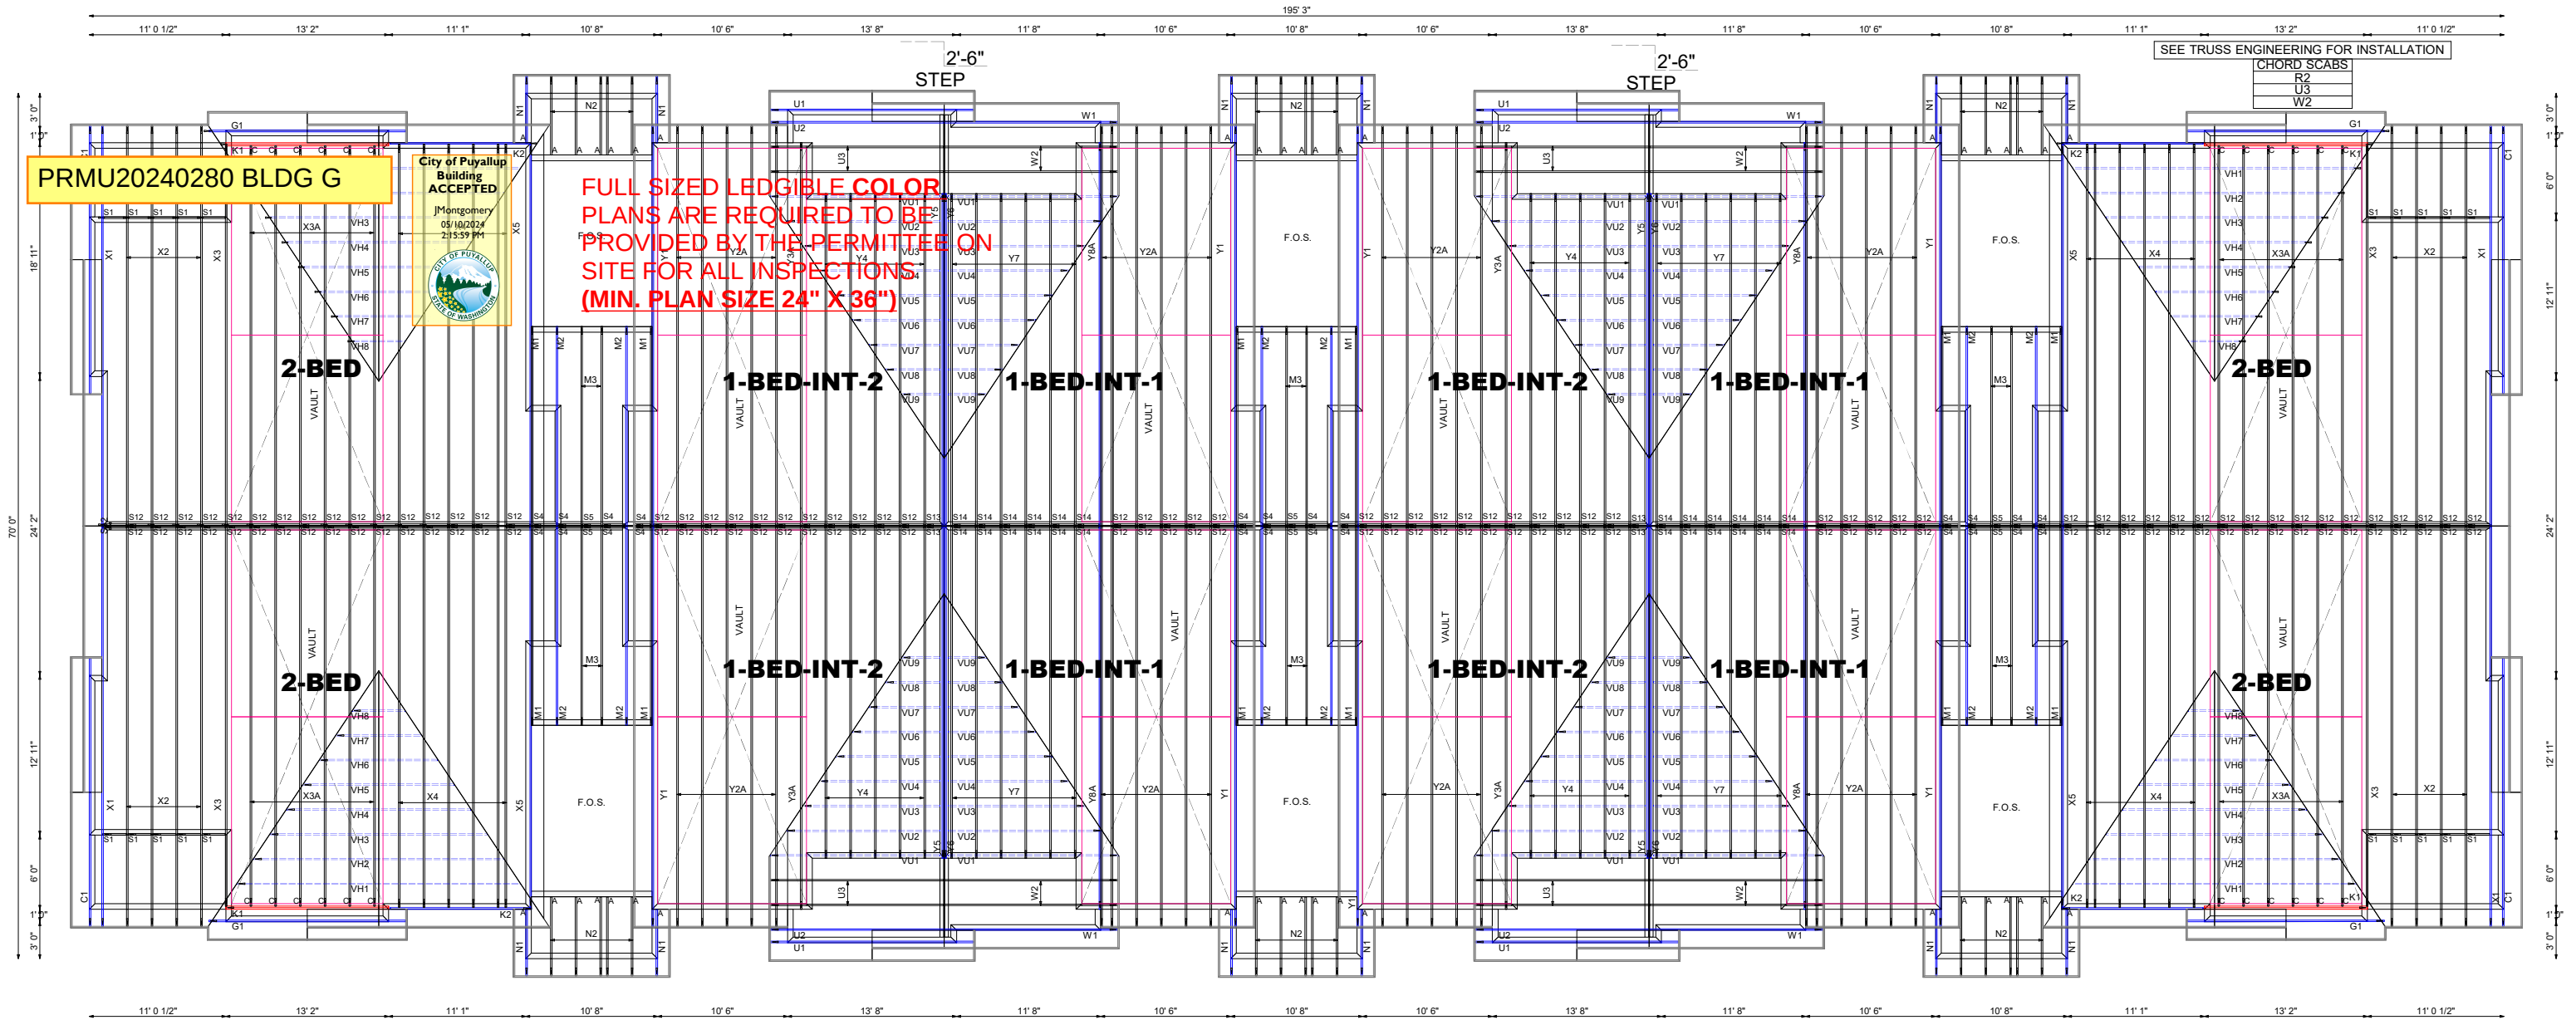

BUILDINGS C & G

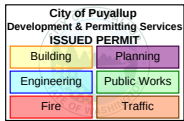

alliancetruss.com | 1.604.574.3525

WOOD TRUSSES | WALL PANELS

Job Number: -
Quote Number: N0658A
Customer: Bradley Heights SS LLC
Job Name: Building C +G
Address: 202 27th Avenue SE
City: Puyallup, WA

Salesman: CW
Drawn By: AL
Date: 9/16/24
Rev 1: -
Rev 2: -
Rev 3: -
Architectural Plan Date: 7/31/24
Structural Plan Date: 5/15/23

Design Loads

TC LL: 25 psf
TC DL: 12 psf
BC LL: 0 psf
BC DL: 10 psf

General

Spacing: 24"oc U.N.O
O/H Length: Varies
O/A Heel: Varies
Slope: Varies
Roof Material: Duroid
Roof Area: 63863 sq ft
Scale: NTS

HANGER SCHEDULE

TYPE	SYMBOL	QTY	TYPE	SYMBOL	QTY
JL24	A	42	-	H	0
JL26	B	0	-	K	0
HUS26	C	24	-	M	0
THDH26	D	0	-	P	0
THDH28	E	0	-	Q	0
THDH210	G	0	-	S	0

IMPORTANT:
SEE HANGER INSTALLATION DOCUMENT FOR SHEAR NAIL
AND GENERAL NAILING INFORMATION.

TIEDOWNS & STRAPS

TYPE	QTY	DESCRIPTION
RT7A	556	ROOF TRUSSES
-	-	-
-	-	-

IMPORTANT:
1. REFER TO ENGINEERED TRUSS DRAWINGS FOR
WEB BRACING AND BEARING SCAB REQUIREMENTS.
2. FOR ERECTION AND BRACING RECOMMENDATIONS,
THE WTCA 'HANDLING, INSTALLATION, AND BRACING OF
WOOD TRUSSES' IS PROVIDED AT TIME OF DELIVERY.