

COLUMBIA BANK

WA0216 **4220 S MERIDIAN** PUYALLUP, WA 98373

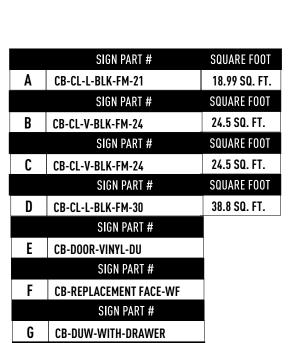

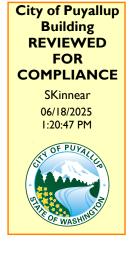





Separate Electrical Permit is required with the Washington State Department of Labor & Industries.

https://lni.wa.gov/licensing-permits/electrical /electrical-permits-fees-and-inspections or call for Licensing Information: 1-800-647-0982



AERIAL SITE PLAN

The approved construction plans, documents, and all engineering must be posted on the job at all inspections in a visible and readily accessible location.

Full sized legible color plans are required to be provided by the permitee on site for inspection.

Approval of submitted plans is not an approval of omissions or oversights by this office or non compliance with any applicable regulations of local government. The contractor is responsible for making sure that the building complies with all applicable codes and regulations of the local government.

HEATH

SEATTLE

12830 Interurban Ave S. Seattle WA 98168 206-623-3100 heathnorthwest.com

PRSG20250807

COLUMBIA

BANK

WA0216 **4220 S MERIDIAN** PUYALLUP, WA 98373

PROPOSED DESIGN

ACCOUNT EXECUTIVE:

PROJECT MANAGER:

DESIGNER:

DATE: 6/9/2025

REVISION NOTES:



HEATH NORTHWEST IS A UL RECOGNIZED



These plans are the exclusive property of Heath Northwest, Inc. the original work of its design team. They are submitted to your company for the sole purpose of your consideration of whether to purchase these plans or to purchase from Heath Northwest a sign manufactured according to these plans. Distribution are exhibiting of these plans. a sign manufactured according to these plans. Distribution or exhibition of these plans to anyone other than employees of your company, or use of these plans to construct a sign similar to the one embodied herein, is expressly forbidden. In the event that such exhibition occurs, Heath Northwest expects to be reimbursed 15% of the total project value in compensation for time and effort entailed in creating these plans.

L73 Grounding and Bonding Statement for each permanently connected sign the following statement or equivalent "This sign is intended to be installed in the accordance with the requirements of Article 600 of the National Electrical Code and/or other applicable local codes. This includes proper grounding and bonding of the sign" should be either directly marked on the sign or label attached to the sign, included in the installation instructions, or provided on a separate sheet or tag shipped with the sign. The location of the disconnect switch after installation shall comply with Article 600.6 (A) (1) of the National Electrical code.

ACCOUNT EXECUTIVE (APPROVAL):

CLIENT (APPROVAL):

LANDLORD (APPROVAL):

DESIGN NUMBER:

25-0918


REVISION #: | DESIGNER: |DATE:

PAGE # 1

of **17**

CHANNEL LETTERS FLUSH MOUNTED (LINEAL - BLACK LETTERS)

CB-CL-L-BLK-FM

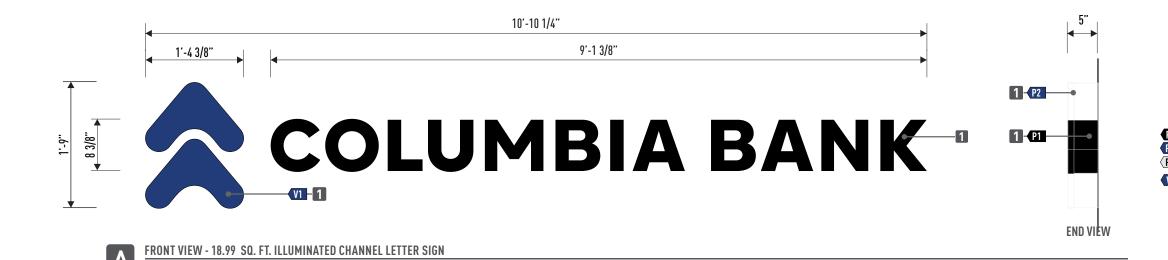

UMPQUA BANK





CB-CL-L-BLK-FM-21



NTS

1 PAN CHANNEL LIGHTING INTERNAL 6500 WHITE LED LOGO FACE COLOR WHITE ACRYLIC #2447 PER COLOR KEY LOGO VINYL COLOR " PAINTED PER COLOR KEY LOGO TRIM CAP LOGO RETURN COLOR PER COLOR KEY LETTER FACE COLOR DAY/NITE ACRYLIC W/SATIN LAMINATE 1" PAINTED PER COLOR KEY LETTER TRIM CAP LETTER RETURN COLOR PER COLOR KEY RETURN DEPTH

SCOPE OF WORK

REMOVE EXISTING SIGNS FROM FACADE. PATCH AND PAINT WALL

- INSTALL NEW SIGNS AS SHOWN

SCALE: 3/4" = 1'-0"

	COLOR KEY			
P1	PAINT 〈 MATTHEWS PAINT MPC# BLACK			
P2	PAINT (MATTHEWS PAINT MPC#13999 OH SO BLUE (SATIN)			
P3	PAINT (PAINT TO MATCH WALL COLOR (TBD)			
۷1	VINYL 〈 3M 3630-287 MARINE BLUE TRANSLUCENT			
	NOTE: THE COLORS DEPICTED ON THIS RENDERING REPRESENT COLOR INTENT ONLY AND MAY NOT MATCH ACTUAL COLORS ON FINISHED PRODUCT. PLEASE REFER TO COLOR CALL-OUTS AND SPECIFIED VENDOR SAMPLES FOR APPROVED COLOR SPECIFICATIONS.			

City of Puyallup evelopment & Permitting Services ISSUED PERMIT			
Building	Planning		
Engineering	Public Works		
Fire OF W	Traffic		



Distinctive Electrical Advertising Since 1967 **SEATTLE**

12830 Interurban Ave S. Seattle WA 98168 206-623-3100

heathnorthwest.com

PRSG20250807

COLUMBIA BANK

WA0216 **4220 S MERIDIAN** PUYALLUP, WA 98373

PROPOSED DESIGN

ACCOUNT EXECUTIVE:

PROJECT MANAGER:

DESIGNER:

REVISION NOTES:



IS A UL RECOGNIZED

DATE: 6/9/2025



These plans are the exclusive property of Heath Northwest, Inc. the original work of its design team. They are submitted to your company for the sole purpose of your consideration of whether to purchase these plans or to purchase from Heath Northwest plans are the purchase from Heath Northwest plans. a sign manufactured according to these plans. Distribution or exhibition of these plans to anyone other than employees of your company, or use of these plans to construct a sign similar to the one embodied herein, is expressly forbidden. In the event that such exhibition occurs, Heath Northwest expects to be reimbursed 15% of the total project value in compensation for time and effort entailed in creating these plans. a sign manufactured according to these plans

L73 Grounding and Bonding Statement for each permanently connected sign the following statement or equivalent "This sign is intended to be installed in the accordance with the requirements of Article ANN of the National Electrical Code and/or other applicable local codes. This includes proper grounding and bonding of the sign" should be either directly marked on the sign or label attached to the sign, included in the installation instructions, or provided on a separate sheet or tag shipped with the sign. The location of the disconnect switch after installation shall comply with Article 600.6 (A) (1) of the National Electrical code.

ACCOUNT EXECUTIVE (APPROVAL):

CLIENT (APPROVAL):

LANDLORD (APPROVAL):


DESIGN NUMBER: 25-0918

REVISION #: | DESIGNER: |DATE:

of **17** PAGE# 2

CHANNEL LETTERS FLUSH MOUNTED (VERTICAL - BLACK LETTERS)

CB-CL-V-BLK-FM

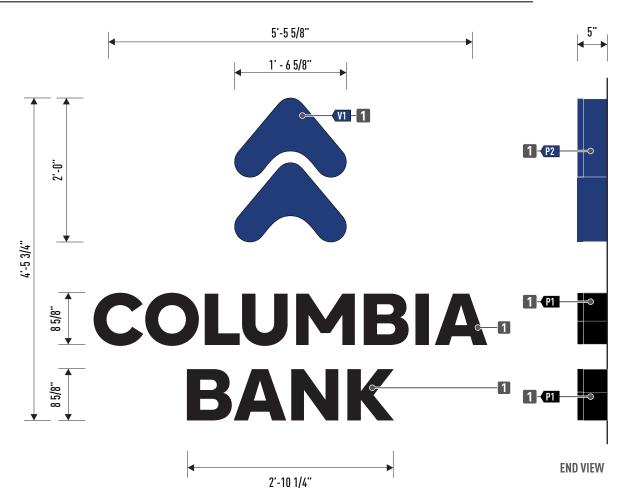

1 PAN CHANNEL LIGHTING INTERNAL 6500 WHITE LED LOGO FACE COLOR WHITE ACRYLIC #2447 LOGO VINYL COLOR PER COLOR KEY LOGO TRIM CAP 1" PAINTED PER COLOR KEY LOGO RETURN COLOR PER COLOR KEY LETTER FACE COLOR DAY/NITE ACRYLIC W/SATIN LAMINATE LETTER TRIM CAP 1" PAINTED PER COLOR KEY LETTER RETURN COLOR PER COLOR KEY RETURN DEPTH

SCOPE OF WORK

REMOVE EXISTING SIGNS FROM FACADE. PATCH AND PAINT WALL AS NEEDED.

- INSTALL NEW SIGNS AS SHOWN

P1 PAINT (MATTHEWS PAINT MPC# BLACK P2 PAINT (MATTHEWS PAINT MPC#13999 OH SO BLUE (SATIN) P3 PAINT (PAINT TO MATCH WALL COLOR (TBD) VI VINYL (3M 3630-287 MARINE BLUE TRANSLUCEN

NOTE: THE COLORS DEPICTED ON THIS RENDERING REPRESENT COLOR INTENT ONLY AND MAY NOT MATCH ACTUAL COLORS ON FINISHED PRODUCT. PLEASE REFER TO COLOR CALL-OUTS AND SPECIFIED VENDOR SAMPLES FOR APPROVED COLOR SPECIFICATIONS.

City of Puyallup Development & Permitting Services ISSUED PERMIT			
Building	Planning		
Engineering	Public Works		
Fire OF W	Traffic		

FRONT VIEW - 24.5 SQ. FT. ILLUMINATED CHANNEL LETTER SIGN

UB-CL-S-BLK-FM-48

SCALE: 3/4" = 1'-0"





CB-CL-V-BLK-FM-24

SEATTLE

Distinctive Electrical Advertising Since 1967

12830 Interurban Ave S. Seattle WA 98168 206-623-3100 heathnorthwest.com

RSG20250807

COLUMBIA BANK

WA0216 **4220 S MERIDIAN** PUYALLUP, WA 98373

PROPOSED DESIGN

ACCOUNT EXECUTIVE:

PROJECT MANAGER:

DESIGNER:

Δ

6/9/2025

REVISION NOTES:



HEATH NORTHWEST IS A UL RECOGNIZED



© 2025 by Heath Northwest

These plans are the exclusive property of Heath Northwest. Inc. the original work of its design team. They are submitted to your company for the sole purpose of your consideration of whether to purchase these plans or to purchase from Heath Northwest a sign manufactured according to these plans. Distribution or exhibition of these plans to anyone other than employees of your company, or use of these plans to construct a sign similar to the one embodied herein, is expressly forbidden. In the event that such exhibition occurs, Heath Northwest expects to be reimbursed 15% of the total project value in compensation for time and effort entailed in creating these plans.

L73 Grounding and Bonding Statement for each permanently connected sign the following statement or equivalent "This sign is intended to be installed in the accordance with the requirements of Article ANN of the National Electrical Code and/or other applicable local codes. This includes proper grounding and bonding of the sign" should be either directly marked on the sign or label attached to the sign, included in the installation instructions, or provided on a separate sheet or tag shipped with the sign. The location of the disconnect switch after installation shall comply with Article 600.6 (A) (1) of the National Electrical code.

ACCOUNT EXECUTIVE (APPROVAL):

CLIENT (APPROVAL):

LANDLORD (APPROVAL):


DESIGN NUMBER: 25-0918

REVISION #: | DESIGNER: |DATE:

PAGE # 3 OF 17

CHANNEL LETTERS FLUSH MOUNTED (VERTICAL - BLACK LETTERS)

CB-CL-V-BLK-FM

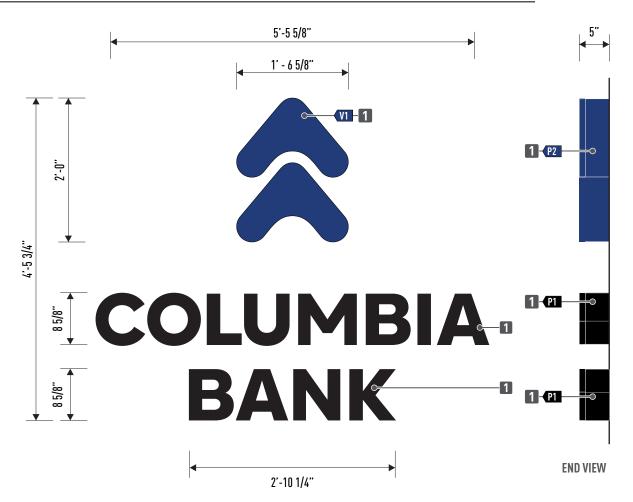

1 PAN CHANNEL LIGHTING INTERNAL 6500 WHITE LED LOGO FACE COLOR WHITE ACRYLIC #2447 LOGO VINYL COLOR PER COLOR KEY LOGO TRIM CAP 1" PAINTED PER COLOR KEY LOGO RETURN COLOR PER COLOR KEY LETTER FACE COLOR DAY/NITE ACRYLIC W/SATIN LAMINATE LETTER TRIM CAP 1" PAINTED PER COLOR KEY LETTER RETURN COLOR PER COLOR KEY RETURN DEPTH

SCOPE OF WORK

REMOVE EXISTING SIGNS FROM FACADE. PATCH AND PAINT WALL AS NEEDED.


- INSTALL NEW SIGNS AS SHOWN

VI VINYL (3M 3630-287 MARINE BLUE TRANSLUCEN

NOTE: THE COLORS DEPICTED ON THIS RENDERING REPRESENT COLOR INTENT ONLY AND MAY NOT MATCH ACTUAL COLORS ON FINISHED PRODUCT. PLEASE REFER TO COLOR CALL-OUTS AND SPECIFIED VENDOR SAMPLES FOR APPROVED COLOR SPECIFICATIONS.

City of Puyallup Development & Permitting Service ISSUED PERMIT				
Building	Planning			
Engineering	Public Works			
Fire Traffic				

P1 PAINT (MATTHEWS PAINT MPC# BLACK P2 PAINT (MATTHEWS PAINT MPC#13999 OH SO BLUE (SATIN) P3 PAINT (PAINT TO MATCH WALL COLOR (TBD)

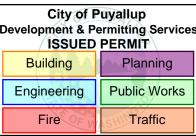

FRONT VIEW - 24.5 SQ. FT. ILLUMINATED CHANNEL LETTER SIGN CB-CL-V-BLK-FM-24

UB-CL-S-BLK-FM-48

SCALE: 3/4" = 1'-0"







CB-CL-V-BLK-FM-24

Distinctive Electrical Advertising Since 1967

SEATTLE

12830 Interurban Ave S. Seattle WA 98168 206-623-3100 heathnorthwest.com

SG20250807

2

Δ

COLUMBIA BANK

WA0216 **4220 S MERIDIAN** PUYALLUP, WA 98373

PROPOSED DESIGN

6/9/2025

ACCOUNT EXECUTIVE:

PROJECT MANAGER:

DESIGNER:

REVISION NOTES:



HEATH NORTHWEST IS A UL RECOGNIZED



© 2025 by Heath Northwest

These plans are the exclusive property of Heath Northwest. Inc. the original work of its design team. They are submitted to your company for the sole purpose of your consideration of whether to purchase these plans or to purchase from Heath Northwest a sign manufactured according to these plans. Distribution or exhibition of these plans to anyone other than employees of your company, or use of these plans to construct a sign similar to the one embodied herein, is expressly forbidden. In the event that such exhibition occurs, Heath Northwest expects to be reimbursed 15% of the total project value in compensation for time and effort entailed in creating these plans.

L73 Grounding and Bonding Statement for each permanently connected sign the following statement or equivalent "This sign is intended to be installed in the accordance with the requirements of Article ANN of the National Electrical Code and/or other applicable local codes. This includes proper grounding and bonding of the sign" should be either directly marked on the sign or label attached to the sign, included in the installation instructions, or provided on a separate sheet or tag shipped with the sign. The location of the disconnect switch after installation shall comply with Article 600.6 (A) (1) of the National Electrical code.

ACCOUNT EXECUTIVE (APPROVAL):

CLIENT (APPROVAL):

LANDLORD (APPROVAL):

DESIGN NUMBER: 25-0918

REVISION #: | DESIGNER: |DATE:

of **17** PAGE# 4

CHANNEL LETTERS FLUSH MOUNTED (LINEAL - BLACK LETTERS)

CB-CL-L-BLK-FM









CB-CL-L-BLK-FM-30

1 PAN CHANNEL LIGHTING INTERNAL 6500 WHITE LED LOGO FACE COLOR WHITE ACRYLIC #2447 PER COLOR KEY LOGO VINYL COLOR " PAINTED PER COLOR KEY LOGO TRIM CAP LOGO RETURN COLOR PER COLOR KEY LETTER FACE COLOR DAY/NITE ACRYLIC W/SATIN LAMINATE 1" PAINTED PER COLOR KEY LETTER TRIM CAP LETTER RETURN COLOR PER COLOR KEY RETURN DEPTH

SCOPE OF WORK

REMOVE EXISTING SIGNS FROM FACADE. PATCH AND PAINT WALL

- INSTALL NEW SIGNS AS SHOWN

COLOR KEY		
PAINT (MATTHEWS PAINT MPC# BLACK		
PAINT (MATTHEWS PAINT MPC#13999 OH SO BLUE (SATIN)		
PAINT (PAINT TO MATCH WALL COLOR (TBD)		
VINYL 〈 3M 3630-287 MARINE BLUE TRANSLUCENT		

NOTE: THE COLORS DEPICTED ON THIS RENDERING REPRESENT COLOR INTENT ONLY AND MAY NOT MATCH ACTUAL COLORS ON FINISHED PRODUCT. PLEASE REFER TO COLOR CALL-OUTS AND SPECIFIED VENDOR SAMPLES FOR APPROVED COLOR SPECIFICATIONS.

City of Puyallup evelopment & Permitting Services ISSUED PERMIT				
Building	Planning			
Engineering	Public Works			
Fire				



SEATTLE

12830 Interurban Ave S. Seattle WA 98168 206-623-3100 heathnorthwest.com

COLUMBIA BANK

WA0216 **4220 S MERIDIAN** PUYALLUP, WA 98373

PROPOSED DESIGN

DATE: 6/9/2025

ACCOUNT EXECUTIVE:

PROJECT MANAGER:

DESIGNER:

SG20250807

2

Δ

REVISION NOTES:



HEATH NORTHWEST IS A UL RECOGNIZED



© 2025 by Heath Northwest

These plans are the exclusive property of Heath Northwest. Inc. the original work of its design team. They are submitted to your company for the sole purpose of your consideration of whether to purchase these plans or to purchase from Heath Northwest a sign manufactured according to these plans. Distribution or exhibition of these plans to anyone other than employees of your company, or use of these plans to construct a sign similar to the one embodied herein, is expressly forbidden. In the event that such exhibition occurs, Heath Northwest expects to be reimbursed 15% of the total project value in compensation for time and effort entailed in creating these plans.

L73 Grounding and Bonding Statement for each permanently connected sign the following statement or equivalent "This sign is intended to be installed in the accordance with the requirements of Article ANN of the National Electrical Code and/or other applicable local codes. This includes proper grounding and bonding of the sign" should be either directly marked on the sign or label attached to the sign, included in the installation instructions, or provided on a separate sheet or tag shipped with the sign. The location of the disconnect switch after installation shall comply with Article 600.6 (A) (1) of the National Electrical code. ACCOUNT EXECUTIVE (APPROVAL):

CLIENT (APPROVAL):

LANDLORD (APPROVAL):

DESIGN NUMBER: 25-0918

REVISION #: | DESIGNER: |DATE:

of **17** PAGE # 5


NTS


DOOR VINYL-(WITH DRIVE UP)

CB-DOOR-VINYL-DU

*CB-DOOR-VINYL-DU



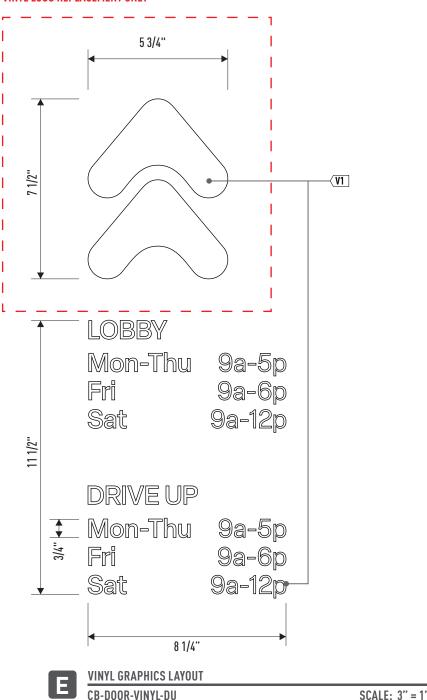

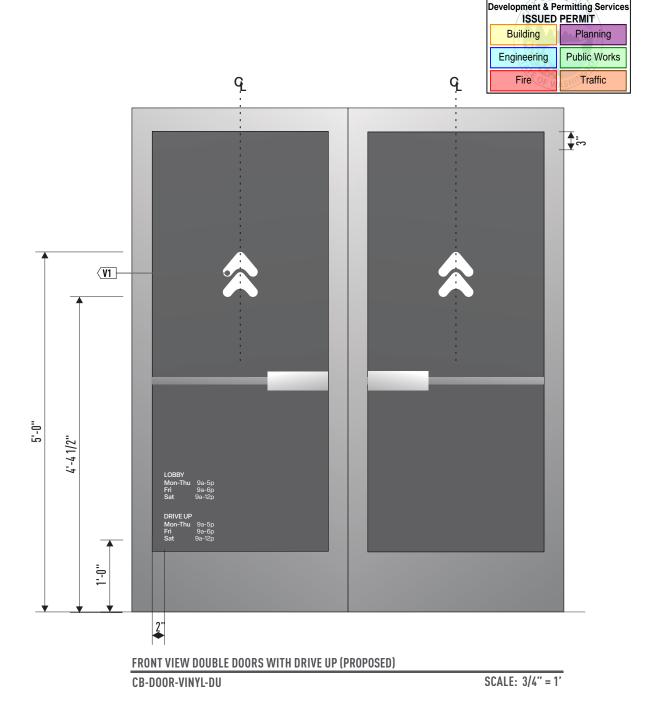



SEATTLE

12830 Interurban Ave S. Seattle WA 98168 206-623-3100 heathnorthwest.com

SG20250807

2 Δ

FABRICATION SPECIFICATIONS

1st SURFACE

PER COLOR KEY

1 VINYL GRAPHIC LAYER

AT 2 LOCATIONS

V1 VINYL 3M #220-10 WHITE

COLOR

SCOPE OF WORK

REMOVE EXISTING DOOR GRAPHICS AND INSTALL NEW

COLOR KEY

NOTE: THE COLORS DEPICTED ON THIS RENDERING REPRESENT COLOR INTENT ONLY AND MAY NOT MATCH ACTUAL COLORS ON FINISHED PRODUCT. PLEASE REFER TO COLOR CALL-OUTS AND SPECIFIED VENDOR SAMPLES FOR APPROVED COLOR SPECIFICATIONS.

City of Puyallup

COLUMBIA BANK

WA0216 **4220 S MERIDIAN** PUYALLUP, WA 98373

PROPOSED DESIGN

ACCOUNT EXECUTIVE:

PROJECT MANAGER:

DESIGNER:

REVISION NOTES:



HEATH NORTHWEST
IS A UL RECOGNIZED

DATE: 6/9/2025



These plans are the exclusive property of Heath Northwest. Inc. the original work of its design team. They are submitted to your company for the sole purpose of your consideration of whether to purchase these plans or to purchase from Heath Northwest a sign manufactured according to these plans. Distribution or exhibition of these plans to anyone other than employees of your company, or use of these plans to construct a sign similar to the one embodied herein, is expressly forbidden. In the event that such exhibition occurs, Heath Northwest expects to be reimbursed 15% of the total project value in compensation for time and effort entailed in creating these plans.

L73 Grounding and Bonding Statement for each permanently connected sign the following statement or equivalent "This sign is intended to be installed in the accordance with the requirements of Article 600 of the National Electrical Code and/or other applicable local codes. This includes proper grounding and bonding of the sign" should be either directly marked on the sign or label attached to the sign, included in the installation instructions, or provided on a separate sheet or tag shipped with the sign. The location of the disconnect switch after installation shall comply with Article 600.6 (A) (1) of the National Electrical code.

ACCOUNT EXECUTIVE (APPROVAL):

CLIENT (APPROVAL):

LANDLORD (APPROVAL):

DESIGN NUMBER: 25-0918


REVISION #: | DESIGNER: |DATE:

PAGE # 6 OF 17

REPLACEMENT PYLON CABINET FACES - WHITE BACKGROUND

VARIES BY SITE

*CB-REPLACEMENT FACE-WF

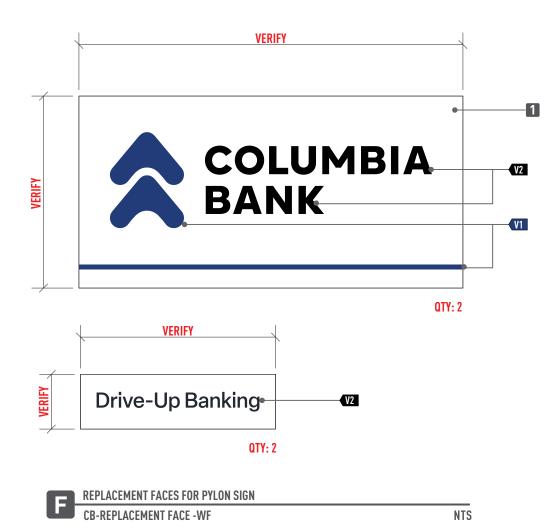





NTS **CB-REPLACEMENT FACE-WF**

FABRICATION SPECIFICATIONS 1 FACE WHITE POLYCARBONATE VINYL COLOR PER COLOR KEY VINYL LAYER PREP & PAINT PAINT COLOR PER COLOR KEY

POLYCARBONATE FACE WITH VINYL COPY AND LOGO

SIZED TO MATCH EXISTING SIGNS

REPLACE FACES IN EXISTING CABINETS

PREP AND REPAINT EXISTING CABINETS, DIVIDER BARS, POLES

City of Puyallup pment & Permitting Services ISSUED PERMIT			
uilding	Planning		COLOR KEY
gineering Fire	Public Works Traffic	<u>P1</u>	PAINT (MATTHEWS SATIN WHITE
I IIE OF N	Shirifallic	V1	VINYL (3M 3630-287 MARINE BLUE TRANSLUCENT
		V2	VINYL 〈 3M 3630-22 BLACK TRANSLUCENT
COVER/RETAINERS/			NOTE: THE COLORS DEPICTED ON THIS RENDERING REPRESENT COLOR INTENT ONLY AND MAY NOT MATCH ACTUAL COLORS ON FINISHED PRODUCT. PLEASE REFER TO COLOR CALL-OUTS AND SPECIFIED VENDOR SAMPLES FOR APPROVED COLOR SPECIFICATIONS.

PAINT POLE COVER/RETAINERS/ **CABINET MATTHEWS SATIN WHITE**

Engi



HEATH

SEATTLE

12830 Interurban Ave S. Seattle WA 98168 206-623-3100 heathnorthwest.com

PRSG20250807

COLUMBIA BANK

WA0216 **4220 S MERIDIAN** PUYALLUP, WA 98373

PROPOSED DESIGN

ACCOUNT EXECUTIVE:

PROJECT MANAGER:

DESIGNER:

6/9/2025

REVISION NOTES:



HEATH NORTHWEST IS A UL RECOGNIZED



These plans are the exclusive property of Heath Northwest. Inc. the original work of its design team. They are submitted to your company for the sole purpose of your consideration of whether to purchase these plans or to purchase from Heath Northwest a sign manufactured according to these plans. Distribution or exhibition of these plans to anyone other than employees of your company, or use of these plans to construct a sign similar to the one embodied herein, is expressly forbidden. In the event that such exhibition occurs, Heath Northwest expects to be reimbursed 15% of the total project value in compensation for time and effort entailed in creating these plans.

L73 Grounding and Bonding Statement for each permanently connected sign the following statement or equivalent "This sign is intended to be installed in the accordance with the requirements of Article 600 of the National Electrical Code and/or other applicable local codes. This includes proper grounding and bonding of the sign" should be either directly marked on the sign or label attached to the sign, included in the installation instructions, or provided on a separate sheet or tag shipped with the sign. The location of the disconnect switch after installation shall comply with Article 600.6 (A) (1) of the National Electrical code.

ACCOUNT EXECUTIVE (APPROVAL):

CLIENT (APPROVAL):

LANDLORD (APPROVAL):

DESIGN NUMBER: 25-0918


REVISION #: | DESIGNER: |DATE:

PAGE # 7 OF 17

DRIVE UP WINDOW - DRIVE UP DRAWER

CB-DUW-WITH-DRAWER

*CB-DUW-WITH-DRAWER

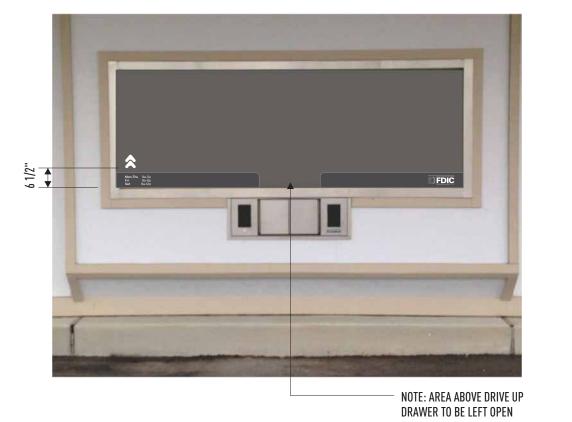

FABRICATION SPECIFICATIONS 1 VINYL GRAPHIC LAYER 1st SURFACE PER COLOR KEY

SCOPE OF WORK

REMOVE EXISTING WINDOW GRAPHICS AND INSTALL NEW

COLOR KEY V1 VINYL 3M #220-10 WHITI V2 VINYL \(3M #220-41 DARK GREY VINYL (OPAQUE) NOTE: THE COLORS DEPICTED ON THIS RENDERING REPRESENT COLOR INTENT ONLY AND MAY NOT MATCH ACTUAL COLORS ON FINISHED PRODUCT. PLEASE REFER TO COLOR CALL-OUTS AND SPECIFIED VENDOR SAMPLES FOR APPROVED COLOR SPECIFICATIONS.

> **ISSUED PERMIT** Building Planning Engineering

> > Fire Traffic

City of Puyallup **Development & Permitting Services**

Public Works

PROJECT MANAGER:

ACCOUNT EXECUTIVE:

SG20250807

 α Δ

DESIGNER:

6/9/2025

DATE:

Distinctive Electrical Advertising Since 1967

SEATTLE

12830 Interurban Ave S. Seattle WA 98168 206-623-3100 heathnorthwest.com

> **COLUMBIA BANK**

> > WA0216

4220 S MERIDIAN

PUYALLUP, WA 98373

PROPOSED DESIGN

REVISION NOTES:



HEATH NORTHWEST IS A UL RECOGNIZED



These plans are the exclusive property of Heath Northwest. Inc. the original work of its design team. They are submitted to your company for the sole purpose of your consideration of whether to purchase these plans or to purchase from Heath Northwest a sign manufactured according to these plans. Distribution or exhibition of these plans to anyone other than employees of your company, or use of these plans to construct a sign similar to the one embodied herein, is expressly forbidden. In the event that such exhibition occurs, Heath Northwest expects to be reimbursed 15% of the total project value in compensation for time and effort entailed in creating these plans.

L73 Grounding and Bonding Statement for each permanently connected sign the following statement or equivalent "This sign is intended to be installed in the accordance with the requirements of Article 600 of the National Electrical Code and/or other applicable local codes. This includes proper grounding and bonding of the sign" should be either directly marked on the sign or label attached to the sign, included in the installation instructions, or provided on a separate sheet or tag shipped with the sign. The location of the disconnect switch after installation shall comply with Article 600.6 (A) (1) of the National Electrical code.

ACCOUNT EXECUTIVE (APPROVAL):

CLIENT (APPROVAL):

LANDLORD (APPROVAL):

DESIGN NUMBER:

25-0918

REVISION #: | DESIGNER: | DATE:


of **17** PAGE# 8

FRONT VIEW DRIVE UP WINDOW WITH DRAWER

SCALE: 3/4" = 1'

NOTE: WIDTH OF PRIVACY BANNER TO BE SIZED TO FIT DRIVE THRU WINDOW.



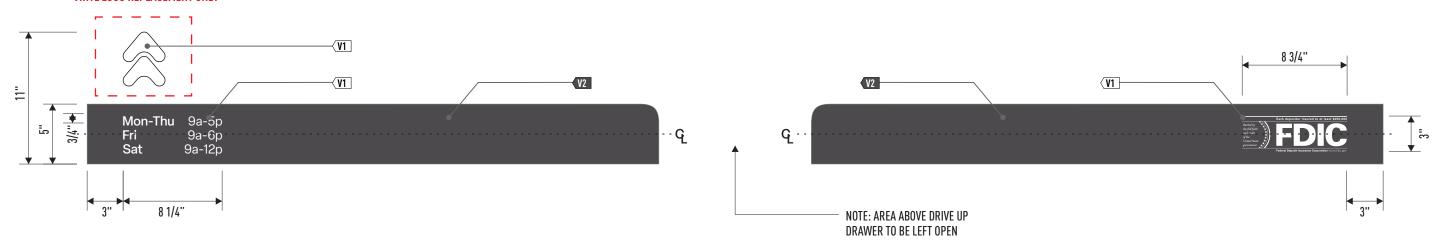



SCALE: 11/2" = 1'

DIRECTIONAL - POST MOUNTED

CB-DIRECTIONAL-PM

*CB-DIRECTIONAL-PM-24



EXISTING - NTS




1'-6" P1 - 1 ^ Drive-Up[⊷] V2 COPY ^ ATM V1 -🔁 COLUMBIA BANK - 1 1/2" 2 1/8" RADIUS

FRONT VIEW - 3 SQ. FT. POST MOUNTED DIRECTIONAL SIGNS SCALE: 1 1/2"=1'-0" *CB-DIRECTIONAL-PM-24

- INSTALL ON POSTS AS NEEDED

PAINT POST/HARDWARE MATTHEWS SATIN WHITE

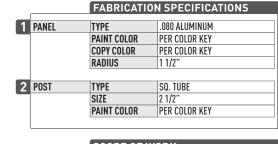


SCOPE OF WORK

.080 PAINTED ALUMINUM WITH 1ST SURFACE VINYL GRAPHICS - INSTALL ON 2 1/2" SQUARE TUBE POST

	COLOR KEY				
⟨P1	PAINT (MATTHEWS PAINT MPC WHITE (SATIN)				
V1	VINYL (3M 225-37 COBALT BLUE OPAQUE				
	1 2 2 2 2				
V2	VINYL 〈3M 225-12 BLACK OPAQUE				
	NOTE: THE COLORS DEPICTED ON THIS RENDERING REPRESENT COLOR INTENT ONL				

AND MAY NOT MATCH ACTUAL COLORS ON FINISHED PRODUCT. PLEASE REFER TO COLOR
CALL-OUTS AND SPECIFIED VENDOR SAMPLES FOR APPROVED COLOR SPECIFICATIONS.

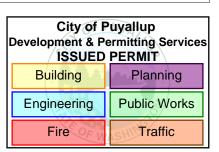



SEATTLE

12830 Interurban Ave S. Seattle WA 98168 206-623-3100 heathnorthwest.com

COLUMBIA BANK

RSG20250807

Δ

WA0216 **4220 S MERIDIAN** PUYALLUP, WA 98373

PROPOSED DESIGN

ACCOUNT EXECUTIVE:

PROJECT MANAGER:

DESIGNER: DATE: 6/9/2025

REVISION NOTES:



HEATH NORTHWEST IS A UL RECOGNIZED



These plans are the exclusive property of Heath Northwest. Inc. the original work of its design team. They are submitted to your company for the sole purpose of your consideration of whether to purchase these plans or to purchase from Heath Northwest a sign manufactured according to these plans. Distribution or exhibition of these plans to anyone other than employees of your company, or use of these plans to construct a sign similar to the one embodied herein, is expressly forbidden. In the event that such exhibition occurs, Heath Northwest expects to be reimbursed 15% of the total project value in compensation for time and effort entailed in creating these plans.

L73 Grounding and Bonding Statement for each permanently connected sign the following statement or equivalent "This sign is intended to be installed in the accordance with the requirements of Article 600 of the National Electrical Code and/or other applicable local codes. This includes proper grounding and bonding of the sign" should be either directly marked on the sign or label attached to the sign, included in the installation instructions, or provided on a separate sheet or tag shipped with the sign. The location of the disconnect switch after installation shall comply with Article 600.6 (A) (1) of the National Electrical code.

ACCOUNT EXECUTIVE (APPROVAL):

CLIENT (APPROVAL):

LANDLORD (APPROVAL):

DESIGN NUMBER:

25-0918

REVISION #: | DESIGNER: |DATE:

PAGE # 9 OF 17

*CB-DIRECTIONAL-PM-24


CB-RS-SIGN

CB-RS-WHT-SIGN-G



EXISTING - NTS



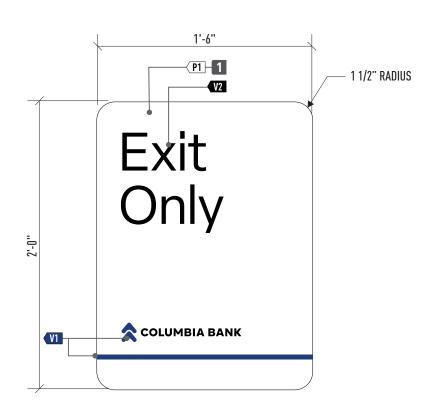

FRONT VIEW - 3 SQ FT BRAND REGUL. SIGN CB-RS-WHT-SIGN-G SCALE: 1 1/2"=1'-0"

PAINT POST/HARDWARE MATTHEWS SATIN WHITE



FABRICATION SPECIFICATIONS .080 ALUMINUM PER COLOR KEY PAINT COLOR COPY COLOR PER COLOR KEY RADIUS 2 POST SQ. TUBE, PER COLOR KEY PAINT COLOR


SCOPE OF WORK

.080 PAINTED ALUMINUM WITH 1ST SURFACE VINYL GRAPHICS

INSTALL ON WALL OR ON 2 1/2" SQUARE TUBE POST IF FREESTANDING

	COLOR KEY			
P1	PAINT (MATTHEWS PAINT MPC WHITE (SATIN)			
P2	PAINT SHERWIN WILLIAMS - TO MATCH WALL COLOR - TBD			
۷1	VINYL 〈3M 225-37 COBALT BLUE OPAQUE			
V2	VINYL 3M 225-12 BLACK OPAQUE			

NOTE: THE COLORS DEPICTED ON THIS RENDERING REPRESENT COLOR INTENT ONLY AND MAY NOT MATCH ACTUAL COLORS ON FINISHED PRODUCT. PLEASE REFER TO COLOR CALL-OUTS AND SPECIFIED VENDOR SAMPLES FOR APPROVED COLOR SPECIFICATIONS.

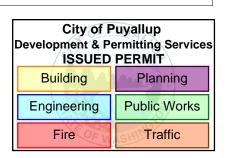



SEATTLE

Distinctive Electrical Advertising Since 1967

12830 Interurban Ave S. Seattle WA 98168 206-623-3100 heathnorthwest.com

> **COLUMBIA BANK**

WA0216 **4220 S MERIDIAN** PUYALLUP, WA 98373

PROPOSED DESIGN

ACCOUNT EXECUTIVE:

PROJECT MANAGER:

DESIGNER:

PRSG20250807

DATE: 6/9/2025

REVISION NOTES:



HEATH NORTHWEST IS A UL RECOGNIZED



These plans are the exclusive property of Heath Northwest. Inc. the original work of its design team. They are submitted to your company for the sole purpose of your consideration of whether to purchase these plans or to purchase from Heath Northwest a sign manufactured according to these plans. Distribution or exhibition of these plans to anyone other than employees of your company, or use of these plans to construct a sign similar to the one embodied herein, is expressly forbidden. In the event that such exhibition occurs, Heath Northwest expects to be reimbursed 15% of the total project value in compensation for time and effort entailed in creating these plans.

L73 Grounding and Bonding Statement for each permanently connected sign the following statement or equivalent "This sign is intended to be installed in the accordance with the requirements of Article 600 of the National Electrical Code and/or other applicable local codes. This includes proper grounding and bonding of the sign" should be either directly marked on the sign or label attached to the sign, included in the installation instructions, or provided on a separate sheet or tag shipped with the sign. The location of the disconnect switch after installation shall comply with Article 600.6 (A) (1) of the National Electrical code.

ACCOUNT EXECUTIVE (APPROVAL):

CLIENT (APPROVAL):

LANDLORD (APPROVAL):

DESIGN NUMBER: 25-0918

REVISION #: | DESIGNER: |DATE:

PAGE # 10 OF 17

NTS

CB-RS-SIGN

CB-RS-WHT-SIGN-C



EXISTING - NTS





FRONT VIEW - 3 SQ FT BRAND REGUL. SIGN CB-RS-WHT-SIGN-C SCALE: 1 1/2"=1'-0"

PAINT POST/HARDWARE **MATTHEWS SATIN WHITE**



FABRICATION SPECIFICATIONS .080 ALUMINUM PER COLOR KEY PAINT COLOR COPY COLOR PER COLOR KEY RADIUS 2 POST SQ. TUBE, PER COLOR KEY PAINT COLOR


SCOPE OF WORK

.080 PAINTED ALUMINUM WITH 1ST SURFACE VINYL GRAPHICS

INSTALL ON WALL OR ON 2 1/2" SQUARE TUBE POST IF FREESTANDING

	COLOR KEY			
⟨ P1	PAINT (MATTHEWS PAINT MPC WHITE (SATIN)			
<u>P2</u>	PAINT 〈 SHERWIN WILLIAMS - TO MATCH WALL COLOR - TBD			
V1	VINYL \(3M 225-37 \) COBALT BLUE OPAQUE			
V2	VINYL 〈3M 225-12 BLACK OPAQUE			

NOTE: THE COLORS DEPICTED ON THIS RENDERING REPRESENT COLOR INTENT ONLY AND MAY NOT MATCH ACTUAL COLORS ON FINISHED PRODUCT. PLEASE REFER TO COLOR CALL-OUTS AND SPECIFIED VENDOR SAMPLES FOR APPROVED COLOR SPECIFICATIONS.

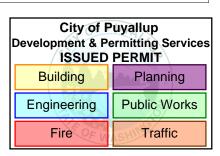



SEATTLE

Distinctive Electrical Advertising Since 1967

12830 Interurban Ave S. Seattle WA 98168 206-623-3100 heathnorthwest.com

PRSG20250807

COLUMBIA BANK

WA0216 **4220 S MERIDIAN** PUYALLUP, WA 98373

PROPOSED DESIGN

ACCOUNT EXECUTIVE:

PROJECT MANAGER:

DESIGNER:

DATE: 6/9/2025

REVISION NOTES:



HEATH NORTHWEST IS A UL RECOGNIZED



© 2025 by Heath Northwest

These plans are the exclusive property of Heath Northwest. Inc. the original work of its design team. They are submitted to your company for the sole purpose of your consideration of whether to purchase these plans or to purchase from Heath Northwest a sign manufactured according to these plans. Distribution or exhibition of these plans to anyone other than employees of your company, or use of these plans to construct a sign similar to the one embodied herein, is expressly forbidden. In the event that such exhibition occurs, Heath Northwest expects to be reimbursed 15% of the total project value in compensation for time and effort entailed in creating these plans.

L73 Grounding and Bonding Statement for each permanently connected sign the following statement or equivalent "This sign is intended to be installed in the accordance with the requirements of Article 600 of the National Electrical Code and/or other applicable local codes. This includes proper grounding and bonding of the sign" should be either directly marked on the sign or label attached to the sign, included in the installation instructions, or provided on a separate sheet or tag shipped with the sign. The location of the disconnect switch after installation shall comply with Article 600.6 (A) (1) of the National Electrical code.

ACCOUNT EXECUTIVE (APPROVAL):

CLIENT (APPROVAL):

LANDLORD (APPROVAL):

DESIGN NUMBER:

25-0918

REVISION #: | DESIGNER: |DATE:

PAGE # 11 OF 17


CB-RS-SIGN

CB-RS-WHT-SIGN-C



EXISTING - NTS



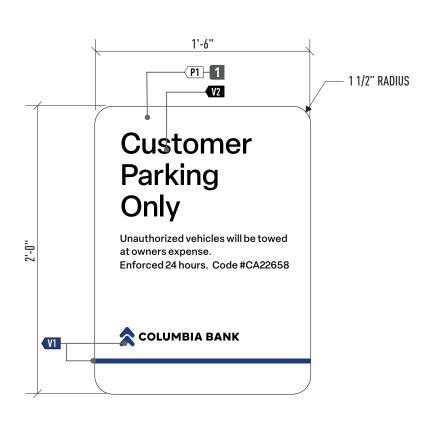



PAINT POST/HARDWARE **MATTHEWS SATIN WHITE**



FABRICATION SPECIFICATIONS .080 ALUMINUM PER COLOR KEY PAINT COLOR COPY COLOR PER COLOR KEY RADIUS 2 POST SQ. TUBE, PER COLOR KEY PAINT COLOR

SCOPE OF WORK

.080 PAINTED ALUMINUM WITH 1ST SURFACE VINYL GRAPHICS

- INSTALL ON WALL OR ON 2 1/2" SQUARE TUBE POST IF FREESTANDING

	COLOR KEY		
P1	PAINT (MATTHEWS PAINT MPC WHITE (SATIN)		
P2	PAINT 〈 SHERWIN WILLIAMS - TO MATCH WALL COLOR - TBD		
V1	VINYL 〈3M 225-37 COBALT BLUE OPAQUE		
V2	VINYL 〈3M 225-12 BLACK OPAQUE		
	NOTE: THE COLORS DEPICTED ON THIS RENDERING REPRESENT COLOR INTENT ONLY AND MAY NOT MATCH ACTUAL COLORS ON FINISHED PRODUCT. PLEASE REFER TO COLOR CALL-OUTS AND SPECIFIED VENDOR SAMPLES FOR APPROVED COLOR SPECIFICATIONS.		

City of Puyallup Development & Permitting Service ISSUED PERMIT				
Building	Planning			
Engineering	Public Works			
Fire OF W	Traffic			

SEATTLE

Distinctive Electrical Advertising Since 1967

12830 Interurban Ave S. Seattle WA 98168 206-623-3100 heathnorthwest.com

COLUMBIA

BANK WA0216 **4220 S MERIDIAN**

PUYALLUP, WA 98373

PROPOSED DESIGN

ACCOUNT EXECUTIVE:

PROJECT MANAGER:

DESIGNER:

PRSG20250807

DATE: 6/9/2025

REVISION NOTES:



HEATH NORTHWEST IS A UL RECOGNIZED



These plans are the exclusive property of Heath Northwest. Inc. the original work of its design team. They are submitted to your company for the sole purpose of your consideration of whether to purchase these plans or to purchase from Heath Northwest a sign manufactured according to these plans. Distribution or exhibition of these plans to anyone other than employees of your company, or use of these plans to construct a sign similar to the one embodied herein, is expressly forbidden. In the event that such exhibition occurs, Heath Northwest expects to be reimbursed 15% of the total project value in compensation for time and effort entailed in creating these plans.

L73 Grounding and Bonding Statement for each permanently connected sign the following statement or equivalent "This sign is intended to be installed in the accordance with the requirements of Article 600 of the National Electrical Code and/or other applicable local codes. This includes proper grounding and bonding of the sign" should be either directly marked on the sign or label attached to the sign, included in the installation instructions, or provided on a separate sheet or tag shipped with the sign. The location of the disconnect switch after installation shall comply with Article 600.6 (A) (1) of the National Electrical code.

ACCOUNT EXECUTIVE (APPROVAL):

CLIENT (APPROVAL):

LANDLORD (APPROVAL):

DESIGN NUMBER: 25-0918

REVISION #: | DESIGNER: |DATE:

PAGE # 12 OF 17

NTS

CB-RS-SIGN

CB-RS-WHT-SIGN-K



EXISTING - NTS





FRONT VIEW - 3 SQ FT BRAND REGUL. SIGN CB-RS-WHT-SIGN-K SCALE: 1 1/2"=1'-0"

		FABRICATION SPECIFICATIONS		
1	PANEL	TYPE	.080 ALUMINUM	
		PAINT COLOR	PER COLOR KEY	
		COPY COLOR	PER COLOR KEY	
		RADIUS	1 1/2"	
_				
2	POST	TYPE	SQ. TUBE,	
		SIZE	2 1/2"	
		PAINT COLOR	PER COLOR KEY	


SCOPE OF WORK

.080 PAINTED ALUMINUM WITH 1ST SURFACE VINYL GRAPHICS INSTALL ON WALL OR ON 2 1/2" SQUARE TUBE POST IF

FREESTANDING

	COLOR KEY
(<u>P1</u>	PAINT (MATTHEWS PAINT MPC WHITE (SATIN)
<u>P2</u>	PAINT SHERWIN WILLIAMS - TO MATCH WALL COLOR - TBD
V1	VINYL 〈3M 225-37 COBALT BLUE OPAQUE
V2	VINYL 〈 3M 225-12 BLACK OPAQUE
	NOTE: THE COLORS DEPICTED ON THIS BENDERING REPRESENT COLOR INTENT ONLY

AND MAY NOT MATCH ACTUAL COLORS ON FINISHED PRODUCT. PLEASE REFER TO COLOR CALL-OUTS AND SPECIFIED VENDOR SAMPLES FOR APPROVED COLOR SPECIFICATIONS.

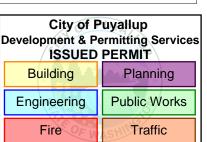



SEATTLE

12830 Interurban Ave S. Seattle WA 98168 206-623-3100 heathnorthwest.com

COLUMBIA BANK

PRSG20250807

WA0216 4220 S MERIDIAN PUYALLUP, WA 98373

PROPOSED DESIGN

ACCOUNT EXECUTIVE:

PROJECT MANAGER:

DESIGNER:

6/9/2025

REVISION NOTES:



HEATH NORTHWEST IS A UL RECOGNIZED



© 2025 by Heath Northwest

These plans are the exclusive property of Heath Northwest. Inc. the original work of its design team. They are submitted to your company for the sole purpose of your consideration of whether to purchase these plans or to purchase from Heath Northwest a sign manufactured according to these plans. Distribution or exhibition of these plans to anyone other than employees of your company, or use of these plans to construct a sign similar to the one embodied herein, is expressly forbidden. In the event that such exhibition occurs, Heath Northwest expects to be reimbursed 15% of the total project value in compensation for time and effort entailed in creating these plans.

L73 Grounding and Bonding Statement for each permanently connected sign the following statement or equivalent "This sign is intended to be installed in the accordance with the requirements of Article 600 of the National Electrical Code and/or other applicable local codes. This includes proper grounding and bonding of the sign" should be either directly marked on the sign or label attached to the sign, included in the installation instructions, or provided on a separate sheet or tag shipped with the sign. The location of the disconnect switch after installation shall comply with Article 600.6 (A) (1) of the National Electrical code.

ACCOUNT EXECUTIVE (APPROVAL):

CLIENT (APPROVAL):

LANDLORD (APPROVAL):

DESIGN NUMBER: 25-0918

REVISION #: | DESIGNER: |DATE:

PAGE # 13 OF 17

CB-RS-SIGN

CB-RS-WHT-SIGN-K



EXISTING - NTS





L	FRONT VIEW - 3 SQ FT BRAND REGUL. SIGN		
	CB-RS-WHT-SIGN-K	SCALE: 1 1/2"=1'-0"	

TYPE	T
1111	.080 ALUMINUM
PAINT COLOR	PER COLOR KEY
COPY COLOR	PER COLOR KEY
RADIUS	1 1/2"
	-
TYPE	SQ. TUBE,
SIZE	2 1/2"
PAINT COLOR	PER COLOR KEY
	COPY COLOR RADIUS TYPE SIZE


SCOPE OF WORK

080 PAINTED ALUMINUM WITH 1ST SURFACE VINYL GRAPHICS

- INSTALL ON WALL OR ON 2 1/2" SQUARE TUBE POST IF FREESTANDING

	COLOR KEY		
P1	PAINT (MATTHEWS PAINT MPC WHITE (SATIN)		
P2	PAINT 〈 SHERWIN WILLIAMS - TO MATCH WALL COLOR - TBD		
V1	VINYL 〈3M 225-37 COBALT BLUE OPAQUE		
V2	VINYL 〈3M 225-12 BLACK OPAQUE		
	NOTE THE COLORS DEDICTED ON THIS DENDEDING DEDDECENT COLOR INTENT ONLY		

NOTE: THE COLORS DEPICTED ON THIS RENDERING REPRESENT COLOR INTENT ONLY AND MAY NOT MATCH ACTUAL COLORS ON FINISHED PRODUCT. PLEASE REFER TO COLOR CALL-OUTS AND SPECIFIED VENDOR SAMPLES FOR APPROVED COLOR SPECIFICATIONS.

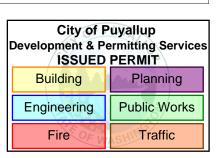

HEATH NORTHWEST

SEATTLE

12830 Interurban Ave S. Seattle WA 98168 206-623-3100 heathnorthwest.com

> COLUMBIA BANK

WAO216 4220 S MERIDIAN PUYALLUP, WA 98373

PROPOSED DESIGN

ACCOUNT EXECUTIVE:

MP

PROJECT MANAGER:

DESIGNER:

PRSG20250807

6/9/2025

REVISION NOTES:



HEATH NORTHWEST
IS A UL RECOGNIZED
MANUFACTURER



These plans are the exclusive property of Heath Northwest. Inc. the original work of its design team. They are submitted to your company for the sole purpose of your consideration of whether to purchase these plans or to purchase from Heath Northwest a sign manufactured according to these plans. Distribution or exhibition of these plans to anyone other than employees of your company, or use of these plans to construct a sign similar to the one embodied herein, is expressly forbidden. In the event that such exhibition occurs, Heath Northwest expects to be reimbursed 15% of the total project value in compensation for time and effort entailed in creating these plans.

L73 Grounding and Bonding Statement for each permanently connected sign the following statement or equivalent "This sign is intended to be installed in the accordance with the requirements of Article 600 of the National Electrical Code and/or other applicable local codes. This includes proper grounding and bonding of the sign" should be either directly marked on the sign or label attached to the sign, included in the installation instructions, or provided on a separate sheet or tag shipped with the sign. The location of the disconnect switch after installation shall comply with Article 600.6 (A) (1) of the National Electrical code.

ACCOUNT EXECUTIVE (APPROVAL):

CLIENT (APPROVAL):

LANDLORD (APPROVAL):

DESIGN NUMBER: **25-0918**

REVISION #: | DESIGNER: | DATE:

PAGE # 14 OF 17

CB-RS-WHT-SIGN-K

CB-RS-SIGN

CB-RS-WHT-SIGN-K



EXISTING - NTS





M	FRONT VIEW - 3 SQ FT BRAND REGUL. SIGN			
	CB-RS-WHT-SIGN-K	SCALE: 1 1/2"=1'-0"		


		FABRICATION SPECIFICATIONS		
1	PANEL	TYPE	.080 ALUMINUM	
		PAINT COLOR	PER COLOR KEY	
		COPY COLOR	PER COLOR KEY	
		RADIUS	1 1/2"	
2	POST	TYPE	SQ. TUBE,	
		SIZE	2 1/2"	
		PAINT COLOR	PER COLOR KEY	

	3001 E	 WOILIN		
.080 PAINTED AI			VINYL	GRAPH

INSTALL ON WALL OR ON 2 1/2" SQUARE TUBE POST IF FREESTANDING

	COLOR KEY				
(<u>P1</u>	PAINT (MATTHEWS PAINT MPC WHITE (SATIN)				
<u>P2</u>	PAINT \ SHERWIN WILLIAMS - TO MATCH WALL COLOR - TBD				
V1	VINYL 〈3M 225-37 COBALT BLUE OPAQUE				
V2	VINYL 〈3M 225-12 BLACK OPAQUE				
	NOTE, THE COLORS DEDICTED ON THIS DENDEDING DEDDECENT COLOR INTENT ONLY				

INDIE: THE COLORS DEPICTED ON THIS RENDERING REPRESENT COLOR INTENT ONLY AND MAY NOT MATCH ACTUAL COLORS ON FINISHED PRODUCT. PLEASE REFER TO COLOR CALL-OUTS AND SPECIFIED VENDOR SAMPLES FOR APPROVED COLOR SPECIFICATIONS.

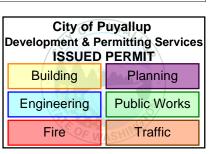

SEATTLE

12830 Interurban Ave S. Seattle WA 98168 206-623-3100 heathnorthwest.com

PRSG20250807

COLUMBIA BANK

WA0216 **4220 S MERIDIAN** PUYALLUP, WA 98373

PROPOSED DESIGN

ACCOUNT EXECUTIVE:

PROJECT MANAGER:

DESIGNER:

6/9/2025

REVISION NOTES:



HEATH NORTHWEST IS A UL RECOGNIZED



© 2025 by Heath Northwest

These plans are the exclusive property of Heath Northwest. Inc. the original work of its design team. They are submitted to your company for the sole purpose of your consideration of whether to purchase these plans or to purchase from Heath Northwest a sign manufactured according to these plans. Distribution or exhibition of these plans to anyone other than employees of your company, or use of these plans to construct a sign similar to the one embodied herein, is expressly forbidden. In the event that such exhibition occurs, Heath Northwest expects to be reimbursed 15% of the total project value in compensation for time and effort entailed in creating these plans.

L73 Grounding and Bonding Statement for each permanently connected sign the following statement or equivalent "This sign is intended to be installed in the accordance with the requirements of Article 600 of the National Electrical Code and/or other applicable local codes. This includes proper grounding and bonding of the sign" should be either directly marked on the sign or label attached to the sign, included in the installation instructions, or provided on a separate sheet or tag shipped with the sign. The location of the disconnect switch after installation shall comply with Article 600.6 (A) (1) of the National Electrical code.

ACCOUNT EXECUTIVE (APPROVAL):

CLIENT (APPROVAL):

LANDLORD (APPROVAL):

DESIGN NUMBER: 25-0918


REVISION #: | DESIGNER: |DATE:

PAGE # 15 OF 17

DEPOSITORY SIGN

CB-DEPOSITORY

*CB-DEPOSITORY-A

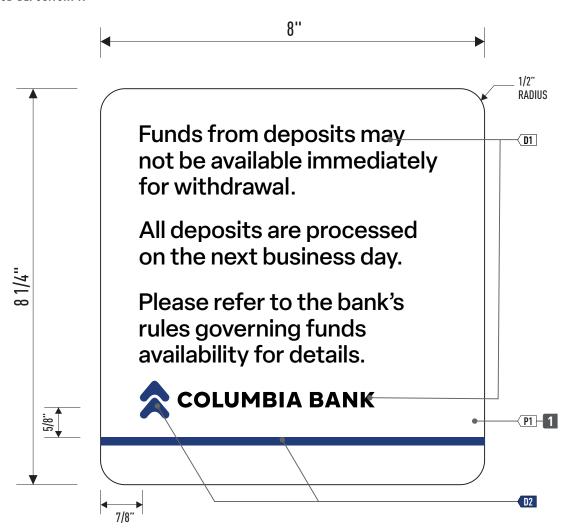

FRONT VIEW - .46 SQ. FT. DEPOSITORY SIGN


SCALE: 1:2


1/4" ACRYLIC WITH PRINTED 1ST SURFACE GRAPHICS

- INSTALL WITH D/F TAPE AND SILICONE ADHESIVE NEAR OR ONTO DEPOSITORY BOX




NTS

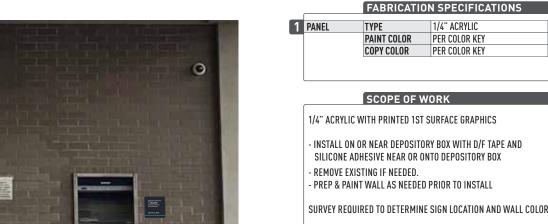

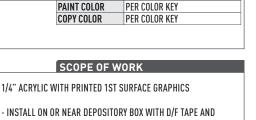


INSTALL ON OR NEAR DEPOSITORY BOX WITH D/F TAPE AND SILICONE ADHESIVE NEAR OR ONTO DEPOSITORY BOX

SURVEY REQUIRED TO DETERMINE SIGN LOCATION AND WALL COLOR

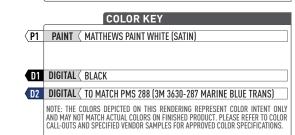

City of Puyallup **Development & Permitting Services ISSUED PERMIT** Building Planning **Public Works** Engineering Fire Traffic

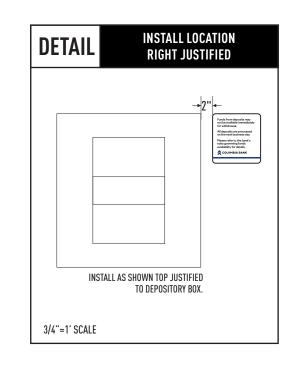

SEATTLE

12830 Interurban Ave S. Seattle WA 98168 206-623-3100 heathnorthwest.com

> **COLUMBIA BANK**

WA0216 **4220 S MERIDIAN** PUYALLUP, WA 98373

PROPOSED DESIGN

ACCOUNT EXECUTIVE:

PROJECT MANAGER:

DESIGNER:

PRSG20250807

6/9/2025

REVISION NOTES:



IS A UL RECOGNIZED



These plans are the exclusive property of Heath Northwest. Inc. the original work of its design team. They are submitted to your company for the sole purpose of your consideration of whether to purchase these plans or to purchase from Heath Northwest a sign manufactured according to these plans. Distribution or exhibition of these plans to anyone other than employees of your company, or use of these plans to construct a sign similar to the one embodied herein, is expressly forbidden. In the event that such exhibition occurs, Heath Northwest expects to be reimbursed 15% of the total project value in compensation for time and effort entailed in creating these plans.

L73 Grounding and Bonding Statement for each permanently connected sign the following statement or equivalent "This sign is intended to be installed in the accordance with the requirements of Article 600 of the National Electrical Code and/or other applicable local codes. This includes proper grounding and bonding of the sign" should be either directly marked on the sign or label attached to the sign, included in the installation instructions, or provided on a separate sheet or tag shipped with the sign. The location of the disconnect switch after installation shall comply with Article 600.6 (A) (1) of the National Electrical code.

ACCOUNT EXECUTIVE (APPROVAL):

CLIENT (APPROVAL):

LANDLORD (APPROVAL):

DESIGN NUMBER: 25-0918


REVISION #: | DESIGNER: |DATE:

PAGE # 16 OF 17

FLAT CUT OUT INTERIOR WALL LOGO & LETTERS(LINEAL-BRUSHED BLACK)

CB-FCO-INTERIOR WALL SIGN

*CB-FCO INTERIOR-BLK-L-15

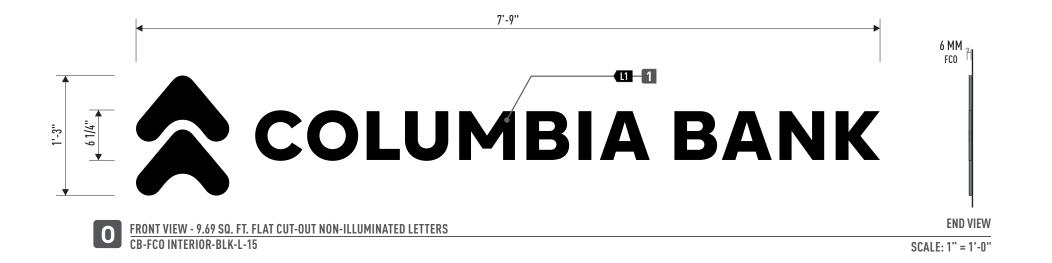







O PROPOSED

CB-FCO INTERIOR-BLK-L-15 NTS

FABRICATION SPECIFICATIONS

1	FC0	MATERIAL	6MM SINTRA
		COLOR	BLACK
		OVERLAY	PER COLOR KEY
		INSTALL	FLUSH MOUNT WITH D/F &
			SILICONE ADHESIVE

SCOPE OF WORK

6 MM SINTRA WITH HORIZONTAL GRAINED BRUSHED BLACK CHEMEMTAL OVERLAY.


PREP AND PAINT AS NEEDED.
INSTALL FLUSH MOUNTED ON INTERIOR WALLS WITH D/F TAPE.

COLOR KEY

L1 OVERLAY CHEMETAL #717 - BRUSHED BLACK ALUMINUM WITH HORIZONTAL GRAIN FINISH

P2 PAINT \(SHERWIN WILLIAMS - #TO MATCH WALL COLOR (TBD)

NOTE: THE COLORS DEPICTED ON THIS RENDERING REPRESENT COLOR INTENT ONLY AND MAY NOT MATCH ACTUAL COLORS ON FINISHED PRODUCT. PLEASE REFER TO COLOR CALL-OUTS AND SPECIFIED VENDOR SAMPLES FOR APPROVED COLOR SPECIFICATIONS.

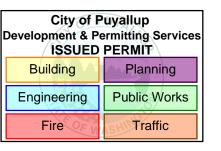



SEATTLE

Distinctive Electrical Advertising Since 1967

12830 Interurban Ave S. Seattle WA 98168 206-623-3100 heathnorthwest.com

COL

G20250807

Ś

 \propto

Δ

COLUMBIA BANK

WA0216 4220 S MERIDIAN PUYALLUP, WA 98373

PROPOSED DESIGN

ACCOUNT EXECUTIVE:

PROJECT MANAGER:

CR

DESIGNER:

NER: DATE: 6/9/2025

REVISION NOTES:



HEATH NORTHWEST
IS A UL RECOGNIZED
MANUFACTURER



These plans are the exclusive property of Heath Northwest, Inc. the original work of its design team. They are submitted to your company for the sole purpose of your consideration of whether to purchase these plans or to purchase from Heath Northwest a sign manufactured according to these plans. Distribution or exhibition of these plans to anyone other than employees of your company, or use of these plans to construct a sign similar to the one embodied herein, is expressly forbidden. In the event that such exhibition occurs, Heath Northwest expects to be reimbursed 15% of the total project value in compensation for time and effort entailed in creating these plans.

L73 Grounding and Bonding Statement for each permanently connected sign the following statement or equivalent "This sign is intended to be installed in the accordance with the requirements of Article 600 of the National Electrical Code and/or other applicable local codes. This includes proper grounding and bonding of the sign" should be either directly marked on the sign or label attached to the sign, included in the installation instructions, or provided on a separate sheet or tag shipped with the sign. The location of the disconnect switch after installation shall comply with Article 600.6 (A) (1) of the National Electrical code.

ACCOUNT EXECUTIVE (APPROVAL):

CLIENT (APPROVAL):

LANDLORD (APPROVAL):

DESIGN NUMBER: 25-0918

REVISION #: | DESIGNER: |DATE:

PAGE # 17 OF 17