


1 FREEZER PLAN
A355

1/4" = 1'-0"

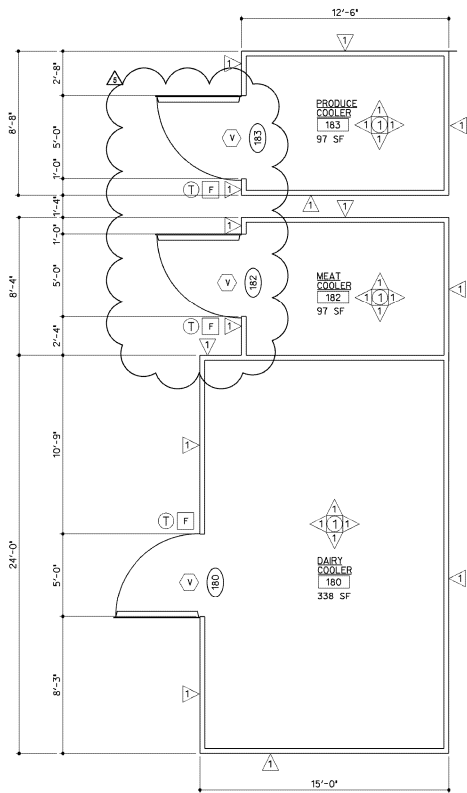

2 COOLER PLANS
A355

1/4" = 1'-0"

GENERAL NOTES FOR COOLERS & FREEZERS	
1.	PROVIDE ALL ACCESSORIES FOR COMPLETE INSTALLATION.
2.	COOLER WALLS TO BE 4" THICK (NOM).
3.	FREEZER WALLS TO BE 6" THICK (NOM).
4.	COOLER FLOORS TO BE 1/2" QUARRY TILE.
5.	SPACERS UNDER AND BEHIND COOLERS AND FREEZERS SHALL BE PROVIDED BY THE GENERAL CONTRACTOR.
6.	SEE SPECIFICATION SECTION 11 4124 FOR COOLER/FREEZER SPECIFICATIONS.
7.	THE INTERIOR HEIGHT OF ALL WALK-INS IS 9'-6" AFF.
DOOR NOTES FOR COOLERS & FREEZERS	
180	5' x 8' (NOM) WALK-IN COOLER DOOR W/ 36" KICKPLATE BOTH SIDES.
181	5' x 8' (NOM) WALK-IN FREEZER DOOR W/ 36" KICKPLATE BOTH SIDES.
182	5' x 8' (NOM) WALK-IN COOLER DOOR W/ 36" KICKPLATE BOTH SIDES.
183	5' x 8' (NOM) WALK-IN COOLER DOOR W/ 36" KICKPLATE BOTH SIDES.
DRAWING SYMBOLS	
WALL FINISHES:	
1	STUCCO GALVANIZED
2	STUCCO ALUMINUM
3	STUCCO WHITE ENAMEL
4	EXISTING COOLER/FREEZER PANEL
5	RELOCATED EXISTING COOLER/FREEZER PANEL
CEILING FINISHES:	
1	STUCCO GALVANIZED
2	STUCCO ALUMINUM
3	STUCCO WHITE ENAMEL
4	EXISTING COOLER/FREEZER CEILING PANEL
V	PRESSURE RELIEF VENT, MANUFACTURER TO VERIFY QUANTITY.
F	FLUSH MOUNTED ELECTRICAL J-BOX
T	DIAL THERMOMETER

Approval of submitted plans is not an approval of omissions or oversights by this office or non compliance with any applicable regulations of local government. The contractor is responsible for making sure that the building complies with all applicable codes and regulations of the local government.

The approved construction plans, documents, and all engineering must be posted on the job at all inspections in a visible and readily accessible location.

Full sized legible color plans are required to be provided by the permittee on site for inspection.


Separate Electrical Permit is required with the Washington State Department of Labor & Industries.
<https://lni.wa.gov/licensing-permits/electrical/electrical-permits-fees-and-inspections>
or call for Licensing Information: 1-800-647-0982

**City of Puyallup
Building
REVIEWED
FOR
COMPLIANCE**

SKinnear
07/14/2025
11:11:34 AM



PRMH20250744

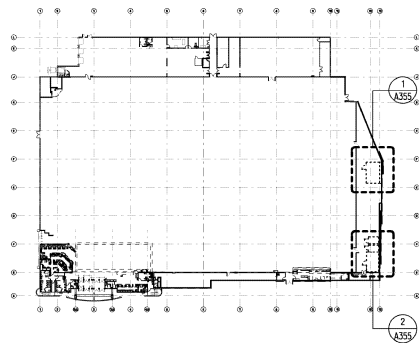

DATE ISSUED	ISSUE AND REVISIONS	COMPLETE CONSTRUCTION			
17 DEC 2010	12-17-10 BR-3.0	A191885-000-1			
DRAWN BY	DLA111				
MB					
CHECKED BY					
DC, JAL, MN					
ARCHITECT'S PROJECT NO.	01-4730-02				

TARGET STORE	STORE	VERSION	TITLE
PUYALLUP, WA	T-0342	MR2010_11	FREEZER & COOLER PLANS
3310 S MERIDIAN, PUYALLUP, WA 98373	PROJECT CODE	CONFIRMATION	
	T270342	LL	

FREEZER & COOLER PLANS

A355