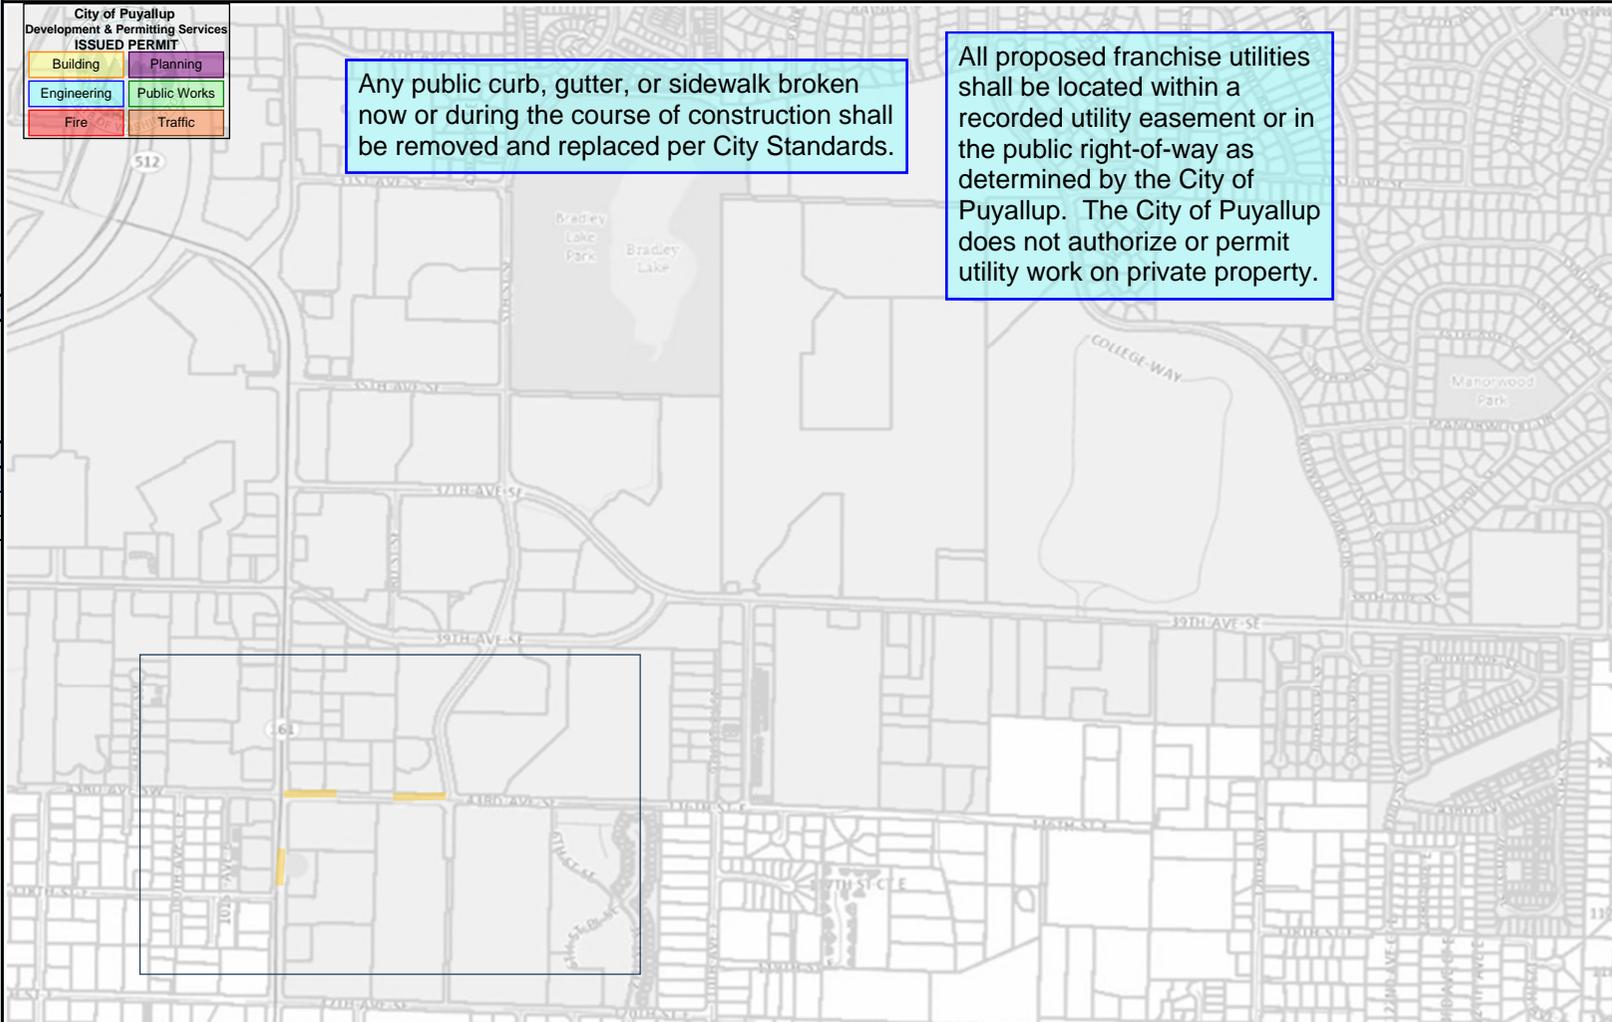


Cover Page	Completed By:	KIMBERLY	MULTIPLE LOCATIONS					
	Completion Date:	4/15/2025	Right of Way:					
	Job Type:	-	New Aerial :	0	Existing Underground :	0	Aerial Splice locations:	1
	Job Subtype:	-	Overlash Aerial :	0	Ped Upgrade:	0	Ground Splice Locations	1
	Survey Scope:	-	New Underground	0	Vault Upgrade:	1	Power Supply:	0
	Project Manager:	-						
	P2 ID:	JB0002114498						

<p><b>Legend</b></p> <p>Ped Upgrade <input type="checkbox"/> Existing <input type="checkbox"/></p> <p>Vault Upgrade <input checked="" type="checkbox"/> Existing <input checked="" type="checkbox"/></p> <p>Existing U/G <span style="color: green;">—</span></p> <p>Existing Aerial <span style="color: red;">—</span></p> <p>New U/G <span style="color: green;">- - -</span></p> <p>New Aerial <span style="color: blue;">—</span></p> <p>Pole </p> <p>Footage <span style="border: 1px solid black; padding: 2px;">150'</span></p> <p>Location Marker <span style="border: 1px solid black; padding: 2px;">1</span></p> <p>Power Supply <span style="background-color: red; color: white; padding: 2px;">PS</span></p> <p>Aerial Maintenance Splice </p> <p>Ground Maintenance Splice </p> <p>Night Time Maintenance Splice </p> <hr/> <p><b>SHEET INDEX</b></p> <p>COVER PAGE - 1</p> <p>DESIGN VIEW - 1</p> <hr/> <p><b>WORK ADDRESSES &amp; HEIGHTS</b></p> <table border="1"> <thead> <tr> <th>LABEL #</th> <th>ADDRESS</th> <th>HEIGHT</th> </tr> </thead> <tbody> <tr> <td>1 -</td> <td>4227 S MERIDIAN</td> <td>"</td> </tr> <tr> <td>2 -</td> <td>4202 5TH ST SE</td> <td>"</td> </tr> <tr> <td>3 -</td> <td>4417 S MERIDIAN</td> <td>"</td> </tr> </tbody> </table>	LABEL #	ADDRESS	HEIGHT	1 -	4227 S MERIDIAN	"	2 -	4202 5TH ST SE	"	3 -	4417 S MERIDIAN	"	<p style="text-align: center;"><b>JOB DESCRIPTION</b></p> <p>MAINTENANCE: SPLICE IN EXISTING CASES IN 2 LOCATIONS. UPGRADE VAULT IN 1 LOCATION.  APPROXIMATELY 5 VEHICLES PRESENT AT A TIME, FOR 2HR INTERVALS, INCLUDING TCP SETUP AND REMOVAL.ALL IMPACTED ROADS HIGHLIGHTED.</p> <div style="border: 1px solid blue; padding: 5px; margin: 10px 0;"> <p style="text-align: center; font-weight: bold;">PRFUP20250600</p> </div> <div style="display: flex; justify-content: space-between;"> <div style="border: 1px solid blue; padding: 5px; width: 45%;"> <p>Any public curb, gutter, or sidewalk broken now or during the course of construction shall be removed and replaced per City Standards.</p> </div> <div style="border: 1px solid blue; padding: 5px; width: 45%;"> <p>All proposed franchise utilities shall be located within a recorded utility easement or in the public right-of-way as determined by the City of Puyallup. The City of Puyallup does not authorize or permit utility work on private property.</p> </div> </div> <div style="margin-top: 20px;"> <p style="font-size: small;">City of Puyallup Development &amp; Permitting Services ISSUED PERMIT</p> <table border="1" style="font-size: x-small;"> <tr> <td style="background-color: yellow;">Building</td> <td style="background-color: purple;">Planning</td> </tr> <tr> <td style="background-color: blue;">Engineering</td> <td style="background-color: green;">Public Works</td> </tr> <tr> <td style="background-color: red;">Fire</td> <td style="background-color: orange;">Traffic</td> </tr> </table> </div> 	Building	Planning	Engineering	Public Works	Fire	Traffic
LABEL #	ADDRESS	HEIGHT																	
1 -	4227 S MERIDIAN	"																	
2 -	4202 5TH ST SE	"																	
3 -	4417 S MERIDIAN	"																	
Building	Planning																		
Engineering	Public Works																		
Fire	Traffic																		

Design View	Completed By:	KIMBERLY	Address:				MULTIPLE LOCATIONS			
	Completion Date:	4/15/2025	Right of Way:							
	Job Type:	-	New Aerial :	0	Existing Underground :	0	Aerial Splice locations:	1		
	Job Subtype:	-	Overlash Aerial :	0	Ped Upgrade:	0	Ground Splice Locations	1		
	Survey Scope:	-	New Underground	0	Vault Upgrade:	1	Power Supply:	0		
	Project Manager:	-								
	P2 ID:	JB0002114498								

### Legend

Ped Upgrade  Existing

Vault Upgrade  Existing

Existing U/G —

Existing Aerial —

New U/G - - -

New Aerial —

Pole

Footage 150'

Location Marker 1

Power Supply PS

Aerial Maintenance Splice

Ground Maintenance Splice

Night Time Maintenance Splice

### JOB DESCRIPTION

**MAINTENANCE: SPLICE IN EXISTING CASES IN 2 LOCATIONS. UPGRADE VAULT IN 1 LOCATION.**  
APPROXIMATELY 5 VEHICLES PRESENT AT A TIME, FOR 2HR INTERVALS, INCLUDING TCP SETUP AND REMOVAL.ALL IMPACTED ROADS HIGHLIGHTED.

**PRFUP20250600**

Any public curb, gutter, or sidewalk broken now or during the course of construction shall be removed and replaced per City Standards.

All proposed franchise utilities shall be located within a recorded utility easement or in the public right-of-way as determined by the City of Puyallup. The City of Puyallup does not authorize or permit utility work on private property.

#### SHEET INDEX

COVER PAGE - 1  
DESIGN VIEW - 1

#### WORK ADDRESSES & HEIGHTS

LABEL #	ADDRESS	HEIGHT
1 -	4227 S MERIDIAN	"
2 -	4202 5TH ST SE	"
3 -	4417 S MERIDIAN	"