
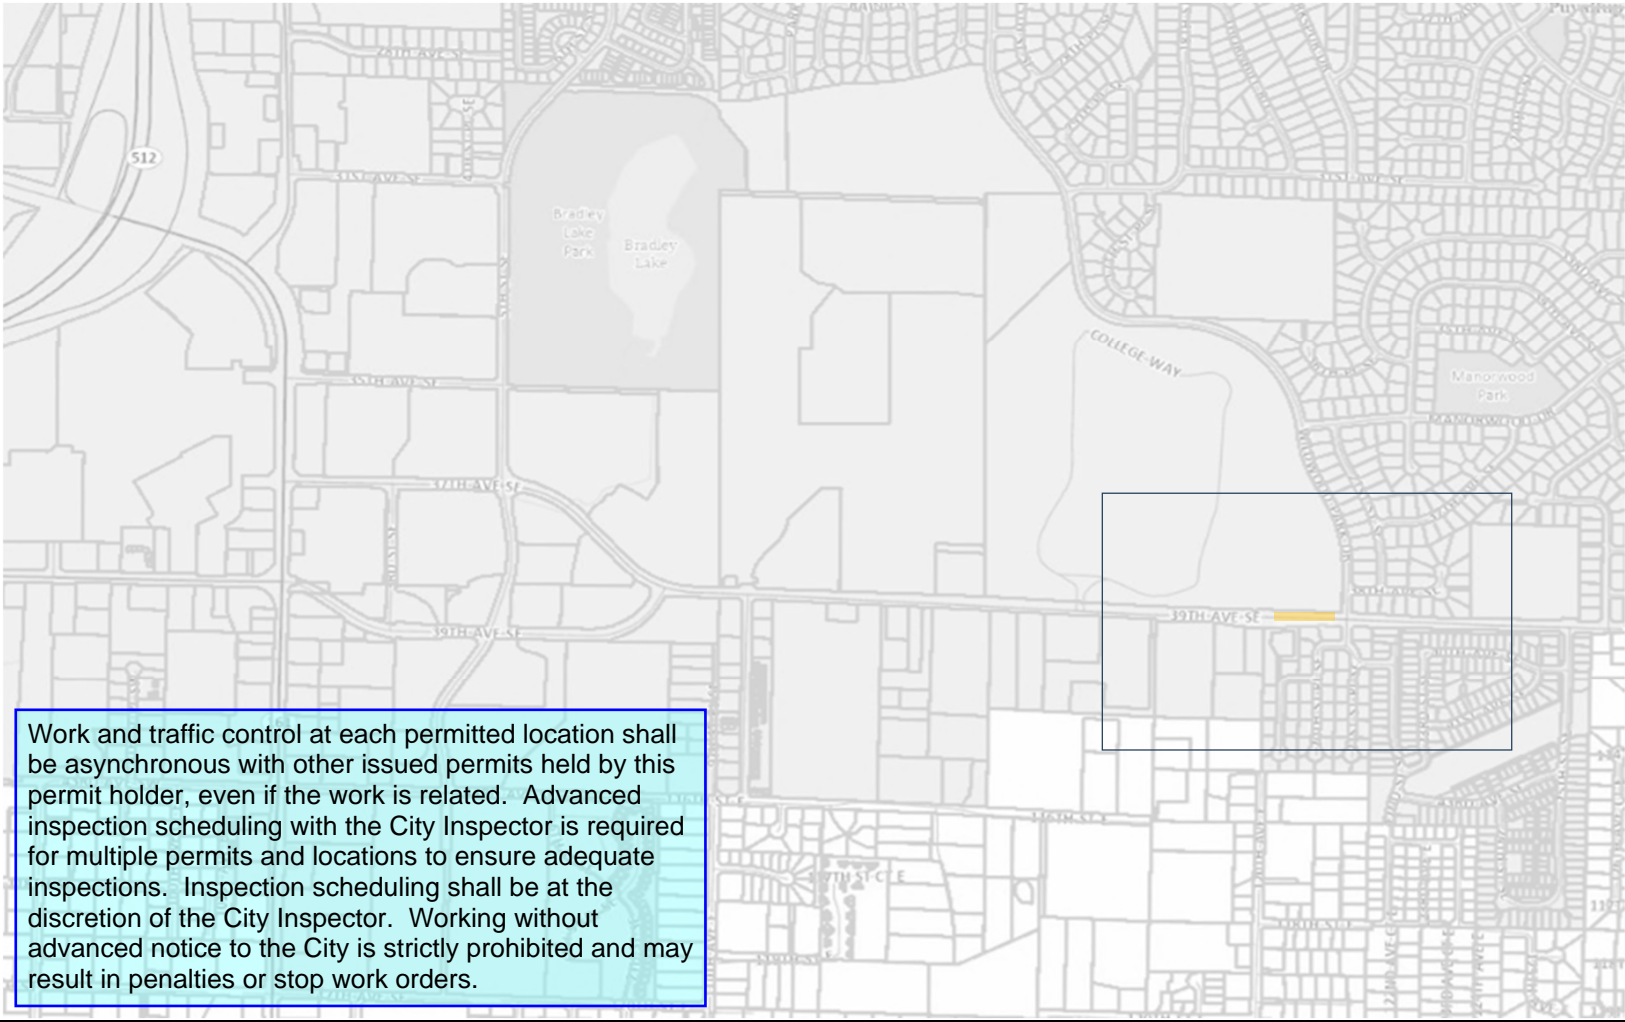



<div>Cover Page</div> <div></div>	Completed By:	KIMBERLY	Address:				MULTIPLE LOCATIONS			
	Completion Date:	6/5/2025	Right of Way:							
	Job Type:	-	New Aerial :	0	Existing Underground :	0	Aerial Splice locations:	1		
	Job Subtype:	-	Overlash Aerial :	0	Ped Upgrade:	0	Ground Splice Locations	0		
	Survey Scope:	-	New Underground	0	Vault Upgrade:	0	Power Supply:	0		
	Project Manager:	-								
	P2 ID:	JB0002114498								

<div>Legend</div> <div><div>Ped Upgrade</div><div><input type="checkbox"/> Existing</div><div><input type="checkbox"/></div></div> <div><div>Vault Upgrade</div><div><input checked="" type="checkbox"/> Existing</div><div><input checked="" type="checkbox"/></div></div> <div><div>Existing U/G</div><div></div><div></div></div> <div><div>Existing Aerial</div><div></div><div></div></div> <div><div>New U/G</div><div></div><div></div></div> <div><div>New Aerial</div><div></div><div></div></div> <div><div>Pole</div><div></div><div></div></div> <div><div>Footage</div><div>150'</div><div></div></div> <div><div>Location Marker</div><div>1</div><div></div></div> <div><div>Power Supply</div><div>PS</div><div></div></div> <div><div>Aerial Maintenance Splice</div><div></div><div></div></div> <div><div>Ground Maintenance Splice</div><div></div><div></div></div> <div><div>Night Time Maintenance Splice</div><div></div><div></div></div>	<div>JOB DESCRIPTION</div> <div>MAINTENANCE: SPLICE IN EXISTING CASE AT 1 LOCATION</div> <div>APPROXIMATELY 5 VEHICLES PRESENT AT A TIME, FOR 2HR INTERVALS, INCLUDING TCP SETUP AND REMOVAL.ALL IMPACTED ROADS HIGHLIGHTED.</div> <div>PRFUP20250604</div>						
<div>SHEET INDEX</div> <div>COVER PAGE - 1</div> <div>DESIGN VIEW - 1</div>	<div></div>						
<div>WORK ADDRESSES & HEIGHTS</div> <table><thead><tr><th>LABEL #</th><th>ADDRESS</th><th>HEIGHT</th></tr></thead><tbody><tr><td>1 -</td><td>1702 39TH AVE SE</td><td>"</td></tr></tbody></table>		LABEL #	ADDRESS	HEIGHT	1 -	1702 39TH AVE SE	"
LABEL #		ADDRESS	HEIGHT				
1 -	1702 39TH AVE SE	"					
<div>City of Puyallup Development & Permitting Services ISSUED PERMIT</div> <div><div>Building</div><div>Planning</div><div>Engineering</div><div>Public Works</div><div>Fire</div><div>Traffic</div></div>							

Work and traffic control at each permitted location shall be asynchronous with other issued permits held by this permit holder, even if the work is related. Advanced inspection scheduling with the City Inspector is required for multiple permits and locations to ensure adequate inspections. Inspection scheduling shall be at the discretion of the City Inspector. Working without advanced notice to the City is strictly prohibited and may result in penalties or stop work orders.

1

Design View 	Completed By:	KIMBERLY	Address:				MULTIPLE LOCATIONS			
	Completion Date:	6/5/2025	Right of Way:							
	Job Type:	-	New Aerial :	0	Existing Underground :	0	Aerial Splice locations:	1		
	Job Subtype:	-	Overlash Aerial :	0	Ped Upgrade:	0	Ground Splice Locations	0		
	Survey Scope:	-	New Underground	0	Vault Upgrade:	0	Power Supply:	0		
	Project Manager:	-								
	P2 ID:	JB0002114498								

