




Design View	Completed By:	KIMBERLY	Address:				MULTIPLE LOCATIONS			
	Completion Date:	6/8/2025	Right of Way:							
	Job Type:	-	New Aerial :	0	Existing Underground :	0	Aerial Splice locations:	12		
	Job Subtype:	-	Overlash Aerial :	0	Ped Upgrade:	0	Ground Splice Locations	0		
	Survey Scope:	-	New Underground	0	Vault Upgrade:	0	Power Supply:	1		
	Project Manager:	-								
	P2 ID:	JB0002168793-4								

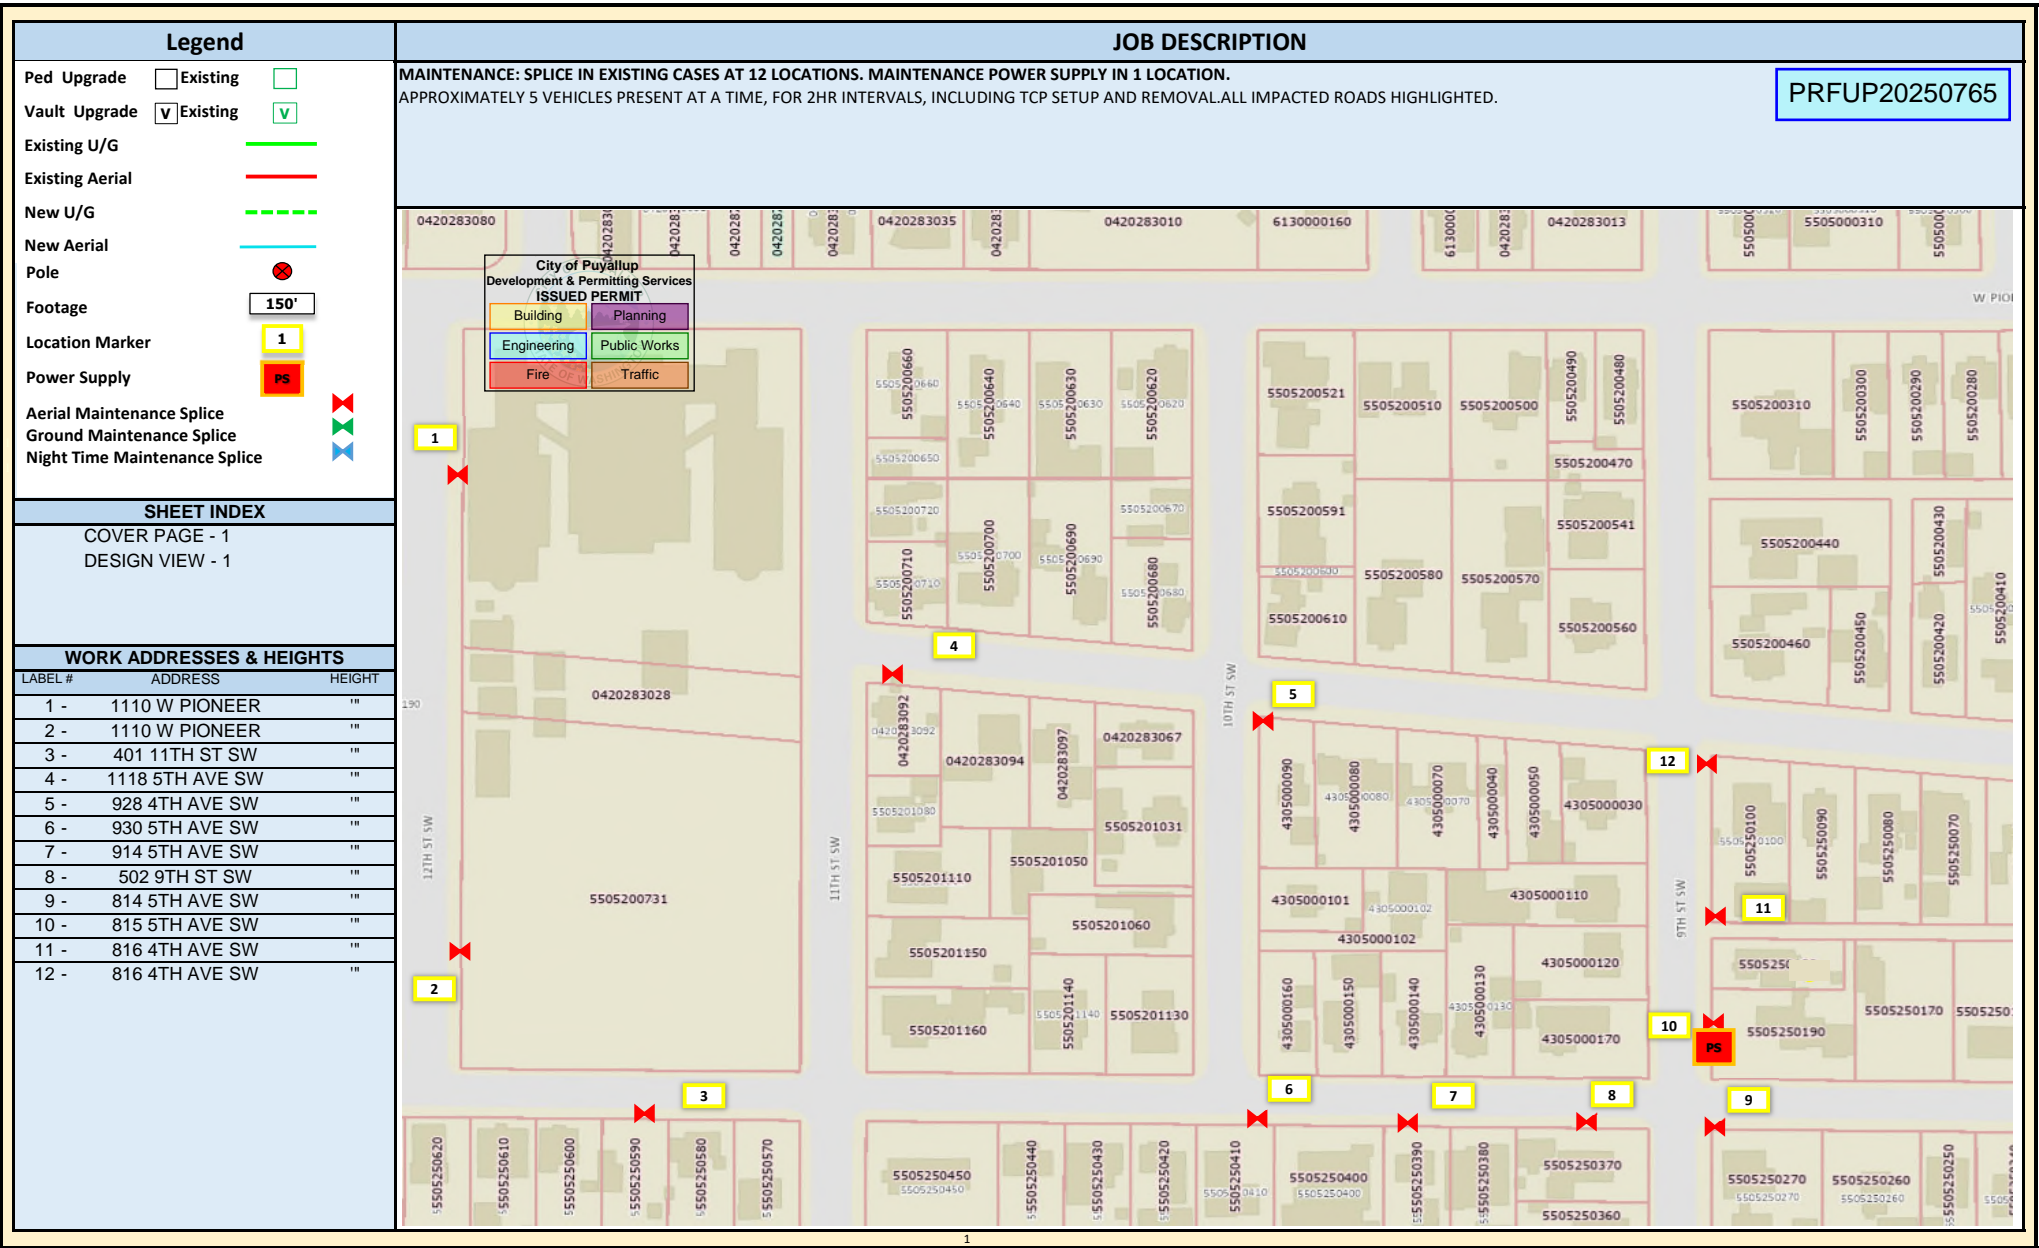

JOB DESCRIPTION

MAINTENANCE: SPLICE IN EXISTING CASES AT 12 LOCATIONS. MAINTENANCE POWER SUPPLY IN 1 LOCATION.  
APPROXIMATELY 5 VEHICLES PRESENT AT A TIME, FOR 2HR INTERVALS, INCLUDING TCP SETUP AND REMOVAL.ALL IMPACTED ROADS HIGHLIGHTED.

PRFUP20250765

City of Puyallup  
Development & Permitting Services  
ISSUED PERMIT

Building Planning  
Engineering Public Works  
Fire Traffic

12TH ST SW  
11TH ST SW  
10TH ST SW  
9TH ST SW

1 2 3 4 5 6 7 8 9 10 11 12 PS